


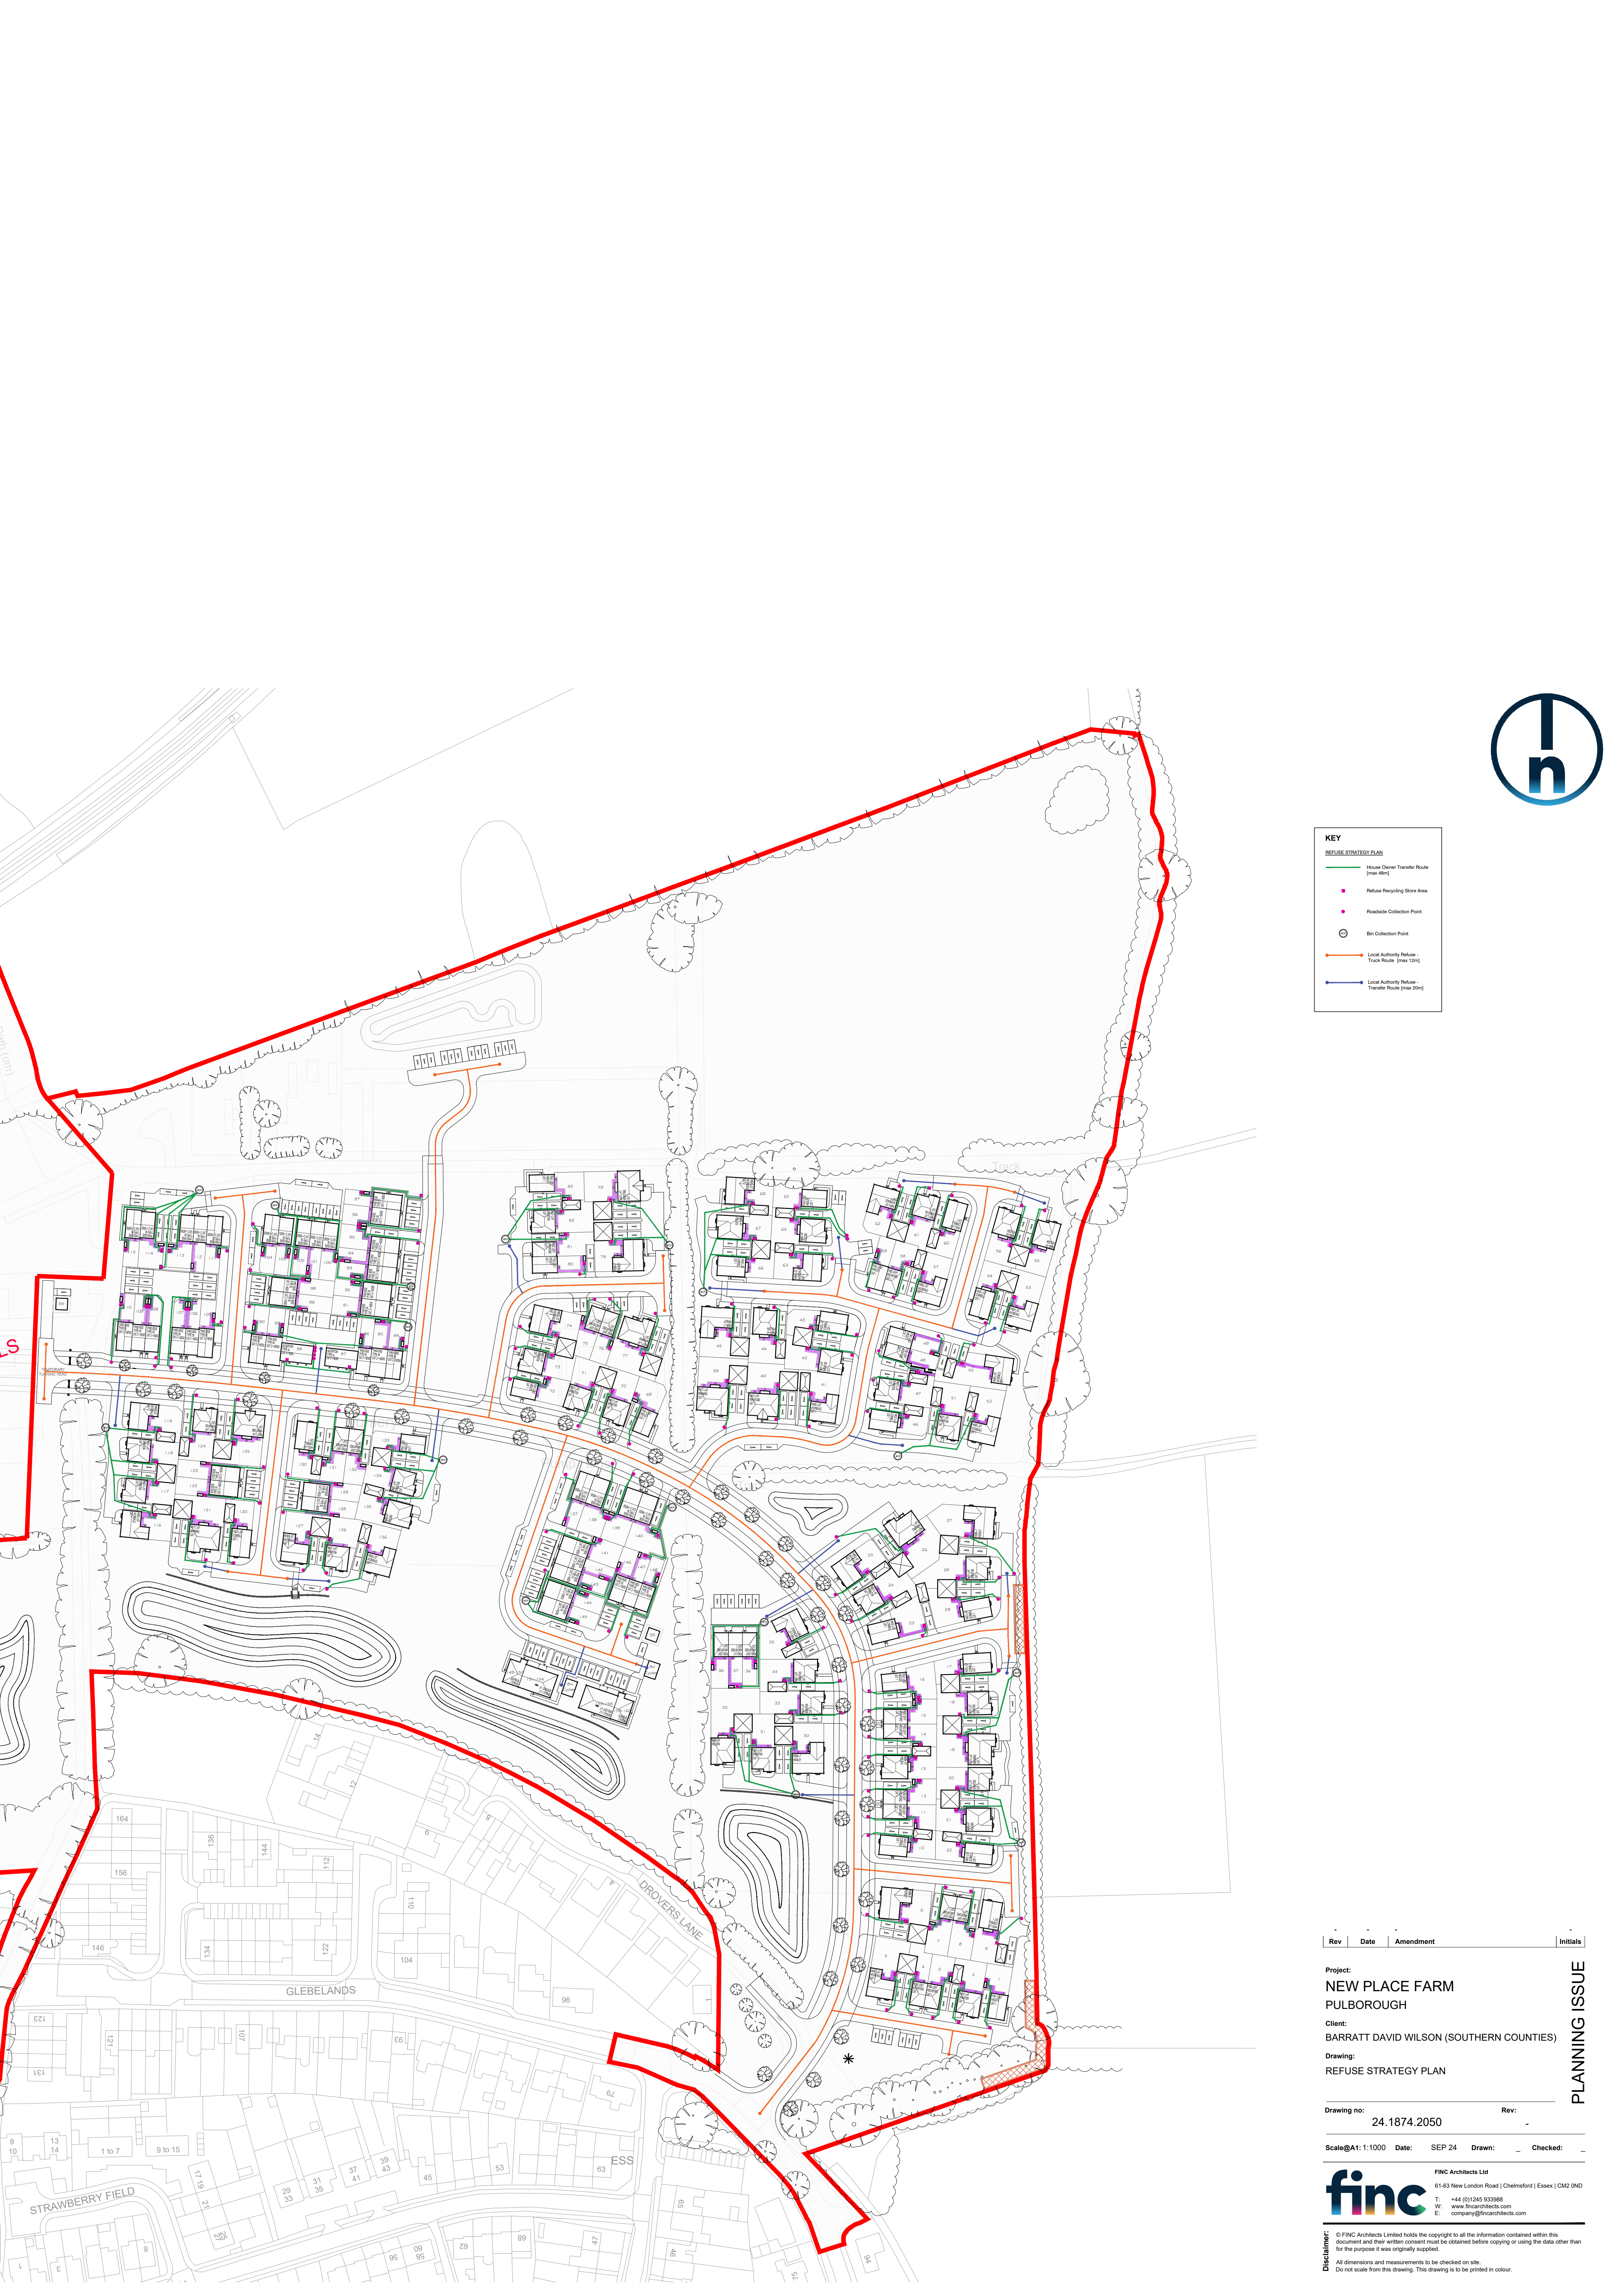

KEY
REFUSE STRATEGY PLAN

House Owner Transfer Route (max 40m)

Refuse Recycling Store Area

Roadside Collection Point

Bin Collection Point

Local Authority Refuse - Truck Route (max 120m)

Local Authority Refuse - Transfer Route (max 200m)

Rev	Date	Amendment	Initials
-----	------	-----------	----------

Project:
NEW PLACE FARM
PULBOROUGH

Client:
BARRATT DAVID WILSON (SOUTHERN COUNTIES)

Drawing:
REFUSE STRATEGY PLAN

Drawing no: 24.1874.2050

Rev: -

Scale@A1: 1:1000

Date: SEP 24

Drawn: -

Checked: -

finc

FINC Architects Ltd
61-63 New London Road | Chelmsford | Essex | CM2 0ND
T: +44 (0)1245 933888
W: www.fincarchitects.com
E: company@fincarchitects.com

Disclaimer:
© FINC Architects Limited holds the copyright to all the information contained within this document and their written consent must be obtained before copying or using the data other than for the purpose it was originally supplied.
All dimensions and measurements to be checked on site.
Do not scale from this drawing. This drawing is to be printed in colour.

PLANNING ISSUE