



N:\24069 - Wickhurst Green Heatham - Planning - Planning\08 CAD-BIM\03.01 CAD\A Preliminary\24069-MA-XX-XX-DR-C-7004 - 7006 SPA - P04.dwg

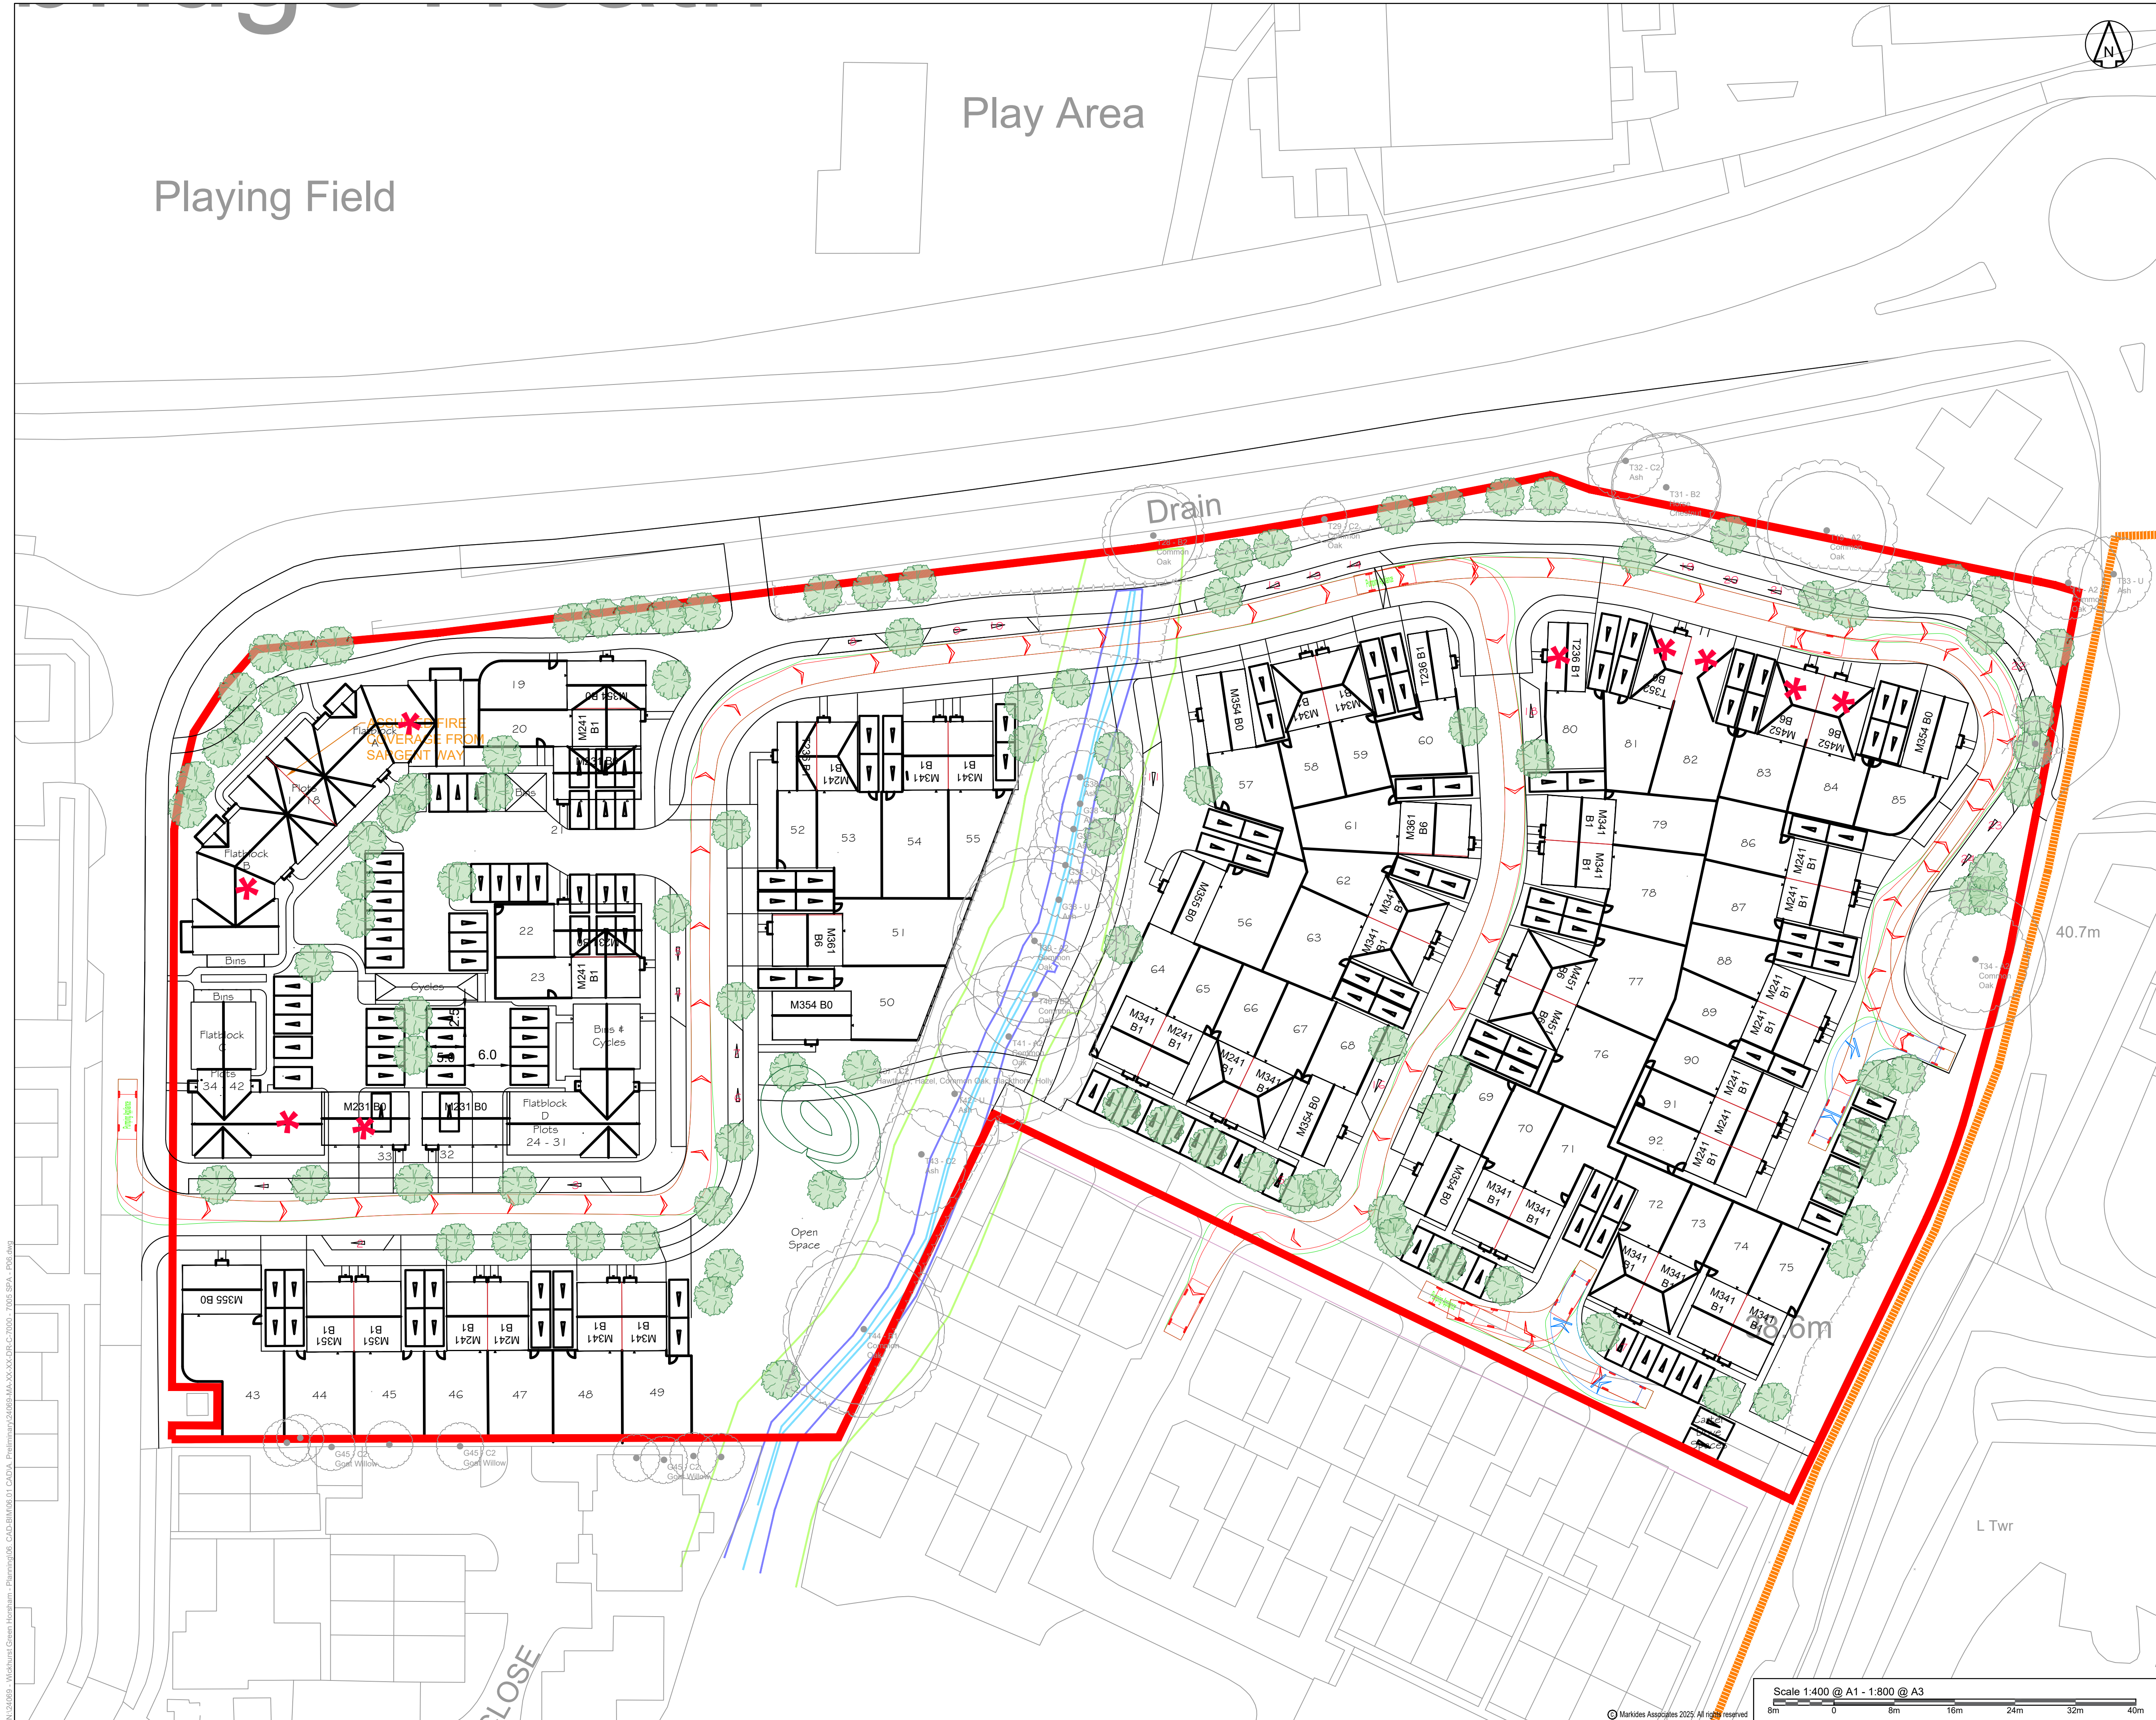

DO NOT SCALE OFF THIS DRAWING

NOTES

1. This drawing is indicative and subject to discussions with local & national highway authorities. This design is also subject to confirmation of land ownership, topography, location of statutory services, detailed design and traffic modelling.
2. This drawing is based upon 24.1945.1000AD Wickhurst Green - Proposed Site Layout WIP supplied by FINC Architects Ltd and Markides Associates shall not be liable for any inaccuracies or deficiencies.
3. Markides Associates accept no responsibility for any unauthorised amendments to this drawing. Do not rely on dimensions scaled from this plan.
4. Any swept path analysis has been undertaken using Autodesk vehicle tracking software (AutoTRACK) and Markides Associates shall not be liable for any inaccuracies or deficiencies.

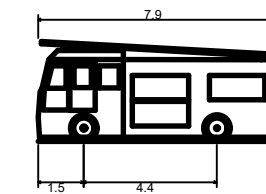

Pumping Appliance
Overall Length 7.900m
Overall Width 2.300m
Overall Body Height 3.300m
Min Body Ground Clearance 0.140m
Track Width 2.500m
Lock to lock time 4.00s
Kerb to Kerb Turning Radius 7.750m

KEY

- VEHICLE BODY LINE
- VEHICLE WHEEL LINE
- REVERSE GEAR

Revision History						
Rev	Comment	By	Chkd	Appr	Date	
P04	FOR INFORMATION	LL	MH	MH	18.11.25	
P03	FOR INFORMATION	HCT	LL	LL	20.10.25	
P02	FOR INFORMATION	NB	LL	LL	15.04.25	
P01	FOR INFORMATION	BRG	LL	LL	07.03.25	

Current Revision						
Rev	Comment	By	Chkd	Appr	Date	
P04	FOR INFORMATION	LL	MH	MH	18.11.25	
Rev	Comment	By	Chkd	Appr	Date	

S2 - FOR INFORMATION

VISTRY



Project
WICKHURST GREEN
BROADBRIDGE HEATH

Drawing Title
SWEPT PATH ANALYSIS
FIRE TENDER

Markides Associates reference: 24069 1:400 @ A1

24069-MA-XX-XX-DR-C-7004 - P04