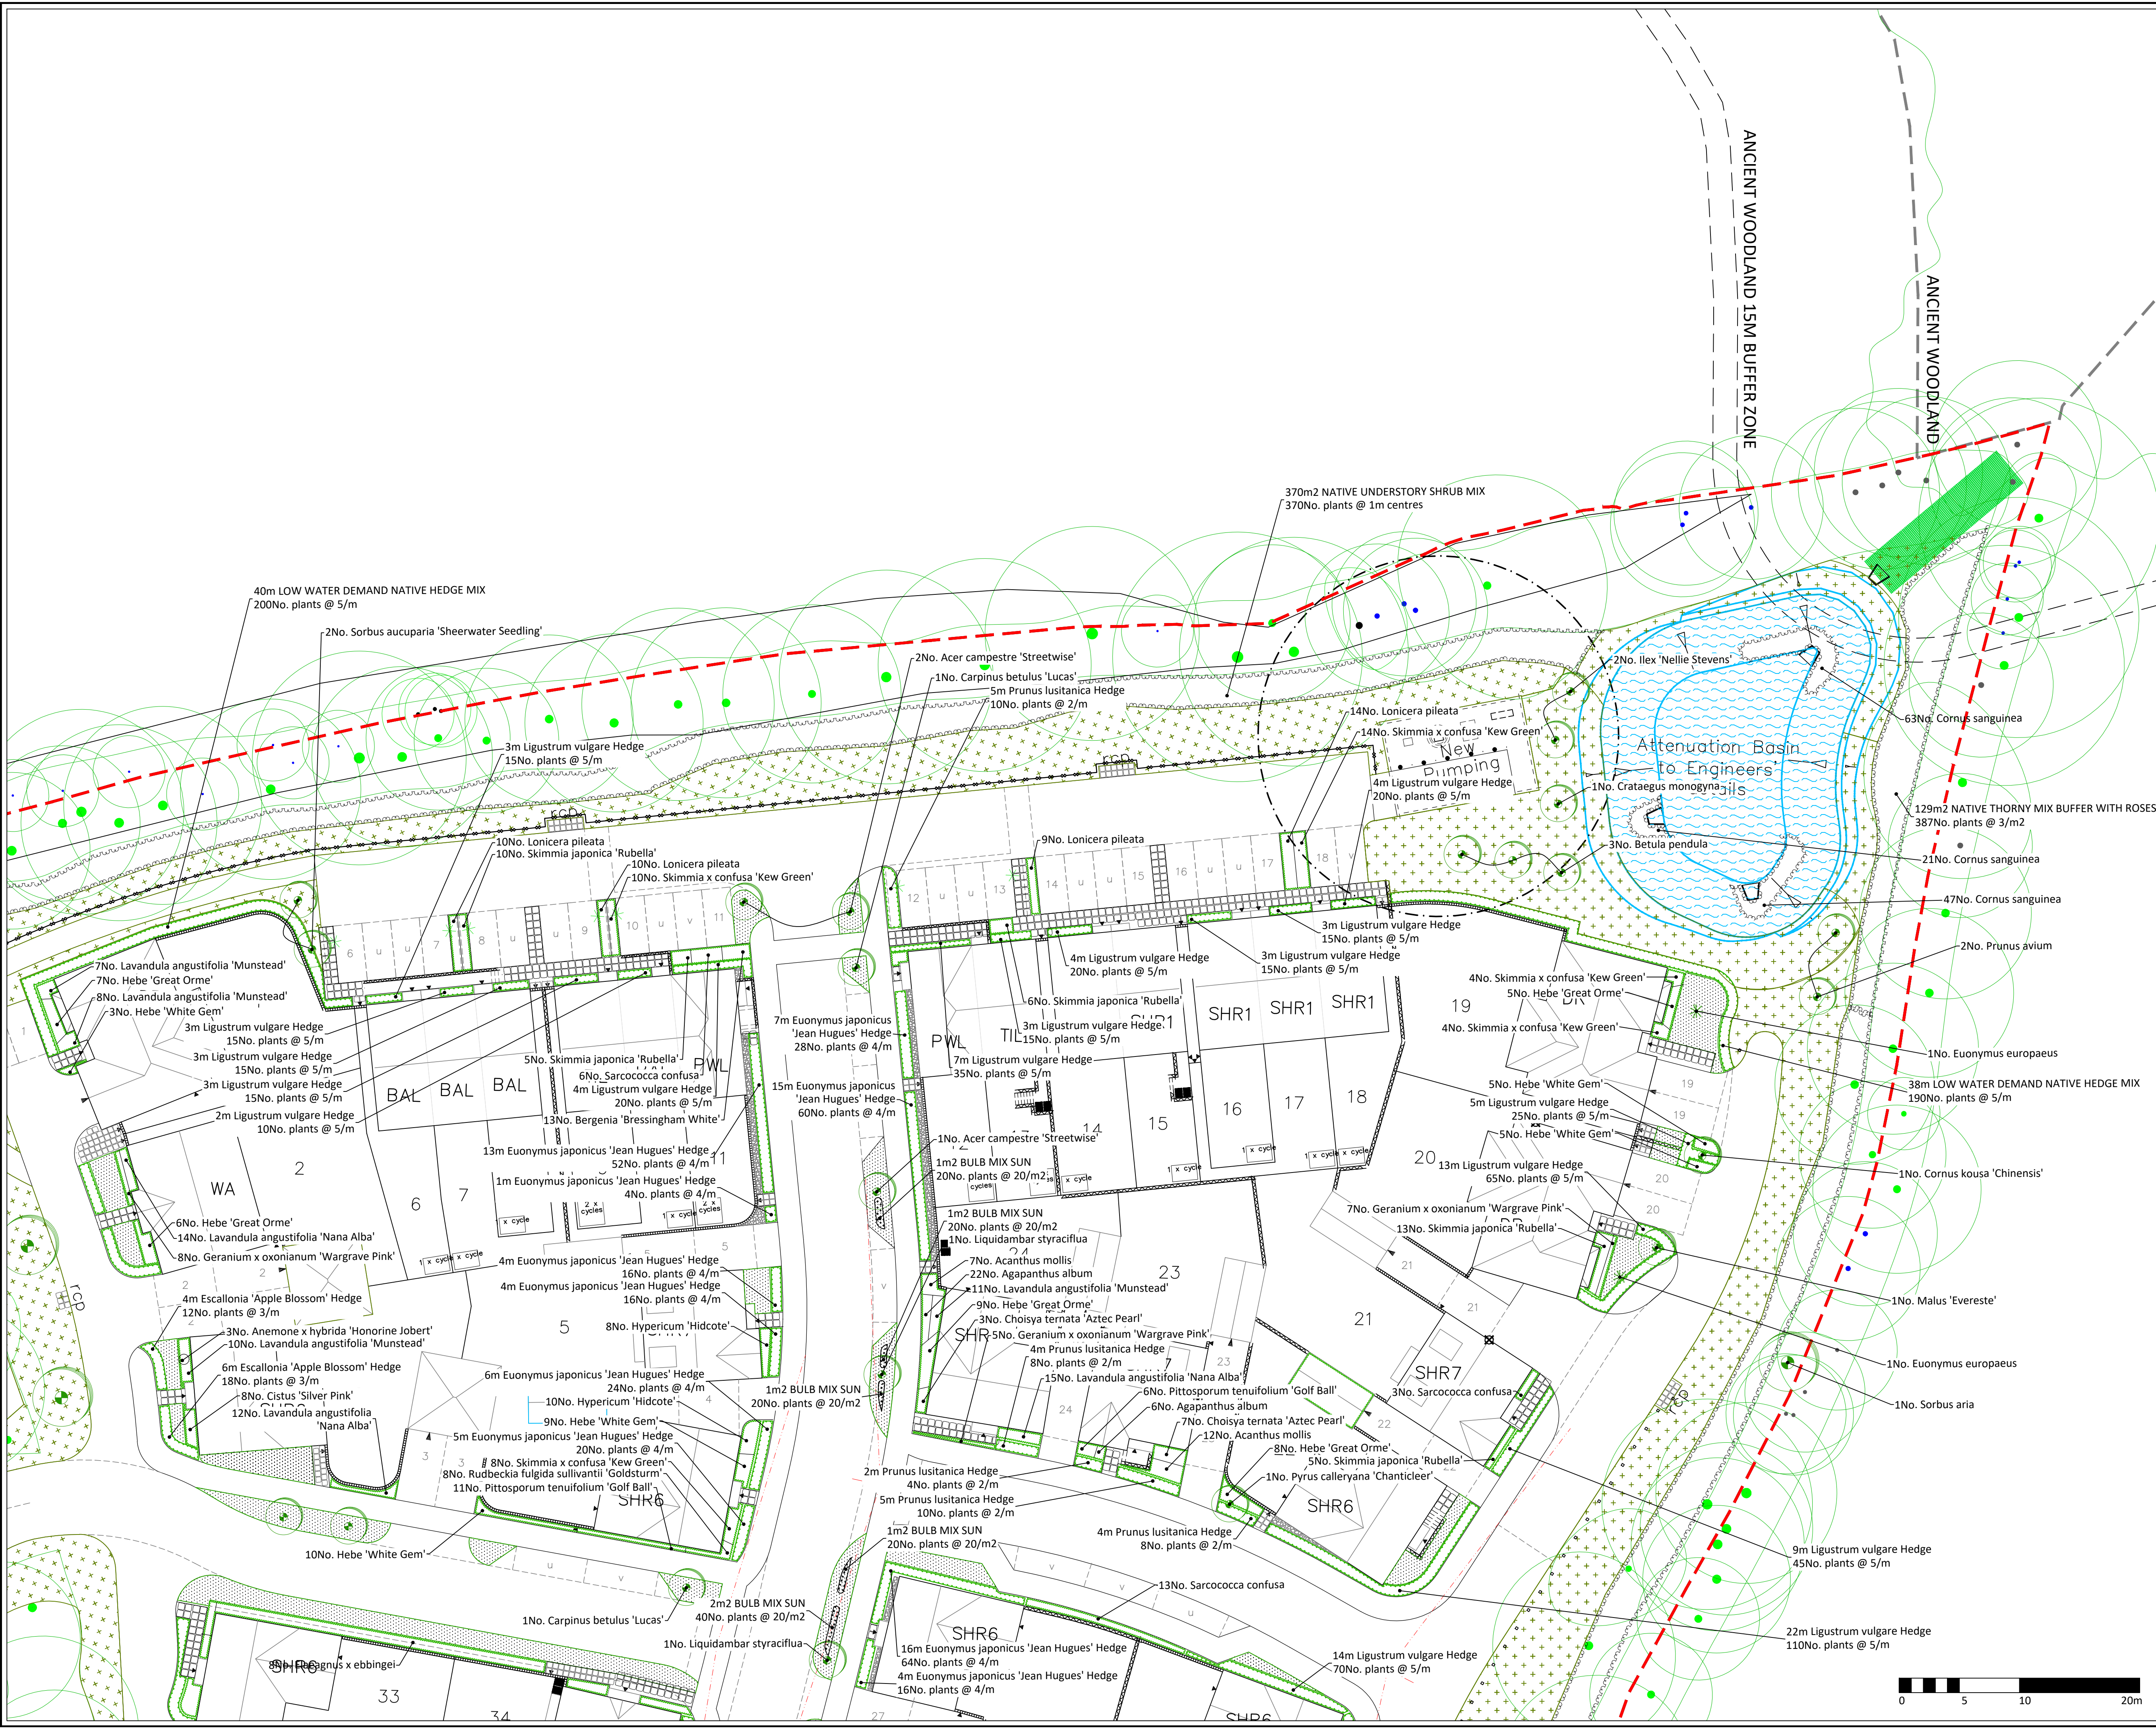


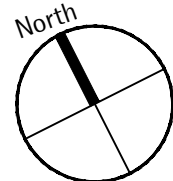


APAL FILE REFERENCE
3424-APA-ZZ-XX-PP-L-2000.dwg

Notes

This drawing is subject to copyright.
Do not scale from this drawing.

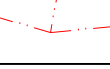
Based on drawing by DHA Architecture LTD
Drawing number 102108-BEL-SL-01



LEGEND

 Application boundary

 Existing Trees and Hedgerows to be retained, refer to arboricultural drawings for RPA's and Tree protection

 Visibility splays

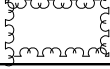
PROPOSED ELEMENTS

PLANTING

 Standard / Extra Heavy Standard Tree, refer to plant schedule

 Edible Fruiting Tree, refer to plant schedule

 Specimen shrub, refer to plant schedule

 Native Mix, refer to plant schedule

 Ornamental Shrubs, refer to plant schedule

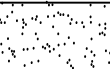
 Native Hedge, refer to plant schedule

 Bulb planting

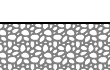
 General purpose amenity turf

 General purpose meadow mix; EM2 Emorsgate or equivalent

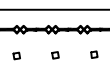
 General purpose mown meadow mix; EM2 Emorsgate or equivalent

 General purpose amenity seed

 Wetland meadow mix; EM8 by Emorsgate or equivalent

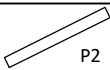
 Pea shingle gravel

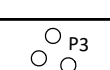
BOUNDARY TREATMENTS

 500mm high timber knee rail

 600mm high timber bollards

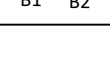
PLAYABLE FEATURES AND STREET FURNITURE

 Smooth caledonian glacial boulders by CED Natural Stone or similar approved. 250mm minimum spacing

 Timber balancing beam set in grass mounds. Dimension to match spaces between the grass mounds. By Timber Play or similar approved

 Stepping Logs, made of larch with steel foot By Timber Play or similar approved

 Clifton Bench with backrest and armrest by Woodscape or similar approved

 Litter (B1) and recycling bin (B2) - 580 x 580 x 950 mm, timber bin, by Woodscape or similar approved

P04	Minor coordination with drainage strategy	13/01/26	TB	TB
P03	Layout update with Place Services comments 28/11/25	12/01/26	TB	TB
P02	Amendment to new layout	02/10/25	CS	TB
P01	Planning issue	05/09/25	CG	TB
P00.01	First issue	15/08/25	CG	TB
Rev	Description	Date	Drawn	Checked

Drawing Status

PLANNING



020 8549 3434
www.allenpyke.co.uk
design@allenpyke.co.uk
(registered provider of the Landscape Institute)

Client	Bellway Homes Limited (South London)	Scale	1:250@A1
Project	Land at Woodfords Shipley Road, Southwater	Project No	3424
Drawing Title	Planting Plan 1	Date	15/08/25
		By/Chk	CG/TB
Drawing Number	3424-APA-ZZ-XX-PP-L-2001	Revision	P04