


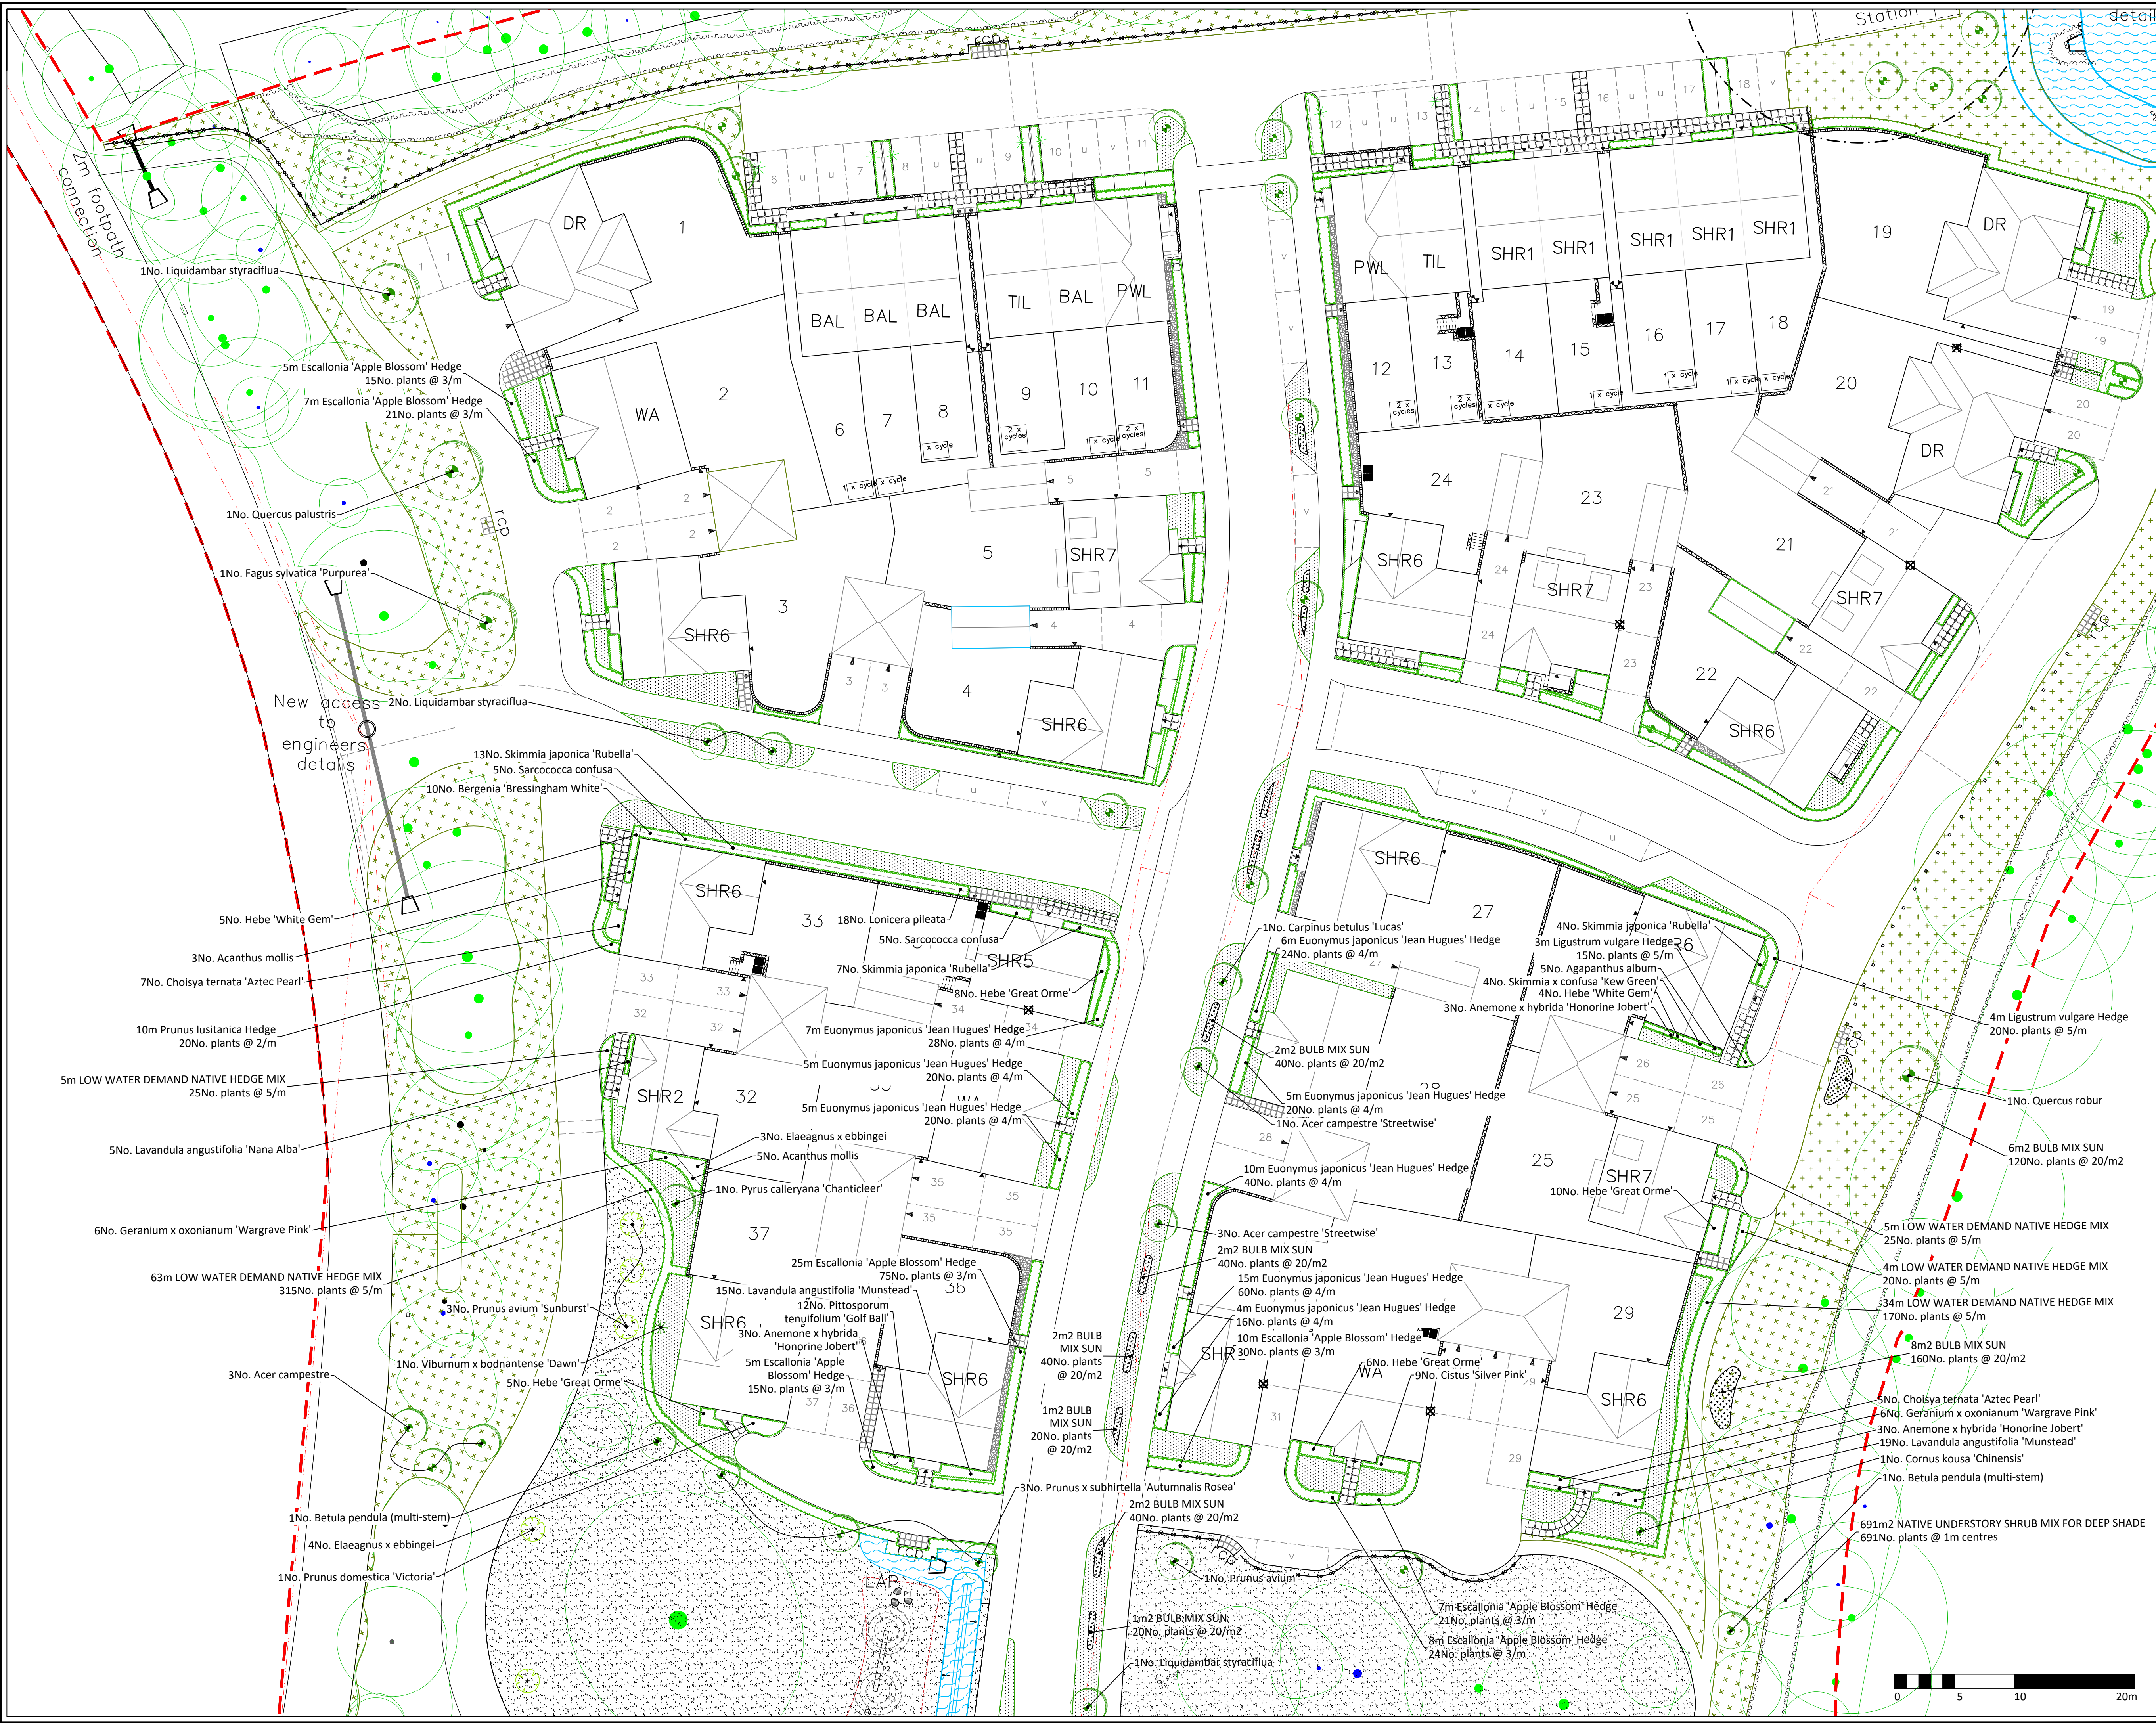

APAL FILE REFERENCE
3424-APA-ZZ-XX-PP-L-2000.dwg

Notes
This drawing is subject to copyright.
Do not scale from this drawing.

Based on drawing by DHA Architecture LTD
Drawing number 102108-BEL-SL-01

North

LEGEND

- Application boundary
- Existing Trees and Hedgerows to be retained, refer to arboricultural drawings for RPA's and Tree protection
- Visibility splays

PROPOSED ELEMENTS

PLANTING

- Standard / Extra Heavy Standard Tree, refer to plant schedule
- Edible Fruiting Tree, refer to plant schedule
- Specimen shrub, refer to plant schedule
- Native Mix, refer to plant schedule
- Ornamental Shrubs, refer to plant schedule
- Native Hedge, refer to plant schedule
- Bulb planting
- General purpose amenity turf
- General purpose meadow mix; EM2 Emorsgate or equivalent
- General purpose mown meadow mix; EM2 Emorsgate or equivalent
- General purpose amenity seed
- Wetland meadow mix; EM8 by Emorsgate or equivalent
- Pea shingle gravel

BOUNDARY TREATMENTS

- 500mm high timber knee rail
- 600mm high timber bollards

PLAYABLE FEATURES AND STREET FURNITURE

- P1 Smooth caledonian glacial boulders by CED Natural Stone or similar approved. 250mm minimum spacing
- P2 Timber balancing beam set in grass mounds. Dimension to match spaces between the grass mounds. By Timber Play or similar approved
- P3 Stepping Logs, made of larch with steel foot By Timber Play or similar approved
- S1 Clifton Bench with backrest and armrest by Woodscape or similar approved
- B1 B2 Litter (B1) and recycling bin (B2) - 580 x 580 x 950 mm, timber bin, by Woodscape or similar approved

P04	Minor coordination with drainage strategy	13/01/26	TB	TB
P03	Layout update with Place Services comments 28/11/25	12/01/26	TB	TB
P02	Amendment to new layout	02/10/25	CS	TB
P01	Planning issue	05/09/25	CG	TB
P00.01	First issue	15/08/25	CG	TB
Rev	Description	Date	Drawn	Checked

Drawing Status
PLANNING

Allen Pyke 020 8549 3434
www.allenpyke.co.uk
design@allenpyke.co.uk
© registered practice of the Landscape Institute

Client
Bellway Homes Limited (South London)

Scale
1:250@A1

Project
Land at Woodfords
Shipley Road, Southwater

Project No
3424

Drawing Title
Planting Plan 2

Date
15/08/25
By/Chk
CG/TB

Drawing Number
3424-APA-ZZ-XX-PP-L-2002

Revision
P04