


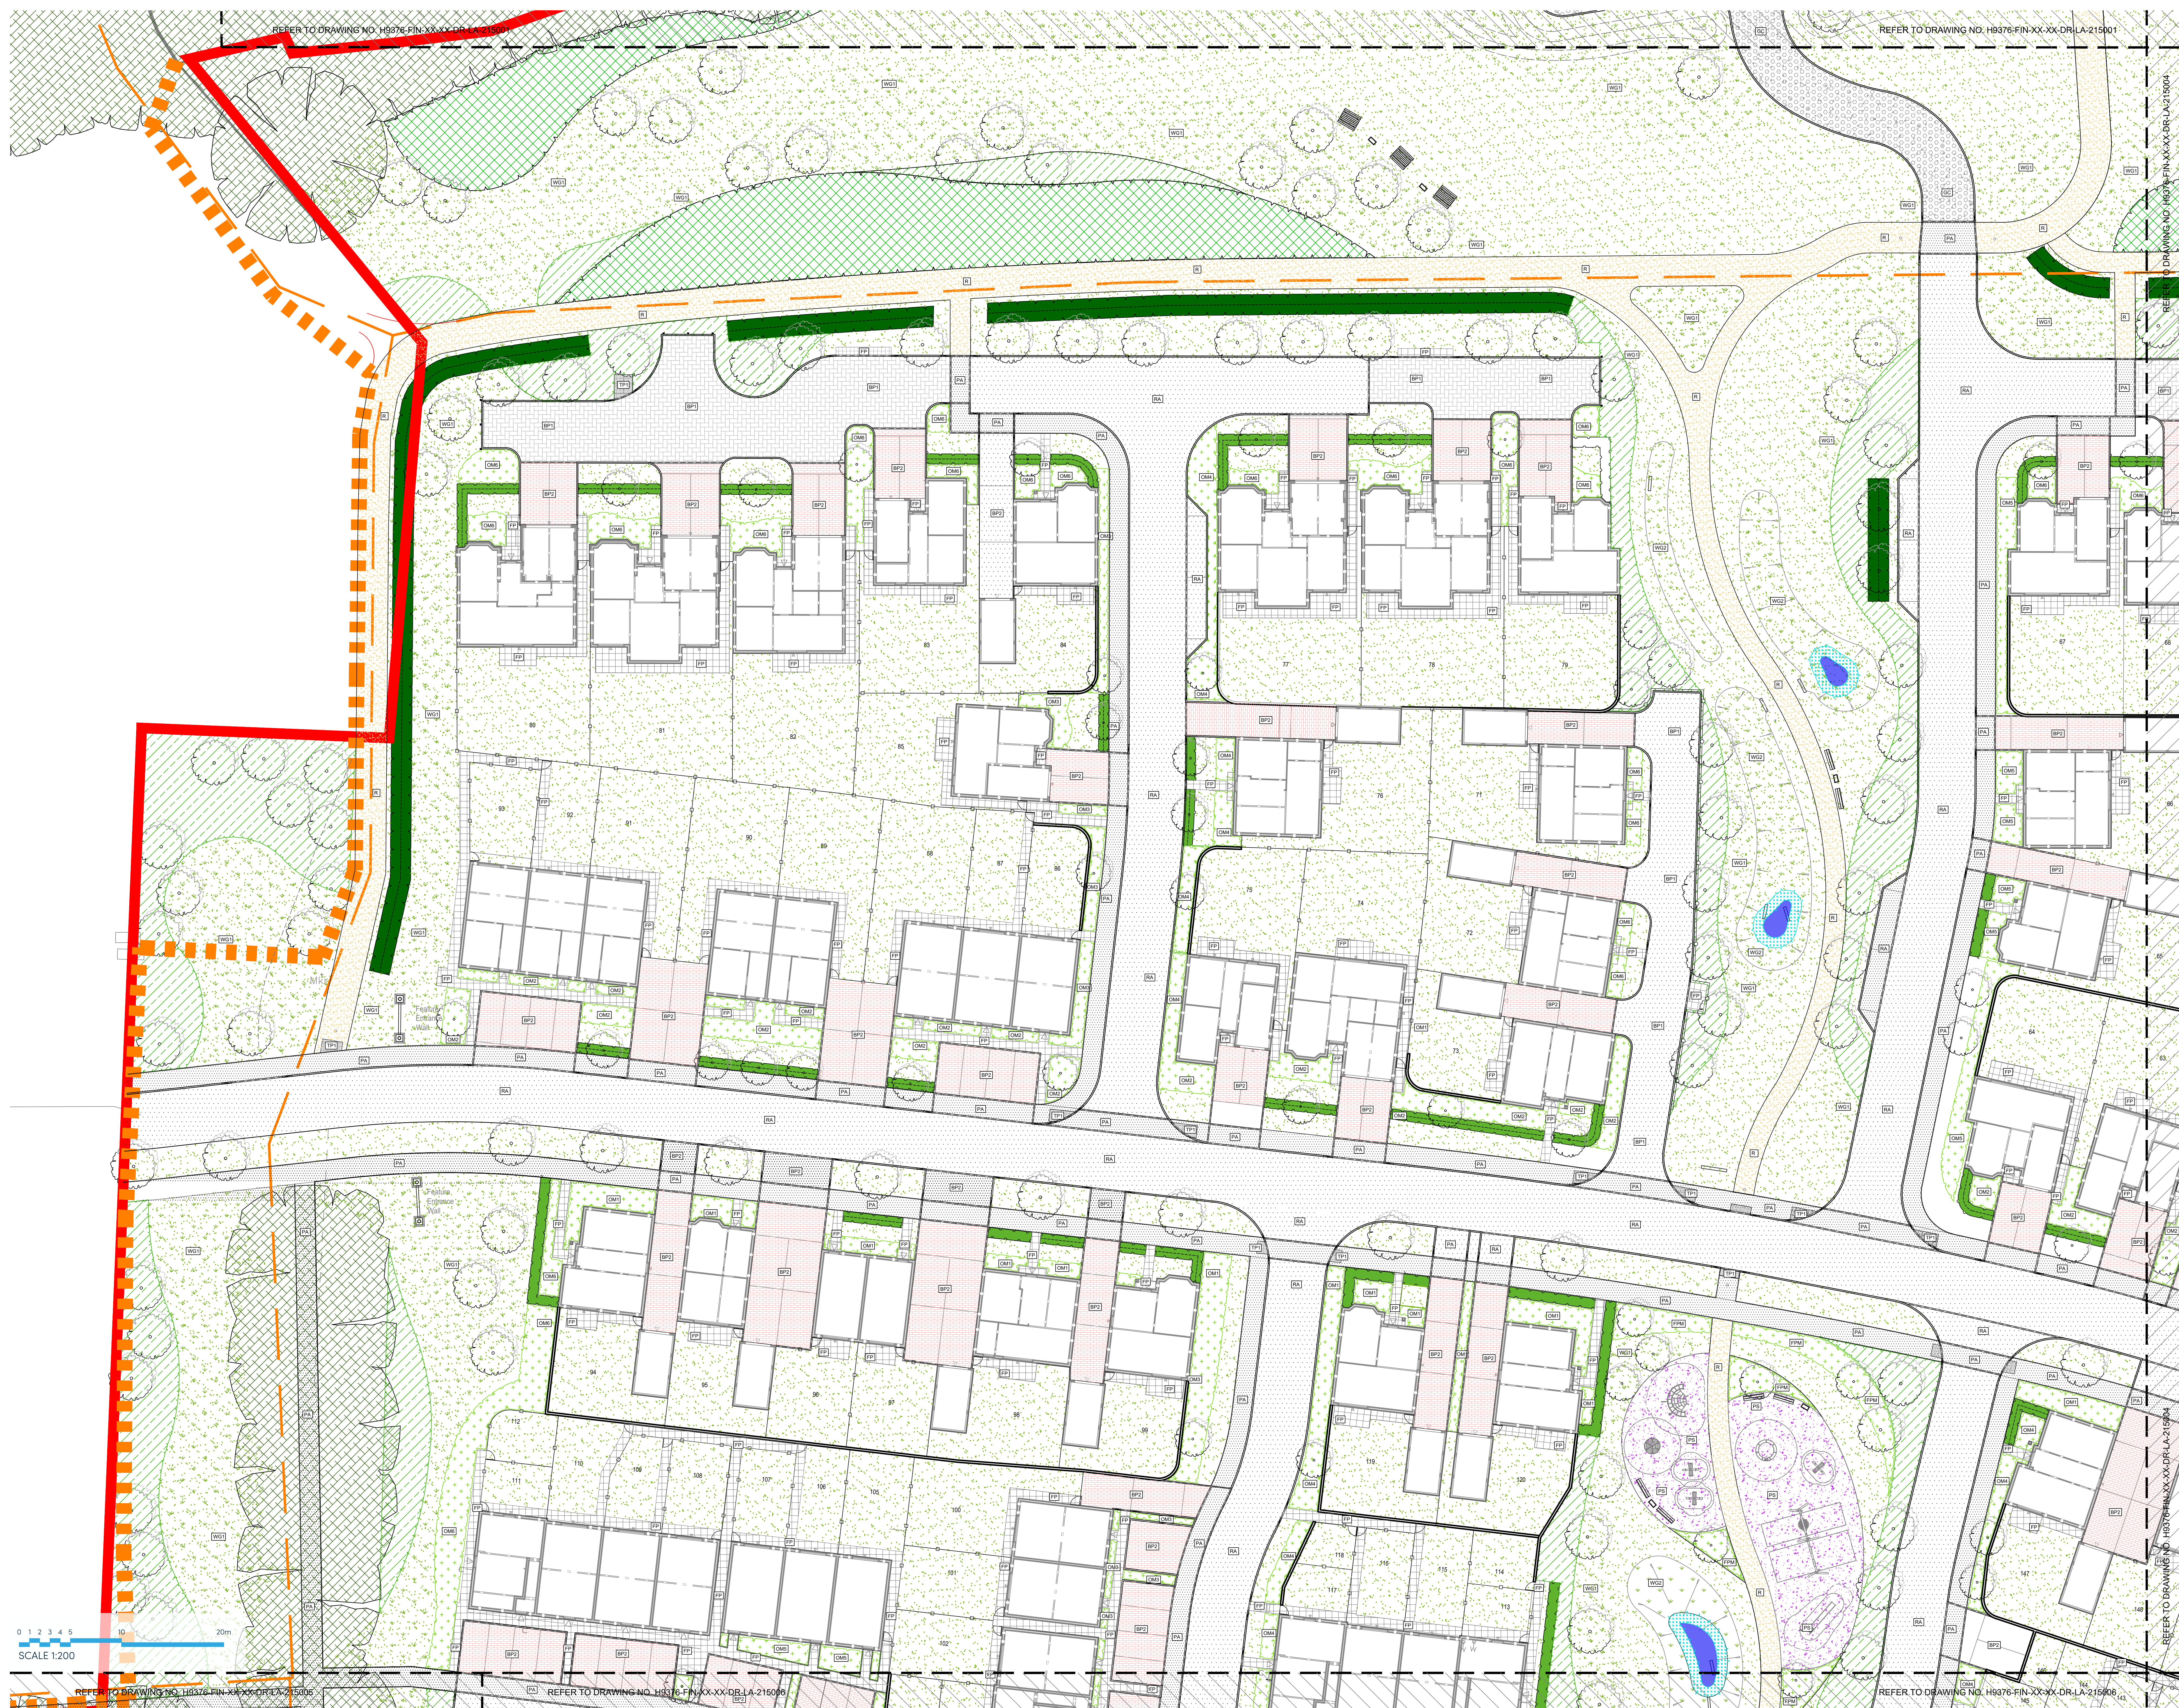

KEY PLAN

LEGEND

Site boundary

Public Rights of Way

SOFT LANDSCAPE FEATURES

Amenity grass

Proposed tree species

Wildflower Grass Type 1: Meadow

Wildflower Grassland Type 2: Wetland Meadow

Native shrub mix planting

Native hedgerow mix planting

Ornamental shrub mix planting

Ornamental hedge

Woodland mix planting

Existing vegetation / tree belt retained

Aquatic / marginal / wetland planting

Reedbed

Permanent water

HARD LANDSCAPE FEATURES

Block Paving Type 1

Product - Concrete paving

Colour: Grey

Block Paving Type 2

Product - Concrete block paving

Colour: Brindle

Permeable Paving

Flag paving

Tactile paving Type 1

Product - Blister surface for pedestrian crossing

Tactile paving Type 2

Product - Corduroy hazard warning surface

Informal path with metal edging

Colour - Buff

Road Asphalt

Product - Vehicular tarmac/adam

Pavement Asphalt

Product - Pedestrian tarmac/adam

Grass crete with stone infill

Play safety surfacing

Play area surface

Concrete kerb

Flush kerb

Transition kerb

Concrete edging

Metal edging

Maintenance gate for BNG area

Timber cladding fence and garden gate

Post and rail fence

Proposed earth bunding

Retaining wall

Refer to engineer's drawings for details

Proposed Free Mill wall

Refer to engineer's drawings for details

Play equipment 1

Play equipment 2 (inclusive)

Play equipment 3 (inclusive)

Play equipment 4

Play equipment 5 (inclusive)

Play equipment 6

Bin

Timber bench

Timber picnic table

Timber bollards with reflective bands

Entrance feature

C06

19/1/26

Landscape GA update and issued for planning

CLB

Rev	Date	Amendment	Initials

Project:

NEW PLACE FARM
PULBOROUGH

Client:

BARRATT REDROW (SOUTHERN COUNTIES)

Drawing:

COMBINED HARD AND SOFT LANDSCAPE
PLAN (SHEET 3 OF 8)

Drawing ref:

H9376-FIN-XX-XX-DR-LA-215003

Rev:

C06

Scale@A:

1:200

Date:

JAN 26

Drawn:

RB/JSB

Checked:

JM

finc

FINC Architects Ltd

61-63 New London Road | Chislehurst | Essex | CM0 0AD

T: +44 (0)2045 933889

W: www.fincharchitects.com

E: enquiry@fincharchitects.com

© INC Architects Limited holds the copyright to all the information contained within this drawing and any other works created and/or submitted before copying or using the data other than for the purpose it was originally prepared.

Information is to be read in relation to the drawing.

Do not scale from this drawing. This drawing is to be printed in colour.

PLANNING