


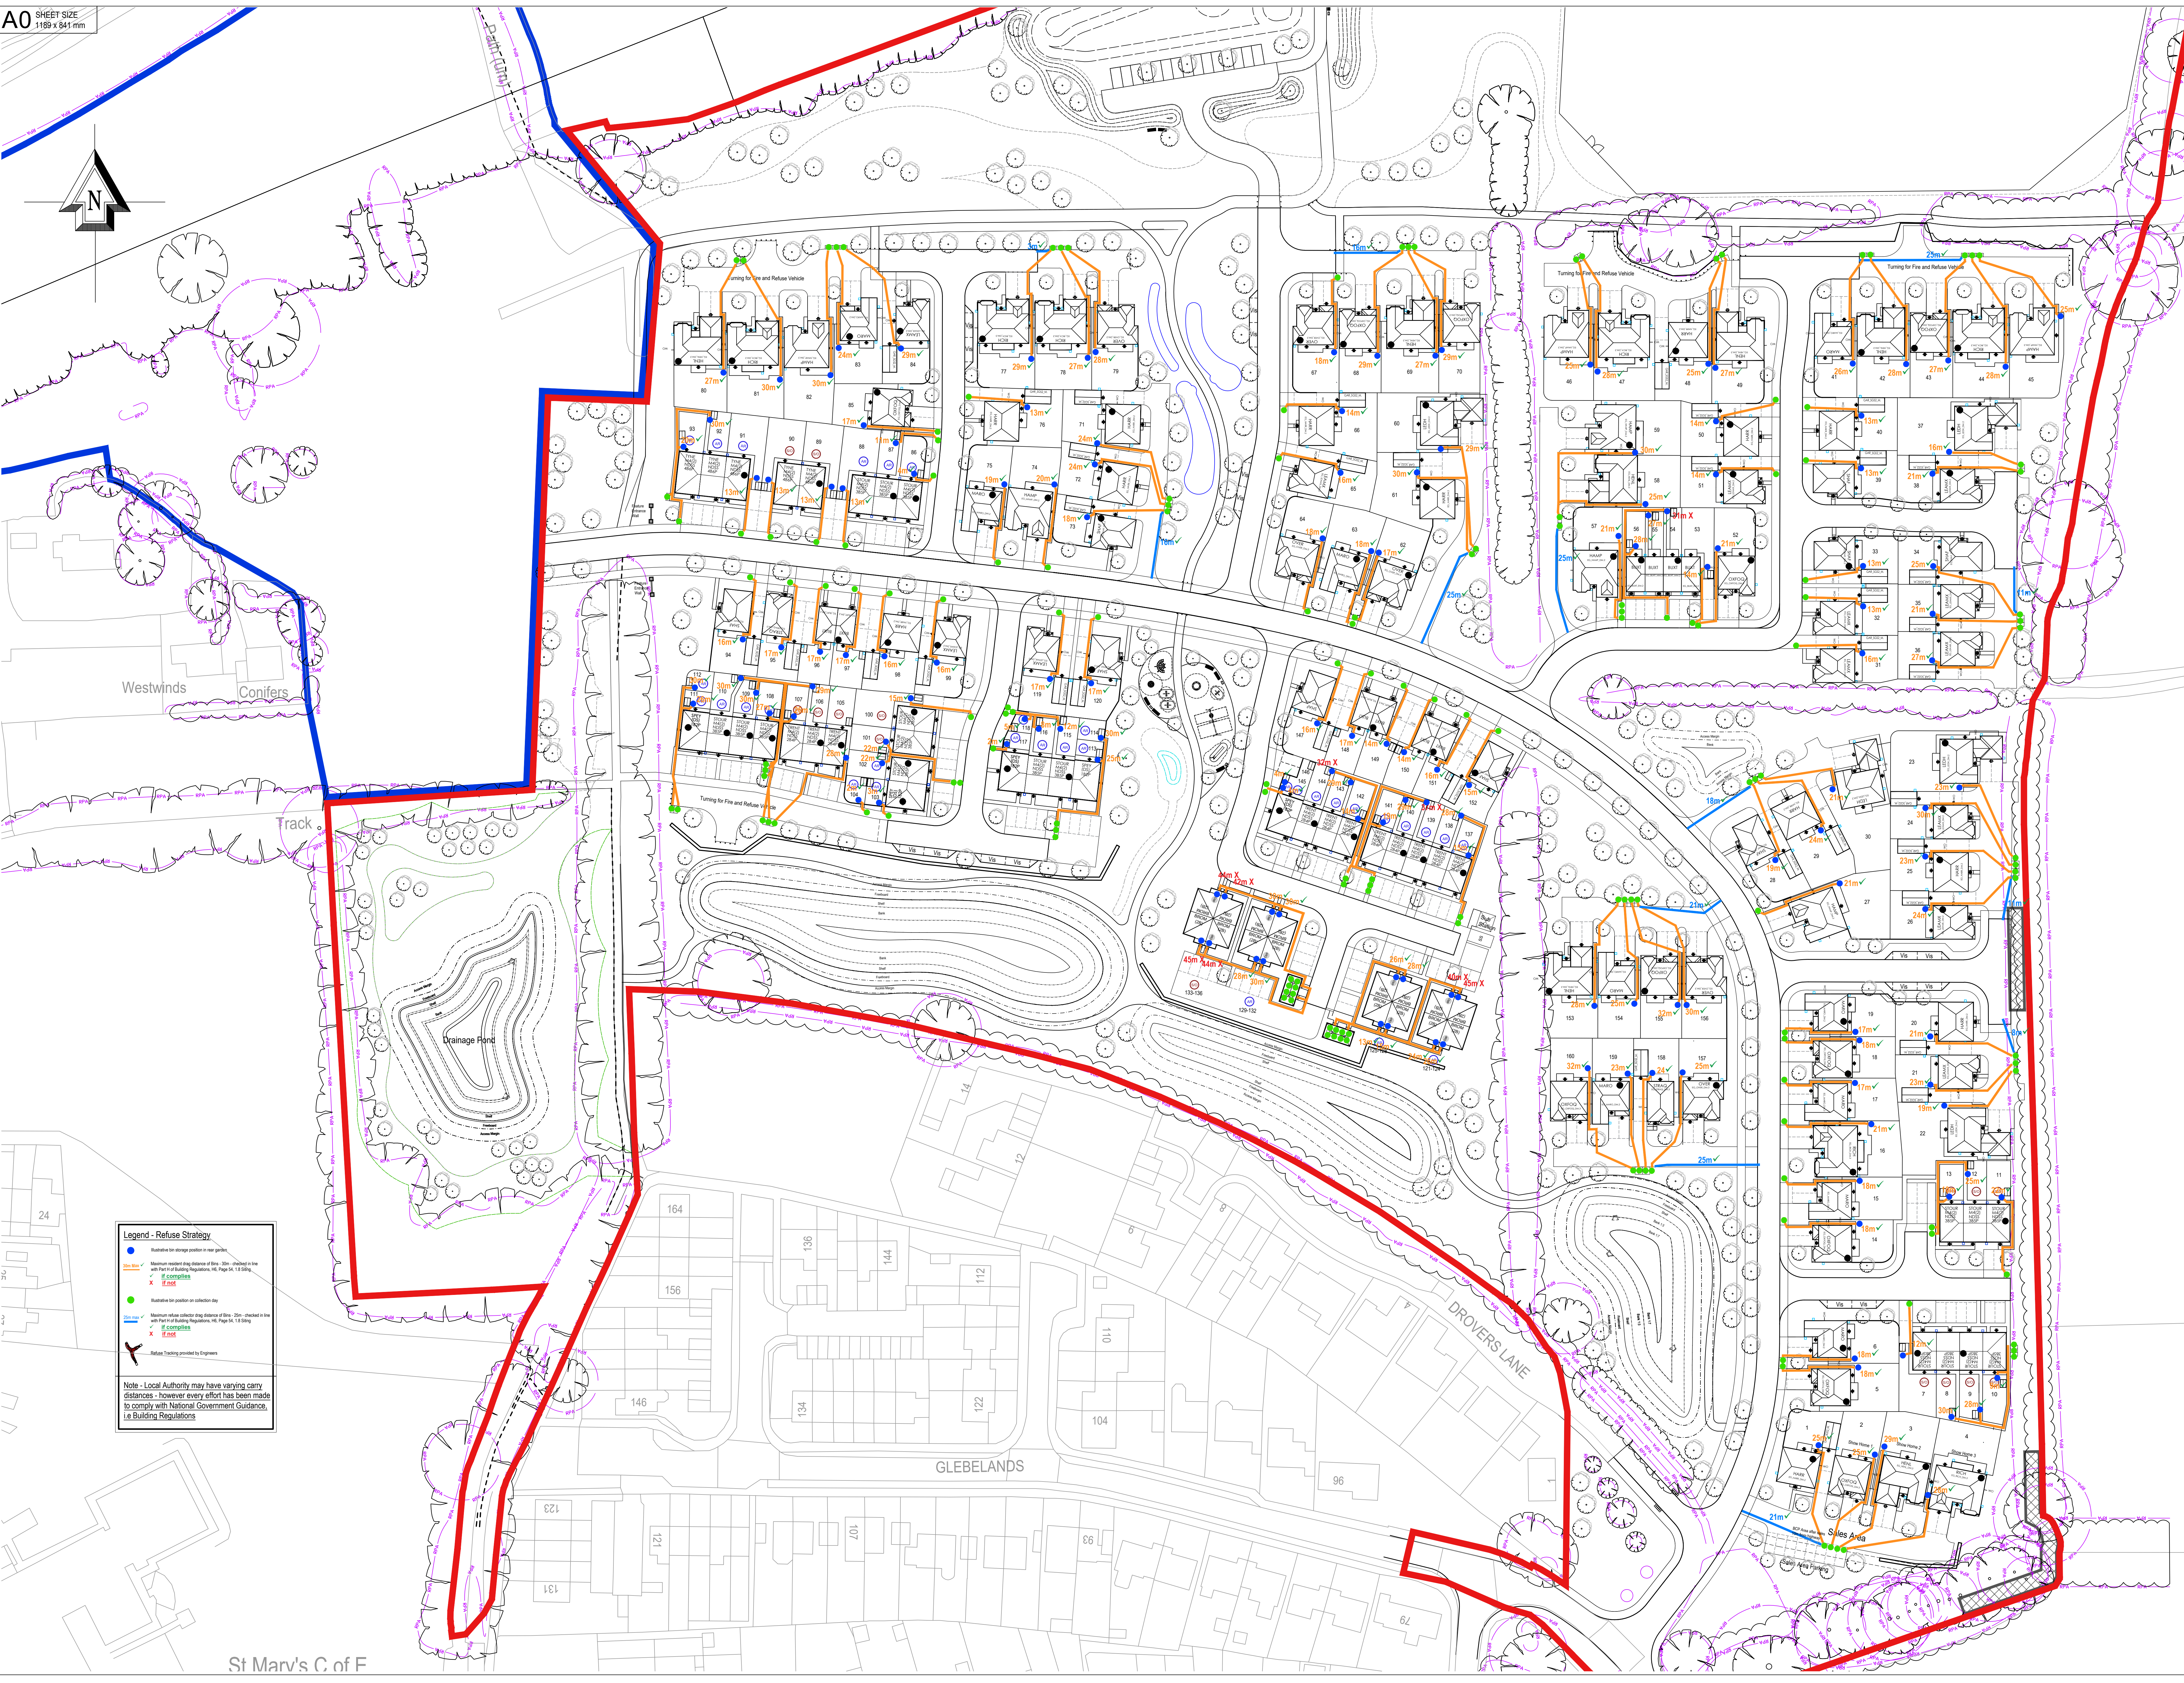

Legend - Refuse Strategy

- Illustrative bin storage position in rear garden
✓ if complies
✗ if not
- Illustrative bin position on collection day
✓ if complies
✗ if not
- Refuse Tracking provided by Engineers

Note - Local Authority may have varying carry distances - however every effort has been made to comply with National Government Guidance, i.e. Building Regulations

The Contractor is to check and verify all building and site dimensions, levels and sewer invert levels at proposed points before and after. The Contractor is to comply with all aspects with current Building Regulations, 4th Edition (including amendments), Building Regulations, Construction Design & Management Regulations, Part 14, 15, 16, 2171