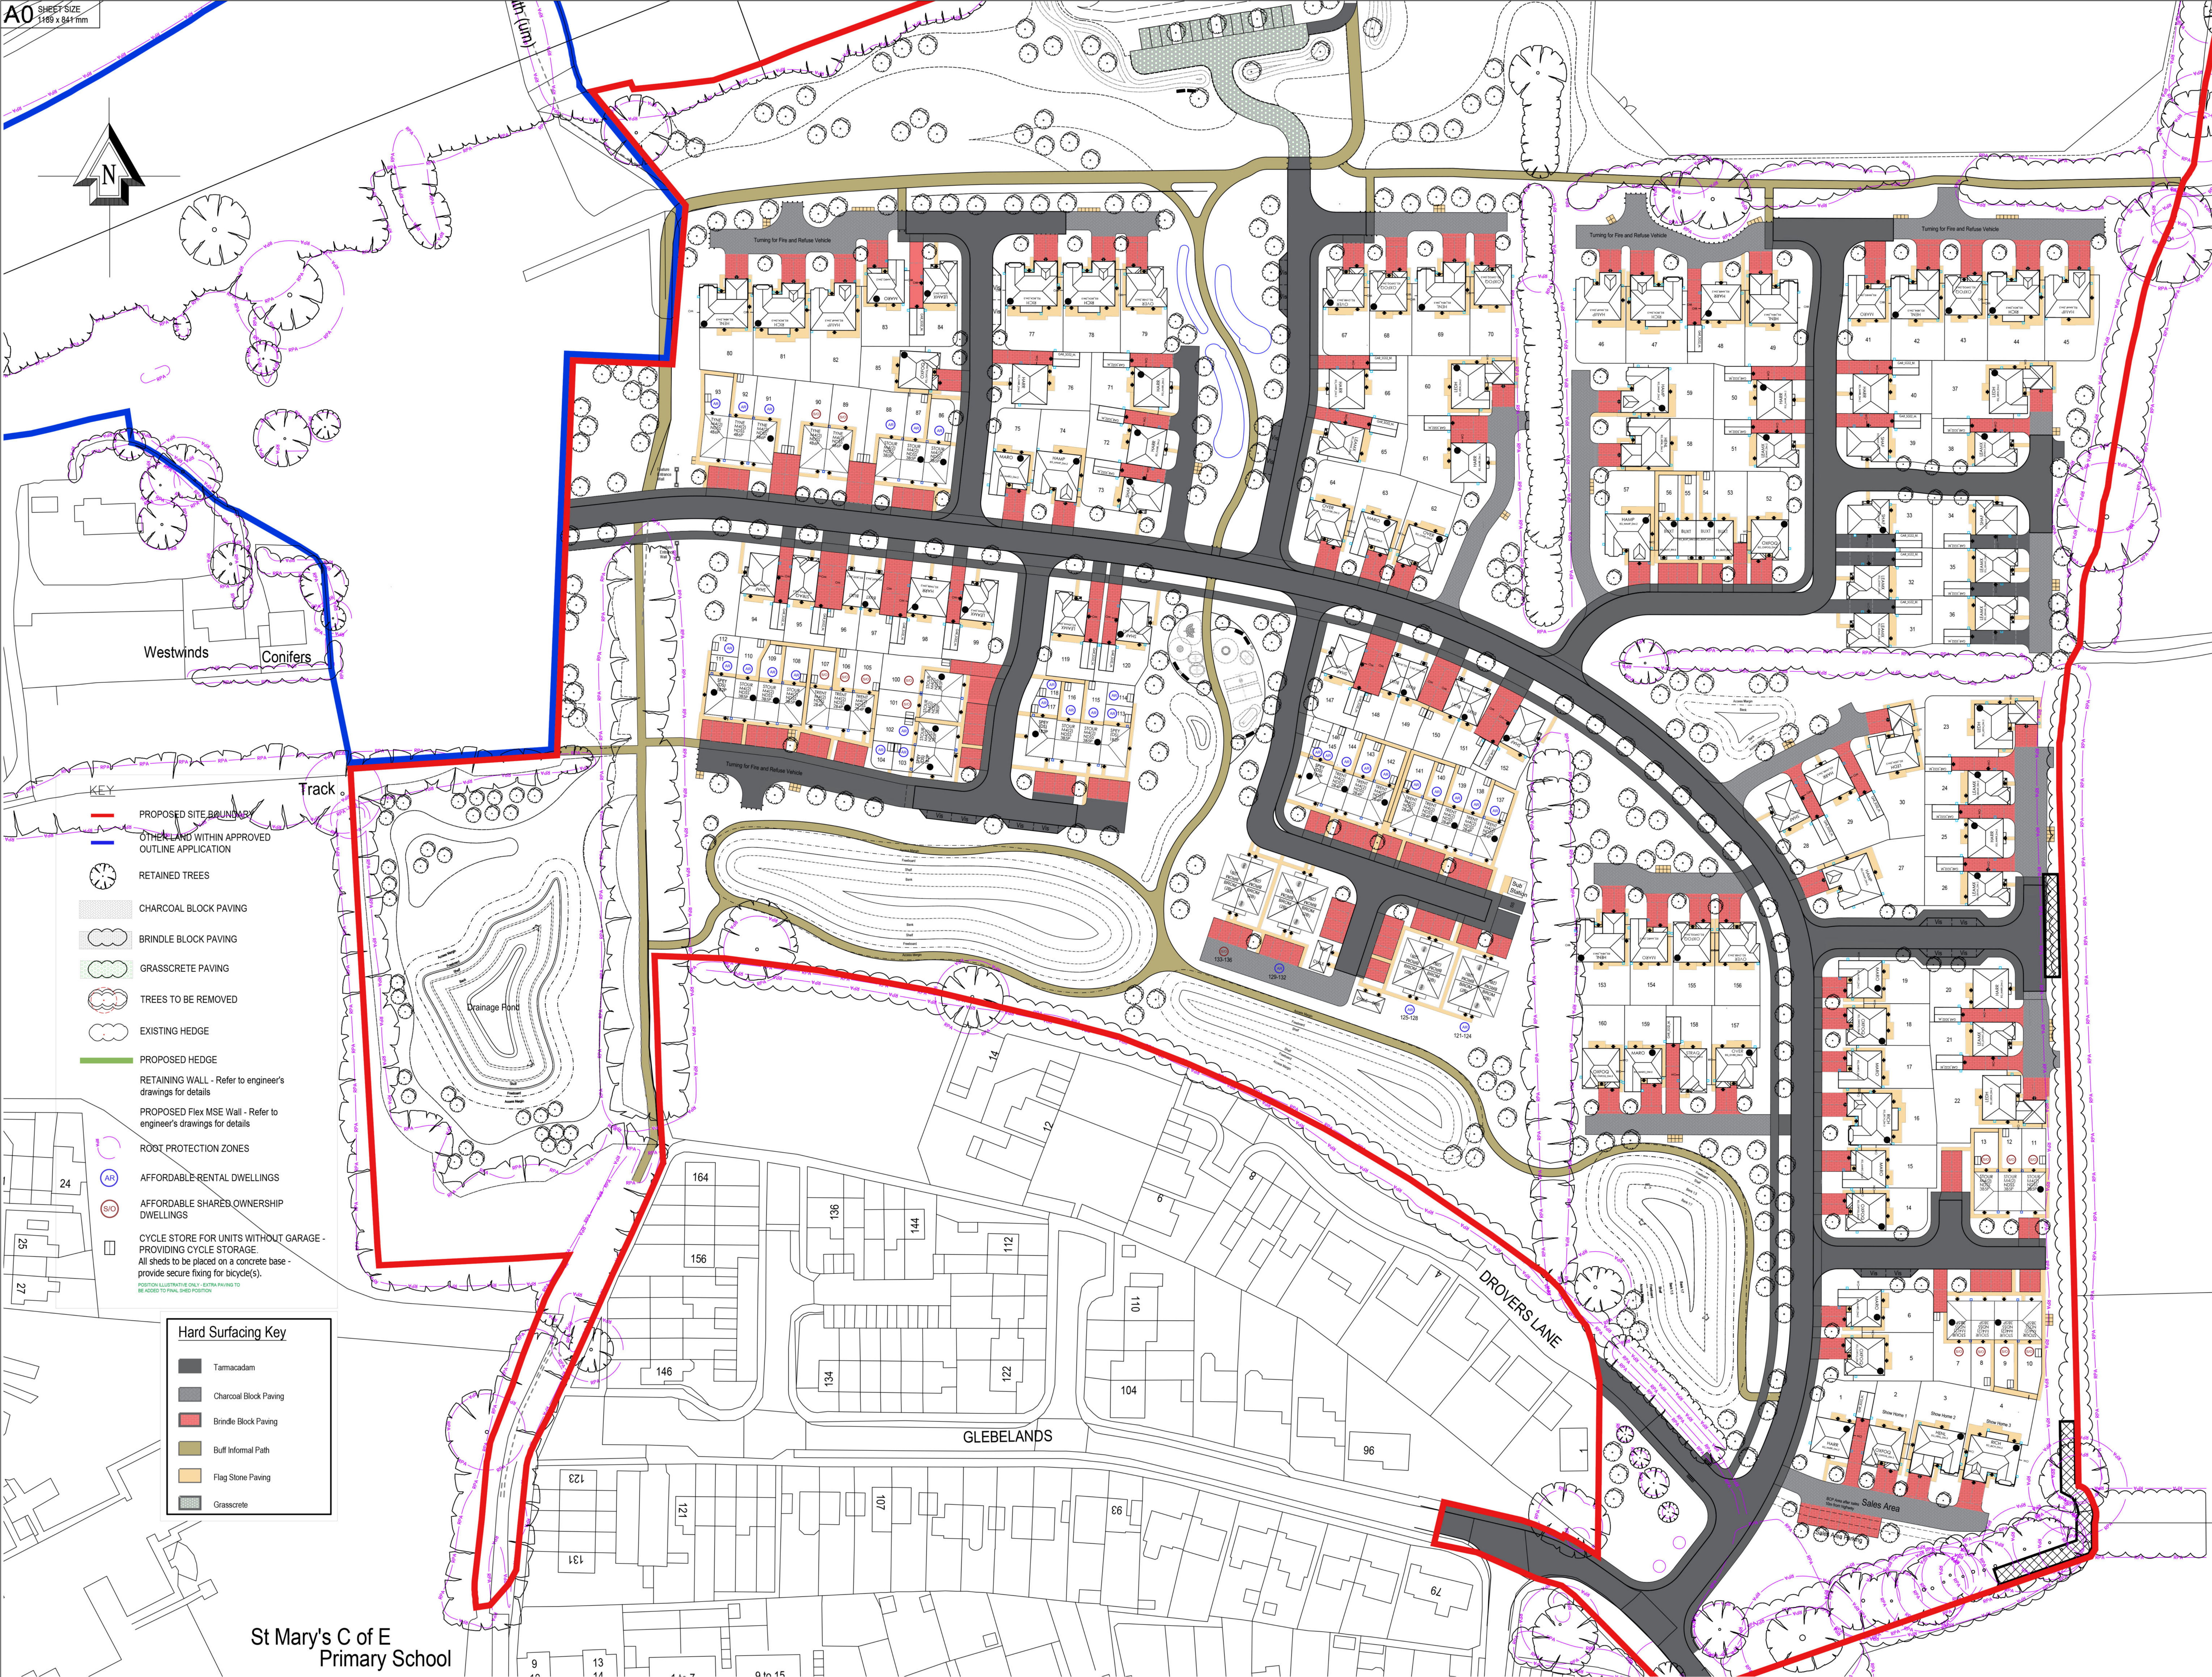


[illegible]

C	Updated to Revision I Planning Layout amendments.	HC	19.01.26
B	Updated to Revision H Planning Layout amendments.	AJOT	05.01.26
A	Updated to Revision G Planning Layout amendments.	ST	17.12.25

Geoff Perry Associates Limited

The Shrubbery,
28 Erdington Road,
Aldridge,
Walsall,
WS9 9UH

T: 01922 744 900
E: enquiries@geoffperryassoc.co.uk

Client: BDW Southern Counties

Project:
New Place Farm, Pulborough

Title: Hard Surfacing Plan	Job No. A 1192
--------------------------------------	--------------------------

Date: April 2025 Scale: 1:500 @ A0
Drawn by: SR Checked by: ~

Drg Code.
H9376-GPA-XX-XX-DR-UD-203013-C03- Hard Surfacing Plan

