


[illegible]

C	Updated to Revision I Planning Layout amendments.	BPC	20.01.2028
B	Updated to Revision H Planning Layout amendments.	AJOT	05.01.20
A	Updated to Revision G Planning Layout amendments.	ST	19.12.25
Rev:	Description:	Initials:	Date:

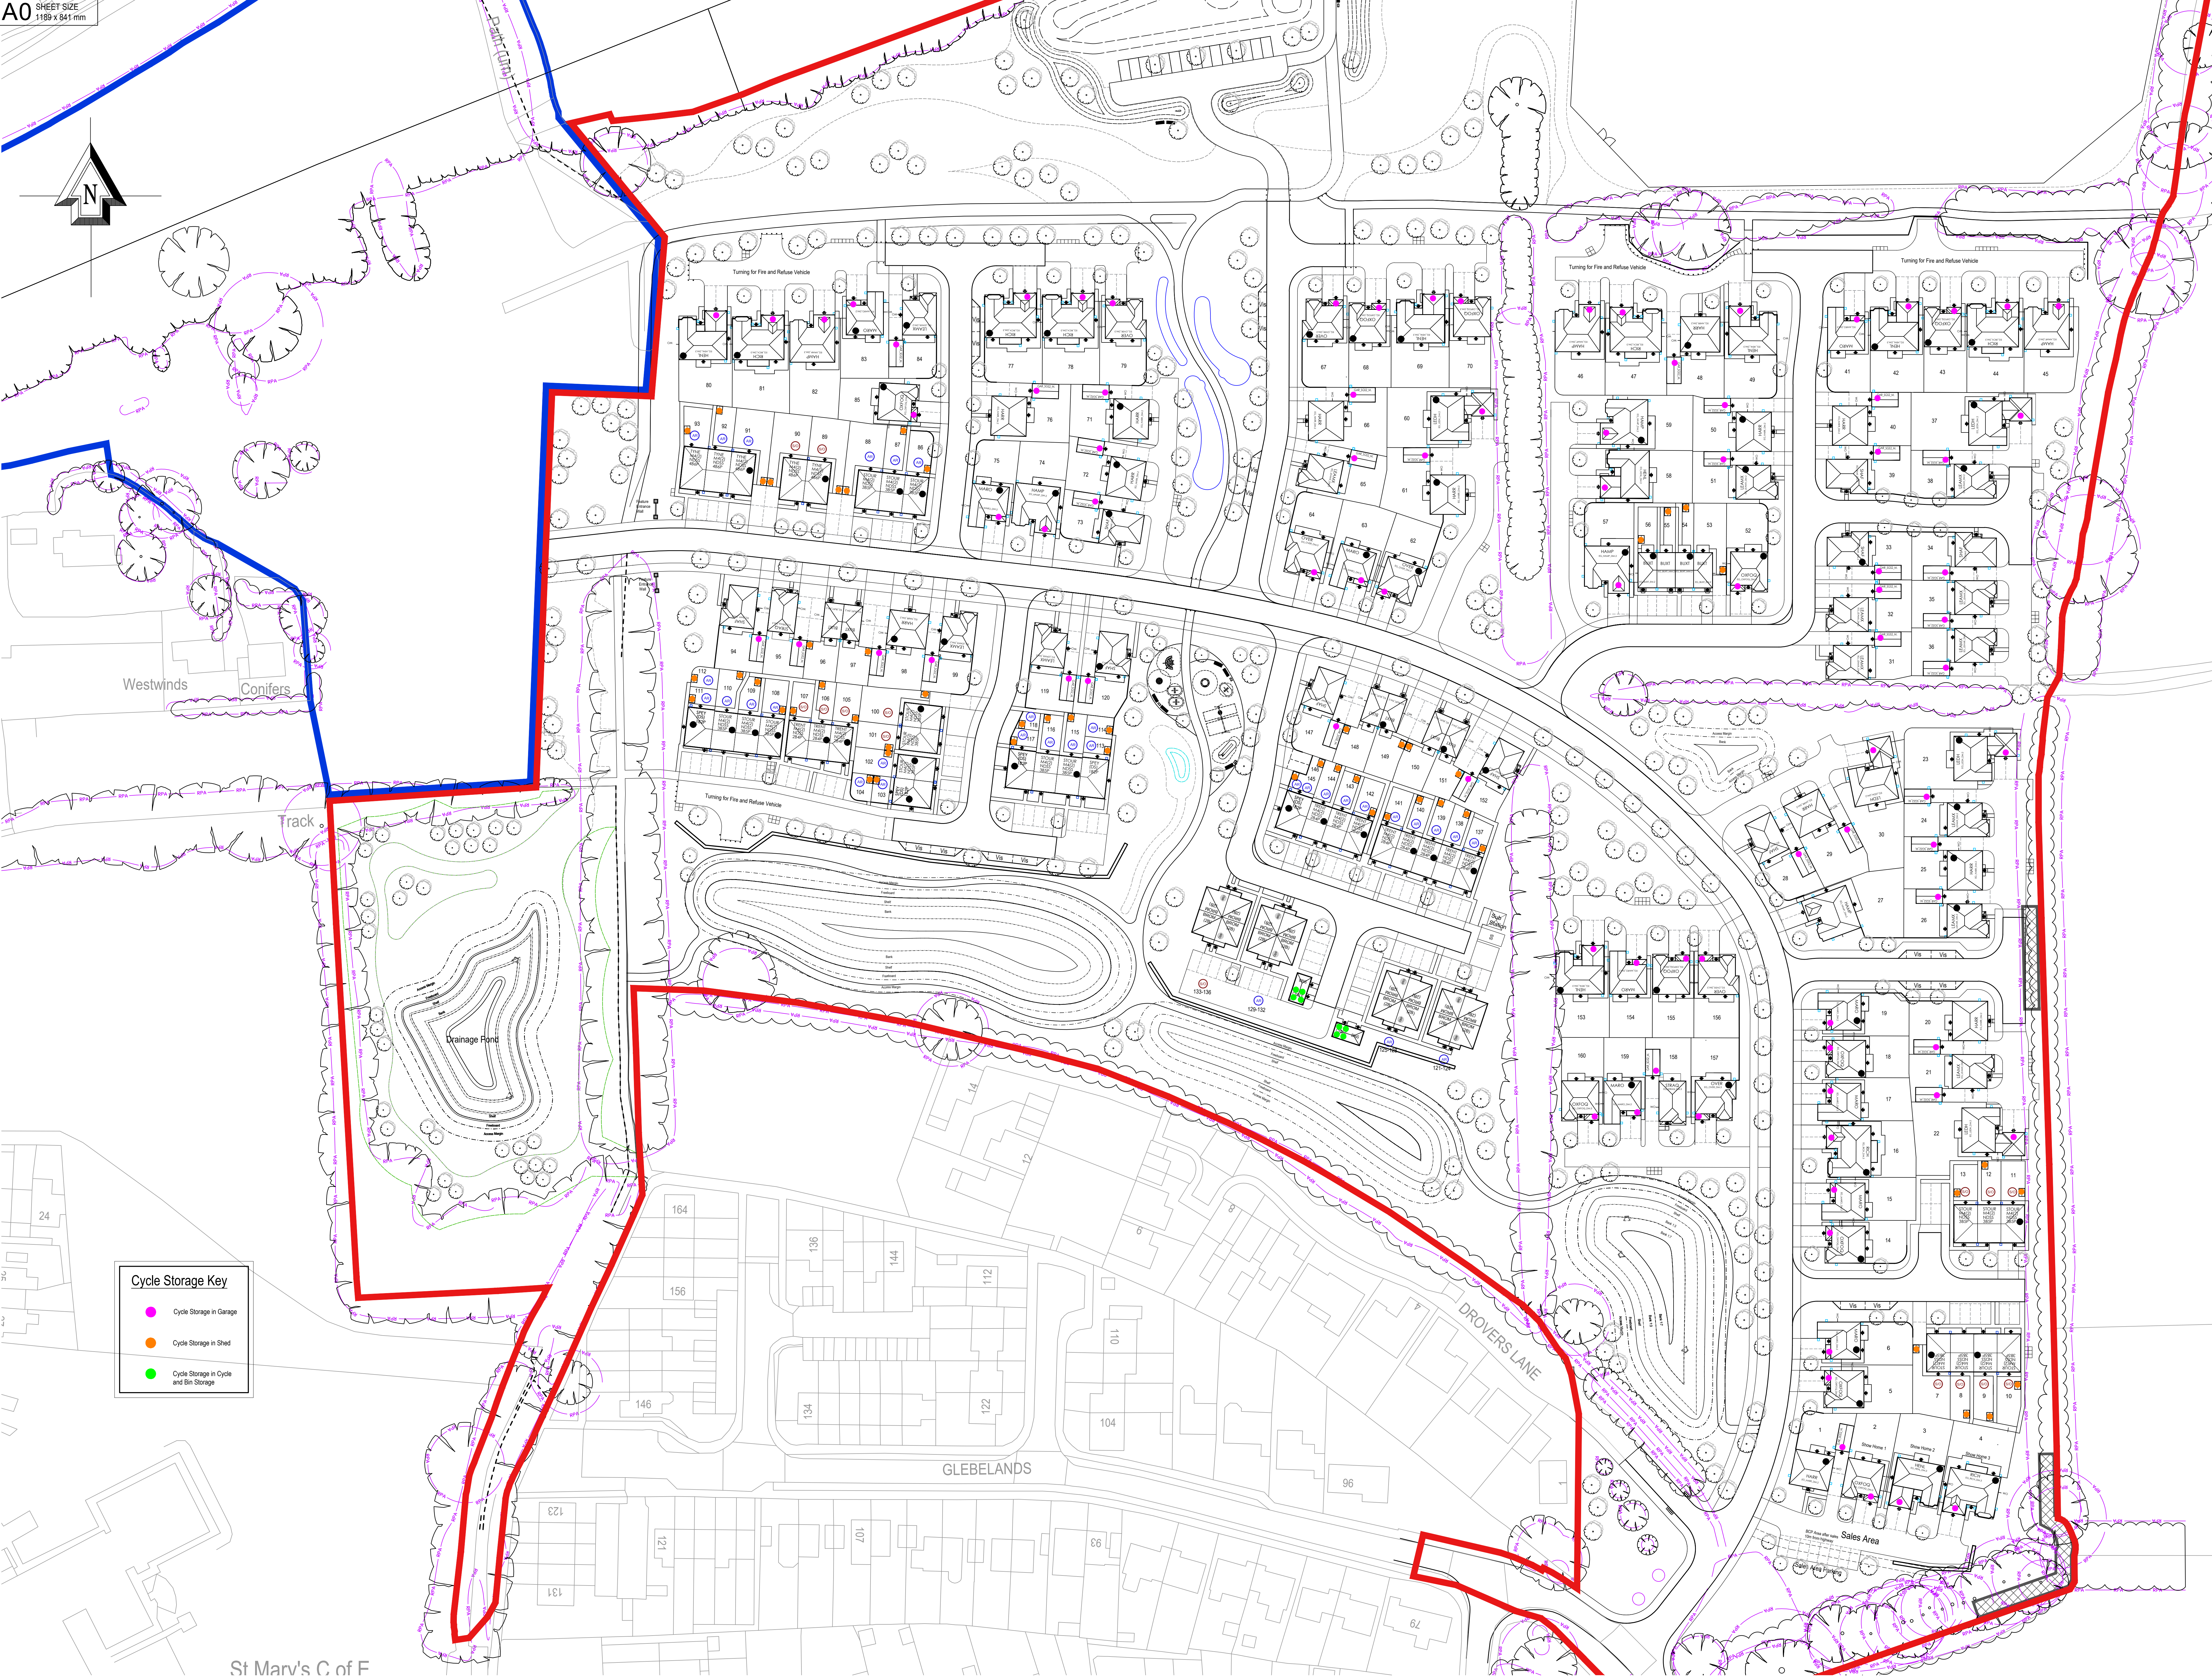

**Geoff Perry
Associates Limited**

The Shabby,
28 Edington Road,
Aldridge,
Walsall,
WS9 8UH

T: 01922 744 900
E: enquiries@geoffperryassoc.co.uk

Client:
BDW Southern Counties

Project:
New Place Farm, Pulborough

Title: Cycle Storage Plan	Job No. A 1192
-------------------------------------	--------------------------

Date: June 2025	Scale: 1:500 @ A0
Drawn by: IMH	Checked by: ~

