


[illegible]

C	Updated to Revision I Planning Layout amendments.	HC	19.01.28
B	Updated to Revision H Planning Layout amendments.	AJOT	05.01.28
A	Updated to Revision G Planning Layout amendments.	ST	19.12.25
Rev:	Description:	Initiator:	Date:

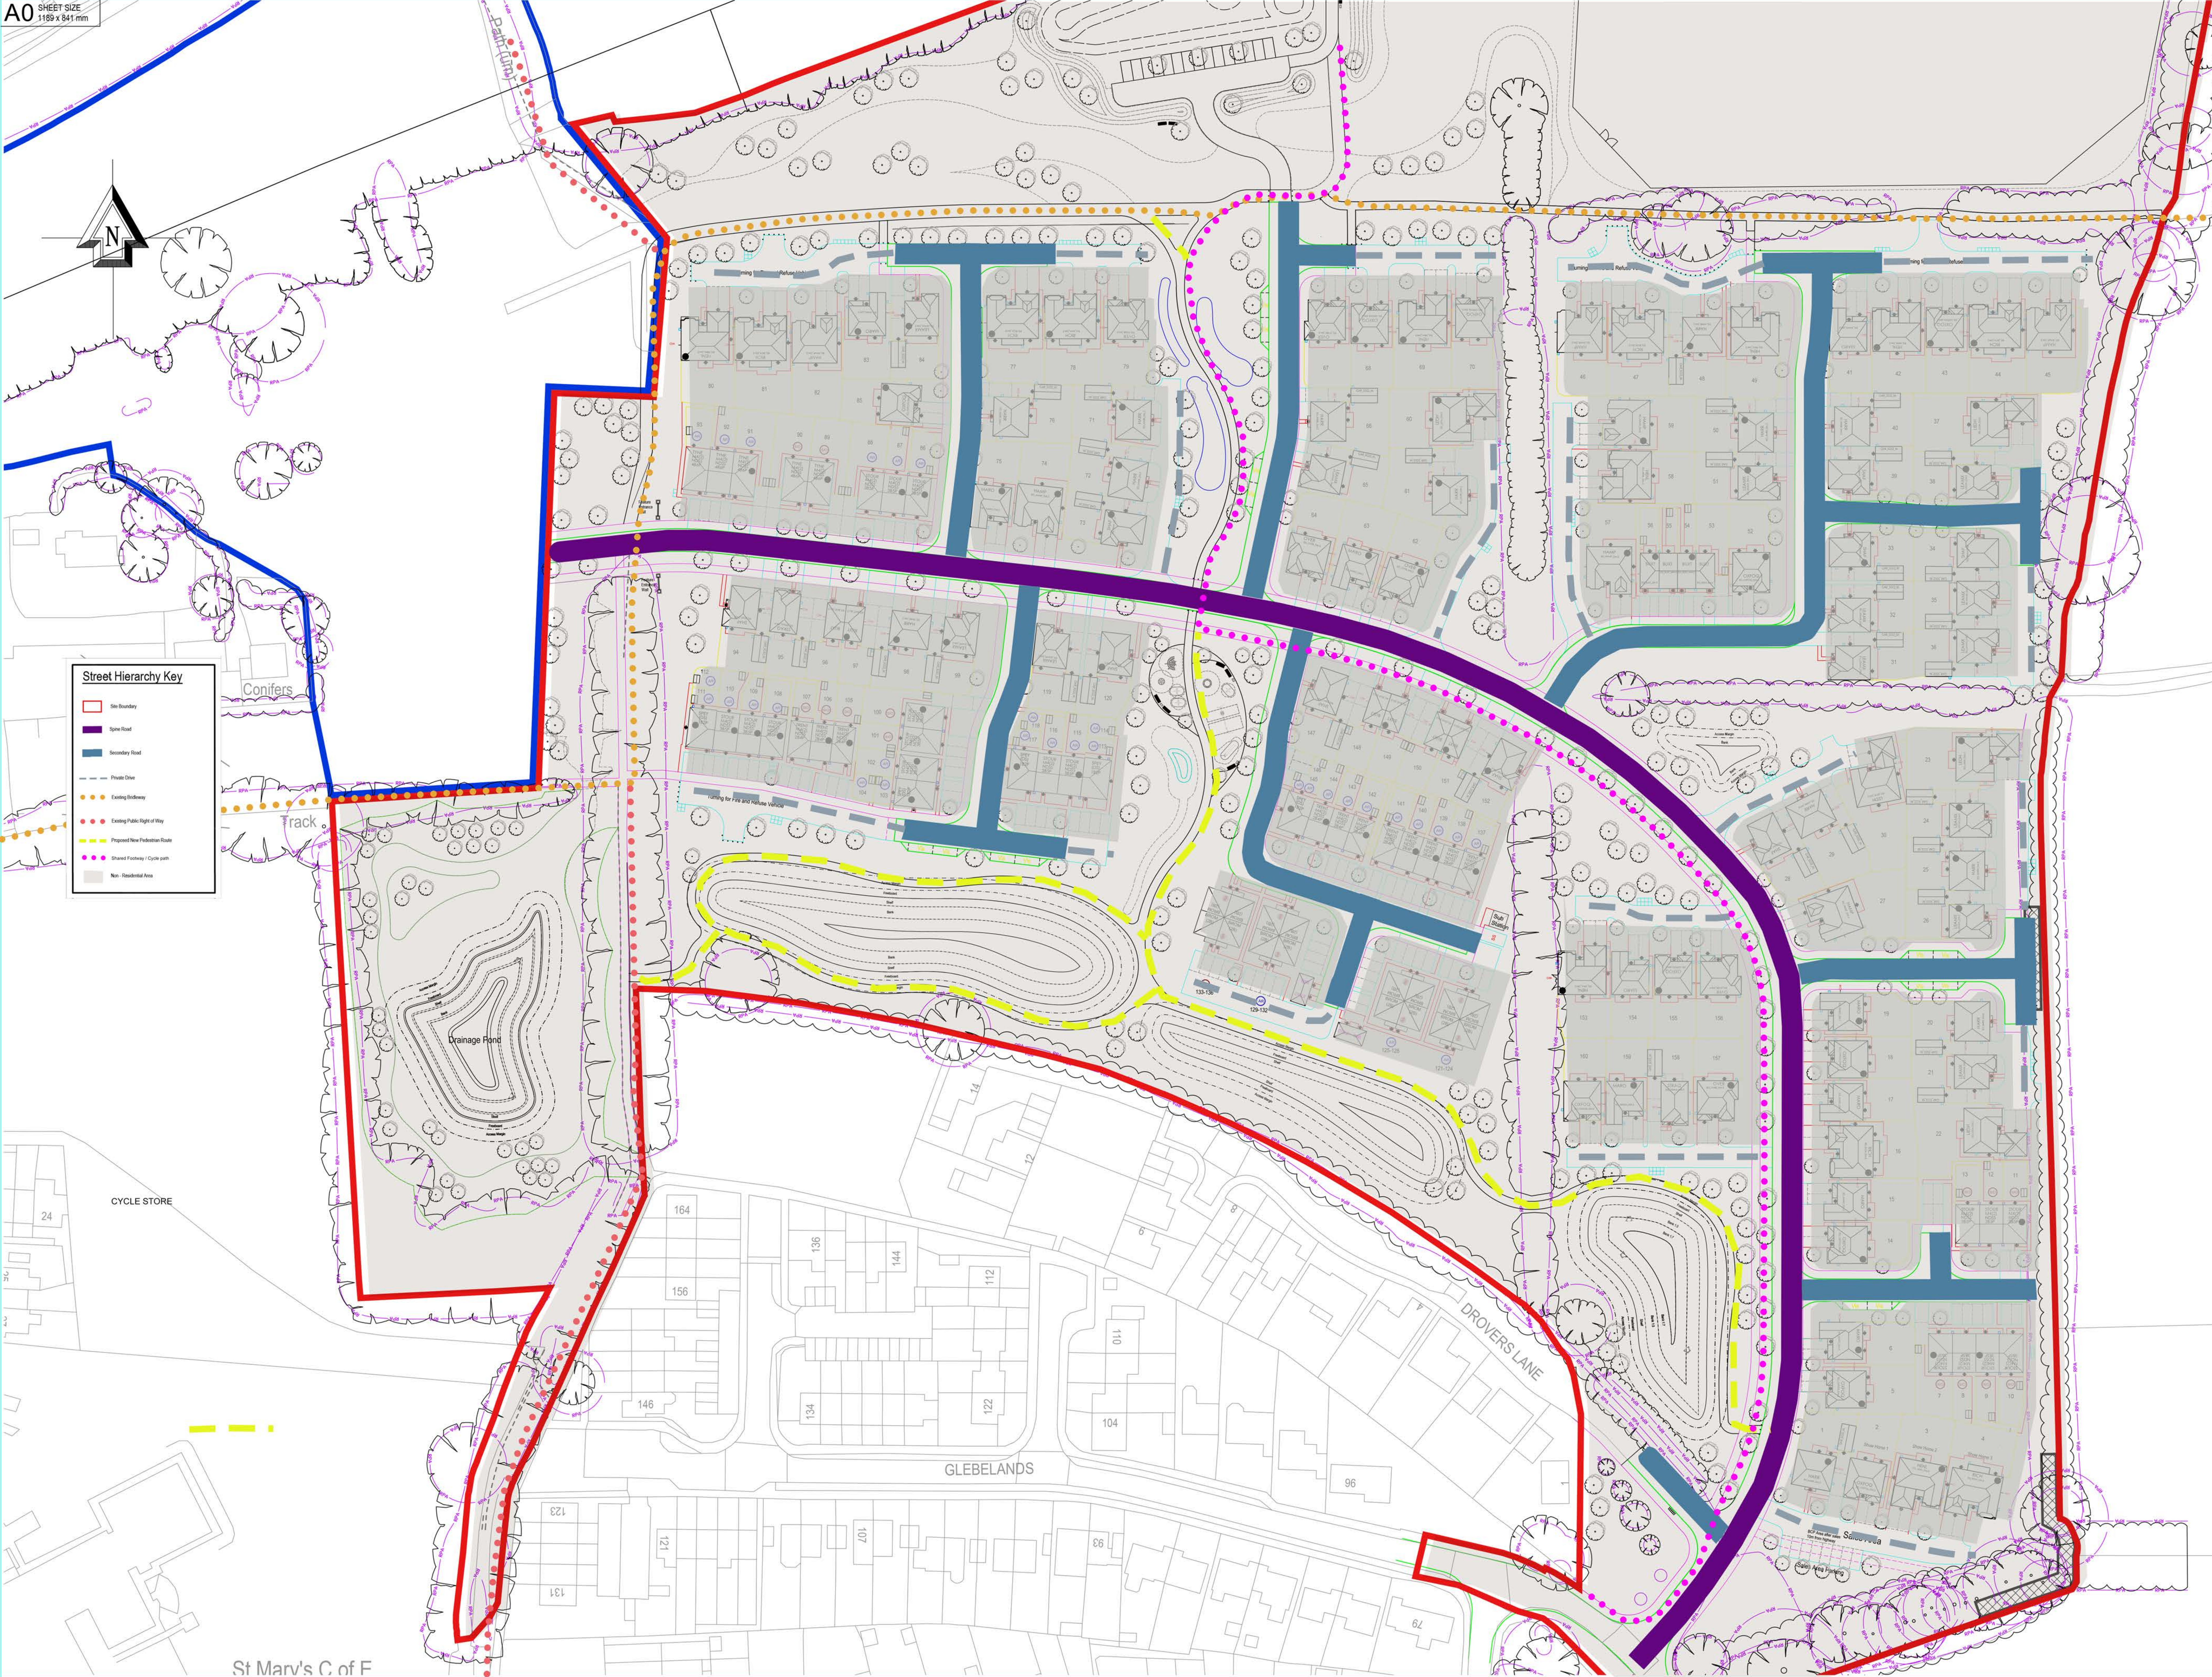

**Geoff Perry
Associates Limited**

The Shrubbery,
29 Edington Road,
Aldridge,
Walsall,
WS9 8UH

T: 01922 744 900
E: enquiries@geoffperryassoc.co.uk

Client:
BDW Southern Counties

Project:
New Place Farm, Pulborough

Title: Street Hierarchy Plan	Job No. A 1192
---	--------------------------

Date: June 2025 Scale: 1:500 @ A0
Drawn by: IMH Checked by: ~

Drg Code.
H9376-GPA-XX-XX-DR-UD-203017-C03- Street Hierarchy Plan

