


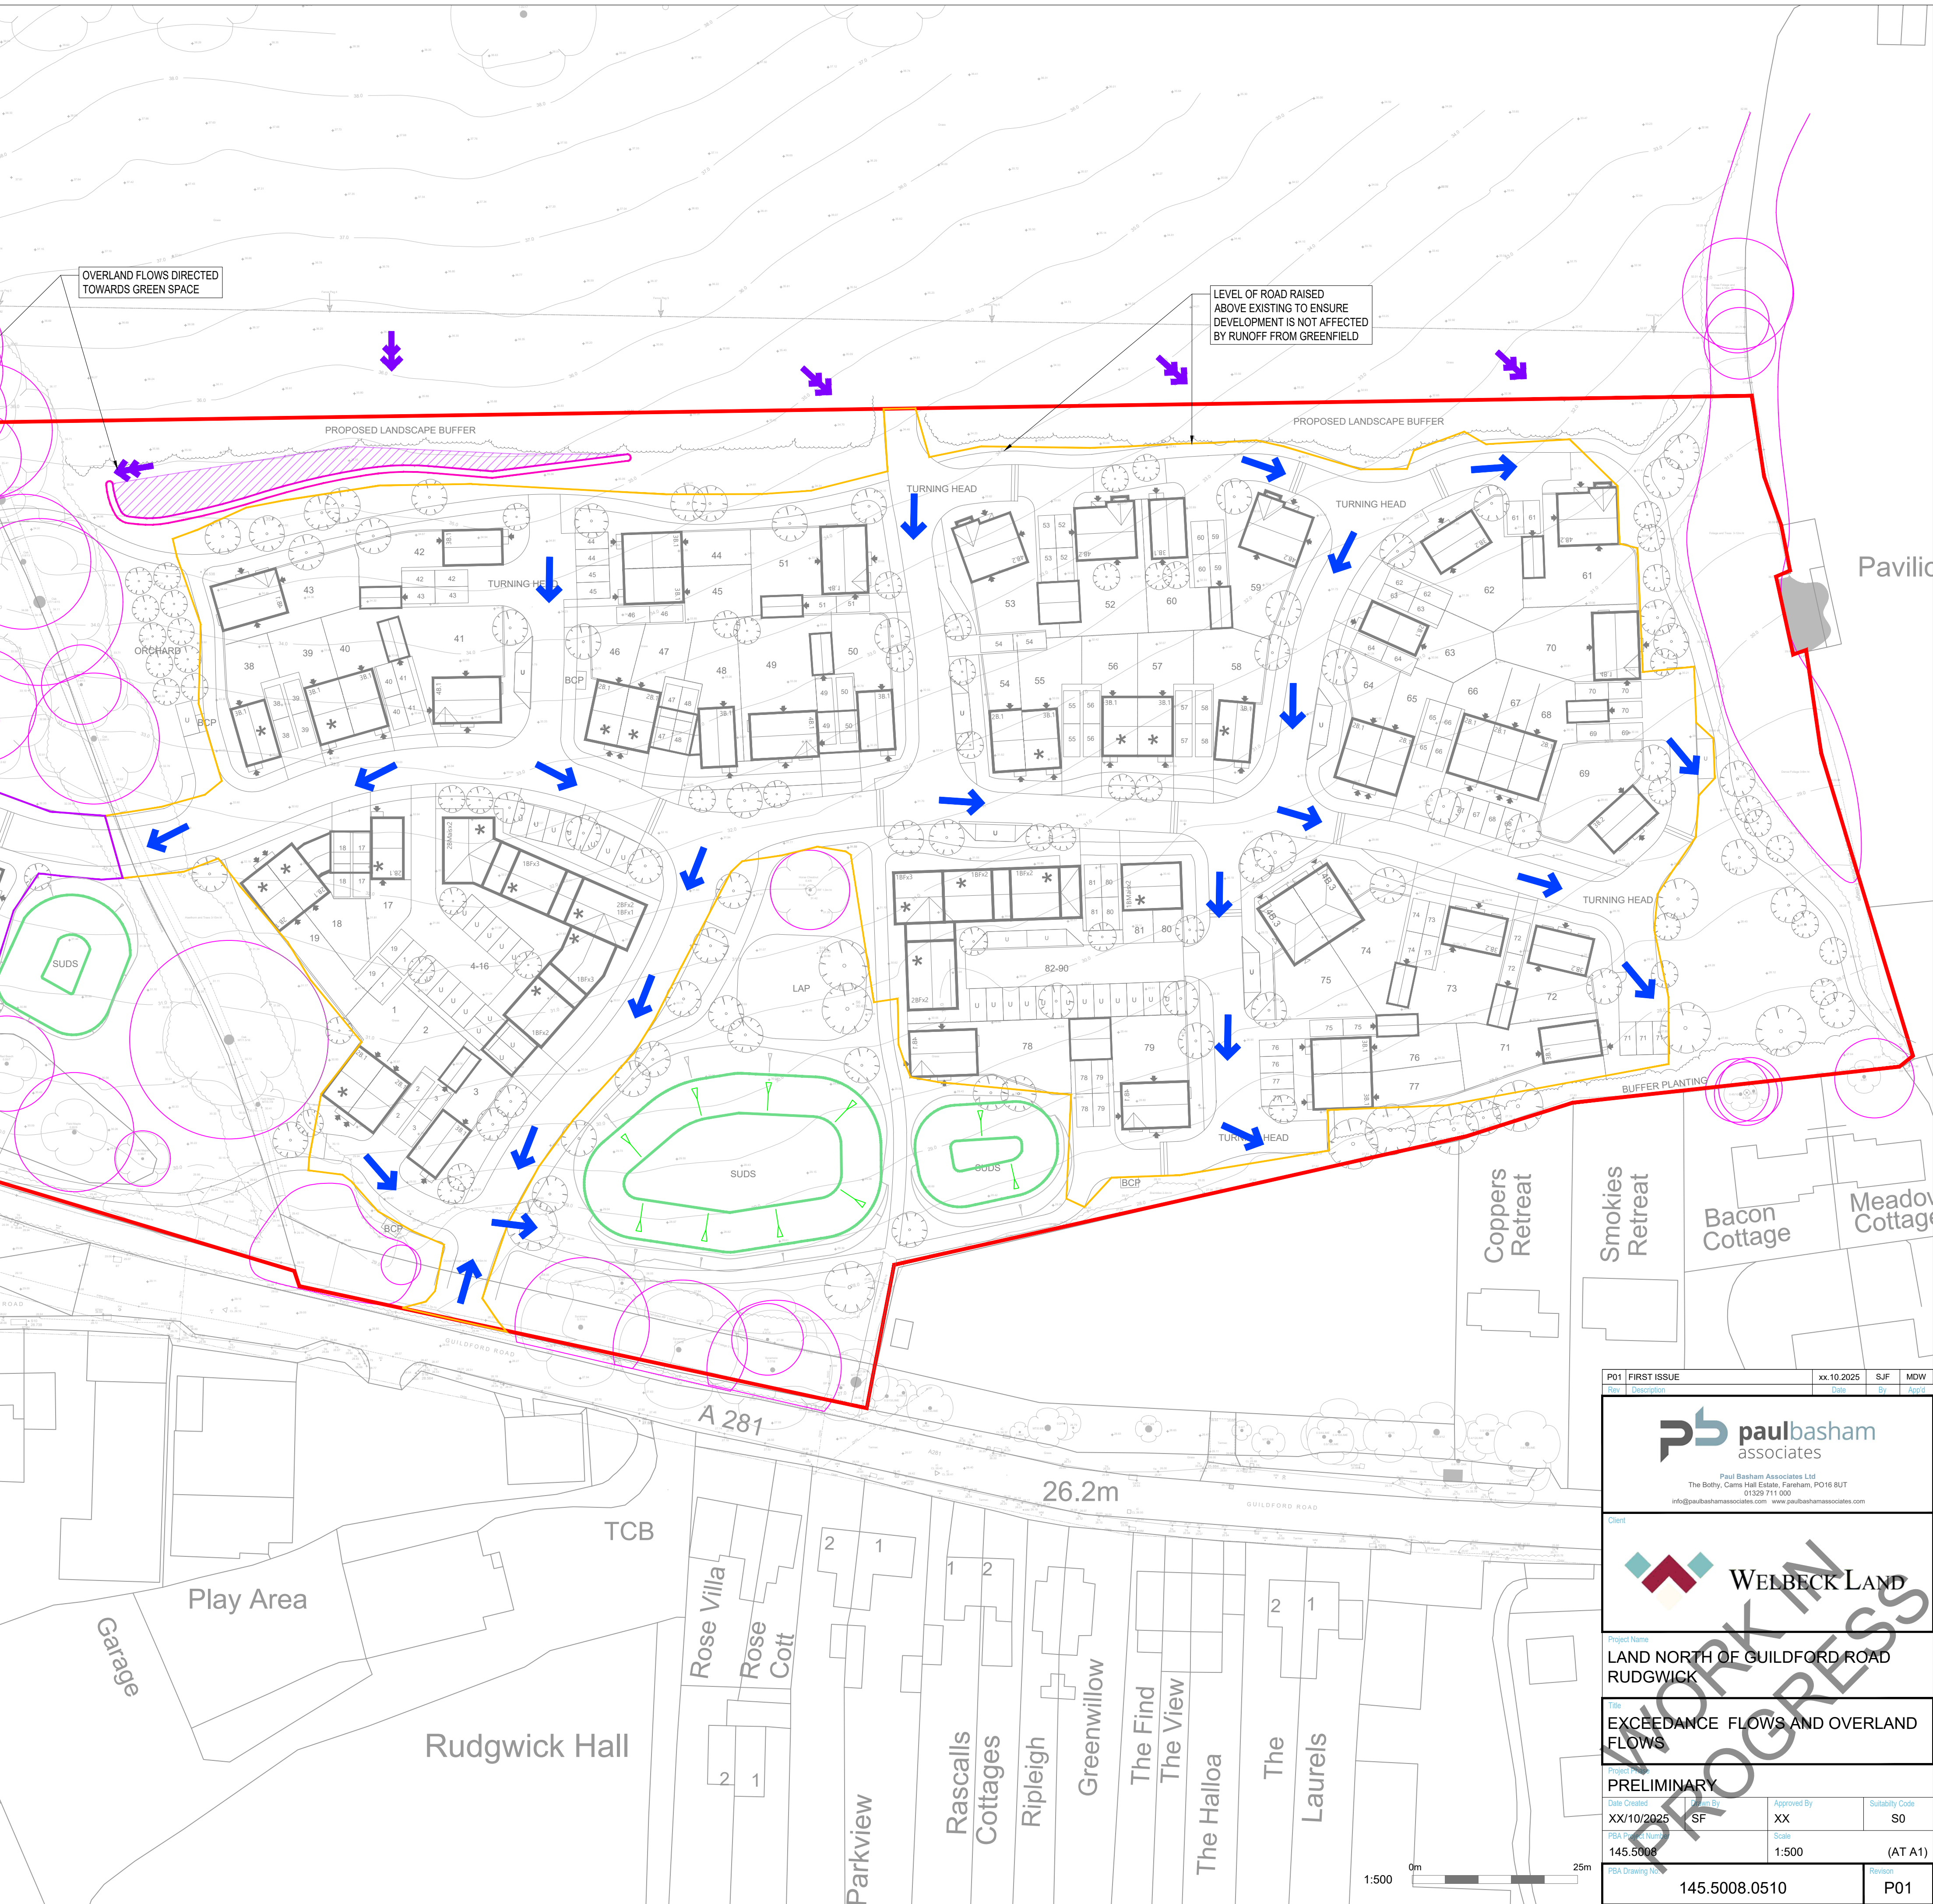

P01	FIRST ISSUE	xx.10.2025	SJF	MDW
Rev	Description	Date	By	Appr

paul basham
associates

Paul Basham Associates Ltd
The Botley, Corns Hall Estate, Fareham, PO16 8UT
01329 711 000
info@paulbashamassociates.com www.paulbashamassociates.com

WELBECK LAND

Project Name:
**LAND NORTH OF GUILDFORD ROAD
RUDGWICK**

Title:
**EXCEEDANCE FLOWS AND OVERLAND
FLOWS**

Project No:
PRELIMINARY

Date Created: XX/10/2025	Scale: SF	Approved By: XX	Suitability Code: S0
PBA Project Number: 145.5008	Scale: 1:500	(AT A1)	

PBA Drawing No: 145.5008.0510	Revision: P01
---	-------------------------

1:500

0m 25m

QMS2010v9/0205251DR