


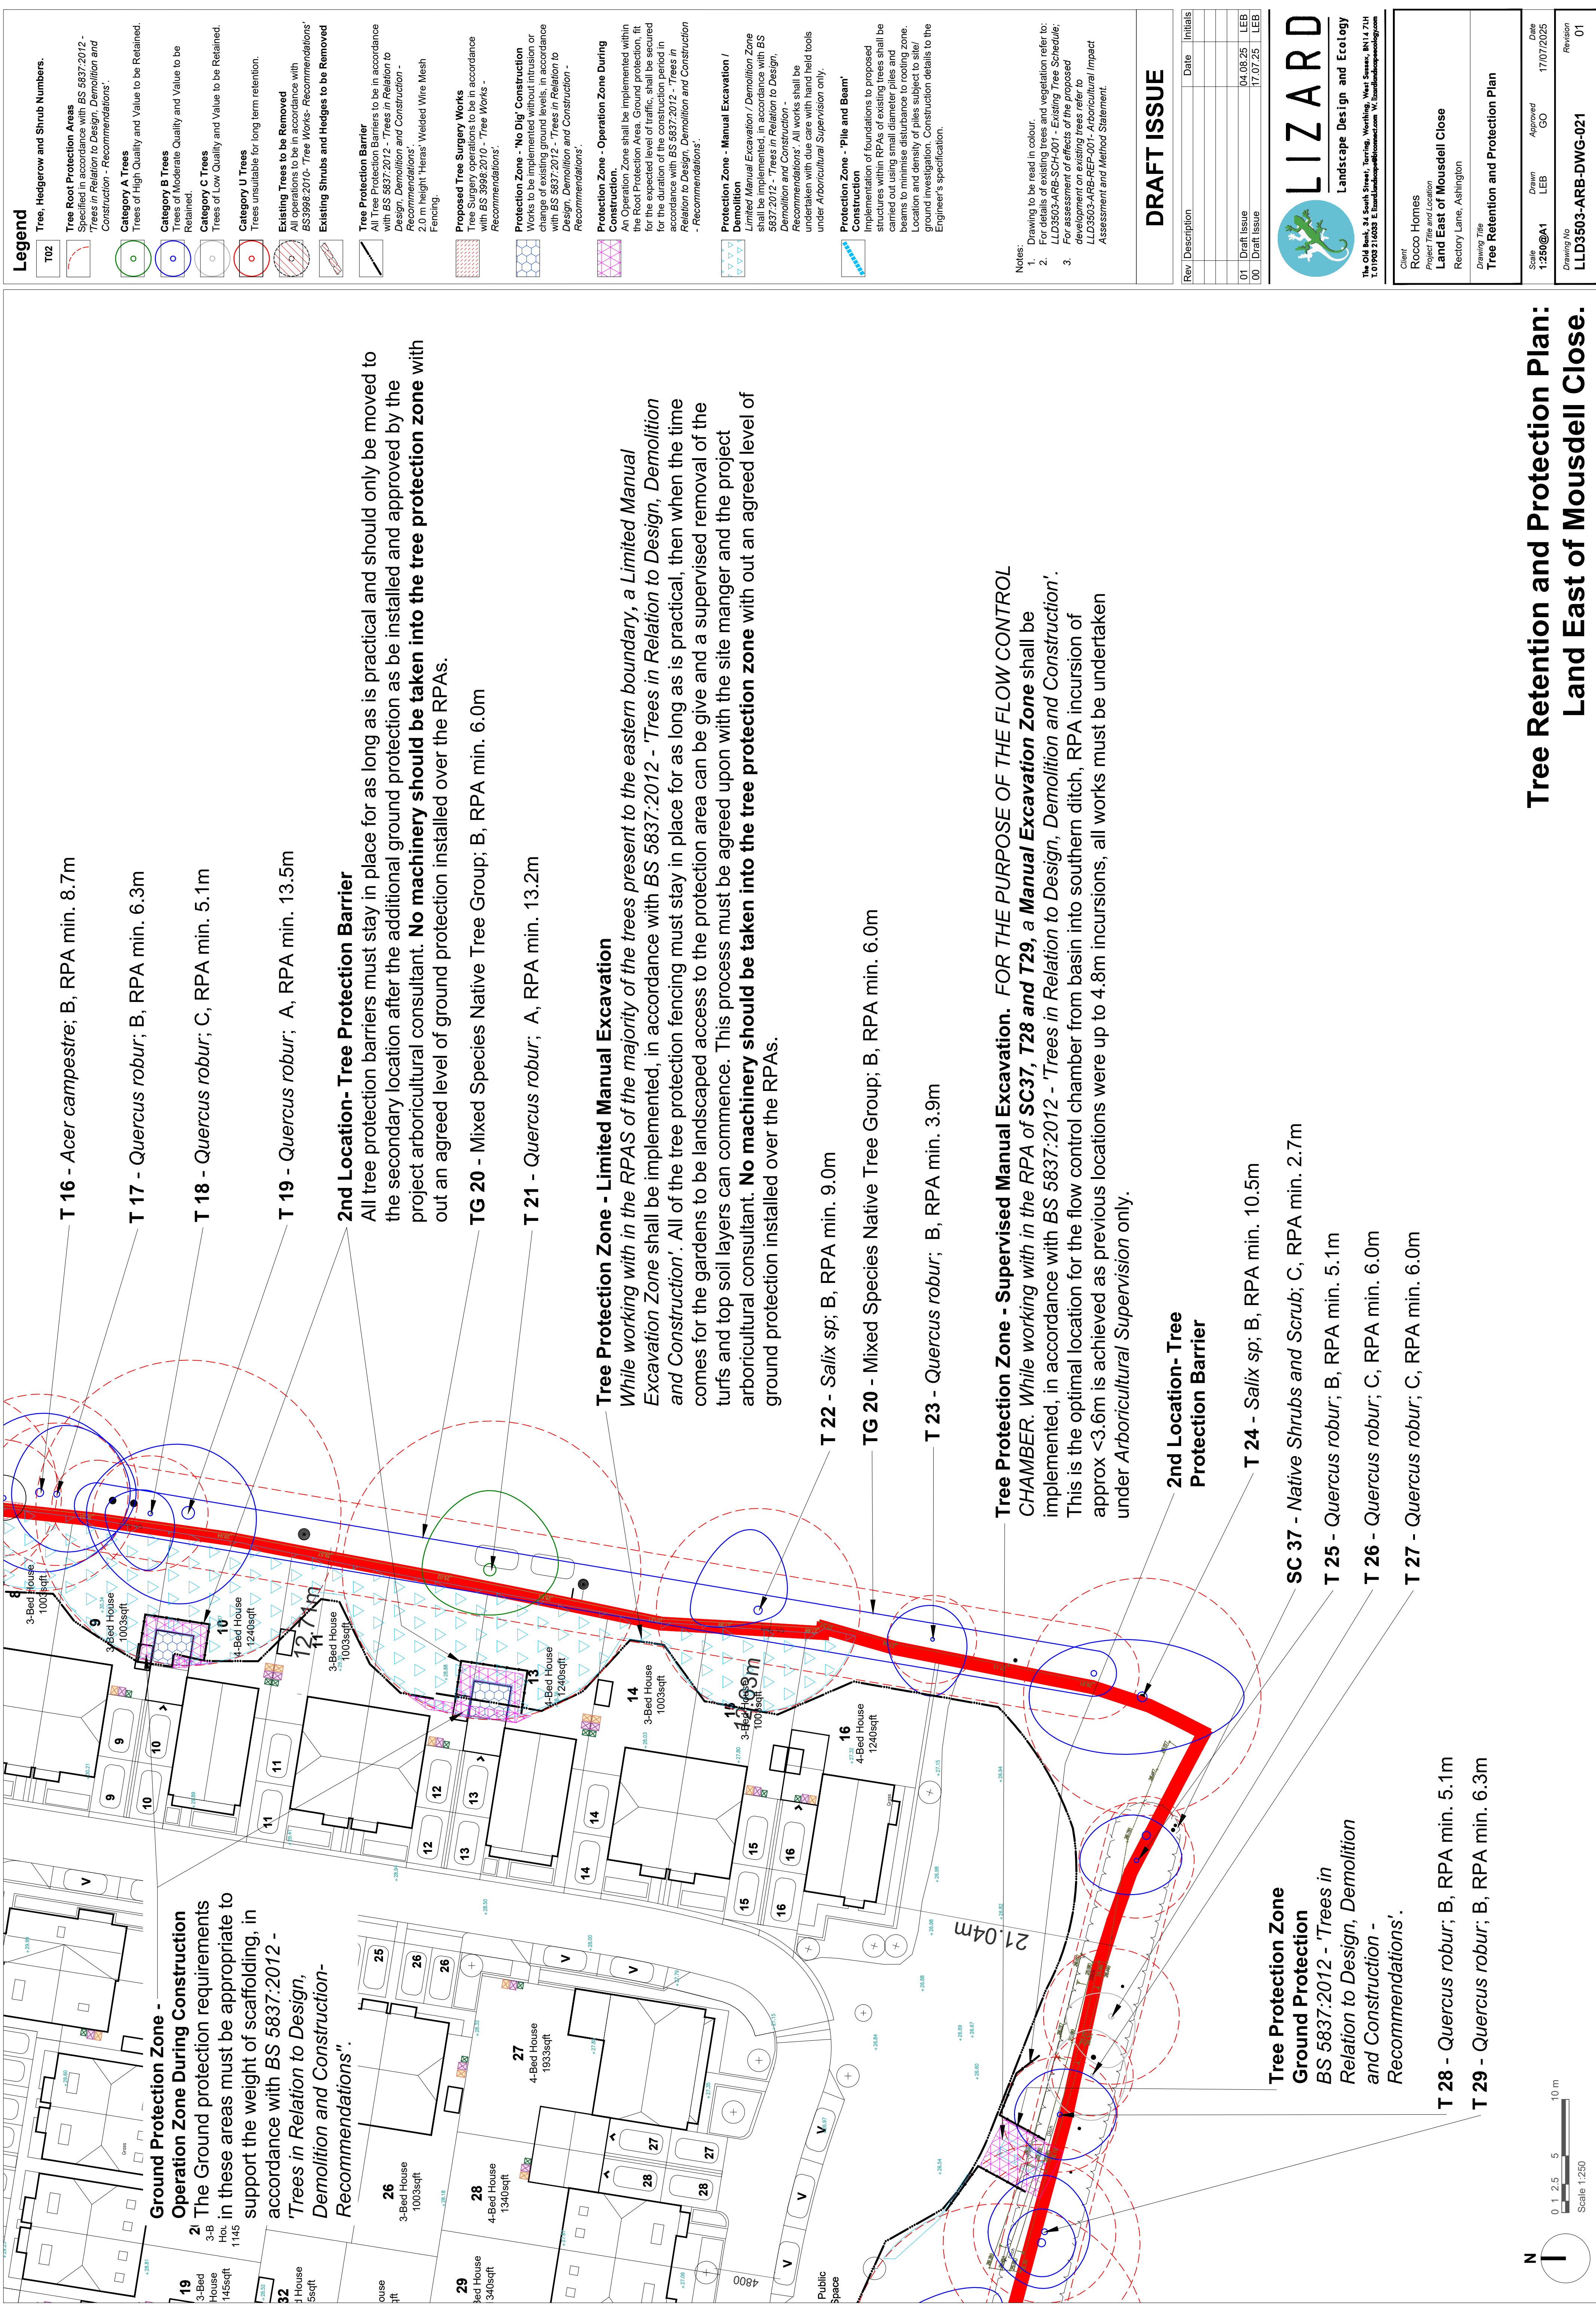

Tree Retention and Protection Plan:
Land East of Mousdell Close.