
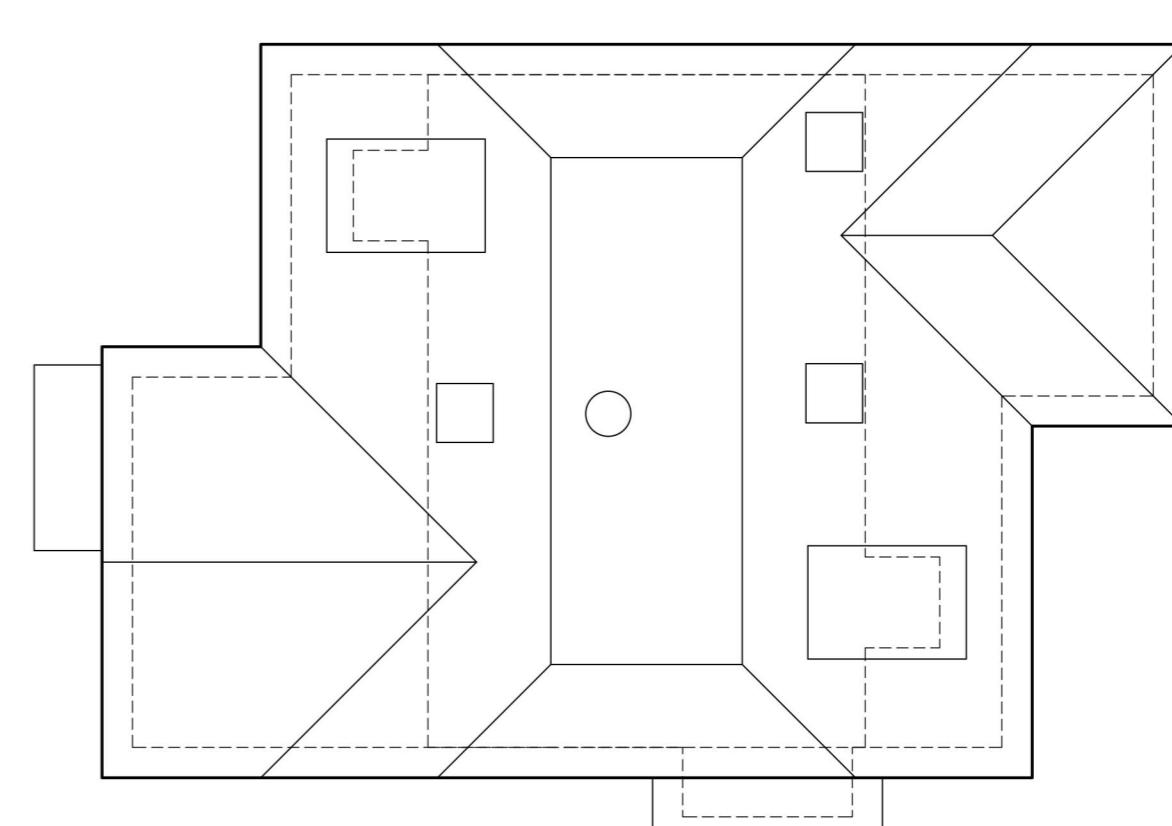
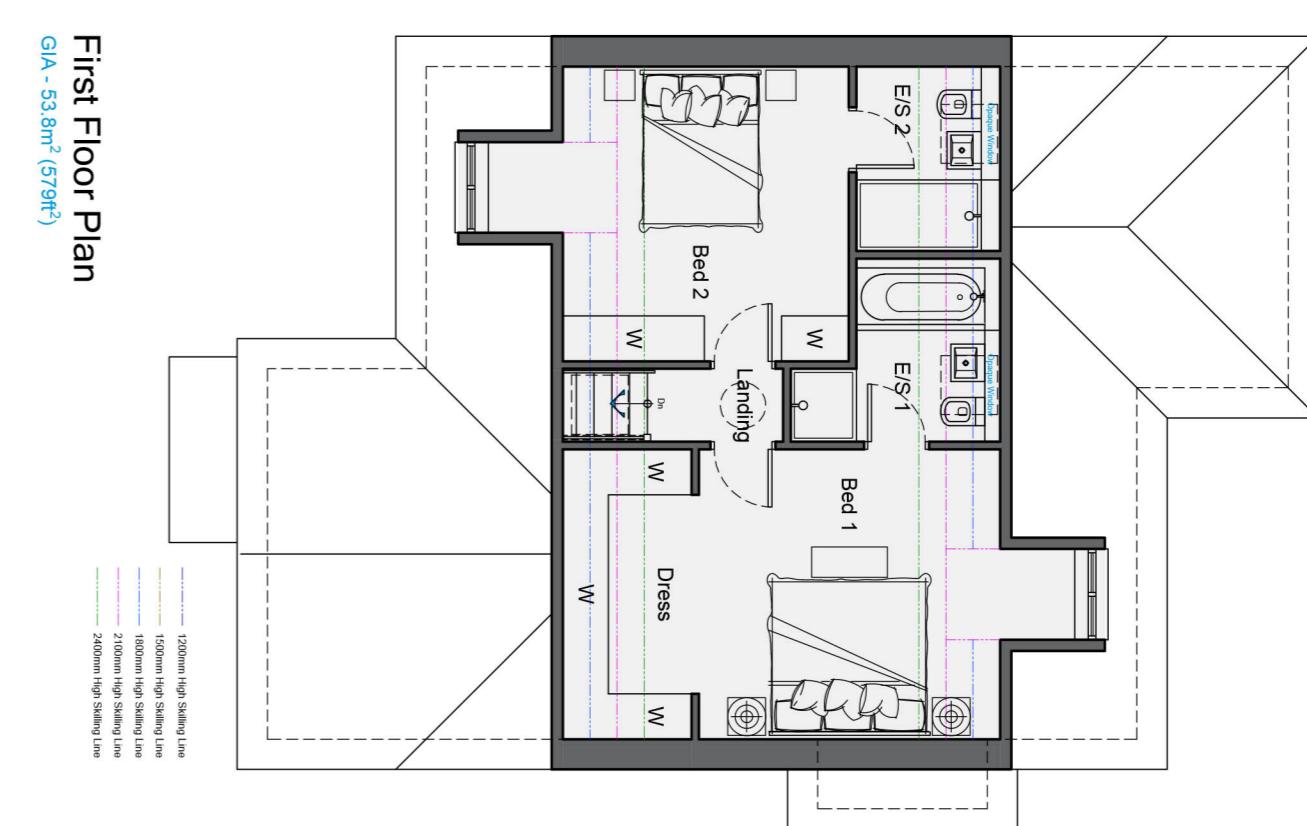


PLANNING APPLICATION DRAWING

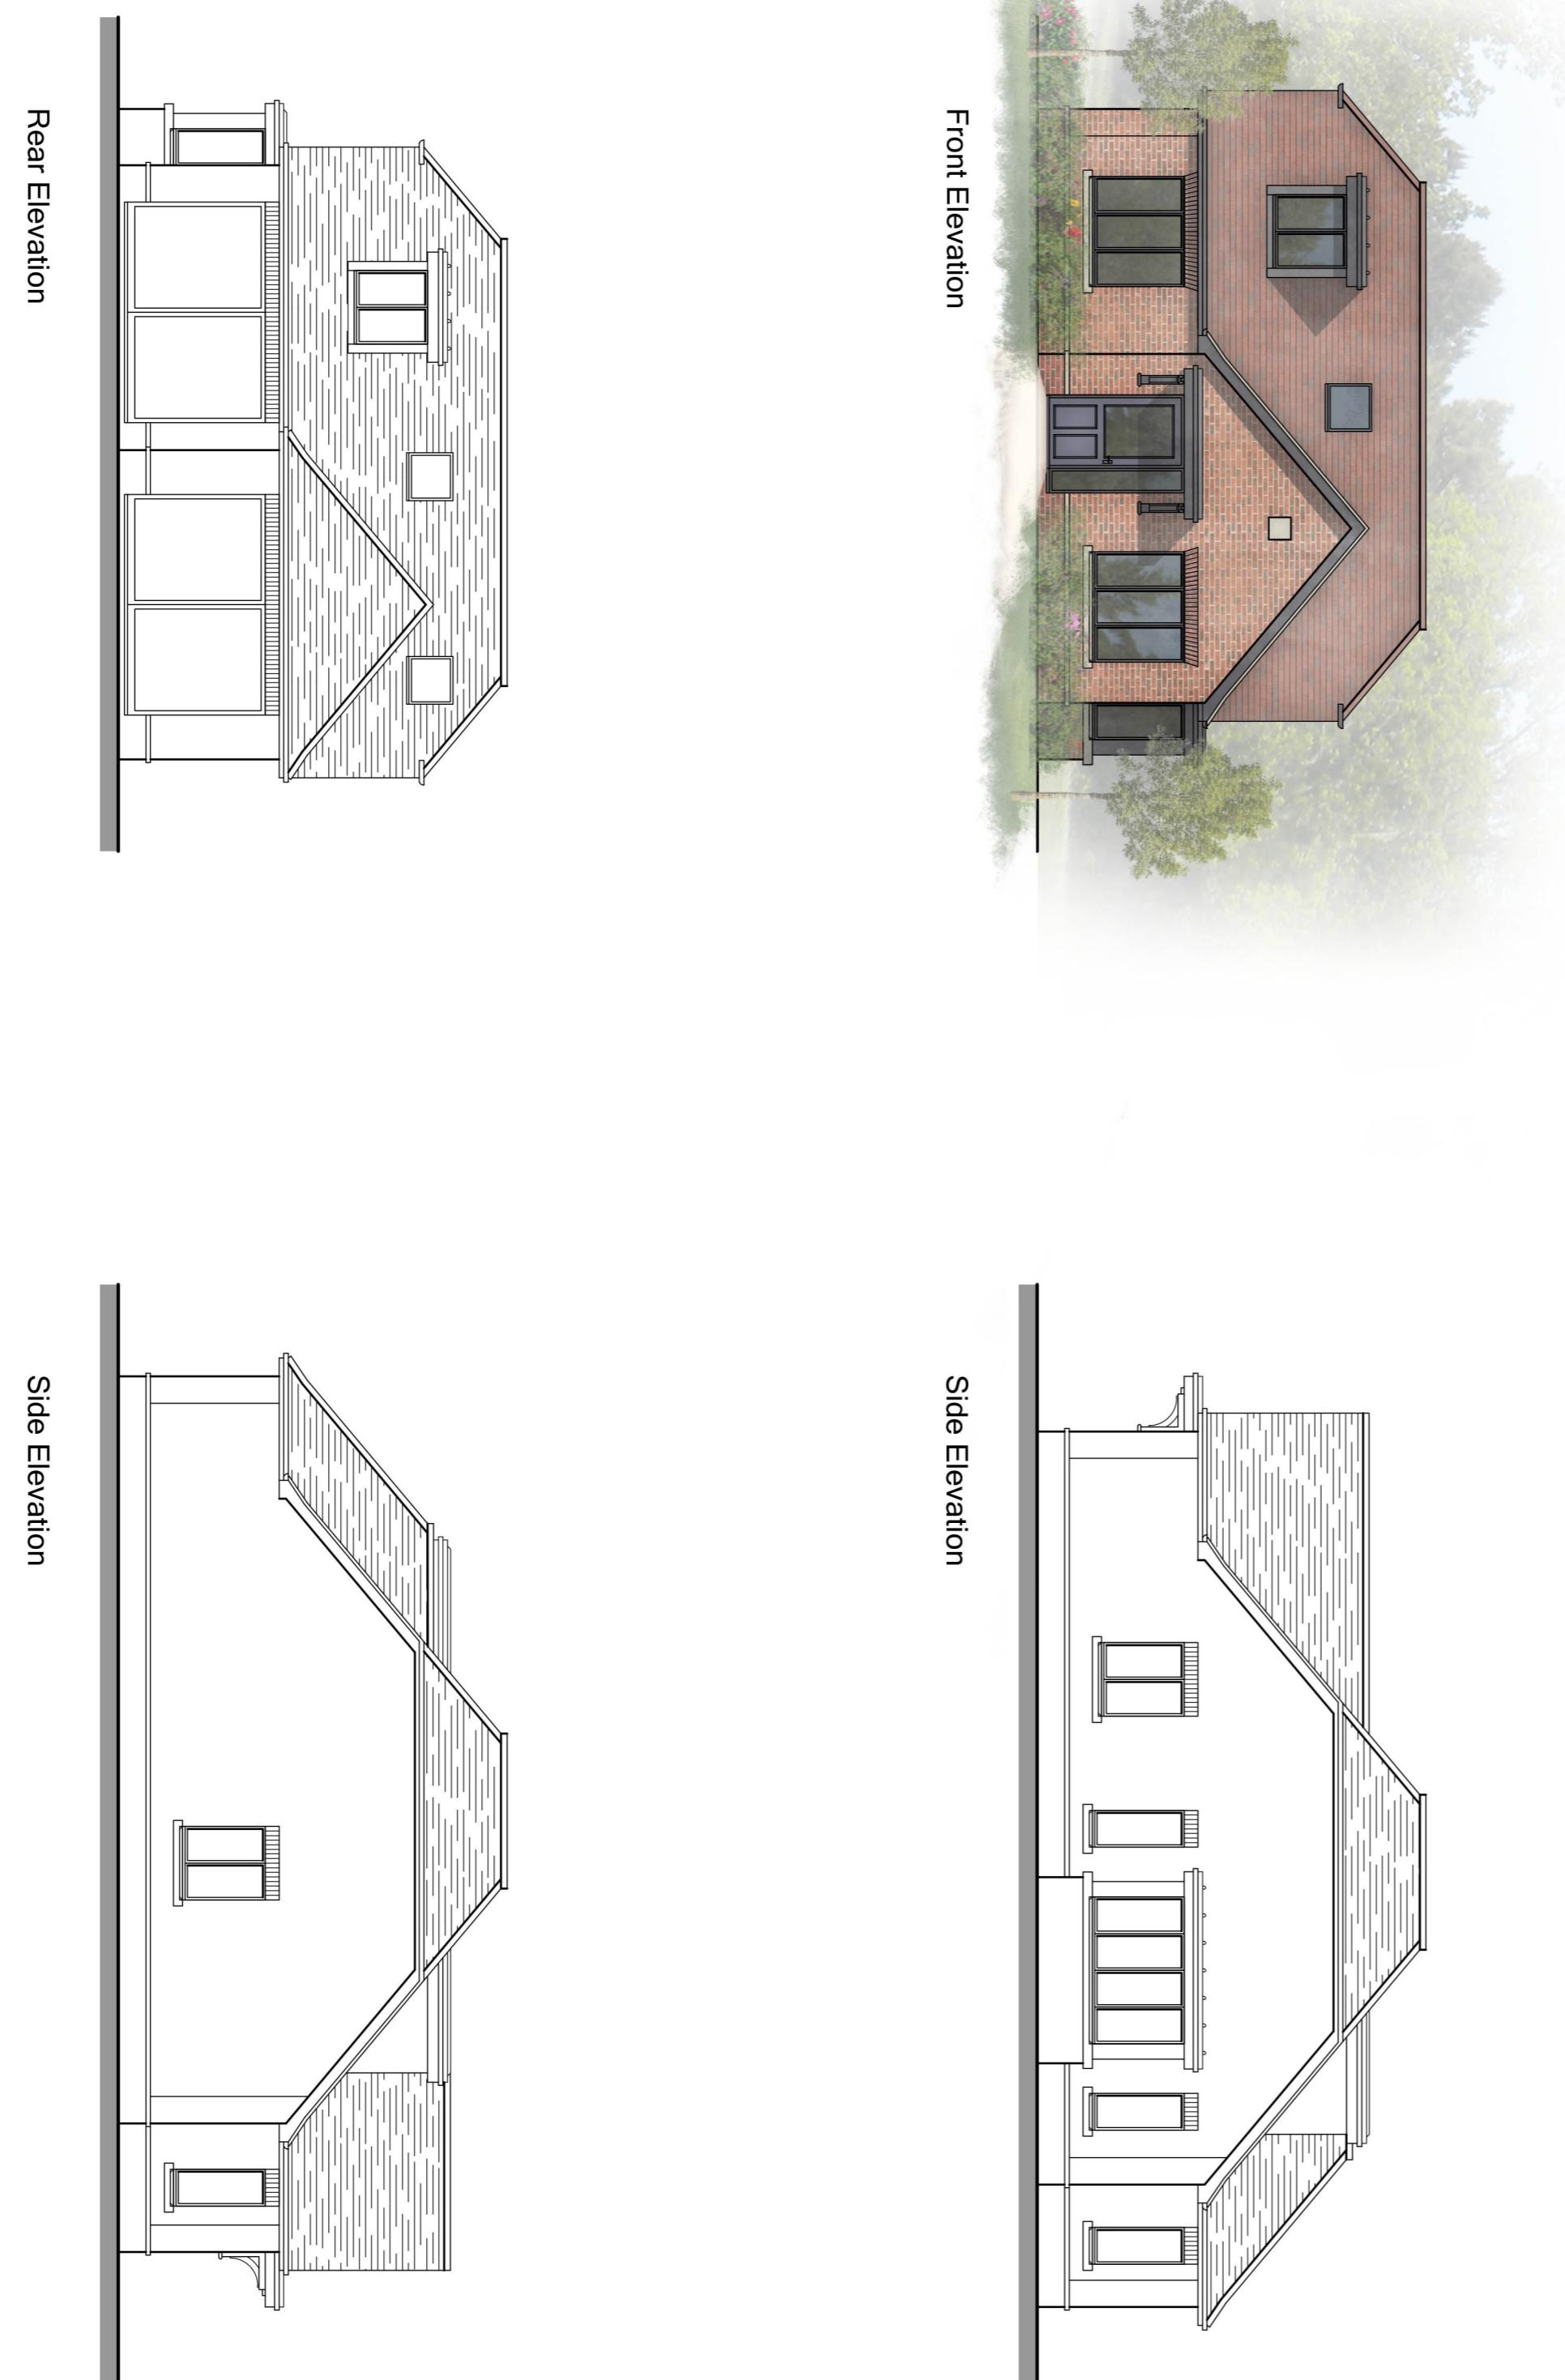

SCALE 1:100
0 1 2 3 4m
6 8 10m

REV.	DATE	REVISIONS	REV.	DATE	REVISIONS	CLIENT	PROJECT AND SOUTH OF THE DOWLING CLUB THE GATE, CROFT, HENFIELD BN2 9JN
						BRUCKLAND DEVELOPMENTS	PLOT 03 PROPOSED PLANS & ELEVATIONS
						1:100 (A1 ORIGINAL)	DRAWN BY: C. COOKE DRAWING NO: 25 - P0315 DATE: OCT 25
							REV: A VISION: :Architective TECHNICAL DRAWN BY: C. COOKE DRAWING NO: 25 - P0315 DATE: OCT 25
							© 44-01134 01354 www.technicalelevation.co.uk © 2012 Geomatics Group Ltd. London Road, Sunbridge, Buntingford, LU5 2QJ