


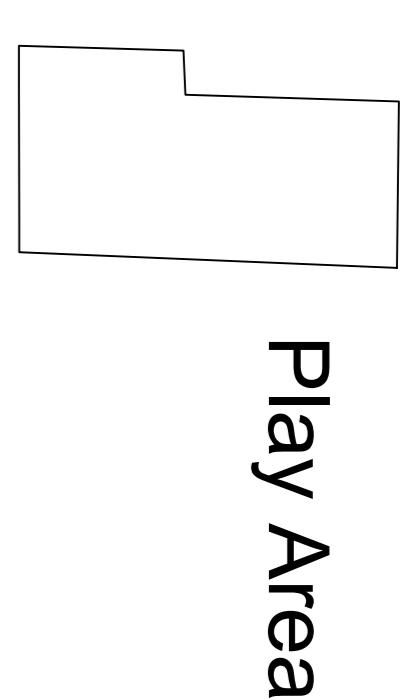

Playing Field



Drain

KEY


BOUNDARY TREATMENTS

BRICK BOUNDARY WALL (1.8m HIGH)
Brick used in specific locations to match the proposed brick on to
the adjacent dwellings. Please refer to Materials Plan.

TIMBER GARDEN GATE
(1.8m HIGH)

INTERMEDIATE TIMBER FENCE
(1.8m HIGH)

LANDSCAPING BUFFER - HEDGES
(1.8m HIGH)

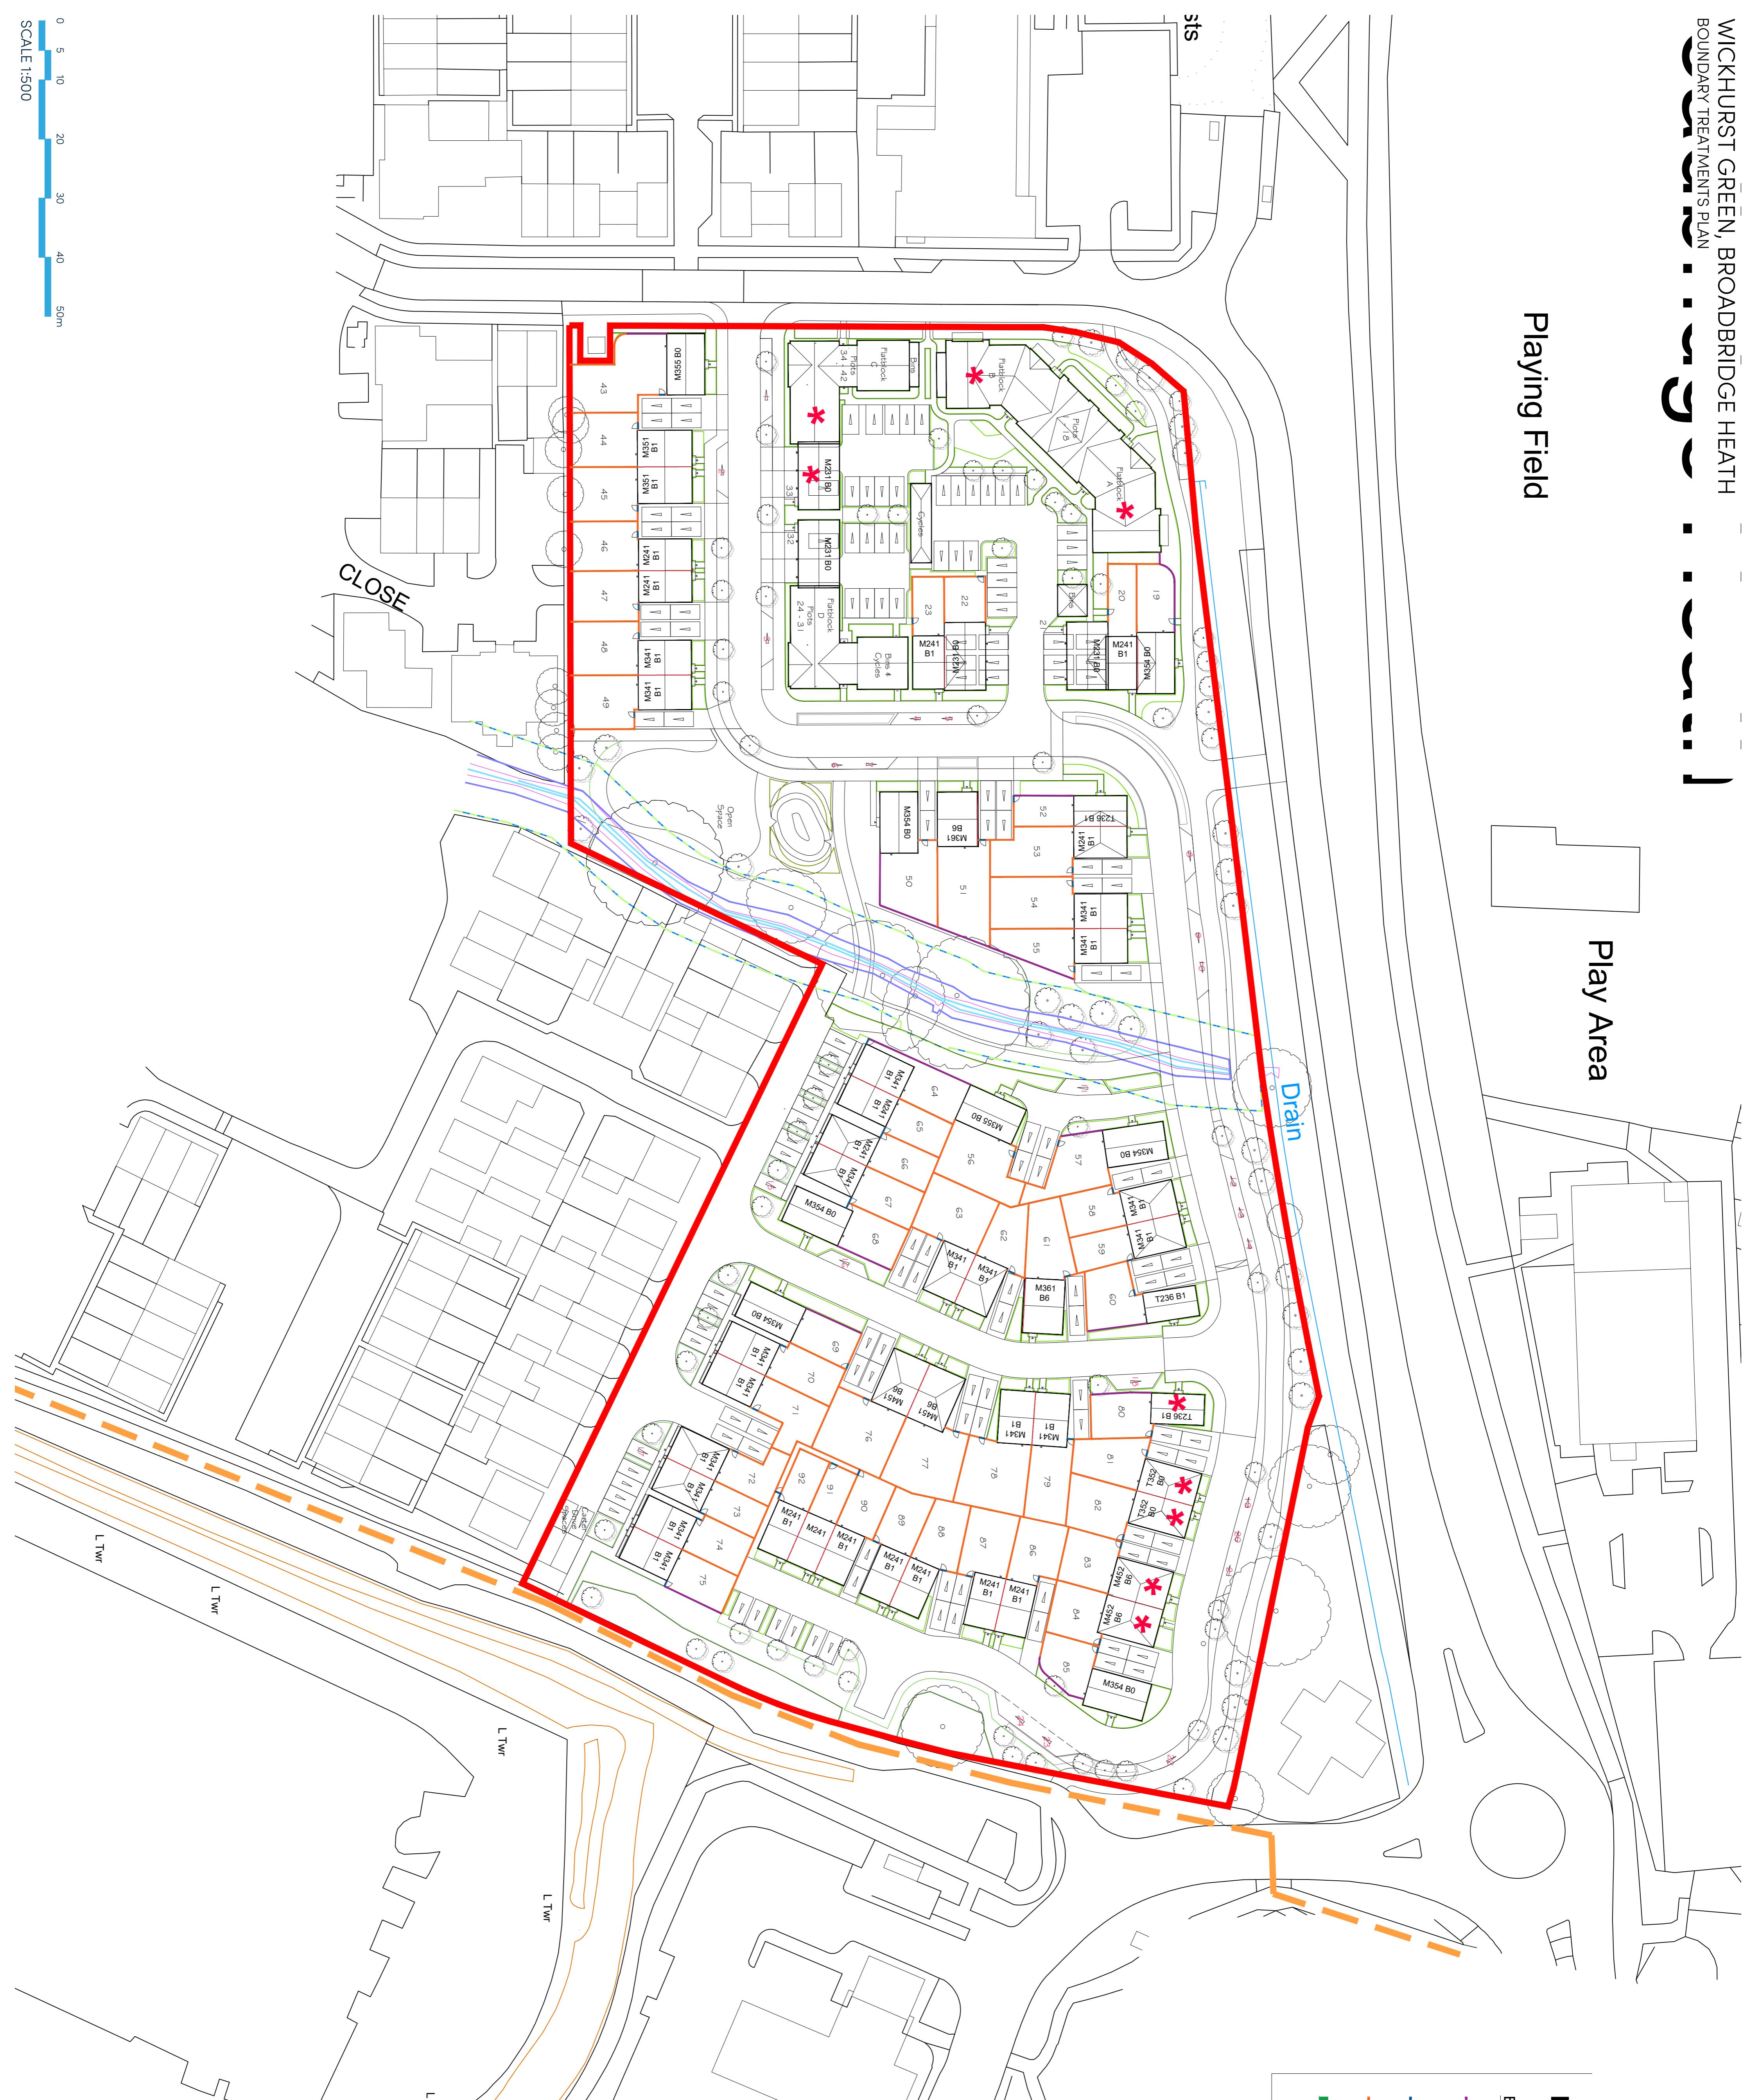

SCALE 1:500

0 5 10 20 30 40 50m

Disclaimer:
© Finc Architects Limited. All rights reserved. The copyright to all information contained within this document is
the property of Finc Architects Limited. It may only be copied or reproduced for the purpose for which it was originally supplied.

All dimensions and measurements
Do not scale from this drawing. This drawing is to be printed in colour.

Project:	WICKHURST GREEN
Client:	BROADBRIDGE HEATH
Drawing:	VISITRY (MAJOR PROJECTS)
Boundary Treatments Plan	

Drawing no:

24.1945.2020

Rev:

C

Date:

MAR 25

Drawn:

JC

Checked:

CH

Rev:

C

Date:

05-05-2025

Drawn:

JC

Checked:

CH

Initials:

sts

Date:

08-05-2025

Drawn:

JC