




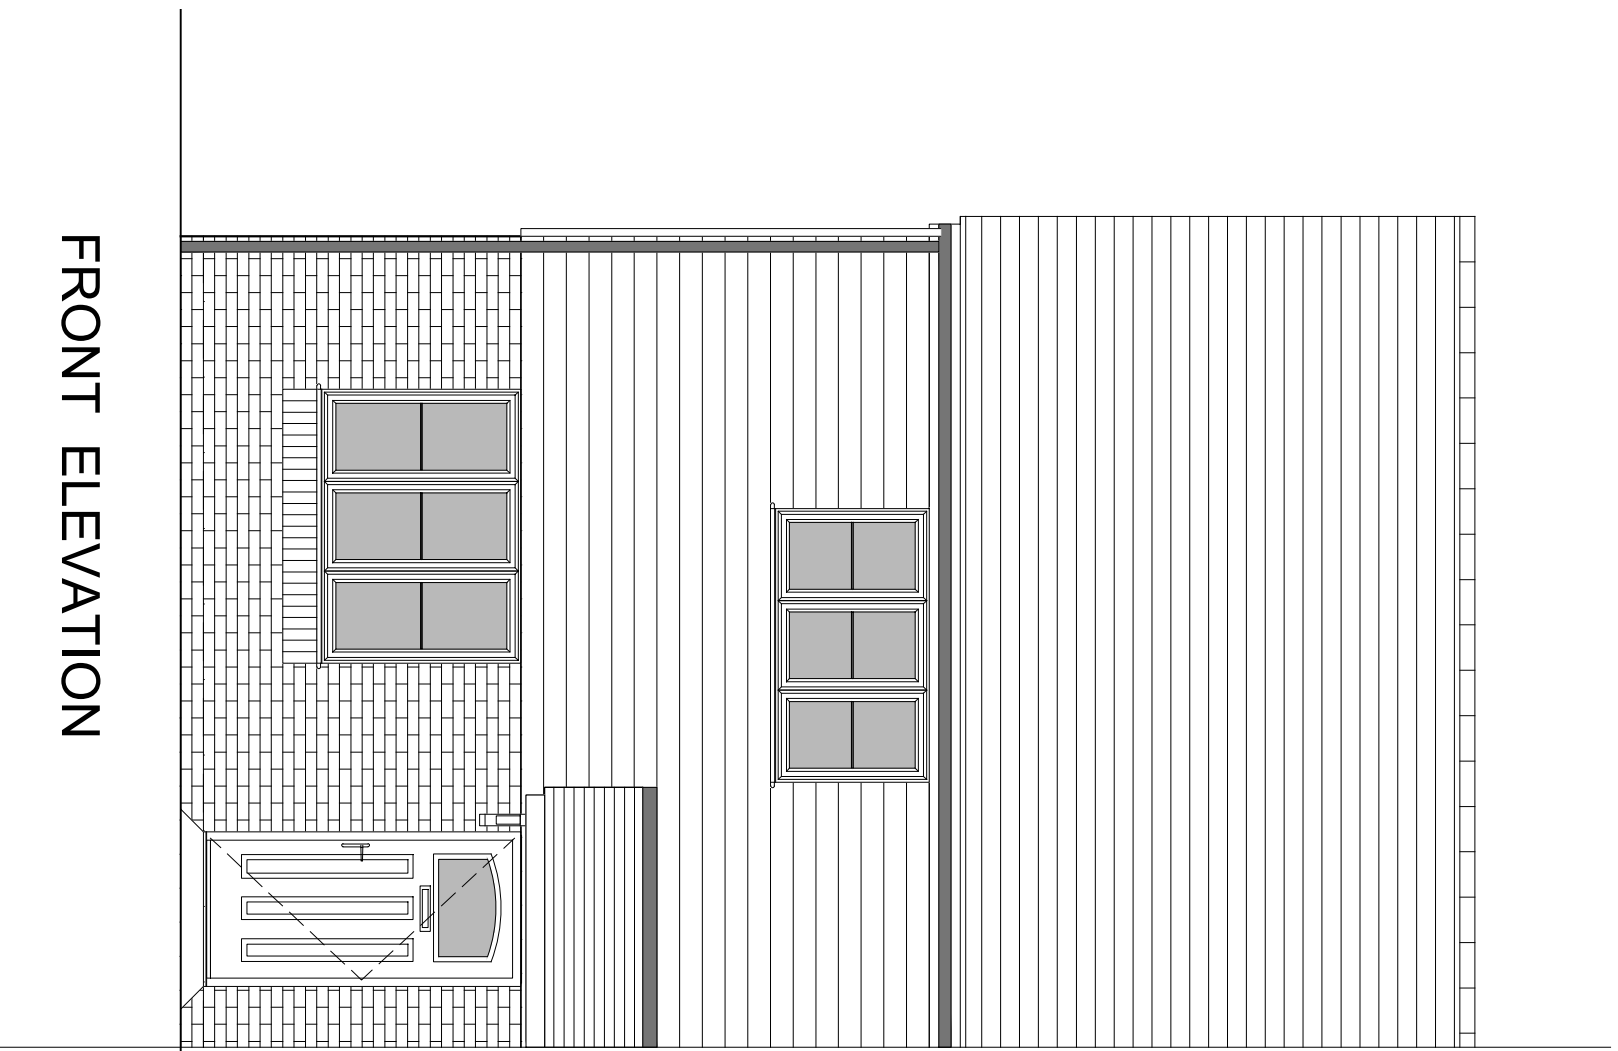


FRONT ELEVATION

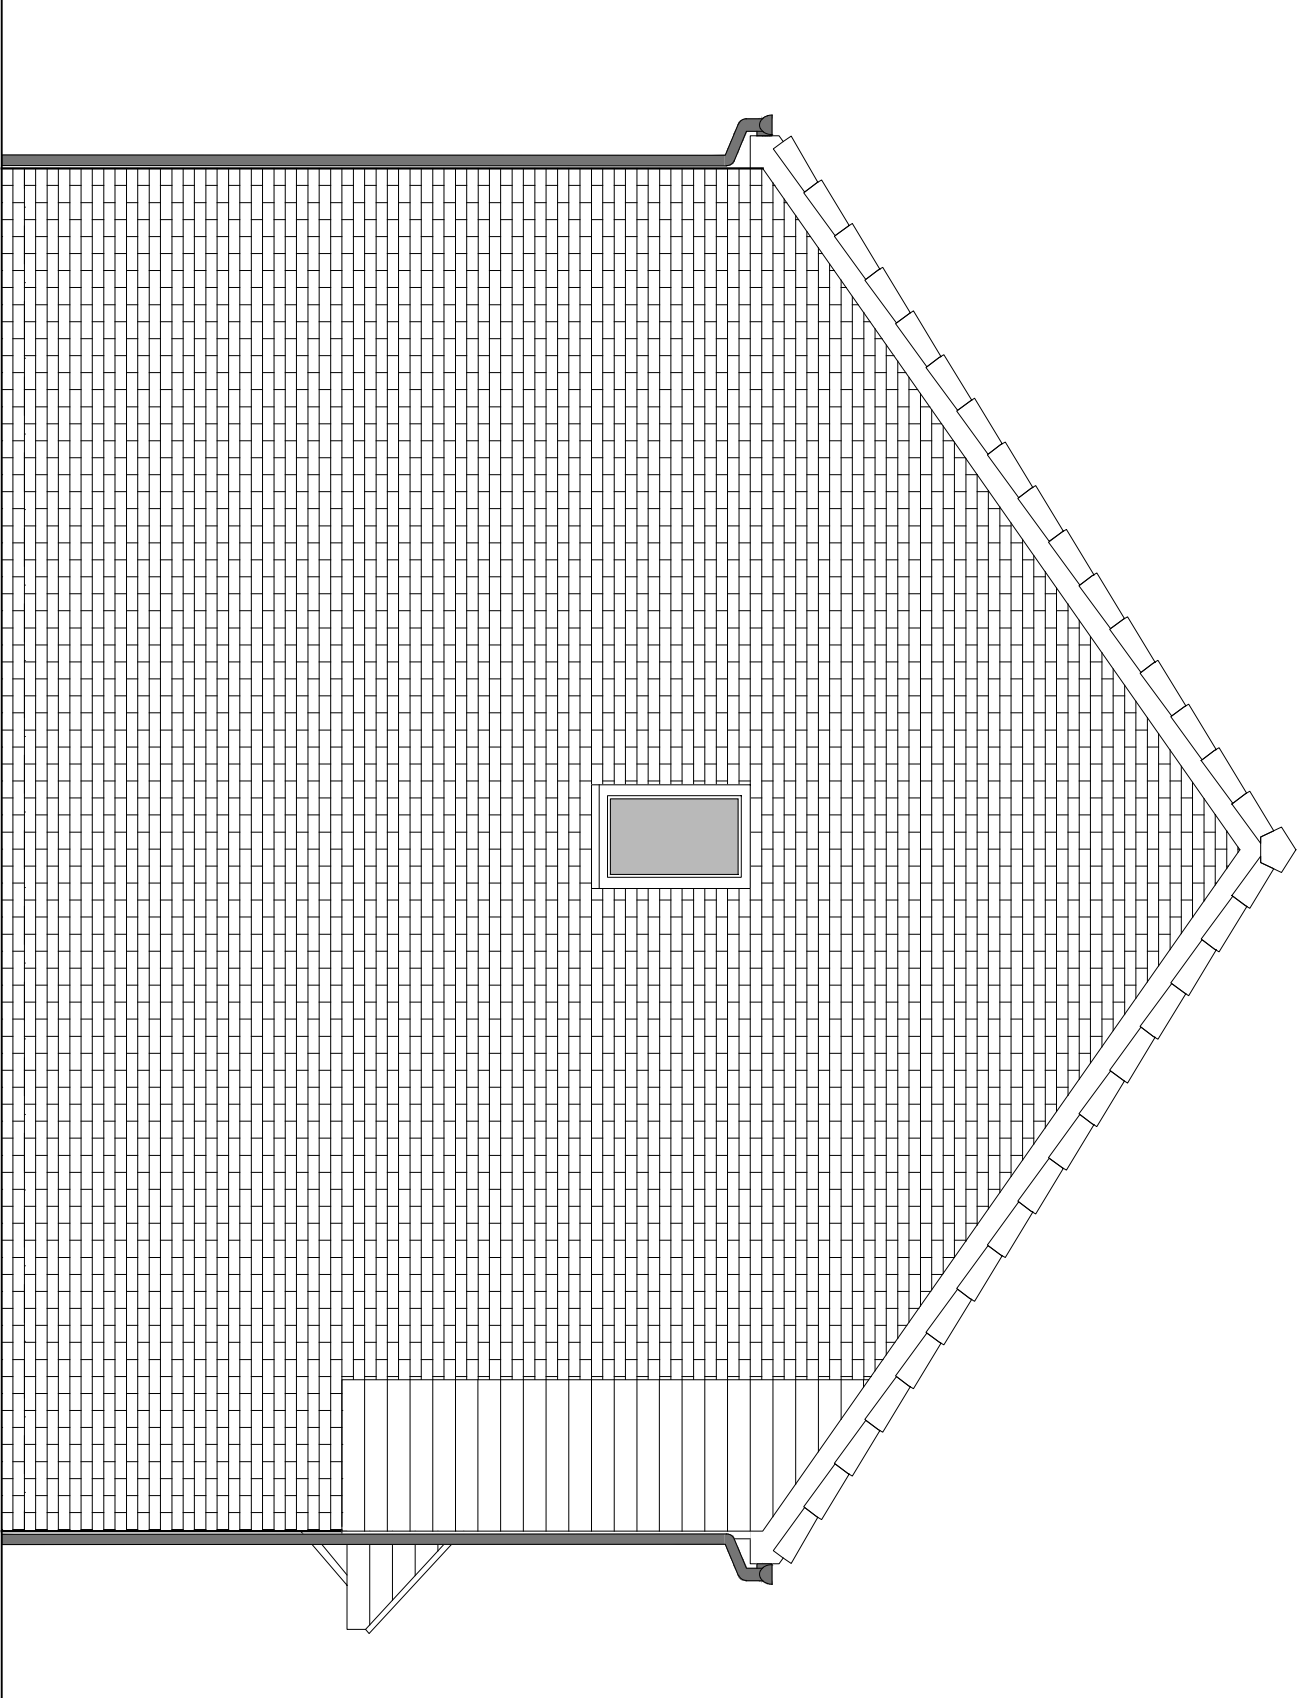


SIDE ELEVATION

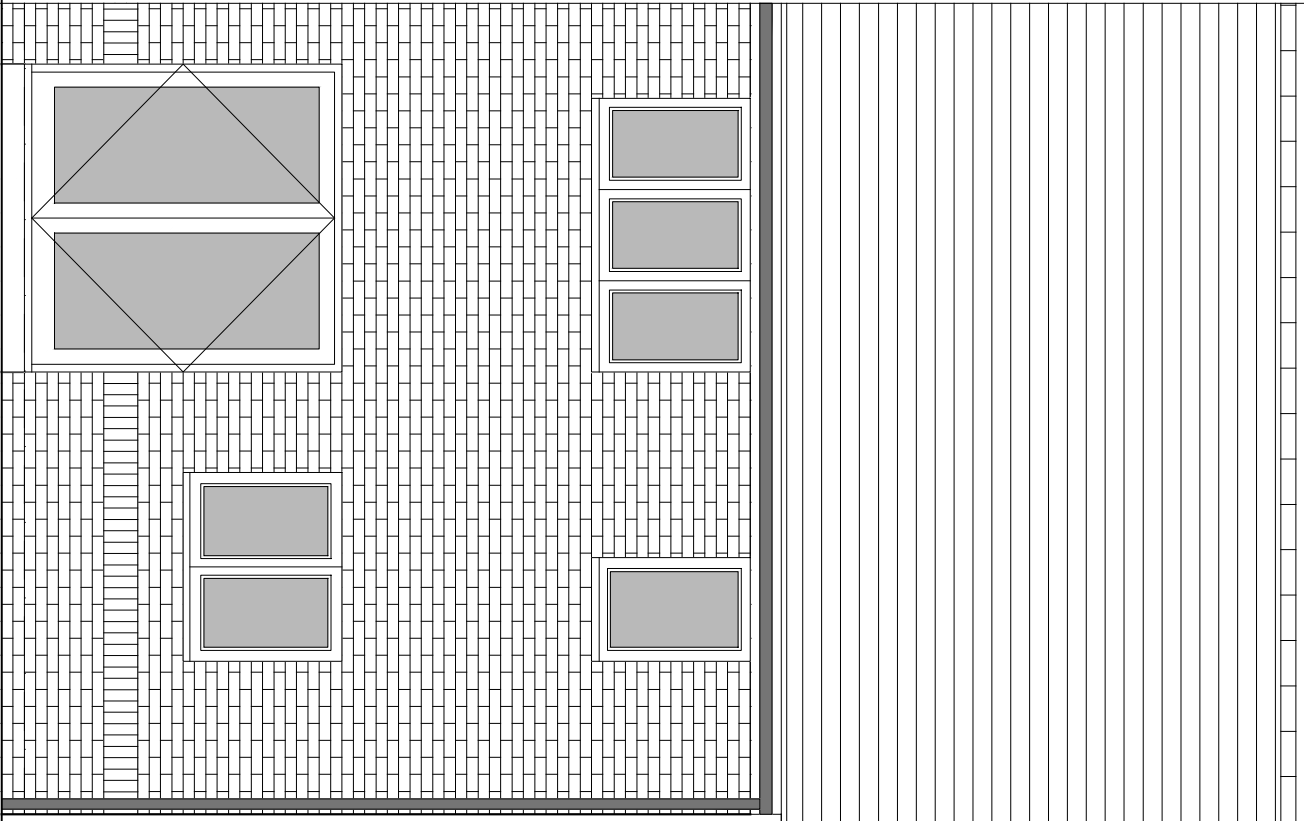


REAR ELEVATION

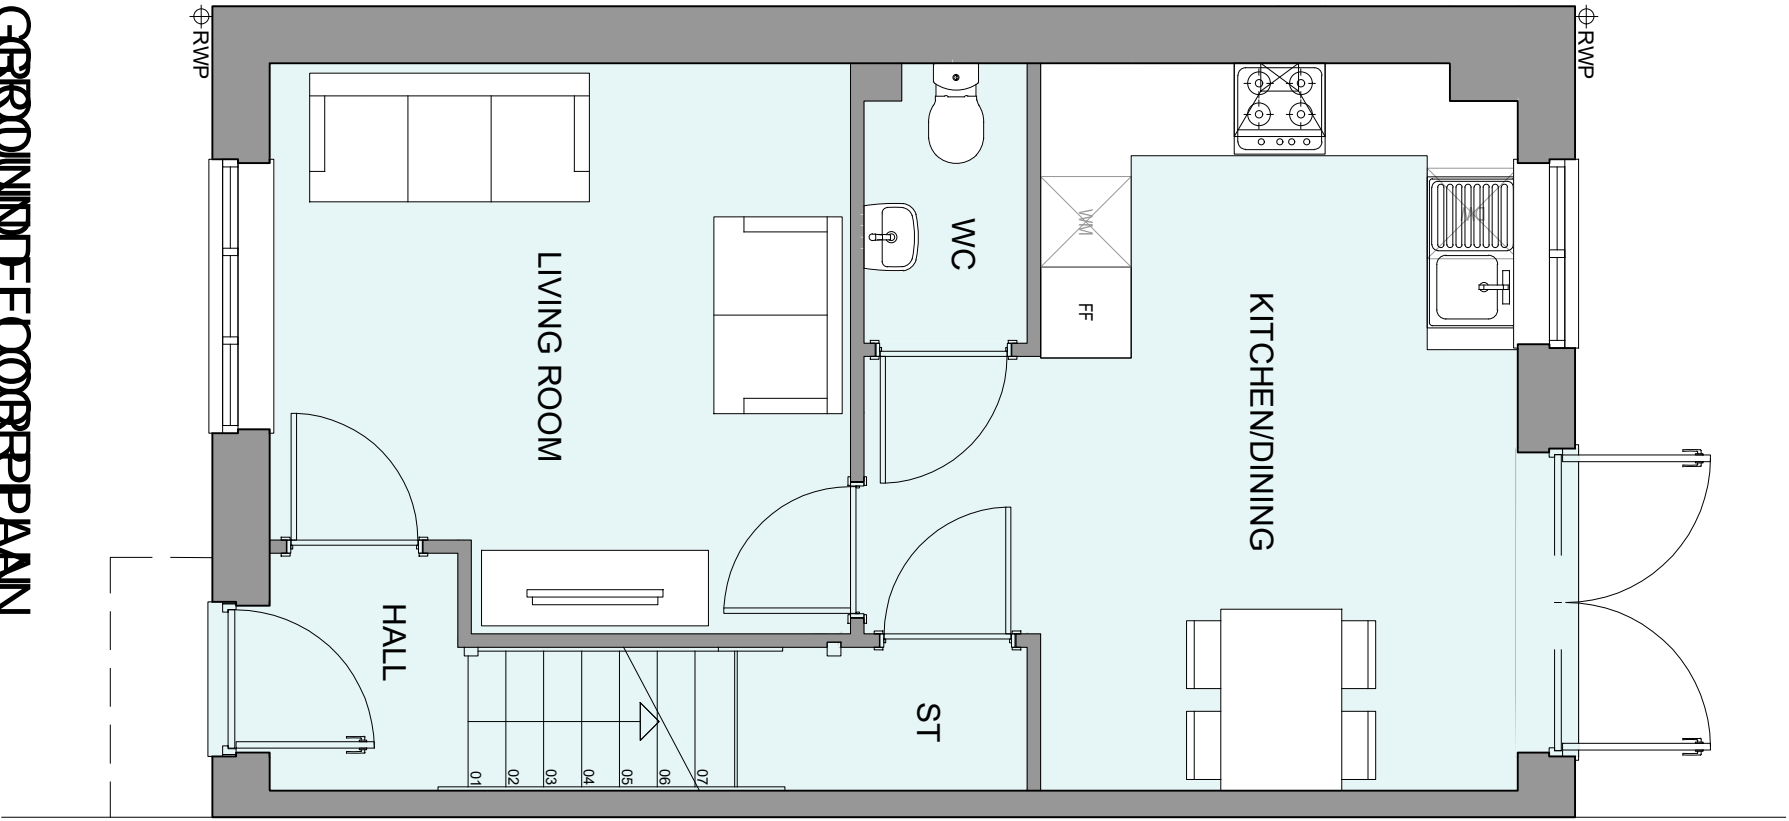

GROUND FLOOR PLAN

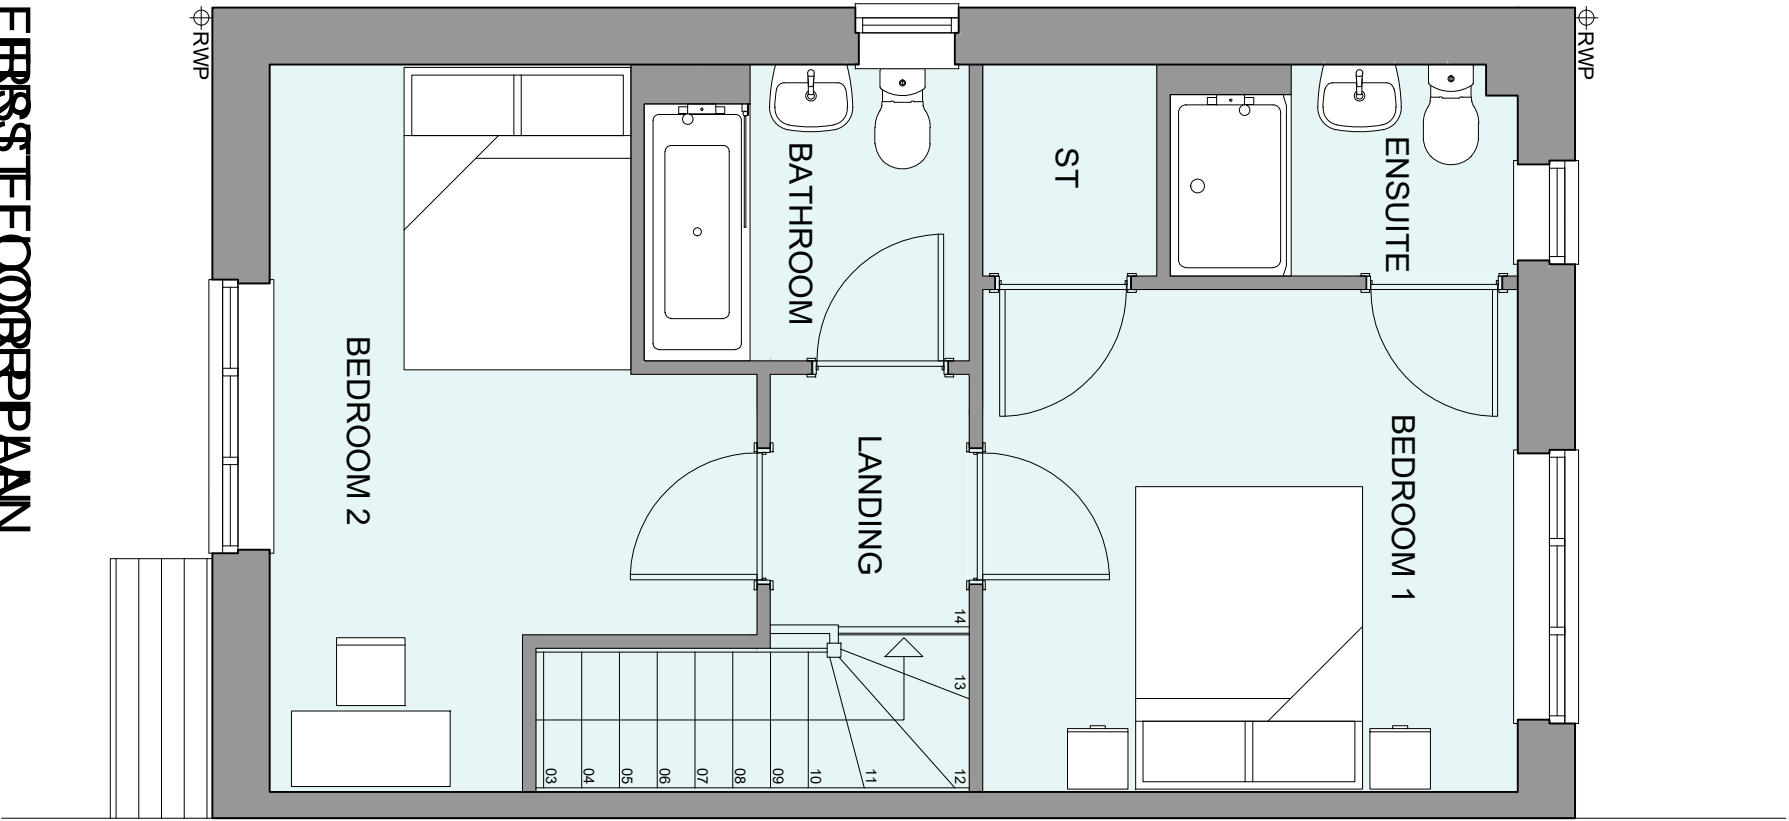

FIRST FLOOR PLAN

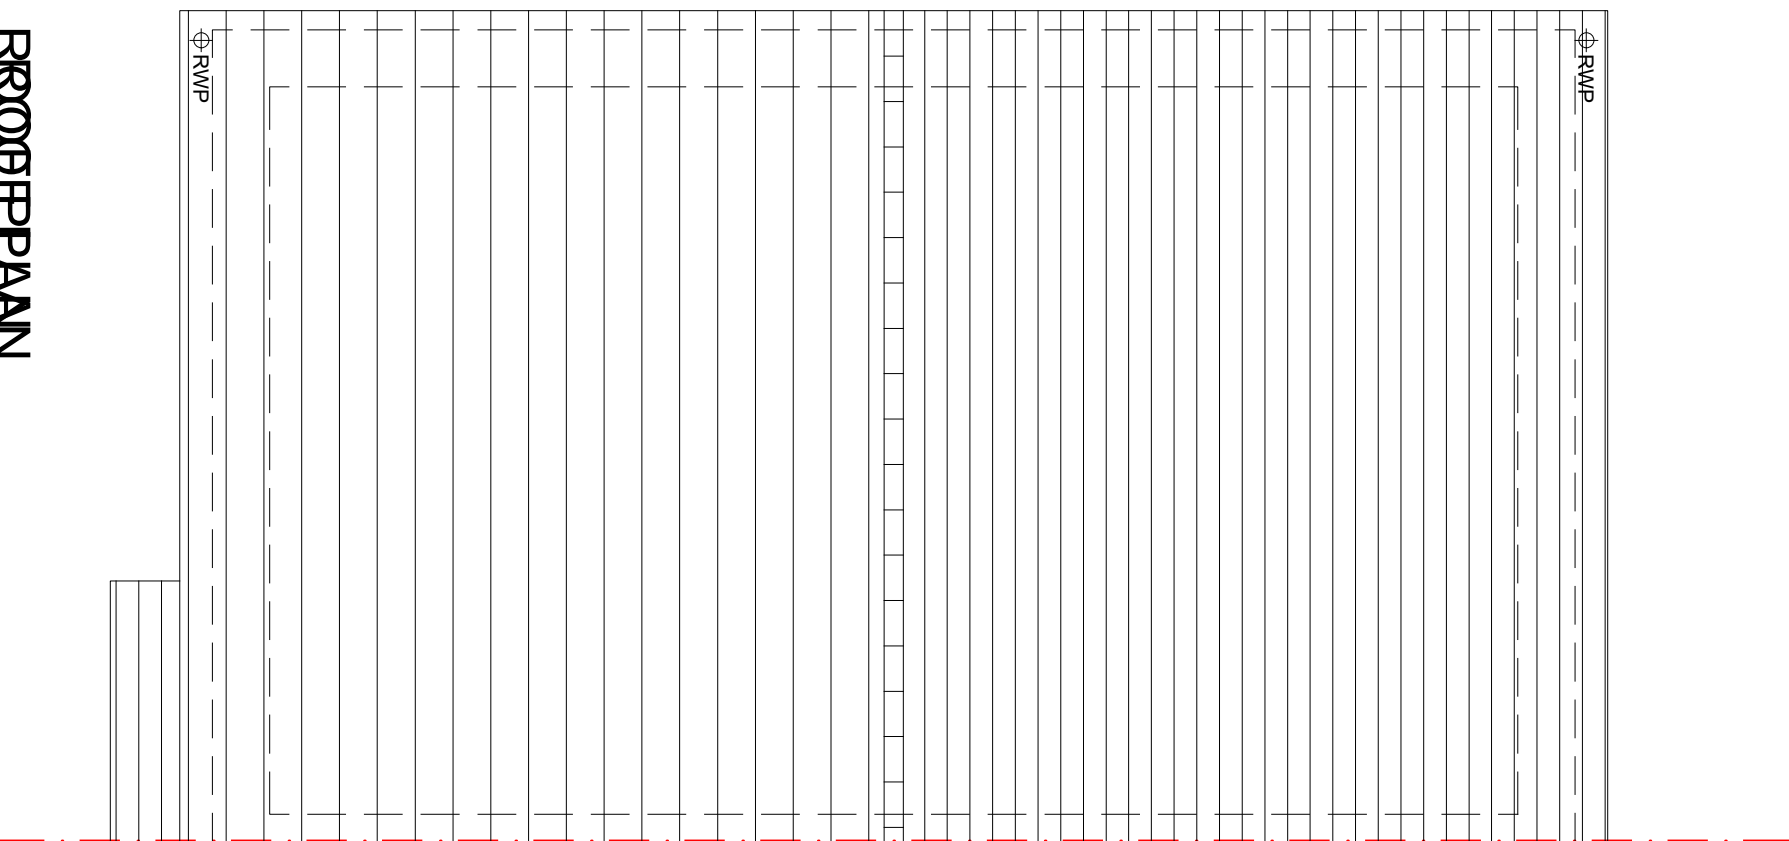


HOUSETYPE VARIATIONS	
PLOT NUMBERS:	AS DRAWN - 89
	HANDED - 89
MATERIALS:	
WALLS	- BRICK
WALLS (TREATMENT)	- UNPAINTED
ROOF	- TILE
ROOF (TREATMENT)	- UNPAINTED
EXTERNAL DOORS	- UPVC
EXTERNAL WINDOWS	- UPVC
INTERNAL DOORS	- UPVC
ROOF	- TILE
GUTTERING & DOWNPIPES	- UPVC
FASCIA & SOFFITS	- UPVC
WINDOW OMISSION:	PLOTS
AREA OF UNIT (GIA):	79.4sqm 855sqft
B. REGS PART M:	M4(2)
MDS COMPLIANT:	YES
CHARACTER AREA:	EASTERN FIELD

A				JM	
Rev	Date	Amendment	Planning Issue	Initials	
1	09.09.25		Planning Issue		
