



Notes:

1. THE COPYRIGHT OF THIS DRAWING IS VESTED IN ARCHEVOLVE AND IT MAY NOT BE REPRODUCED IN WHOLE OR PART OR USED FOR THE MANUFACTURE OF ANY ARTICLE WITHOUT THE EXPRESS PERMISSION OF THE COPYRIGHT HOLDERS.
2. WORK TO FIGURED DIMENSIONS ONLY.
3. THIS DRAWING IS TO BE READ IN CONJUNCTION WITH ALL RELEVANT ARCHITECTS, SERVICE ENGINEER'S AND ARCHEVOLVE AND SPECIFICATIONS.

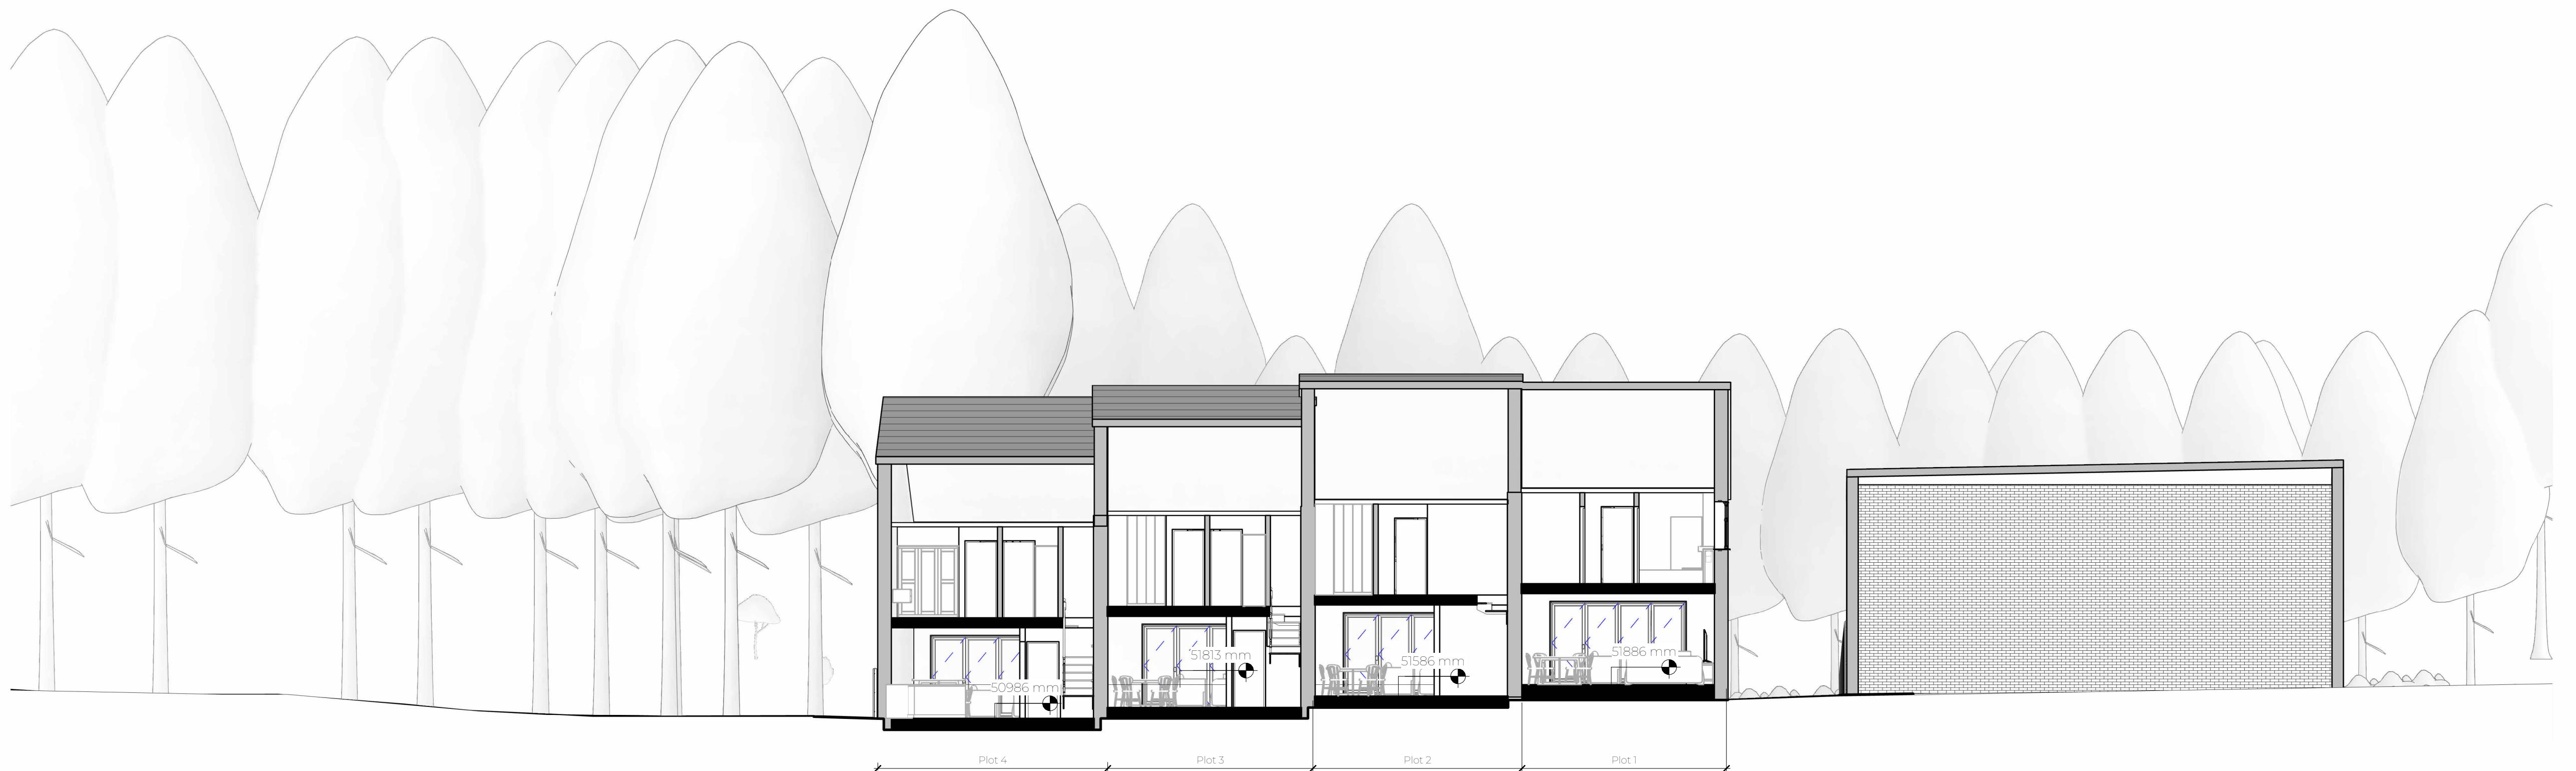

Section A-A

1 : 100

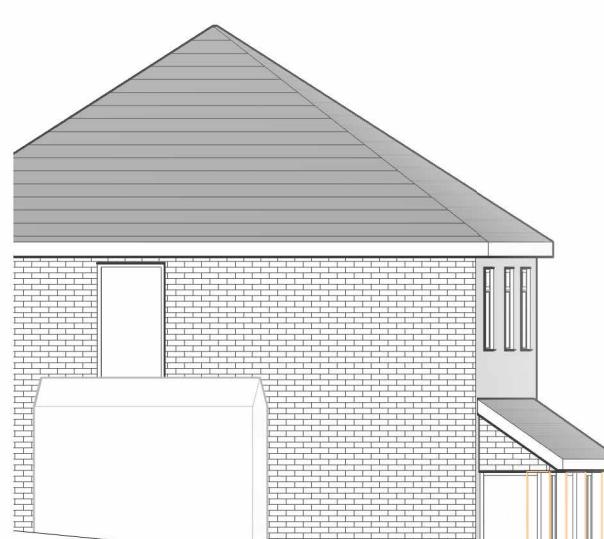

Section B-B

1 : 100



New Build

Proposed Sections

DRAWING NO: AR/C/088/25/10

PROJECT NO: LEM/C

REVISION: Rev_A

ARCHEVOLVE

✉ // design @archevolve.co.uk

WEB // www. archevolve.co.uk

📞 // 07830 325566



0m 2m 4m 6m 8m 10m
VISUAL SCALE 1:100 @ A1