

NOTES:

All dimensions to be checked on site.
Drawing to be read in conjunction with all relevant Architectural, Interiors, Structural, M&E, Drainage/ Public Health, Landscape and Civils drawings and specifications.
Any discrepancies between consultant's drawings to be reported to the Architect before any work commences.
The Contractor's attention is drawn to the Health & Safety matters identified in the Health & Safety plan as being potentially hazardous.
These items should not be considered as a full and final list.

The Work Package Contractor's normal Health & Safety obligations still apply when undertaking constructional operations both on and off site.

Ayre Chamberlain Gaunt take no responsibility for the location of legal boundaries indicated on this drawing and advise a separate drawing to be completed by specialist surveyor in order to establish exact boundaries.
DWG files provided for information only. Refer to PDF record.

The copyright of this drawing is held by Ayre Chamberlain Gaunt Ltd. Not to be used for any purpose without consent.

Material Key

- 1 Timber Enclosure
- 2 Single Ply Roof
- 3 Timber Doors

- Type 1 - Refuse & Cycling on Wall/Fence
- Type 2 - Refuse & Cycling on Fence
- Type 3 - Refuse & Cycling on Wall

ACGARCHITECTS.CO.UK

Ayre Chamberlain Gaunt
Belvedere House
Basing View
Basingstoke
Hampshire, RG21 4HG
+44 (0)20 3909 5750
mail@acgarchitects.co.uk



PROJECT

Former Novartis Site
Parsonage Road, Horsham

DRAWING TITLE

Cycle and Refuse Storage Dwelling Houses


REV.	DATE	DESCRIPTION
P1	28.02.25	Draft Planning Issue For Comment
P2	10.03.25	Issue For Planning
P3	17.02.26	Issue For Planning

DRWN BY	CHKD BY	APPD BY
RB	RB	MA


DRAWING NO.
project code - originator - volume - level - type - role - number
HOR-ACG-XX-XX-DR-A-1082

STAGE	SUITABILITY
RBA stage	code description
3	S3 Suitable for Review & Comment


Type 1 - Refuse and Cycling on Wall/Fence

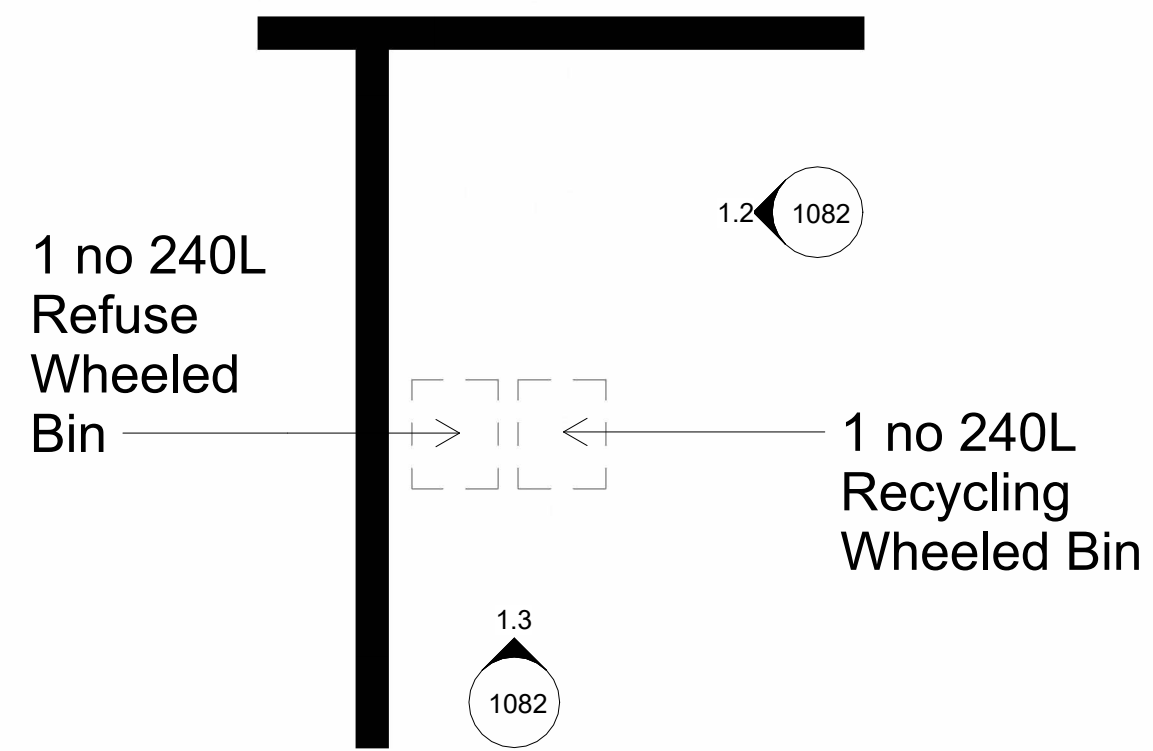


1 Type 1_Plan
1:50

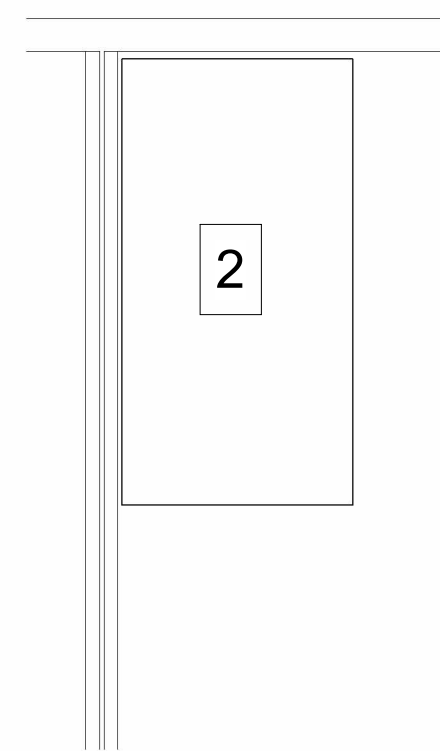

1.1 Type 1_RoofPlan
1:50

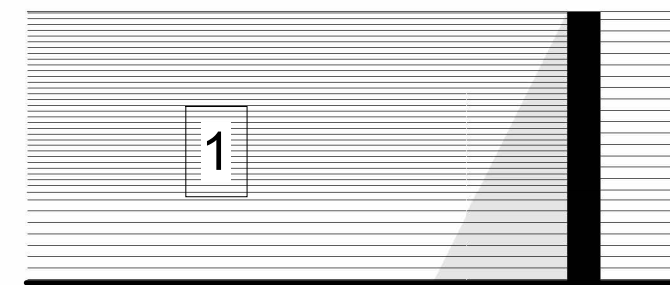


1.2 Type 1_Front View
1:50

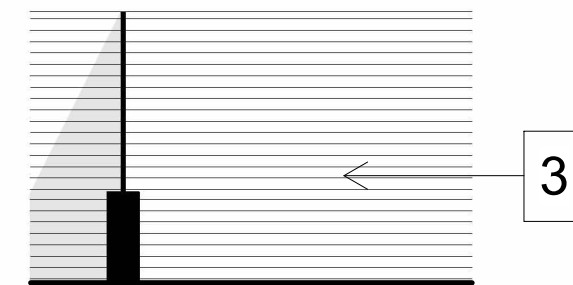


1.3 Type 1_Side View
1:50


Type 2 - Refuse and Cycling on Fence

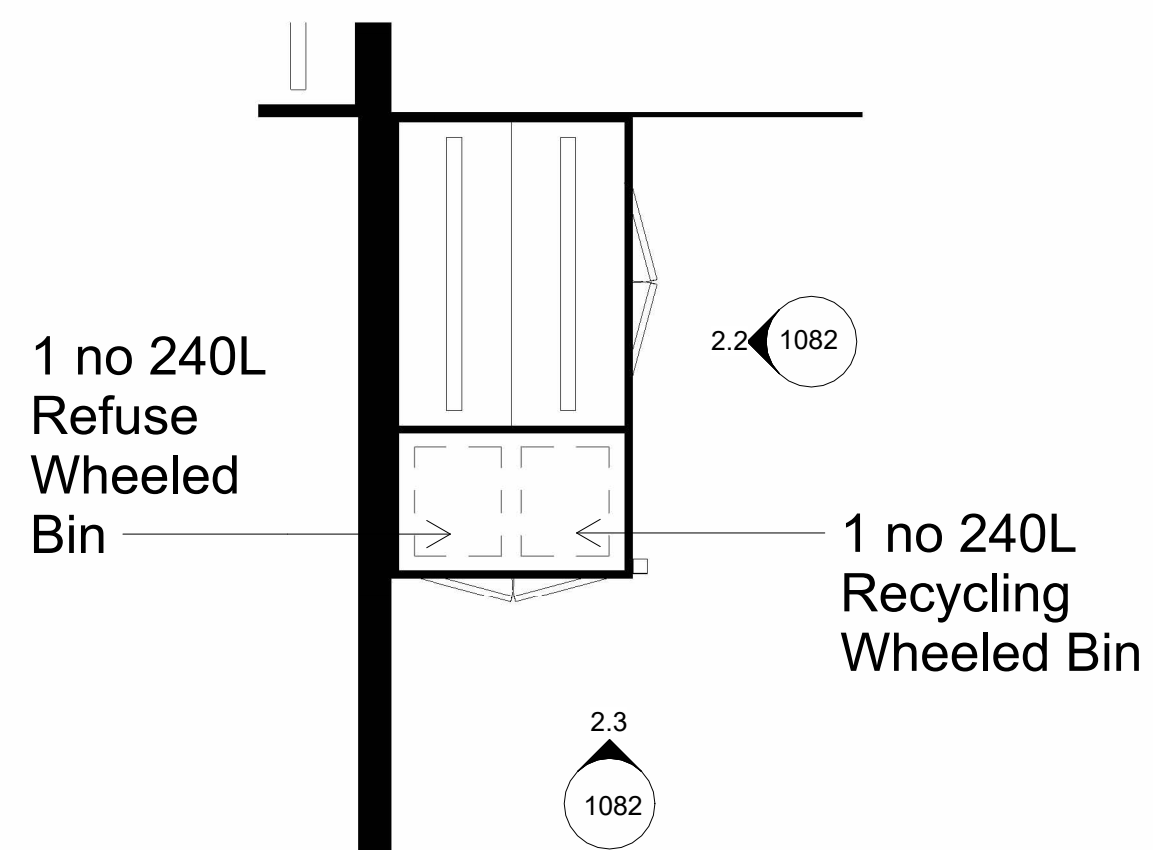


2 Type 2_Plan
1:50

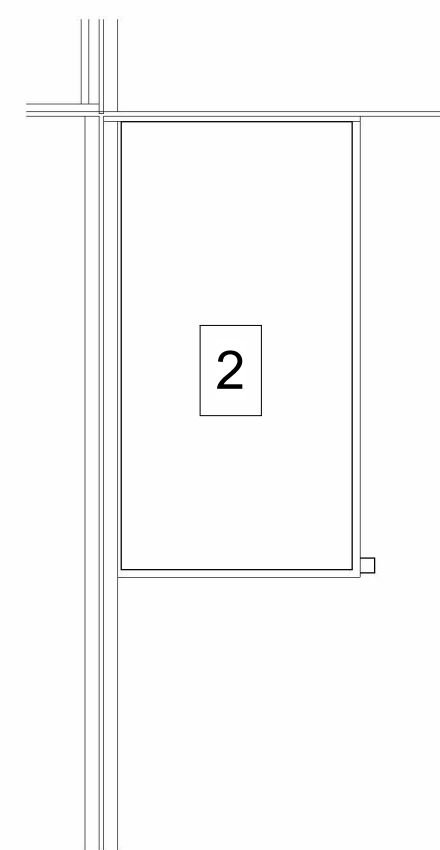

2.1 Type 2_RoofPlan
1:50

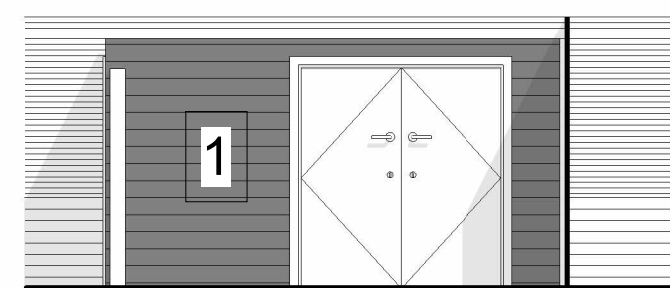


2.2 Type 2_Front View
1:50

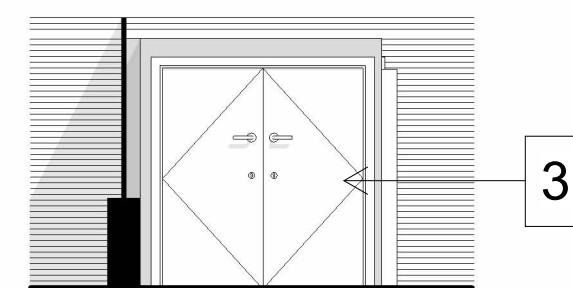


2.3 Type 2_Side View
1:50


Type 3 - Refuse and Cycling on Wall

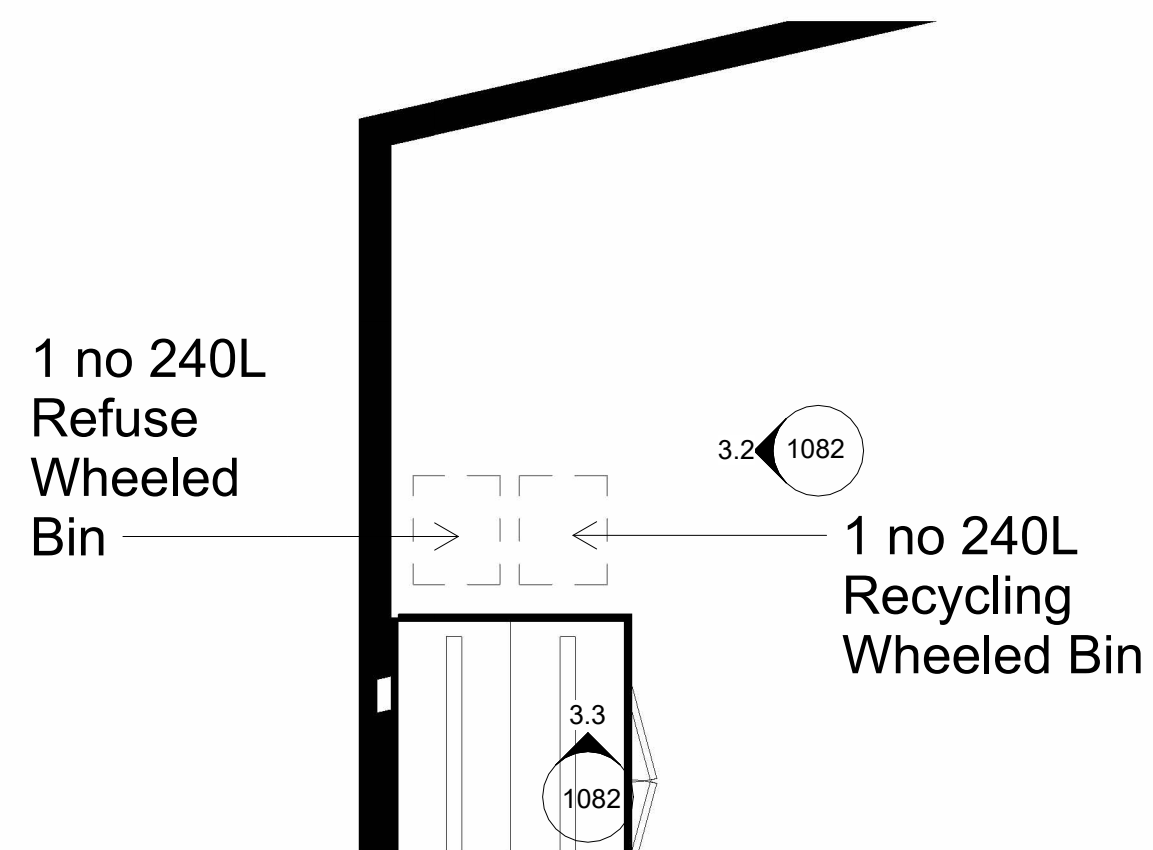


3 Type 3_Plan
1:50

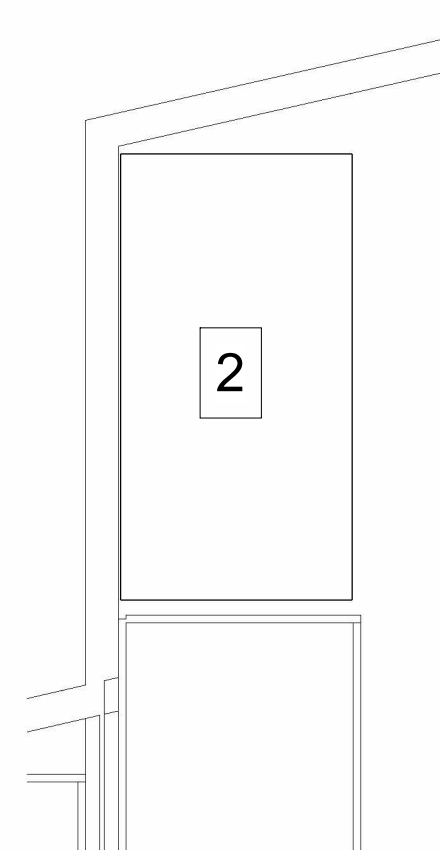


3.1 Type 3_RoofPlan
1:50

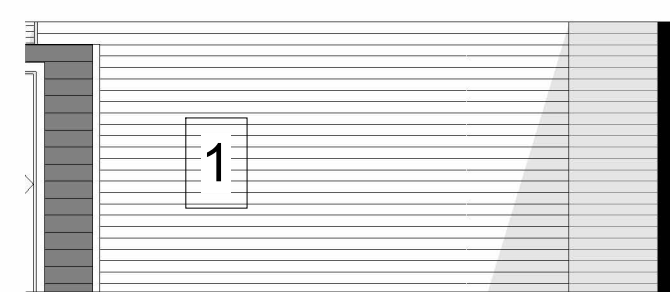

3.2 Type 3_Front View
1:50

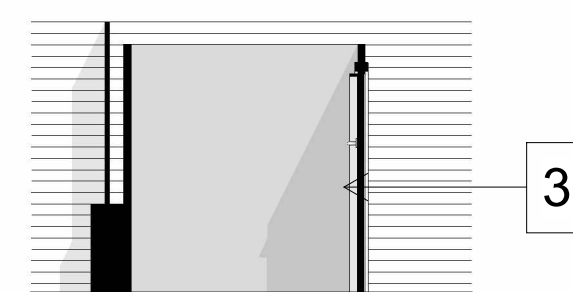

3.3 Type 3_Side View
1:50

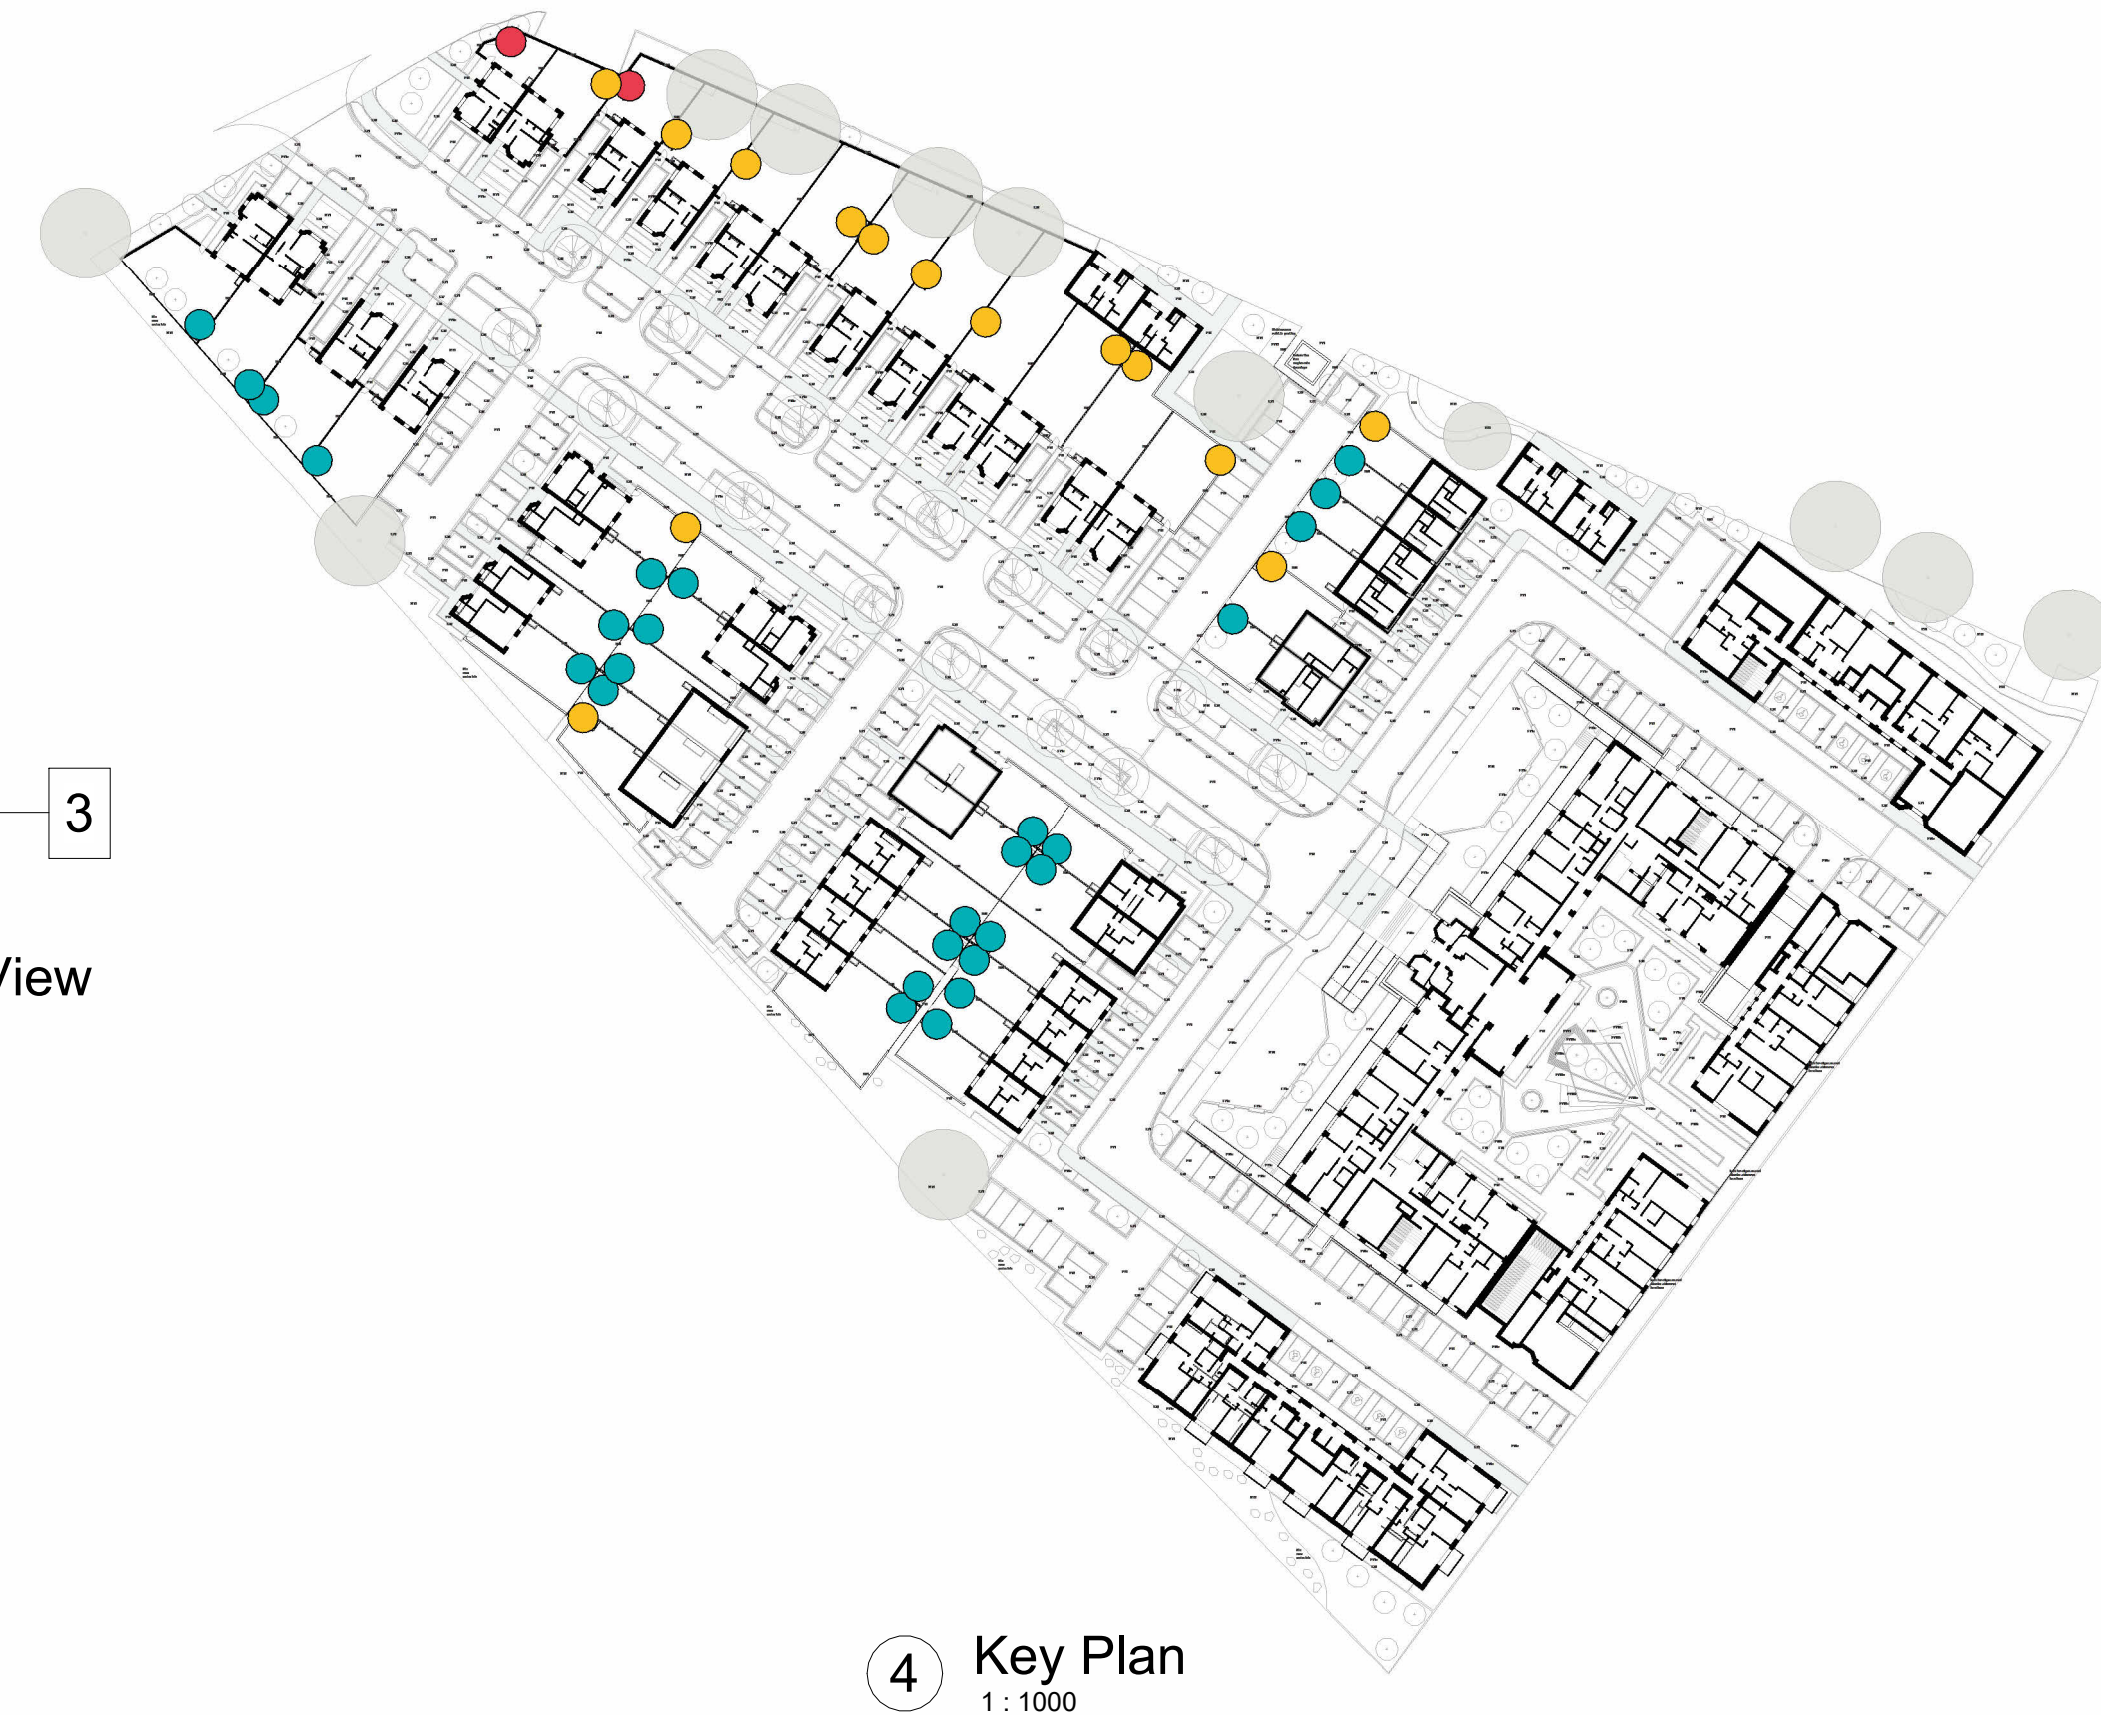

4 Key Plan
1:1000