



01 ESPALIER FRUIT TREES  
TYPICAL SECTION

1:20

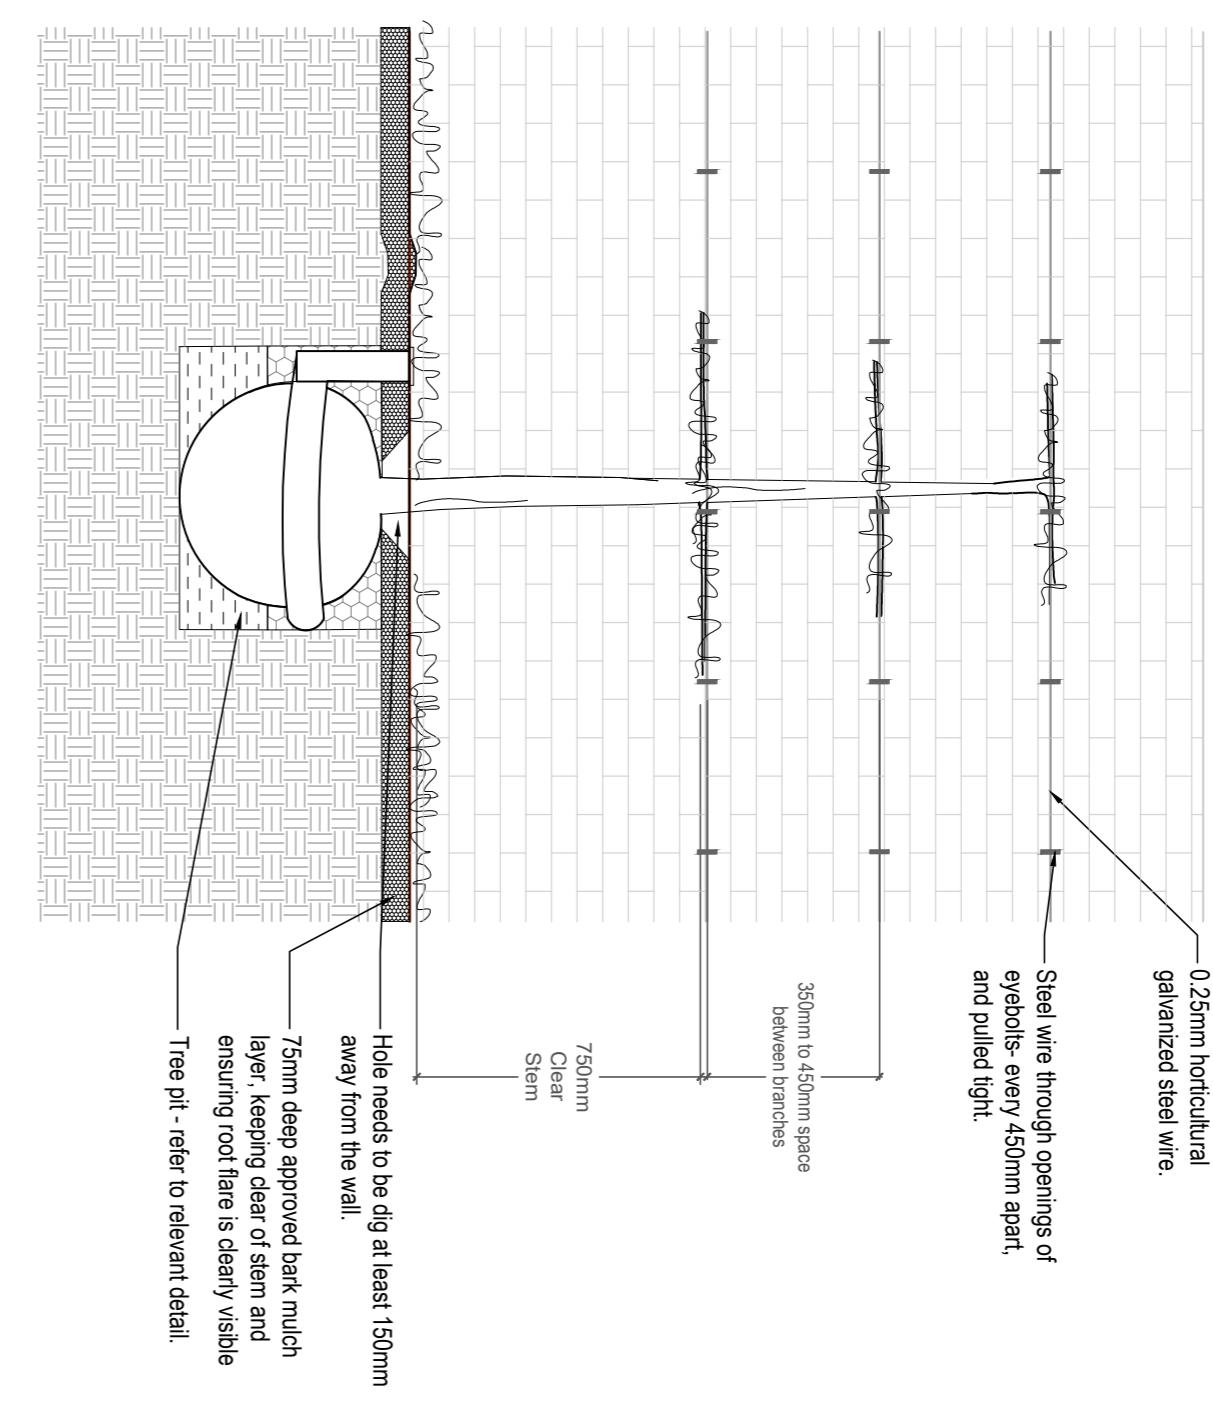


02A RAIN GARDEN  
TYPICAL SECTION

1:20

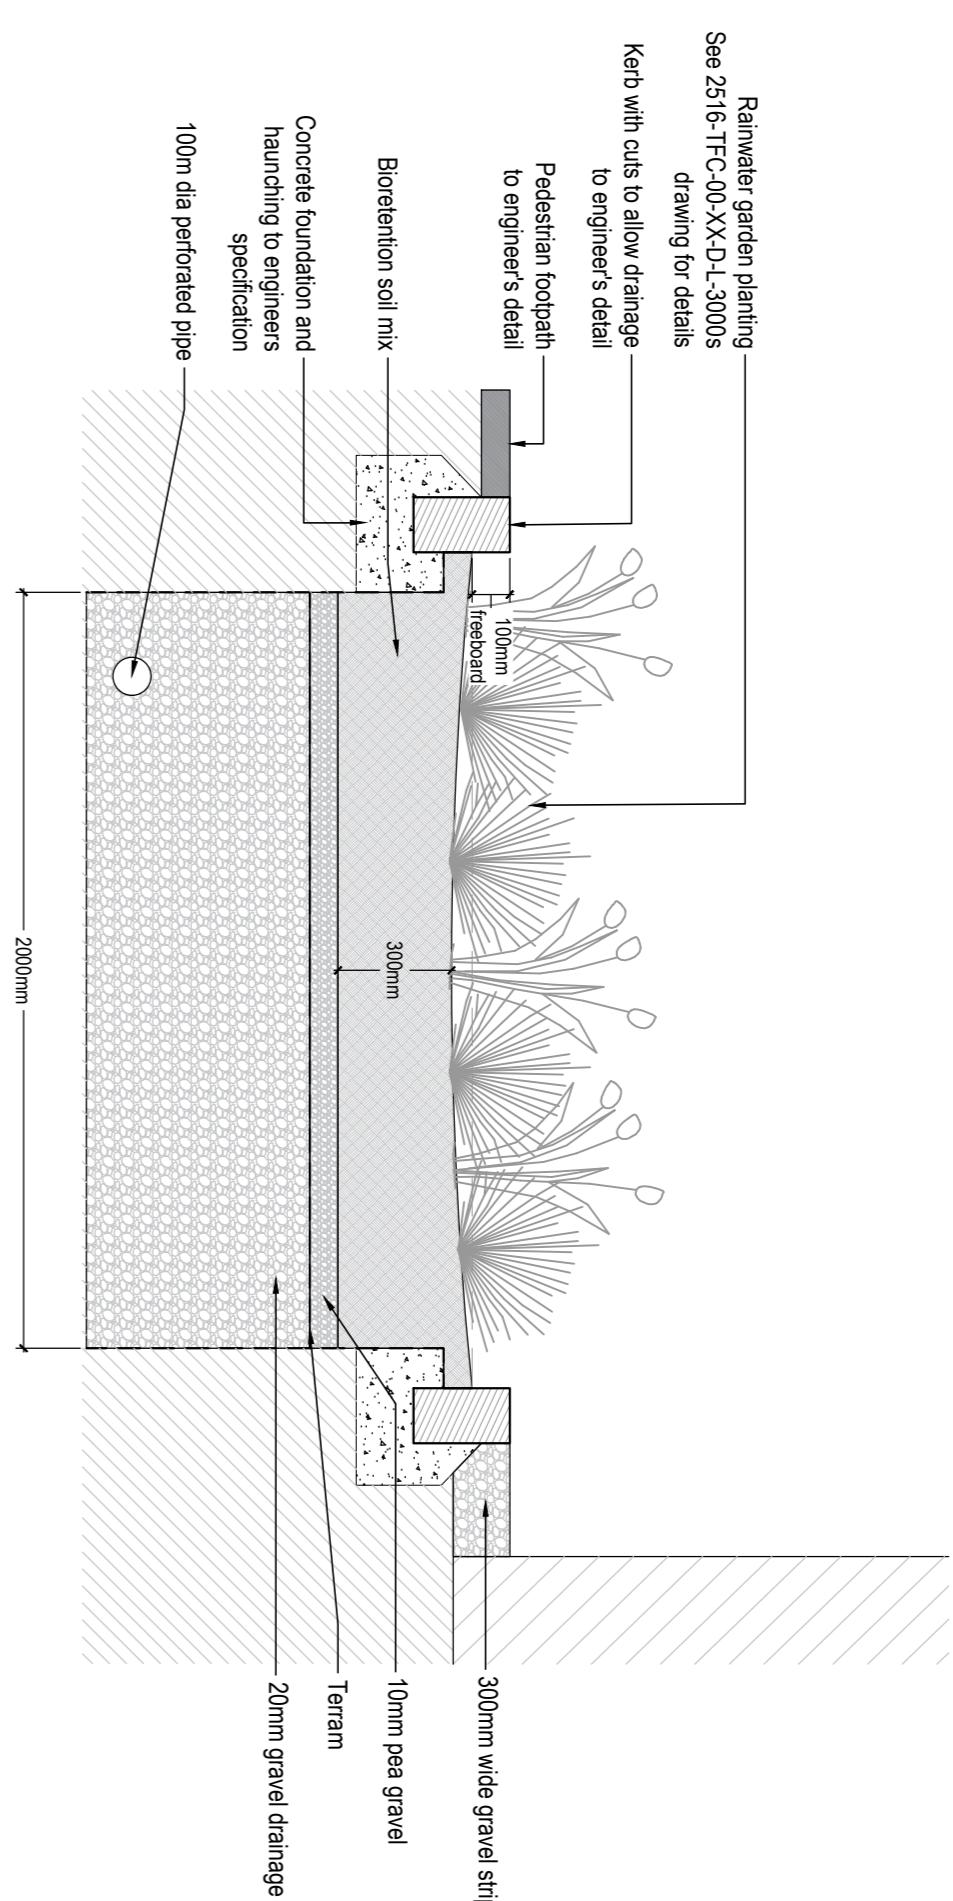

02A RAIN GARDEN (with trees)  
TYPICAL SECTION

1:20

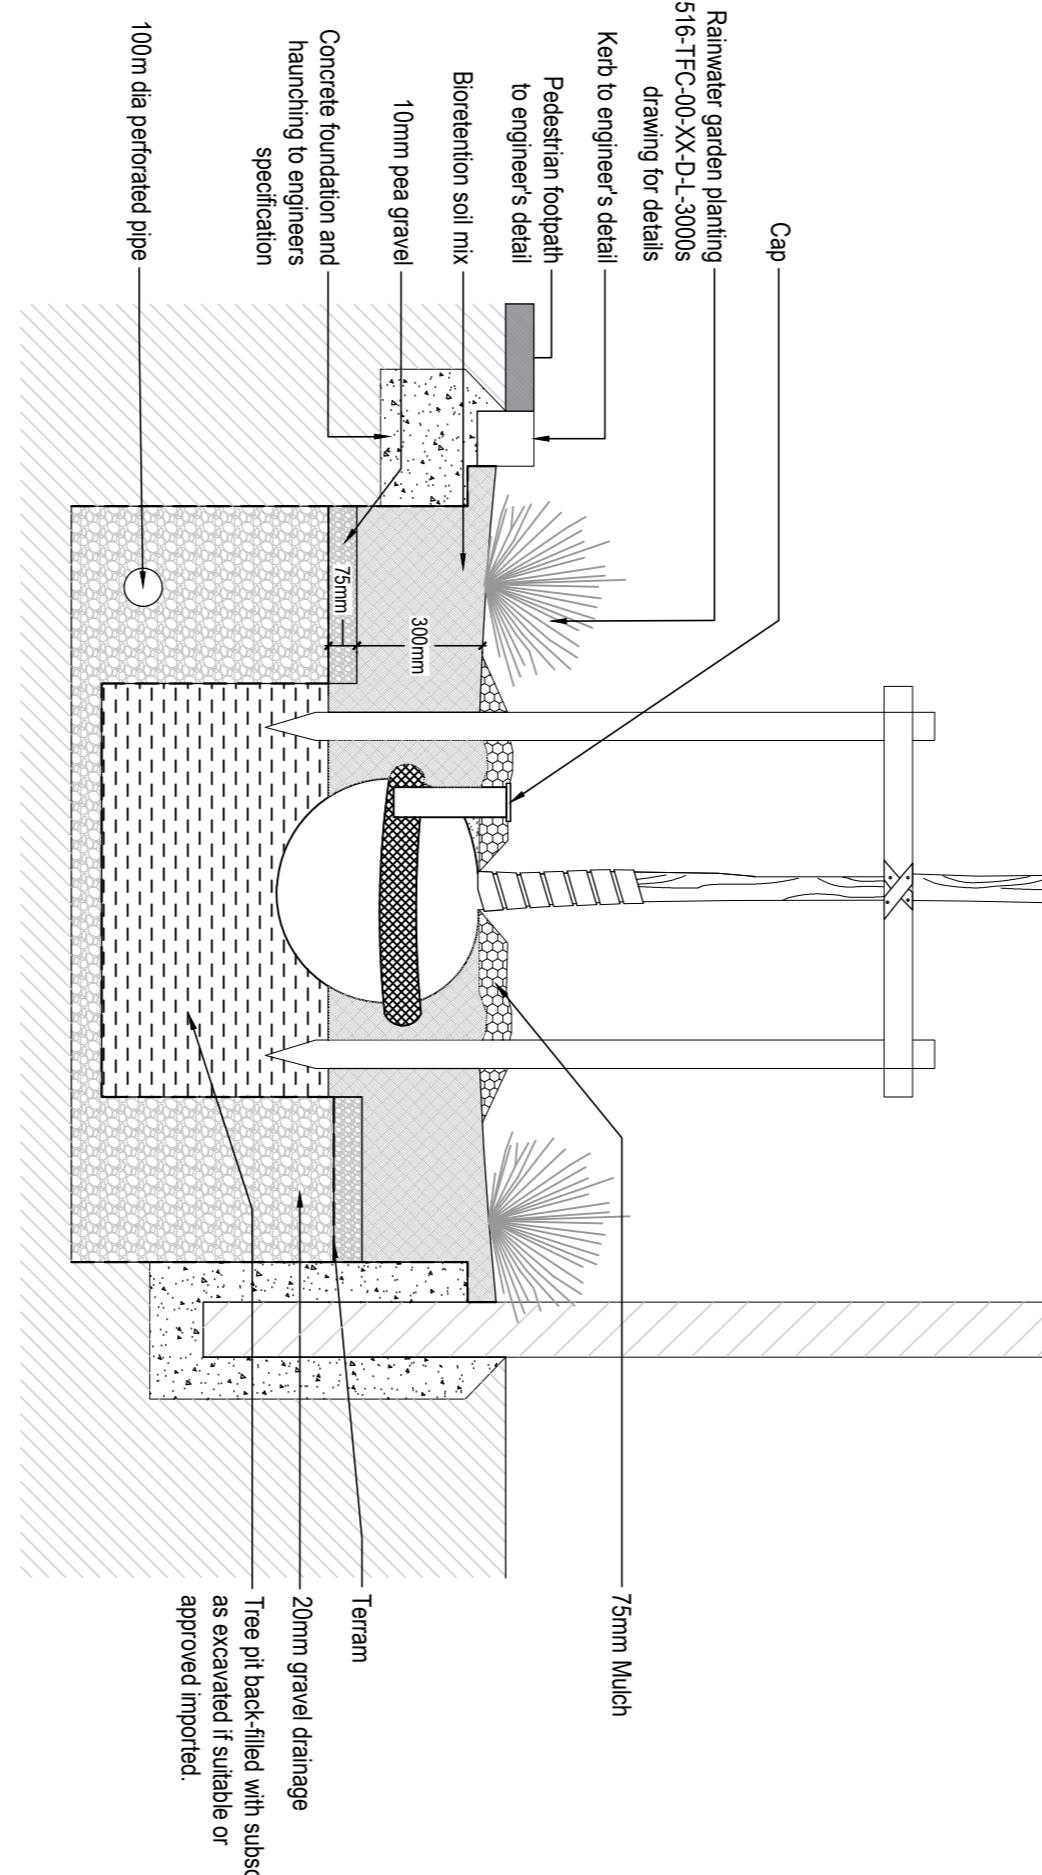

0m 1m

- All dimensions in millimetres unless otherwise indicated. All levels in metres relative to ground level.
- On site, check dimensions and levels prior to proceeding.
- The original version of this drawing was produced in colour. Monochrome copies should be relied on for accurate offical drawing elements.
- This drawing has been prepared for planning purposes only and should not be used for quotations, tenders or contracts.


