


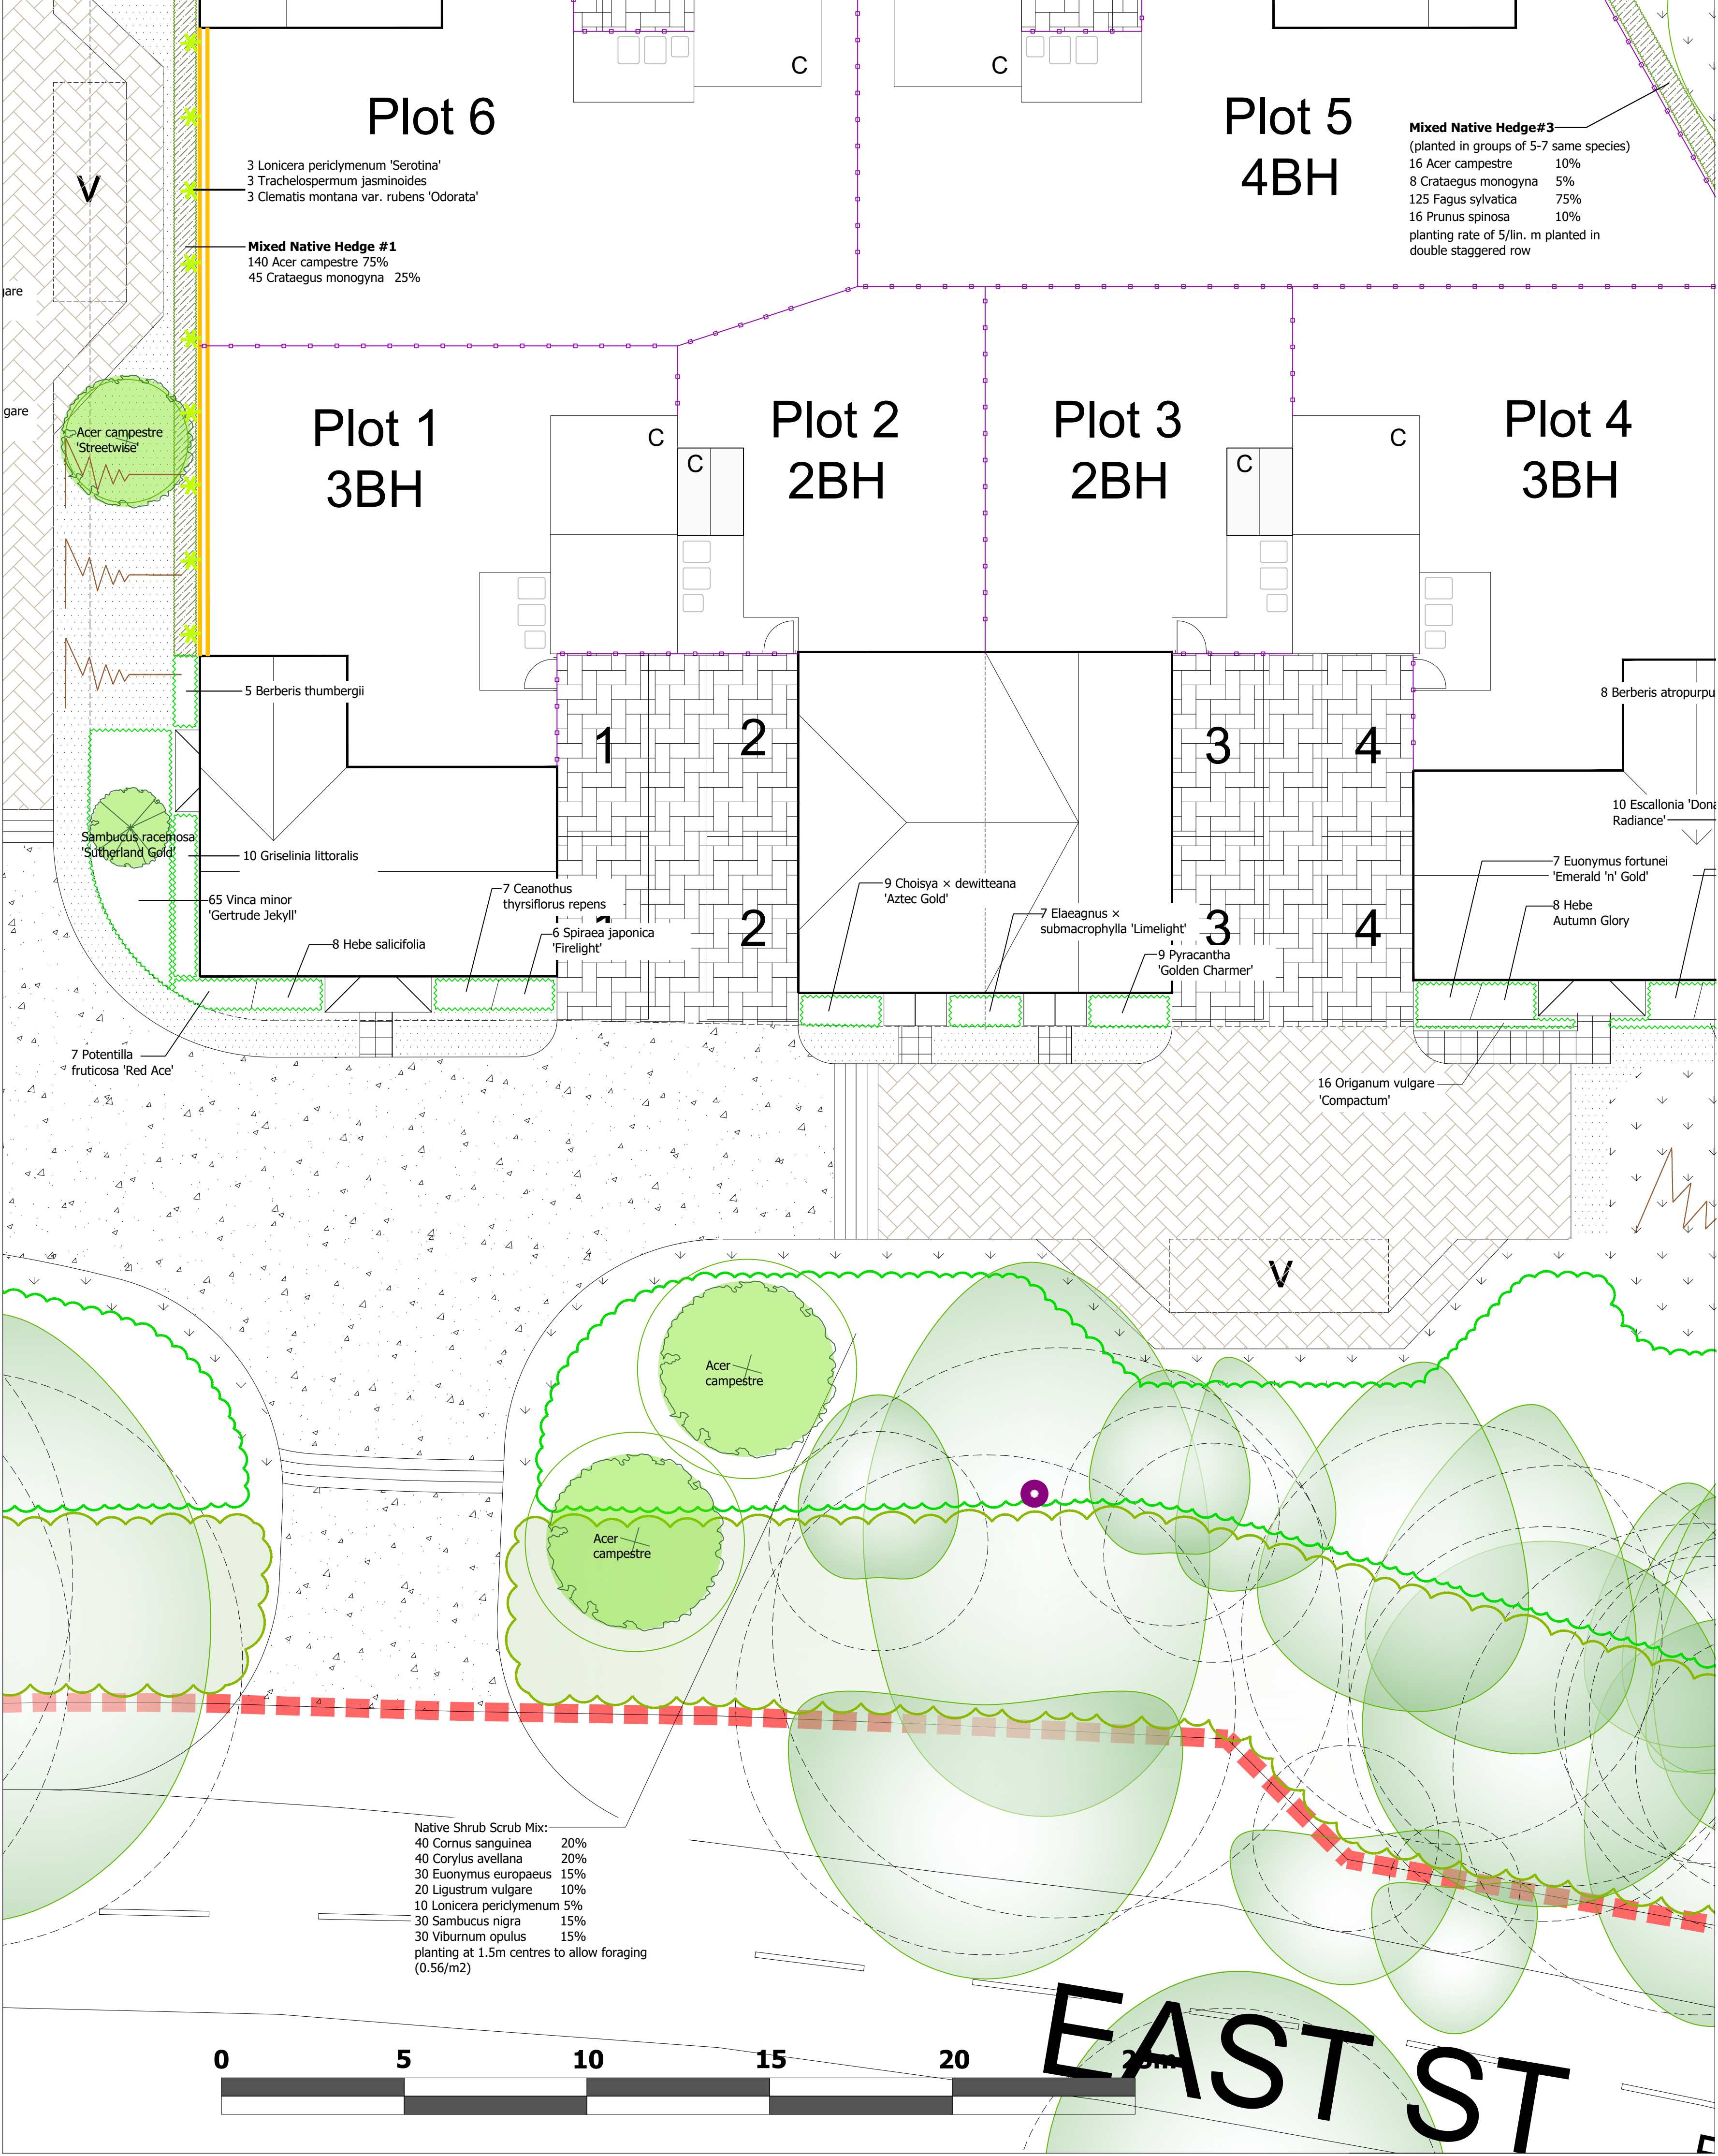

Revisions:

P2	Additional trees added to northern boundary	Feb'25
P1	ISSUED FOR PLANNING	Jan'25

Landscape Architect

ijLA

Contractors are not to scale from this drawing. All dimensions are to be checked on site. Any discrepancies, ambiguities and /or omissions between this drawing and information given elsewhere are to be reported to this office for clarification before proceeding.

Status:

PLANNING

Project Title:

East Street, Rusper

Drawing Title:

Landscape Plan
Sheet 3of4

Scale:

1:100@A1

Date:

Jan'25

Drawing Number:	Revision:
M458-203	P2

External references:

- 1 - Architect\ecvd250110\7522 - Site Layout COPY.dwg
- 2 -
- 3 -