


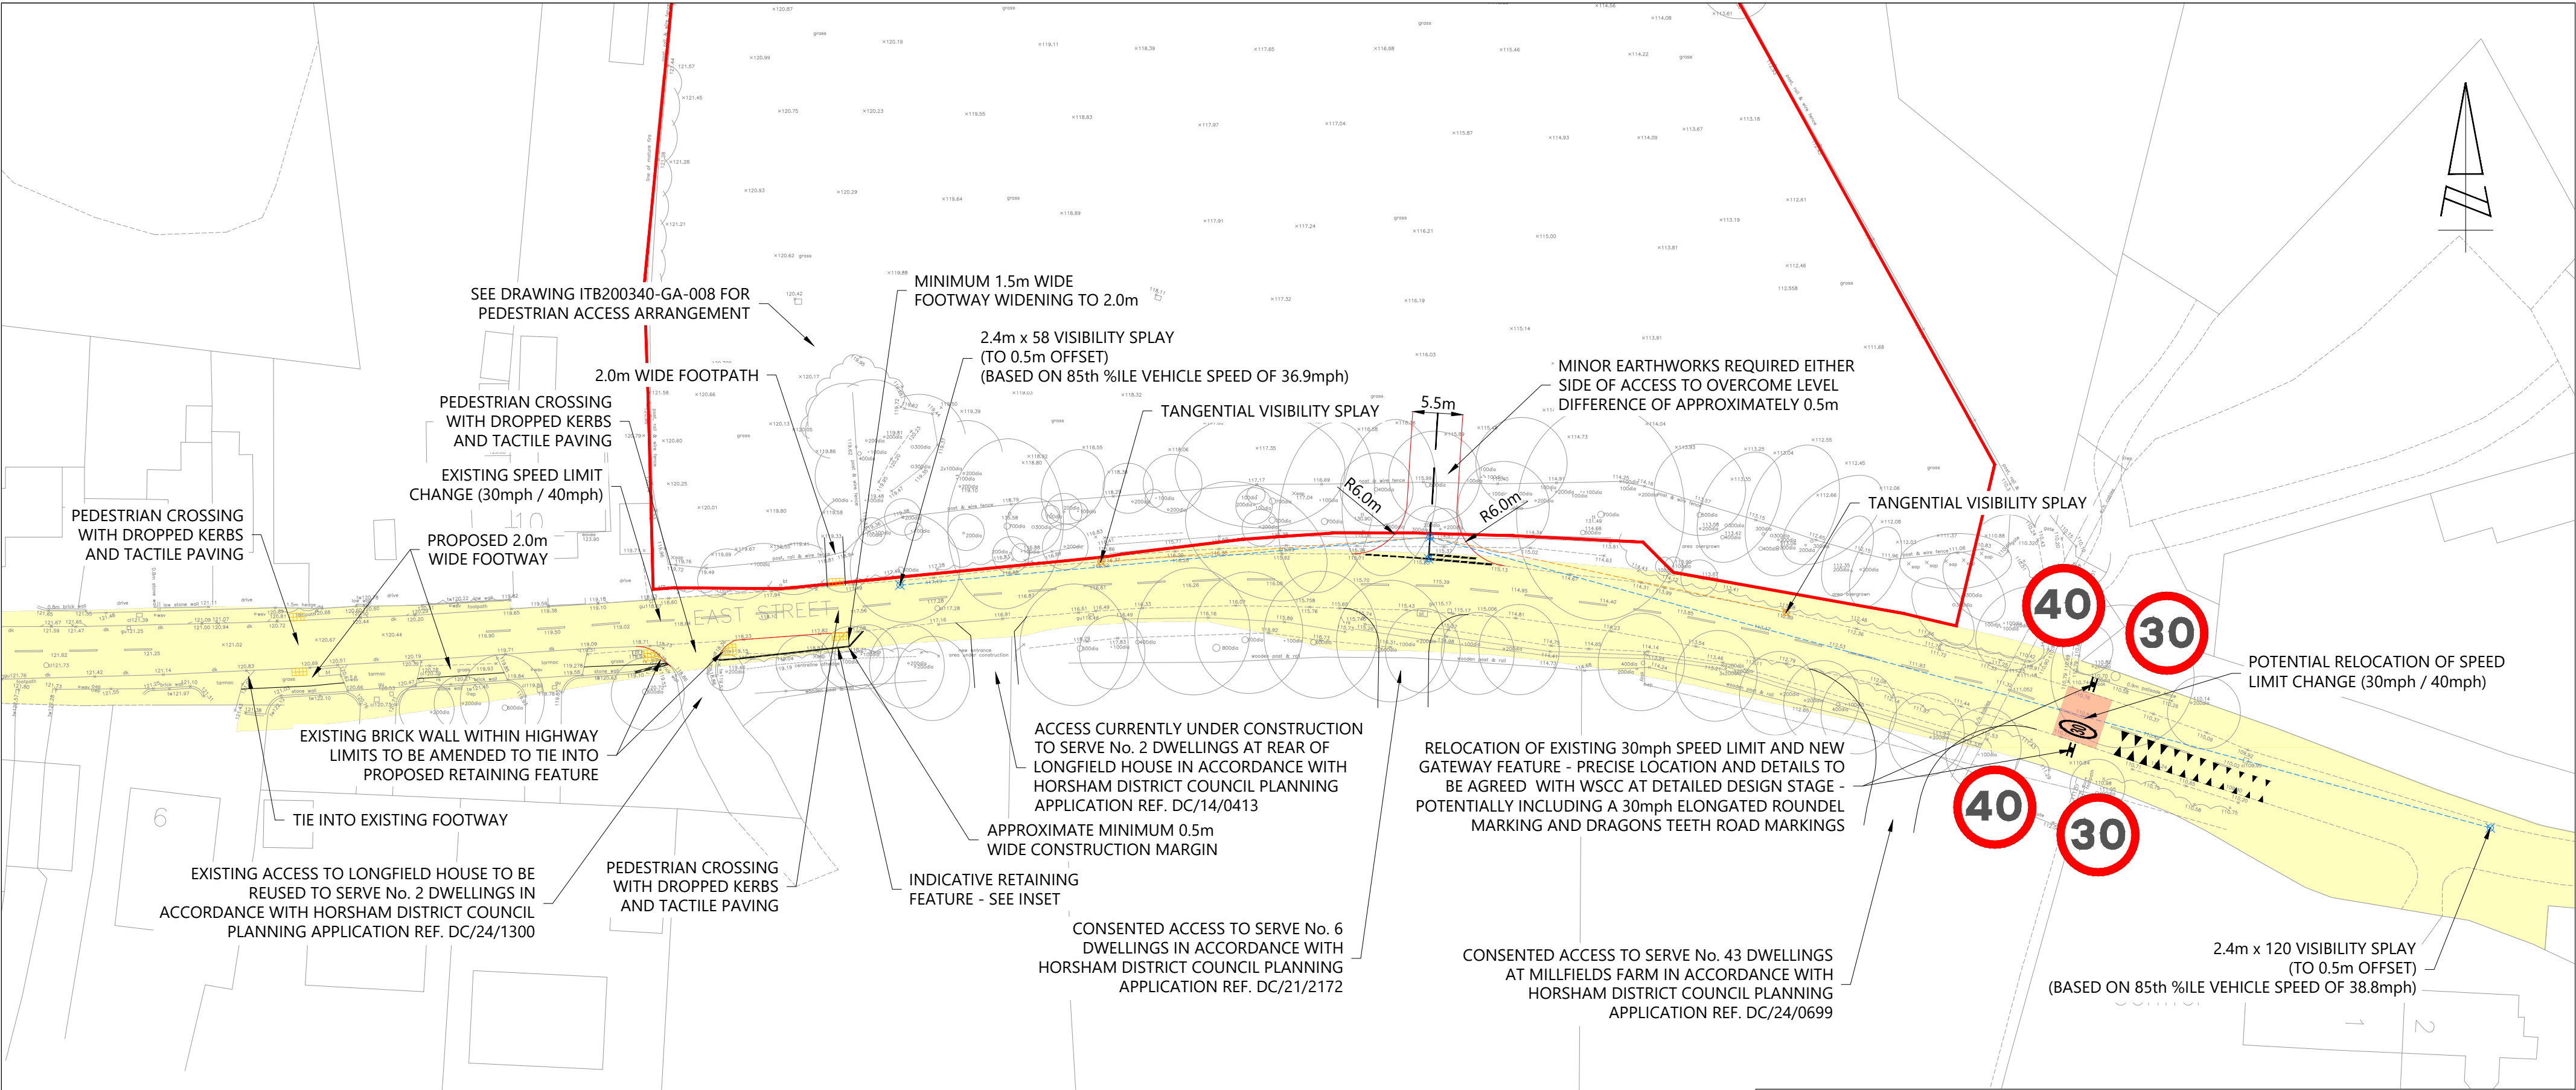


KEY:

- SITE BOUNDARY
- HIGHWAY BOUNDARY

DRAWING ISSUED FOR FEASIBILITY CONSIDERATION AND PLANNING PURPOSES ONLY. DRAWING NOT TO BE USED FOR CONSTRUCTION. I-TRANSPORT LLP ACCEPTS NO RESPONSIBILITY FOR ERRORS MADE BY OTHERS IN SCALING FROM THIS DRAWING. MEASUREMENTS SHOULD BE TAKEN FROM FIGURED DIMENSIONS ONLY. CDM REQUIREMENTS CONSIDERED AT FEASIBILITY STAGE ONLY. FURTHER CONSIDERATION REQUIRED BY DETAILED DESIGN TEAM. © CROWN COPYRIGHT 2024 OS LICENCE No. 100044286



INSET - SCALE 1:25

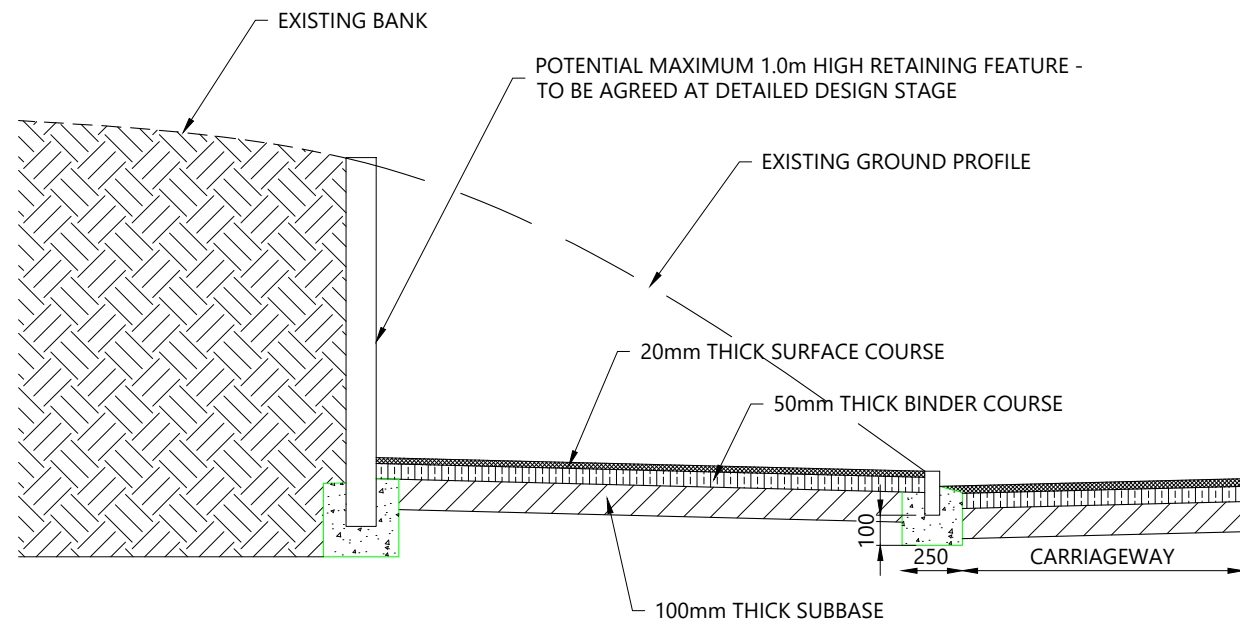

INDICATIVE FOOTWAY ROUTE STANDARD DETAIL



The Square, Basing View,
Basingstoke, Hampshire, RG21 4EB

Tel: 01256 898366

www.i-transport.co.uk

REV	DATE	BY	DESCRIPTION	CHK	APP
C	20.02.25	JD	ACCESS ARRANGEMENT UPDATED	BT	BT
B	21.01.25	JD	ACCESS ARRANGEMENT UPDATED	BT	BT
A	20.12.24	JD	ACCESS ARRANGEMENT UPDATED	BT	BT
STATUS: FOR INFORMATION					

TITLE: POTENTIAL SITE ACCESS ARRANGEMENT		DRAWN: JD	CHECKED: BT	APPROVED: BT
PROJECT: NORTH OF EAST STREET, RUSPER		PROJECT No: ITB200340	SCALE @ A2: 1:500 / 1:25	DATE: 01.10.24
CLIENT: DEVINE HOMES		DRAWING No: ITB200340-GA-002	REV: C	