

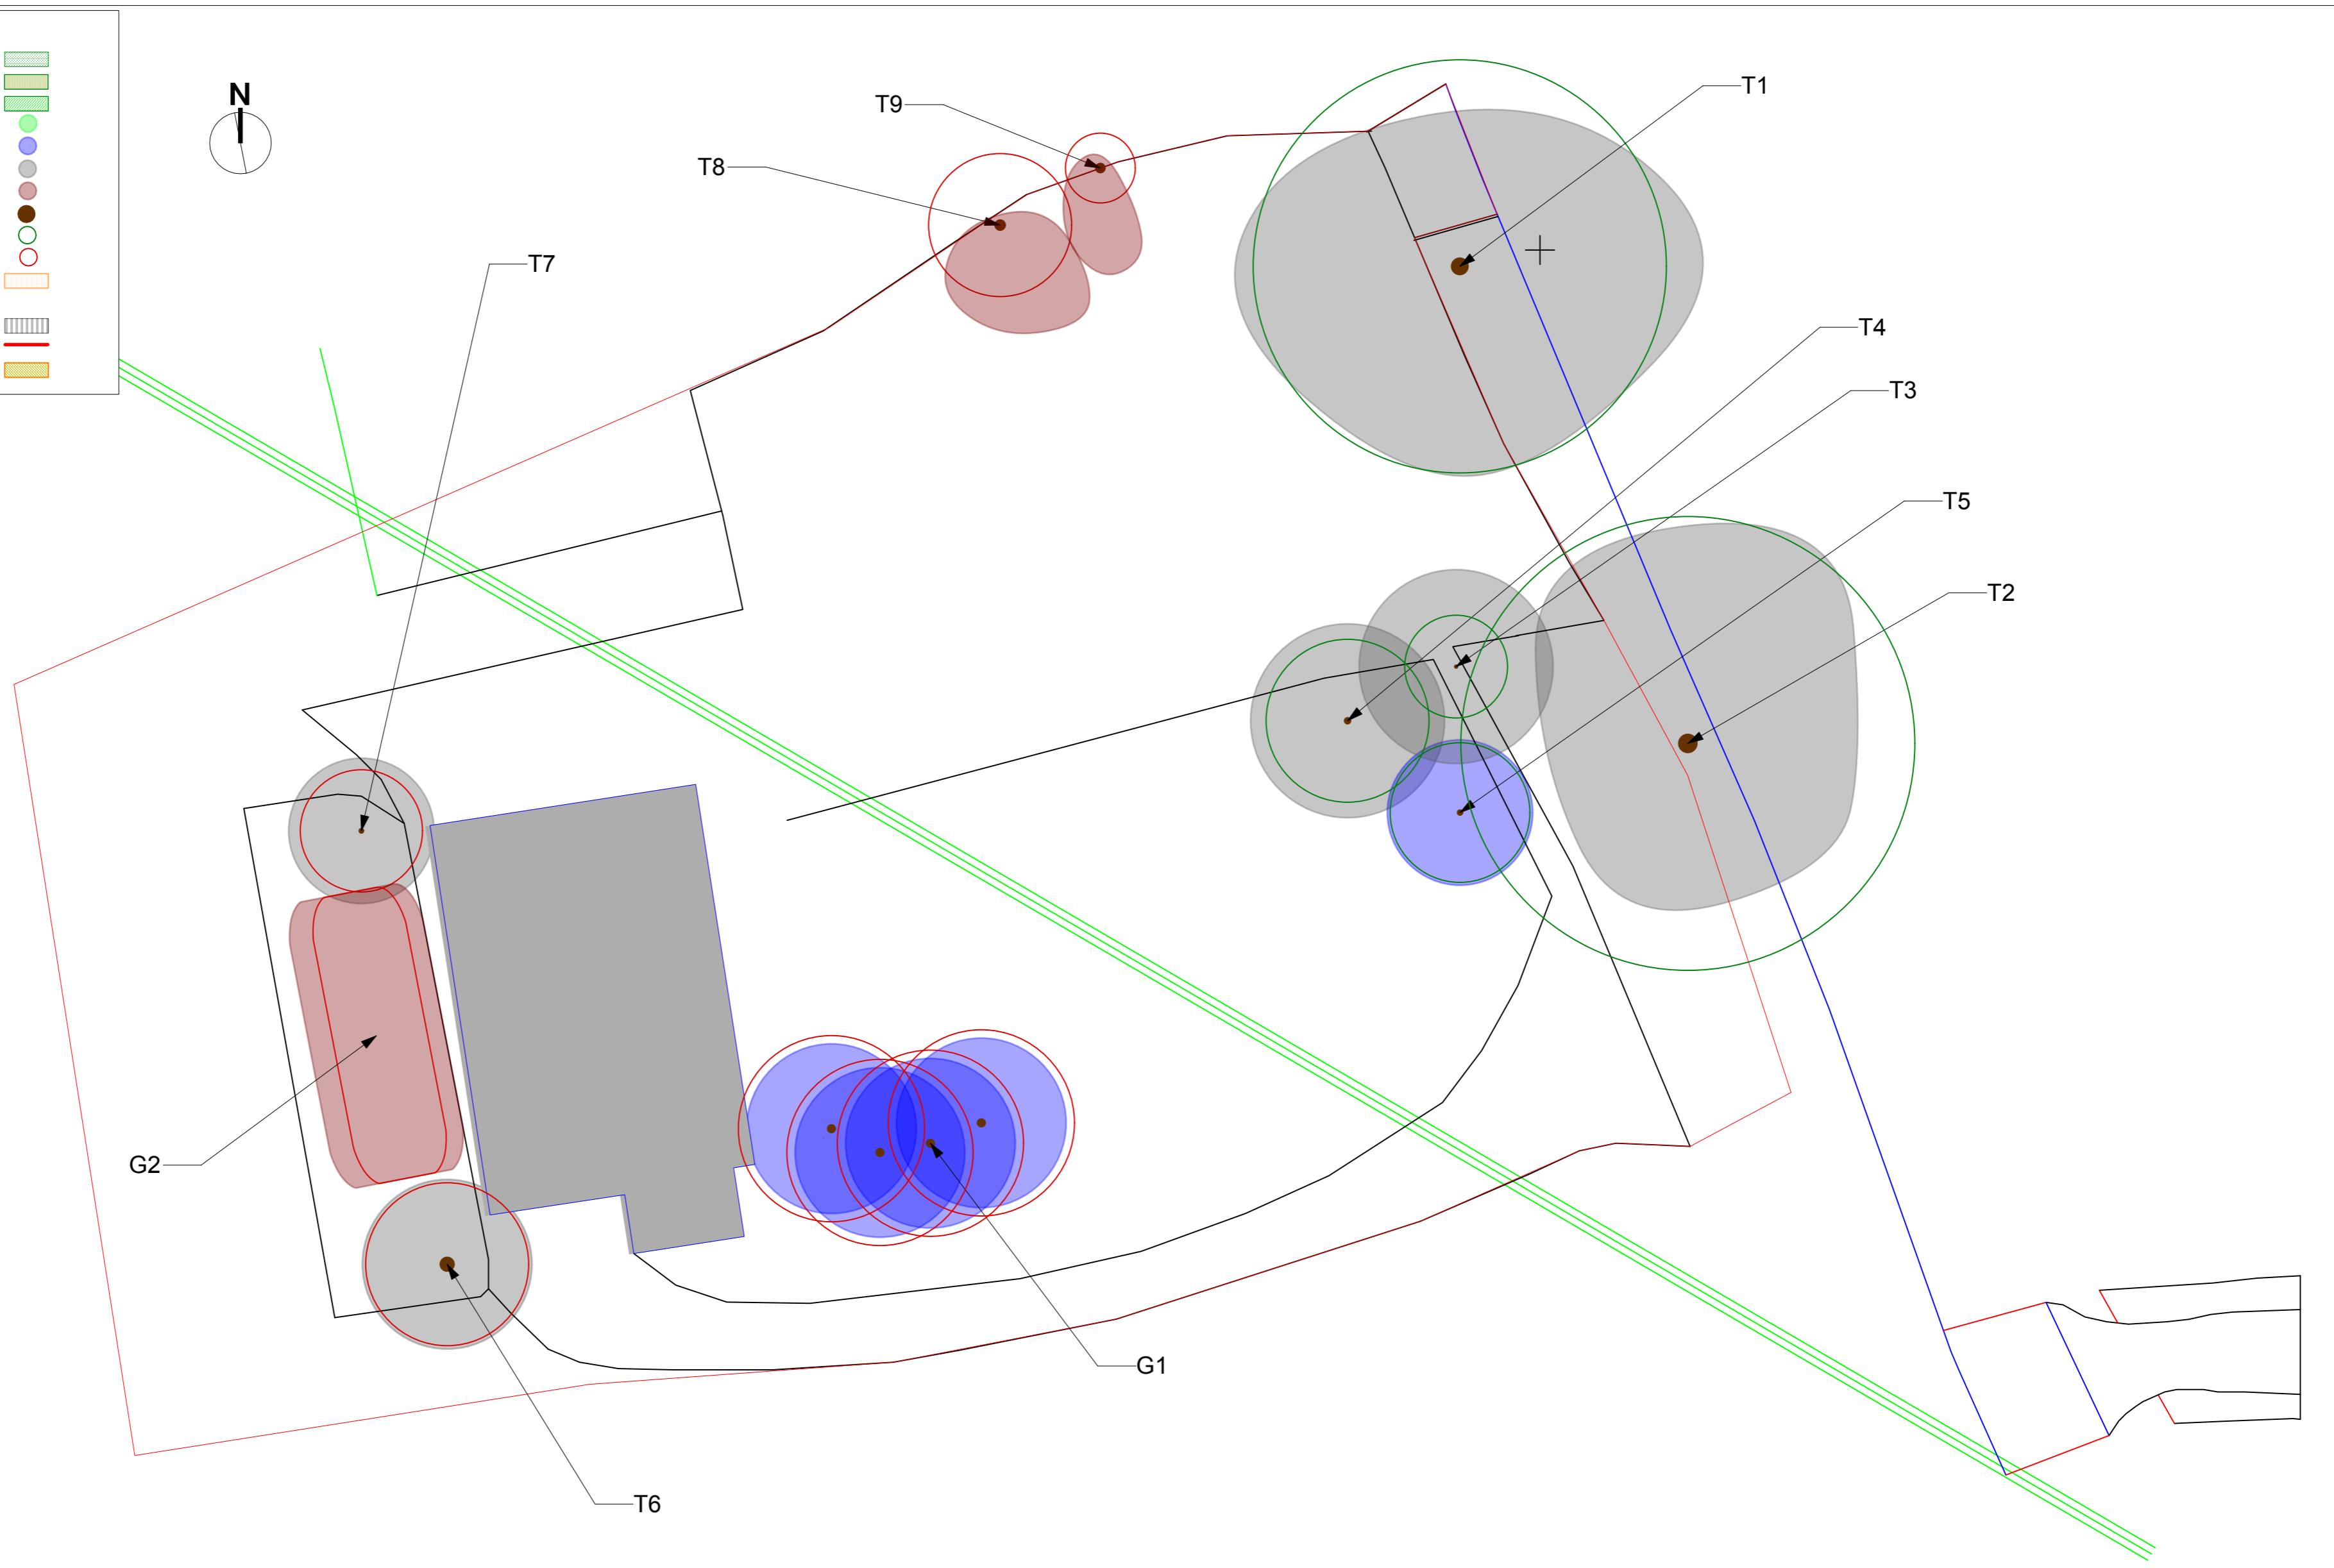


Key	
Grass	
Shrubs	
Hedge	
Tree - Class A	
Tree - Class B	
Tree - Class C	
Tree - Class U	
Tree Bole	
RPA of tree to be retained	
RPA of tree to be removed	
Construction Exclusion Zone (CEZ)	
Ground Protection	
Tree Protection Fencing	
No-dig surfacing	

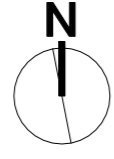

1 Tree Survey
Scale: 1:200

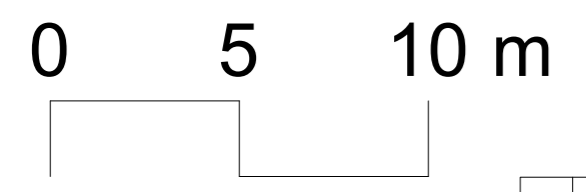

										Design Firm Barry Holdsworth Ltd	Project Title Woodside Lodge Picts Lane Cowfold RH13 8AT	Project Manager Barry Holdsworth	Project ID Tree Survey	
										Consultant Barry Holdsworth 07968 298385	Drawing Title Tree Survey	Reviewed By Barry Holdsworth	Scale 1:200@A2	
No.	Date	Revision Notes		Zone	Approvals	No.	Date	Issue Notes				Date 17/01/2026	Drawing No. Sht-1	
													Date 17/01/2026	of 1