


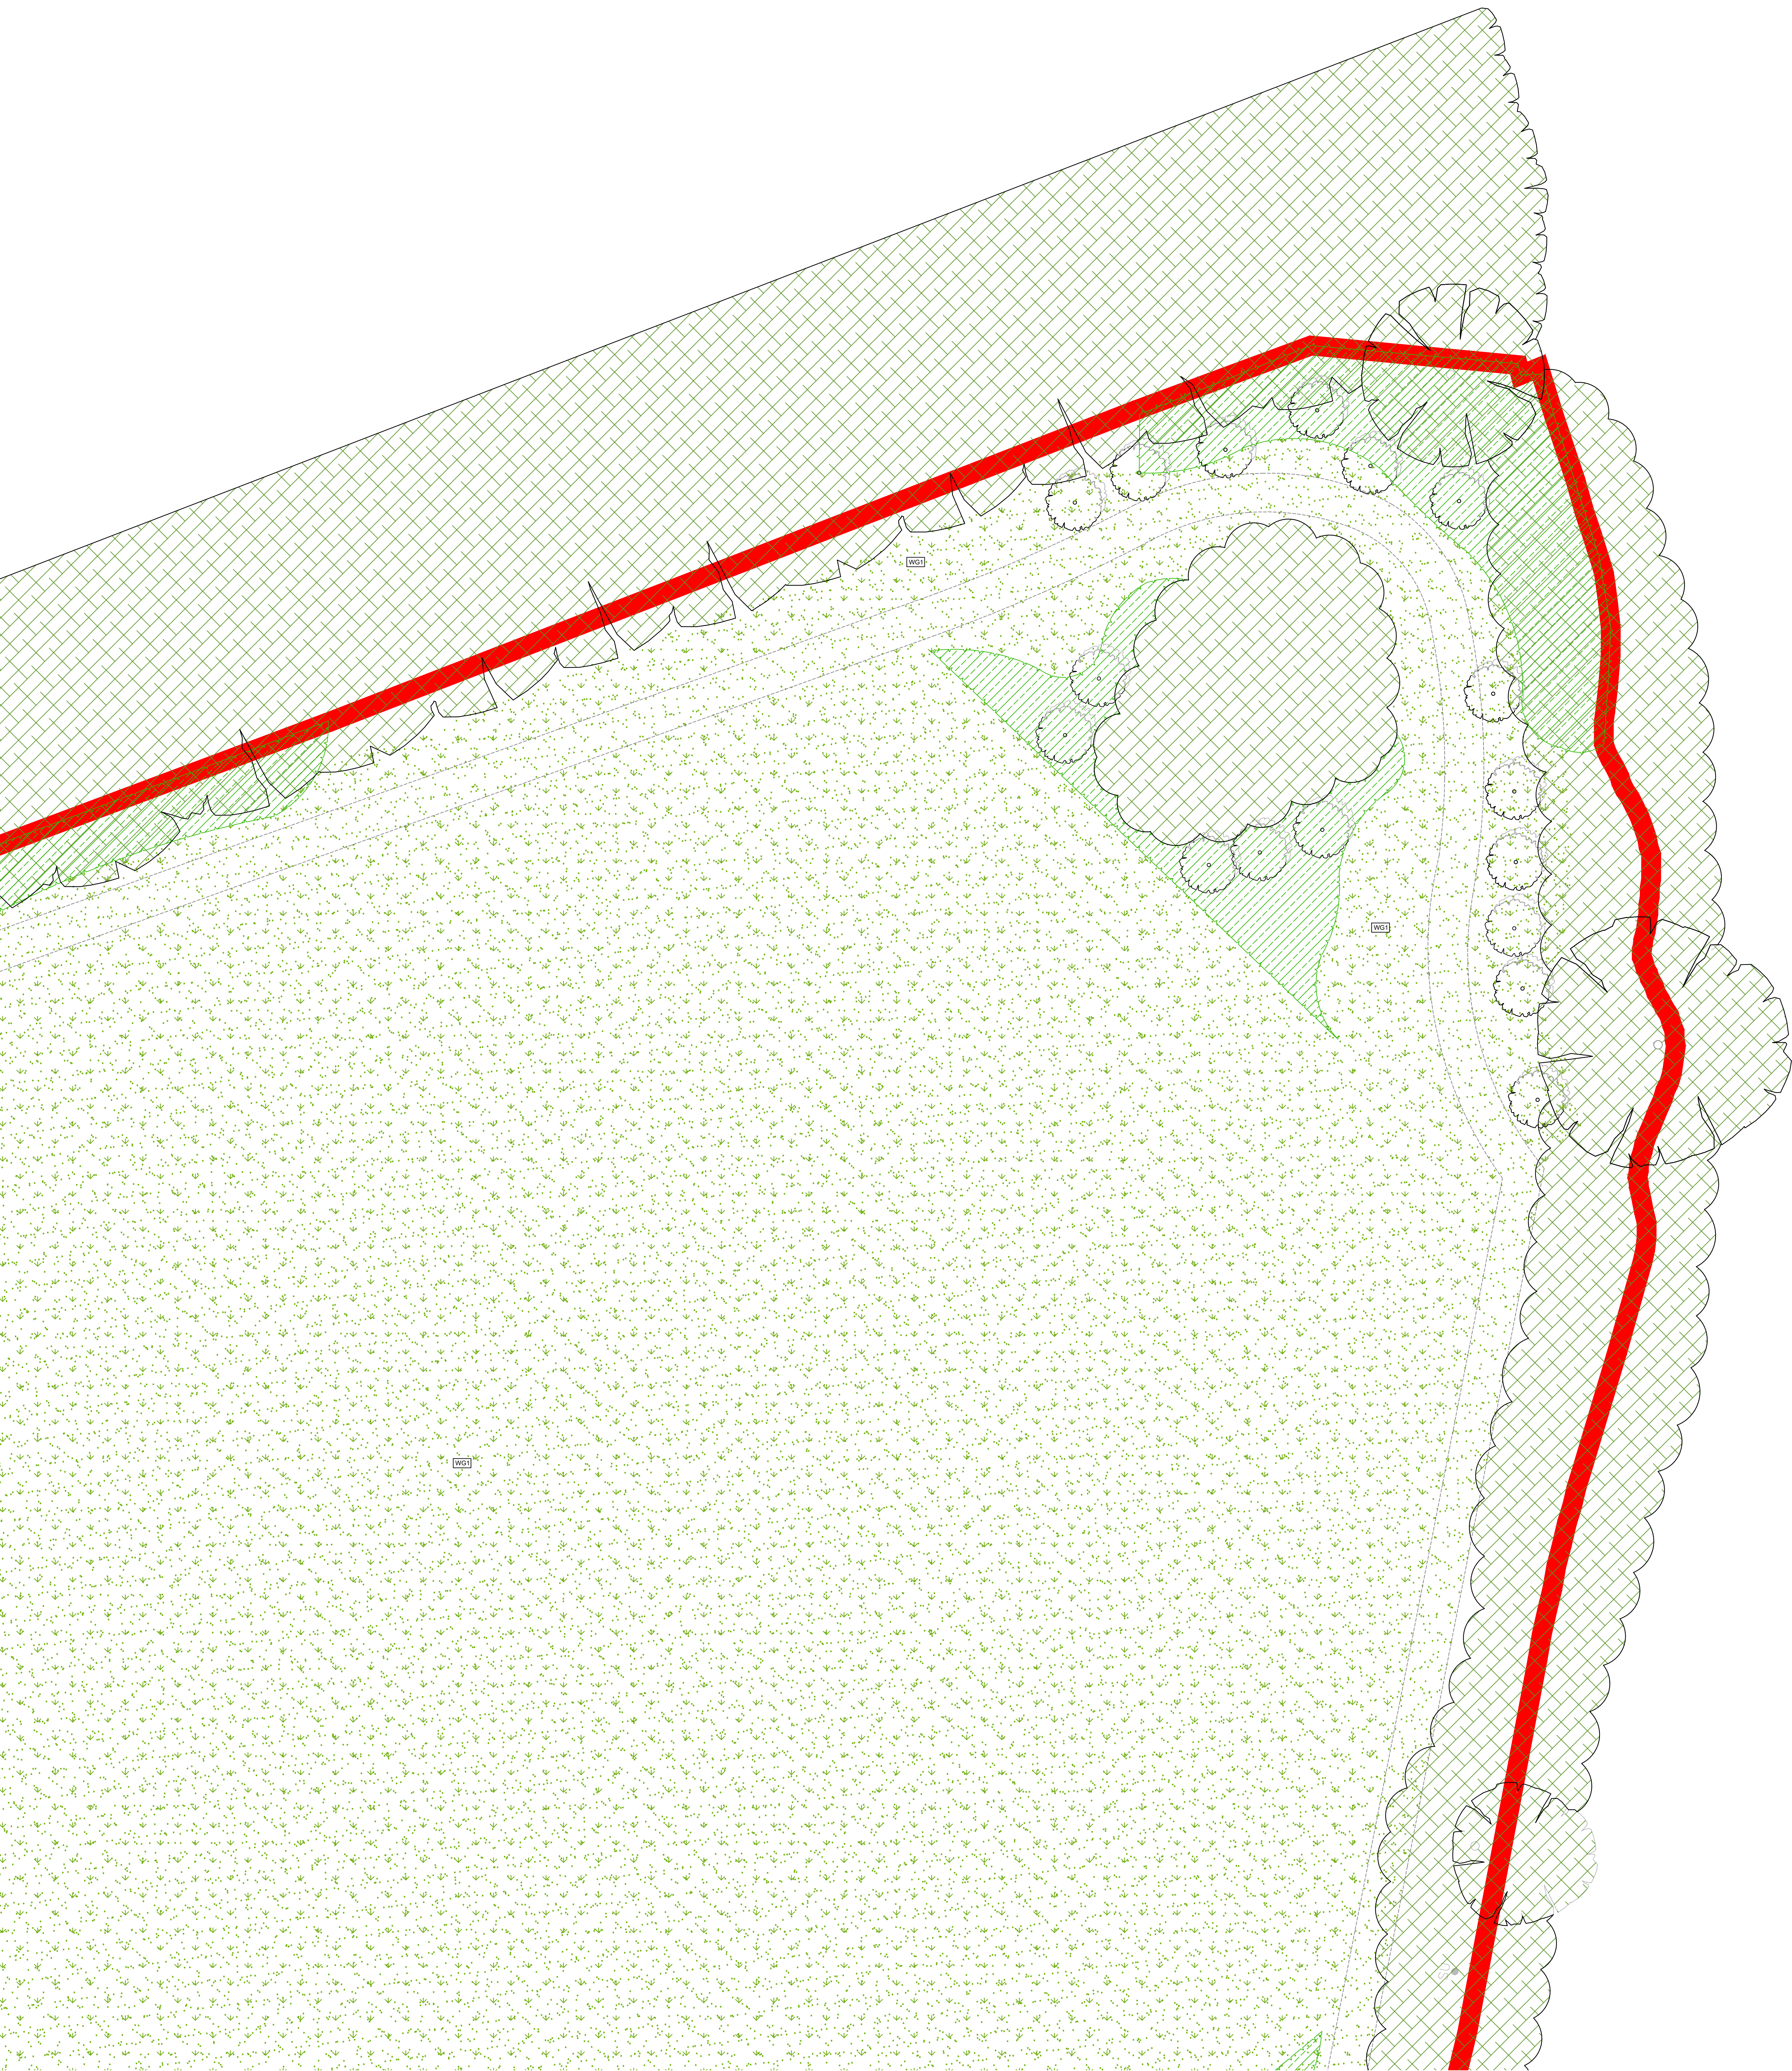

LEGEND

Site boundary

Soft Landscape Features

Amenity Grass

Proposed tree species

Wildflower Grass Type 1: Meadow

Wildflower Grassland Type 2: Wetland Meadow

Native Shrub Planting

Native Hedge Planting

Ornamental Planting

Ornamental Hedge

Woodland

Existing Vegetation / Tree Belt Enhanced

Aquatic / Marginal / Wetland Planting

Reedbed

Permanent water

Hard Landscape Features

Block Paving Type 1
Product - Concrete paving

Block Paving Type 2
Product - Concrete paving

Flag paving

Informal path
Colour - Buff

Road Asphalt
Product - Vehicular tarmacadam

Pavement Asphalt
Product - Pedestrian tarmacadam

Block Paving Type 3
Product - Concrete paving

Block Paving Type 4
Product - Permeable concrete paving

Care park
Grass crete with stone infill

Timber Fence

Post and Rail Fence

Proposed earth bunding

Play area surface material - Play mulch

Play equipment 1
Product - Supernova
Size - 206*206*60cm

Play equipment 2 (Inclusive)
Product - Carousel with seats
Size - 155*154*81cm

Play equipment 3 (Inclusive)
Product - Butterfly seesaw
Size - 160*140*70cm

Play equipment 4
Product - Climber
Size - 323*268*228cm

Play equipment 5 (Inclusive)
Product - Swing combination
Size - 723*208*284cm

Play equipment 6
Product - Slide with climbing wall
Size - 104*417*277cm

Bin

Timber bench

Maintenance gate

Rev	Date	Amendment	Initials

Project:
NEW PLACE FARM
PULBOROUGH

Client:
BARRATT WILSON (SOUTHERN COUNTIES)

Drawing:
COMBINED HARD & SOFT LANDSCAPE
PLAN (SHEET 2 OF 8)

Drawing no:
24.1874.L102

Rev: -

Scale@A0: 1:200 Date: NOV 24 Drawn: ATSR Checked: JM

finc FINEC Architects Ltd
61-63 New London Road | Chesham | Bucks | MK36 0AD
T: +44 (0)1294 833888
W: www.finecarchitects.com
E: company@finecarchitects.com

© FINEC Architects. Limited holds the copyright to all the information contained within this document and this will be subject to the usual conditions of sale. This drawing is to be printed in colour.

PLANNING