


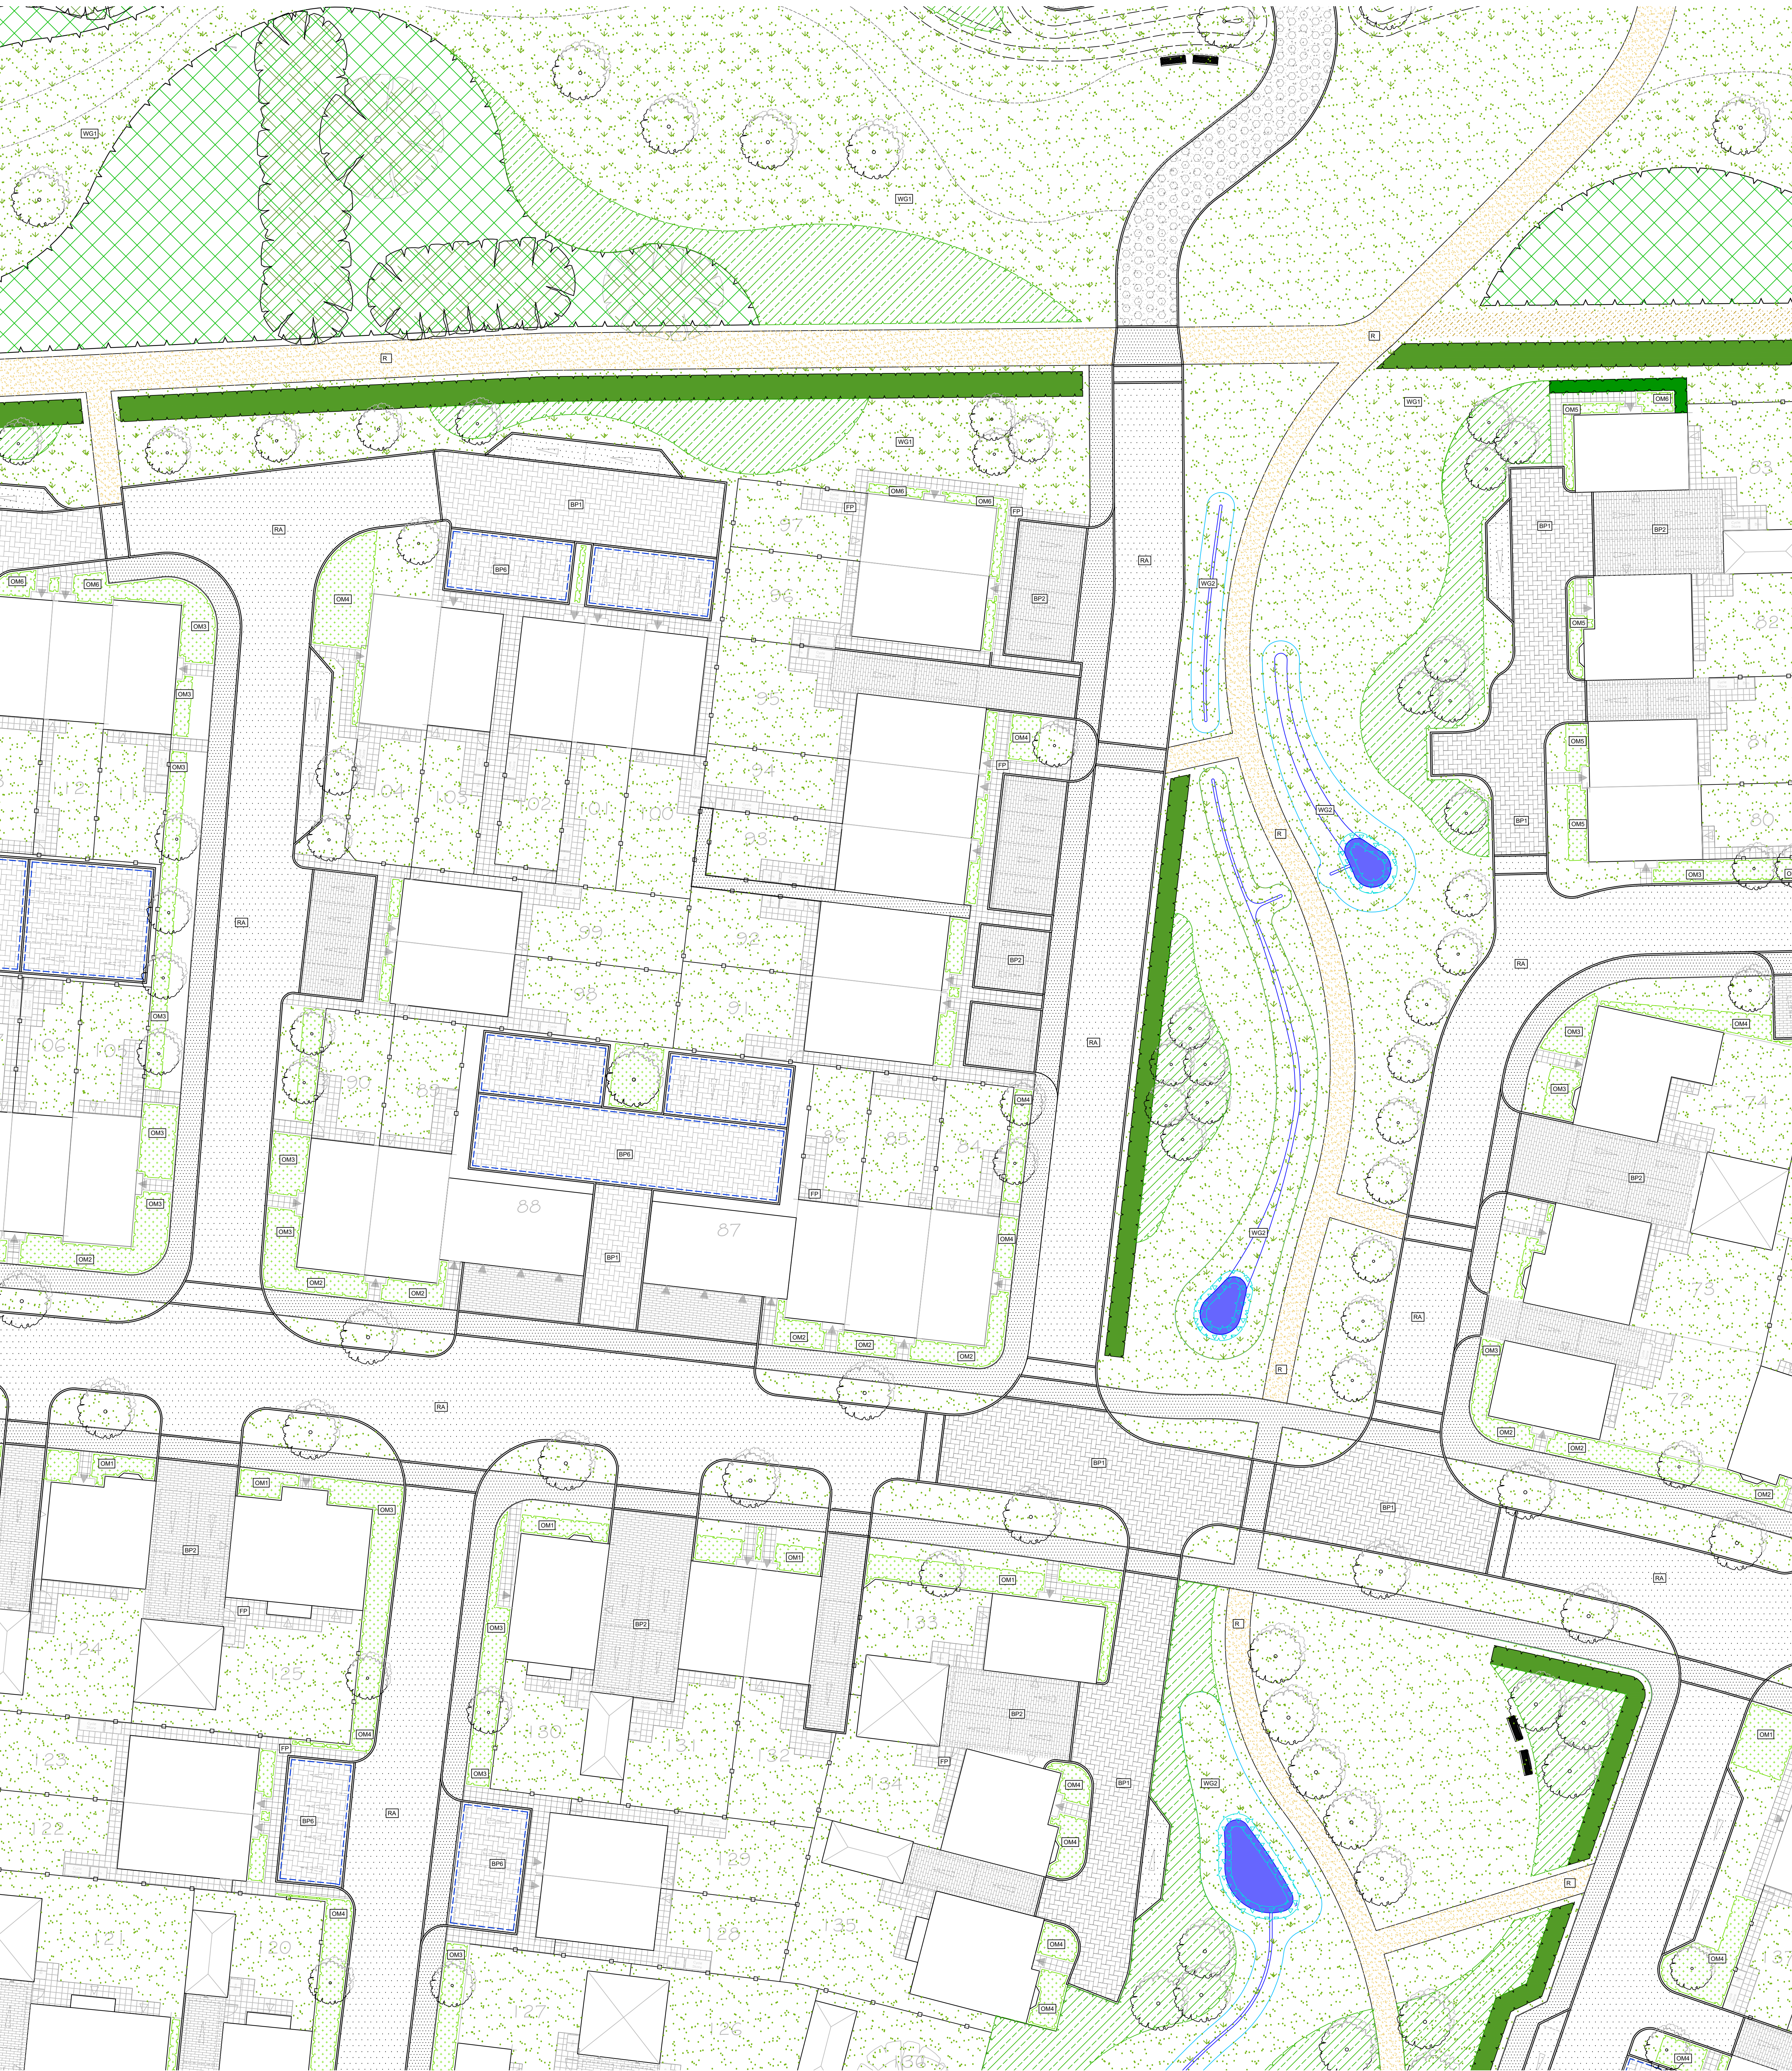

LEGEND

Site boundary

Soft Landscape Features

Amenity Grass

Proposed tree species

WG1

Wildflower Grass Type 1: Meadow

WG2

Wildflower Grassland Type 2: Wetland Meadow

Native Shrub Planting

Native Hedge Planting

Ornamental Planting

Ornamental Hedge

Woodland

Existing Vegetation / Tree Belt Enhanced

Aquatic / Marginal / Wetland Planting

Reedbed

Permanent water

Hard Landscape Features

BP1

Block Paving Type 1
Product - Concrete paving

BP2

Block Paving Type 2
Product - Concrete paving

FP

Flag paving

R

Informal path
Colour - Buff

RA

Road Asphalt
Product - Vehicular tarmacadam

PA

Pavement Asphalt
Product - Pedestrian tarmacadam

BP3

Block Paving Type 3
Product - Concrete paving

BP6

Block Paving Type 4
Product - Permeable concrete paving

Care park
Grass crete with stone infill

Timber Fence

Post and Rail Fence

Proposed earth bunding

PS

Play area surface material - Play mulch

Play equipment 1
Product - Supernova
Size - 206'206'60cm

Play equipment 2 (Inclusive)
Product - Carousel with seats
Size - 155'154'81cm

Play equipment 3 (Inclusive)
Product - Butterfly seesaw
Size - 160'140'70cm

Play equipment 4
Product - Climber
Size - 323'268'228cm

Play equipment 5 (Inclusive)
Product - Swing combination
Size - 723'208'284cm

Play equipment 6
Product - Slide with climbing wall
Size - 104'417'277cm

Bin

Timber bench

Maintenance gate

Rev

Date

Amendment

Initials

Project:

NEW PLACE FARM
PULBOROUGH

Client:

BARRATT WILSON (SOUTHERN COUNTIES)

Drawing:

COMBINED HARD AND SOFT LANDSCAPE
PLAN (SHEET 3 OF 8)

Drawing no:

24.1874.L103

Rev:

Scale:

A3: 1:200

Date:

NOV 24

Drawn:

ATSR

Checked:

JM

finc

FINC Architects Ltd
61-63 New London Road | Cheshamford | Essex | CM8 9AD
T: +44 (0)1284 833889
W: www.fincharchitects.com
E: enquiry@fincharchitects.com

DISCLAIMER

© FINC Architects. Limited holds the copyright to all the information contained within this document and the user must ensure that it is not used for any other purpose than the purpose for which it was originally supplied.
All dimensions and measurements to be checked on site.
Do not scale from this drawing. This drawing is to be printed in colour.

PLANNING