


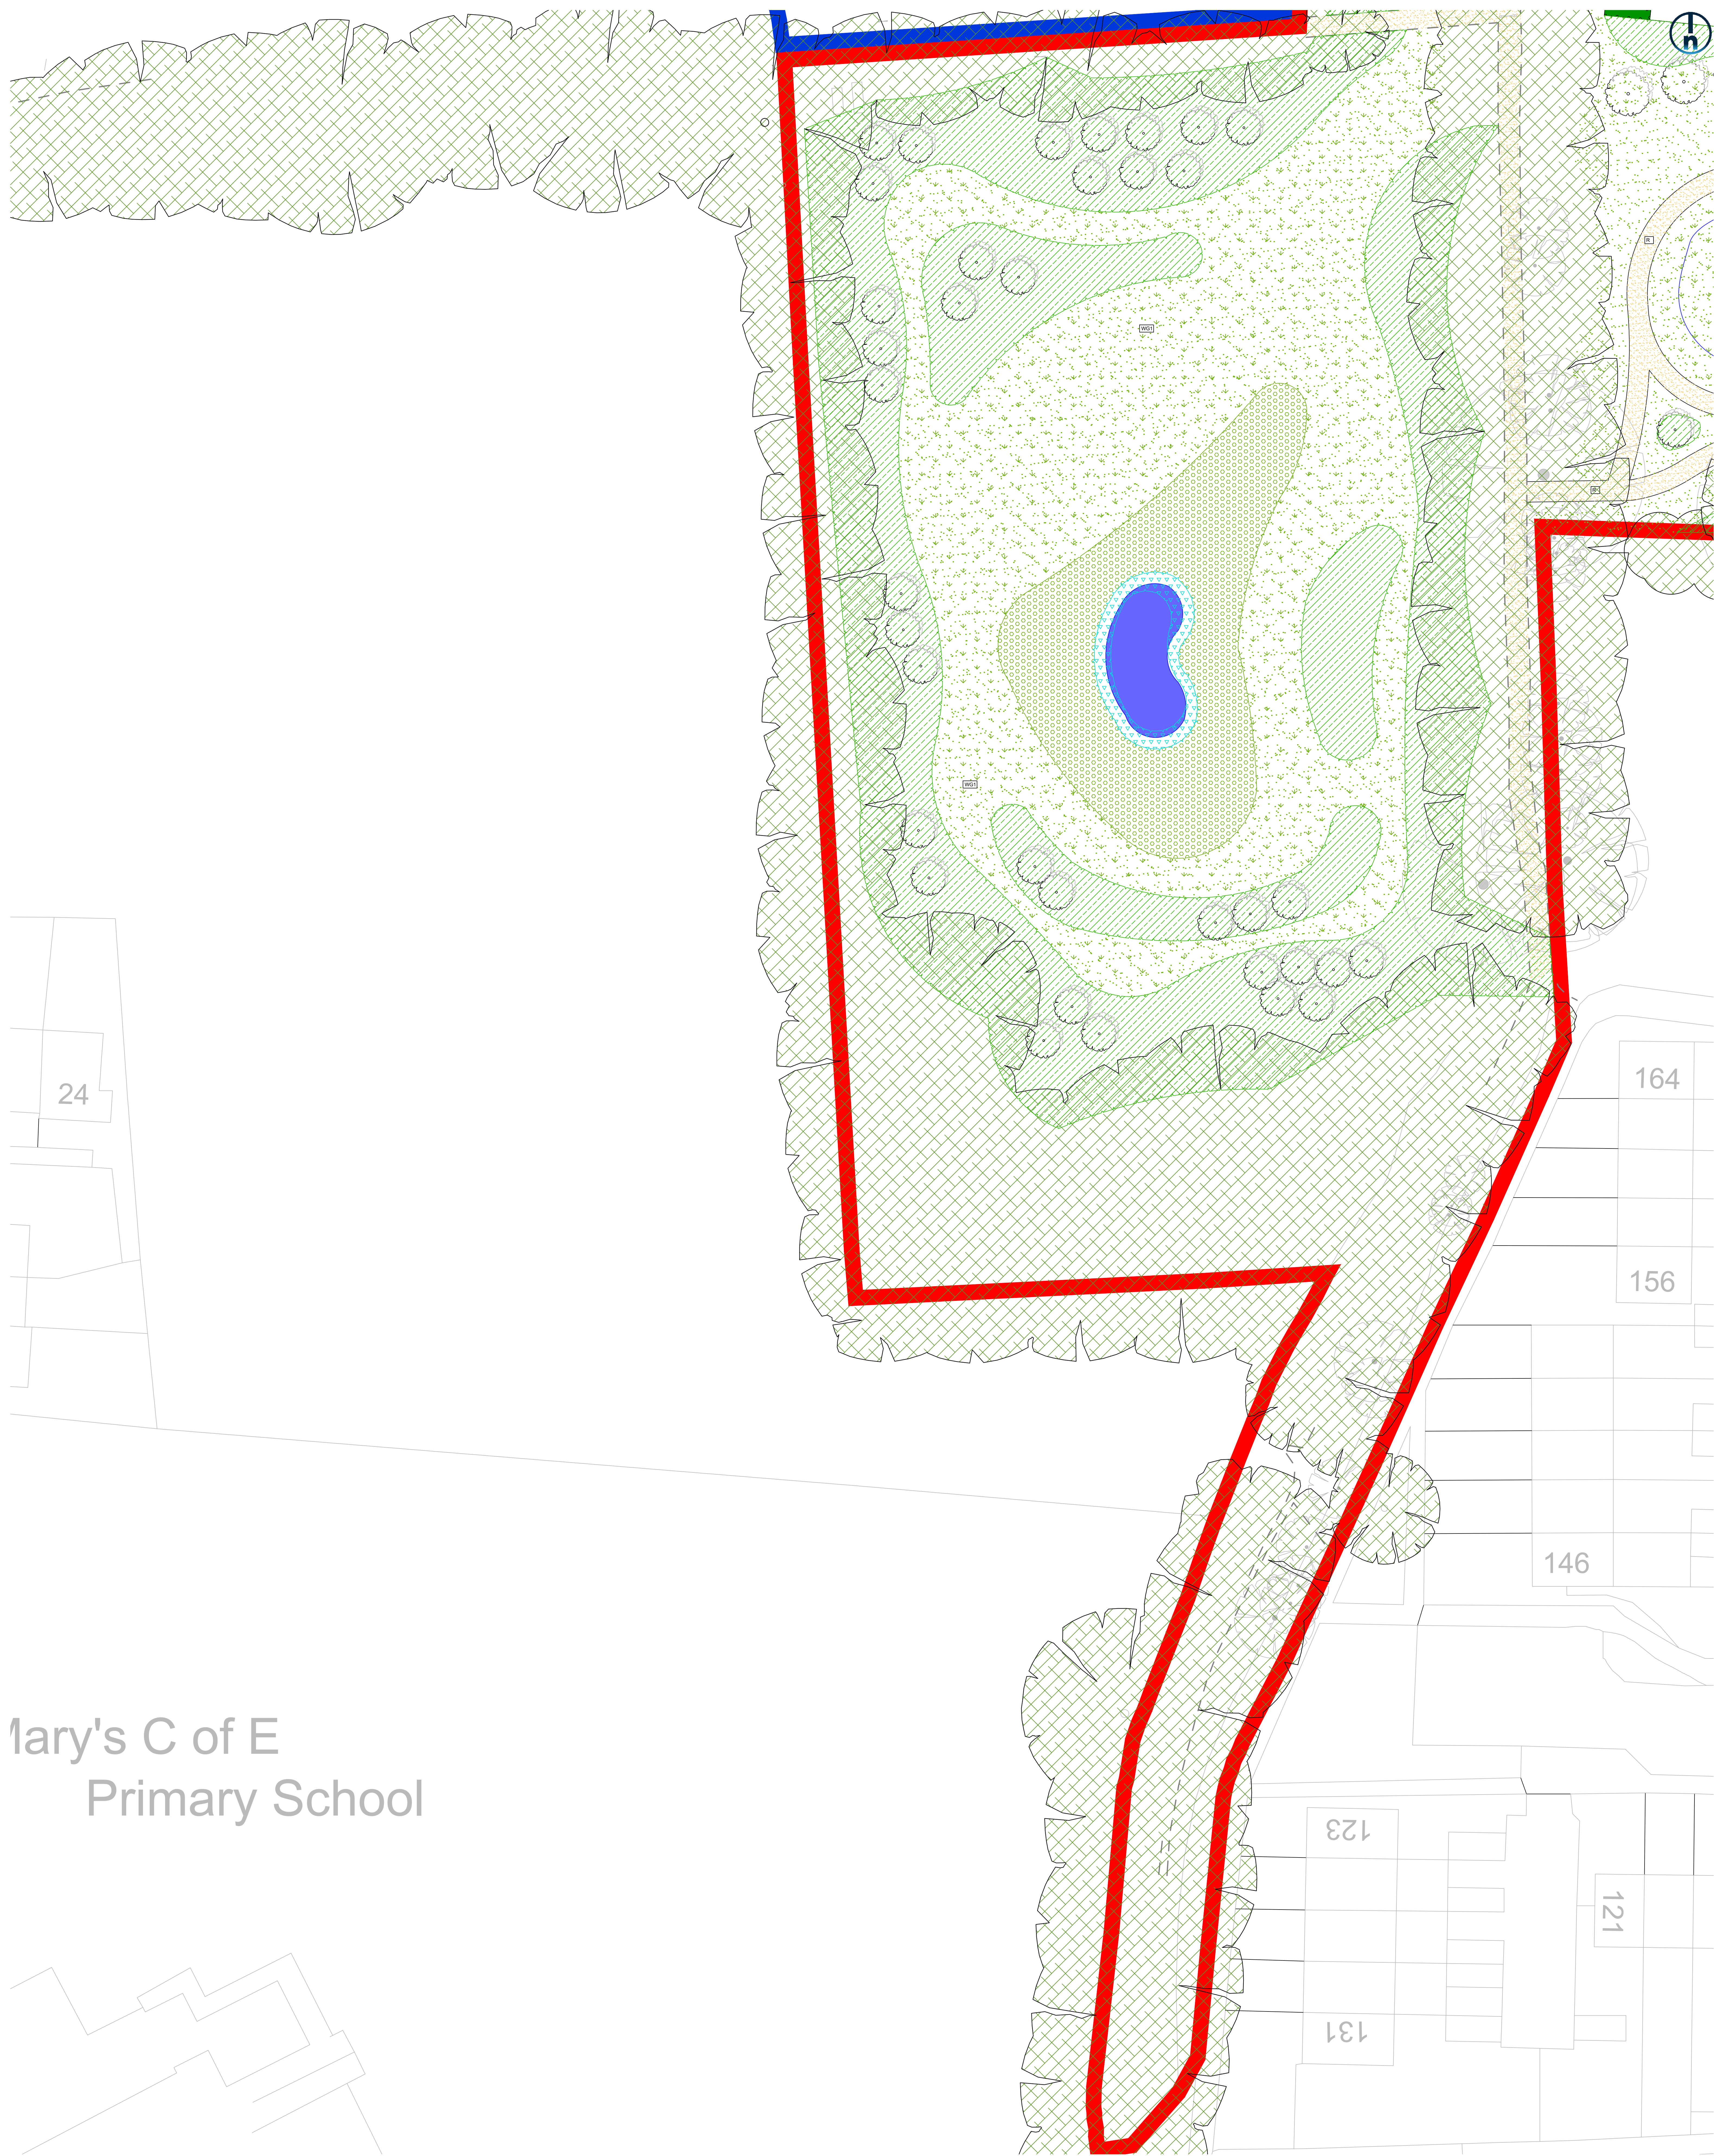

Mary's C of E Primary School

LEGEND

Site Boundary

Soft Landscape Features

Amenity Grass

Proposed trees

Wildflower Grass Type 1 : Meadow

Native Shrub Planting

Native Hedge Planting

Ornamental Planting

Ornamental Hedge

Woodland

Existing Vegetation / Tree Belt Enhanced

Aquatic / Marginal / Wetland Planting

Reedbed

Wildflower Grassland Type 2: Wetland meadow

Permanent water

Hard Landscape Features

Block Paving Type 1
Product - Concrete paving

Block Paving Type 2
Product - Concrete paving

Block Paving Type 4
Product - Permeable concrete paving

Flag paving
Size/colour - 600*600*50 / Natural

Road Asphalt

Pavement Asphalt

Informal Path
Colour - Buff

Play area surface material - Play mulch

Care park
Grass crete with stone infill

Proposed earth bunding

Play equipment 1
Product - Supernova
Size - 206*206*60cm

Play equipment 3 (Inclusive)
Product - Butterfly seesaw
Size - 160*140*70cm

Play equipment 4
Product - Climber
Size - 323*268*228cm

Play equipment 2 (Inclusive)
Product - Carousel with seats
Size - 155*154*81cm

Play equipment 5
Product - Swing combination
Size - 723*208*284cm

Play equipment 6
Product - Slide with climbing wall
Size - 104*417*277cm

Bin

Timber bench

Maintenance gate

Timber Fence
Size/Colour - 1800mm / Natural

Post and Rail Fence
Size/Colour - 1800mm / Natural

Drawing no: 24.1874.L105

Scale@A3: 1:200 Date: NOV 24 Drawn: ATSR Checked: JM

finc Architecture Ltd
61-63 New London Road (Chesham) Essex | CM8 9ND
T: +44 (0) 1283 933989
W: www.fincharchitects.com
E: enquiry@fincharchitects.com

© Finc Architecture. Limited holds the copyright to all the information contained within this document and their written consent must be obtained before copying or using the data other than for the purposes it was originally supplied.
All dimensions and measurements to be checked on site.
Do not scale from this drawing. This drawing is to be printed in colour.

Rev

Date

Amendment

Initials

PLANNING