



Section 5 - 5




Section 6 - 6



Section 7 - 7



Section 8 - 8

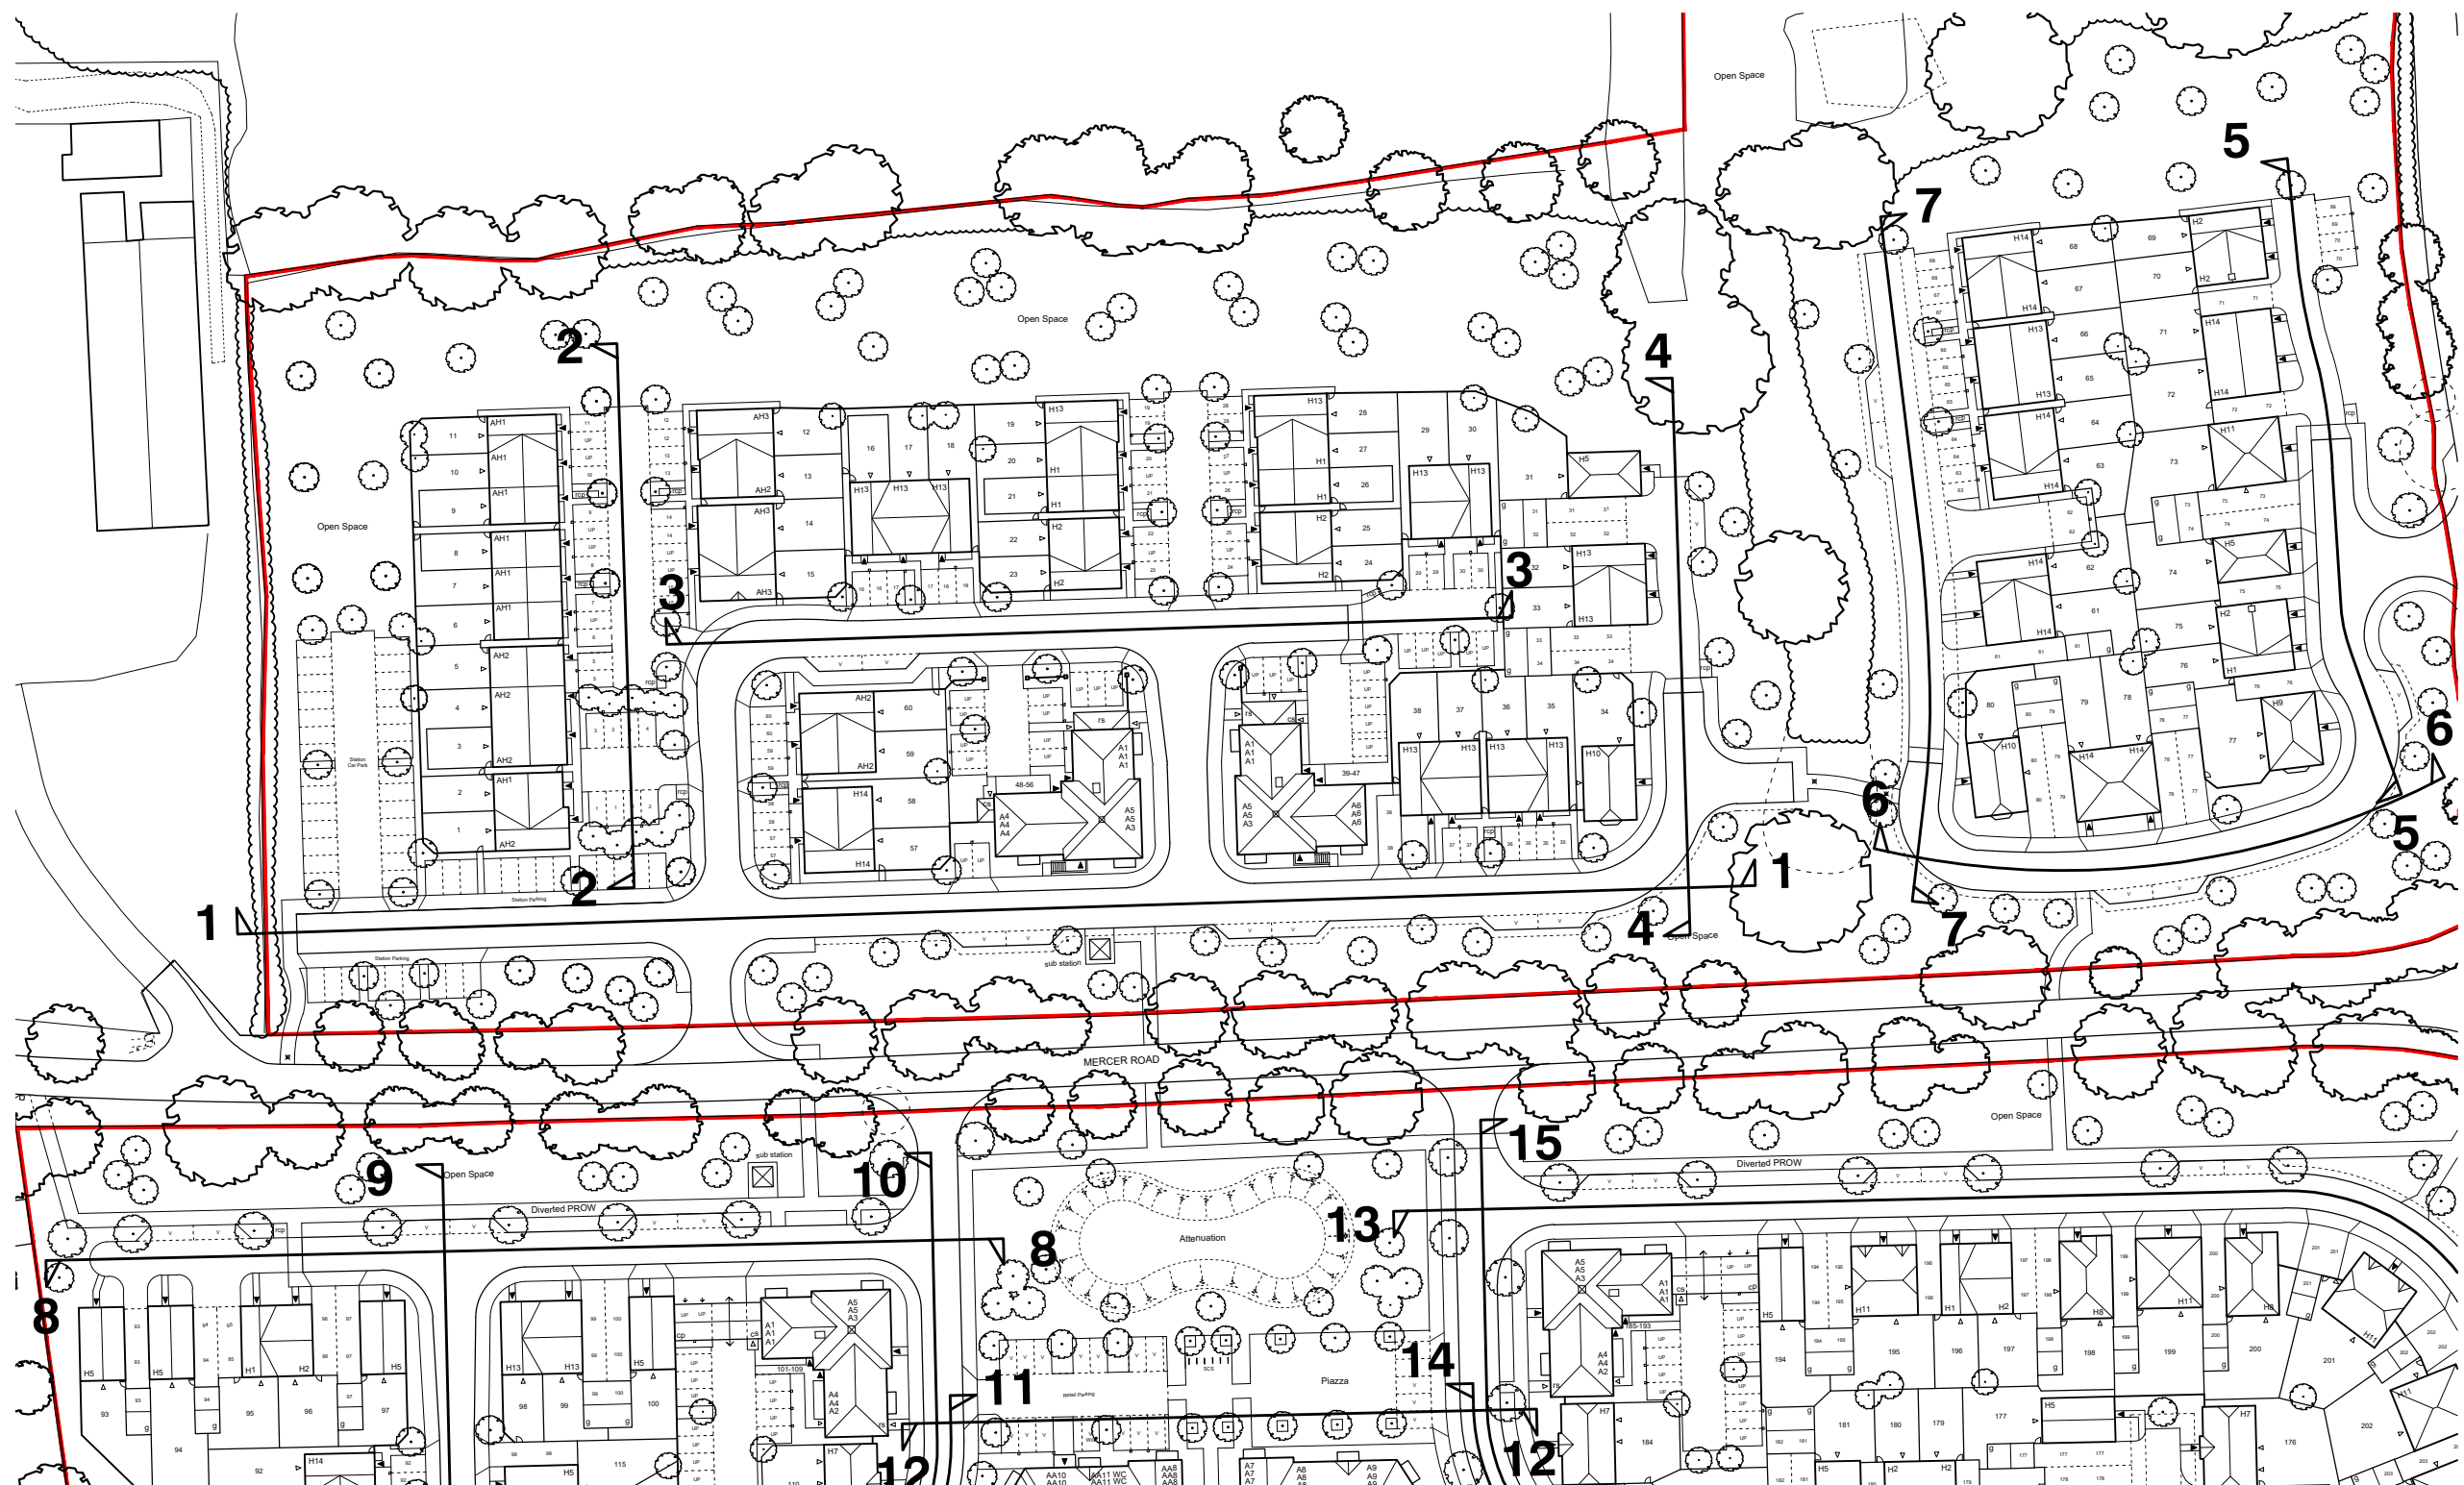

Key Plan (not to scale)

0 2 4 6 8 10 12 14m