



Section 17 - 17




Section 17 - 17 (continued)



Section 18 - 18



Section 18 - 18 (continued)

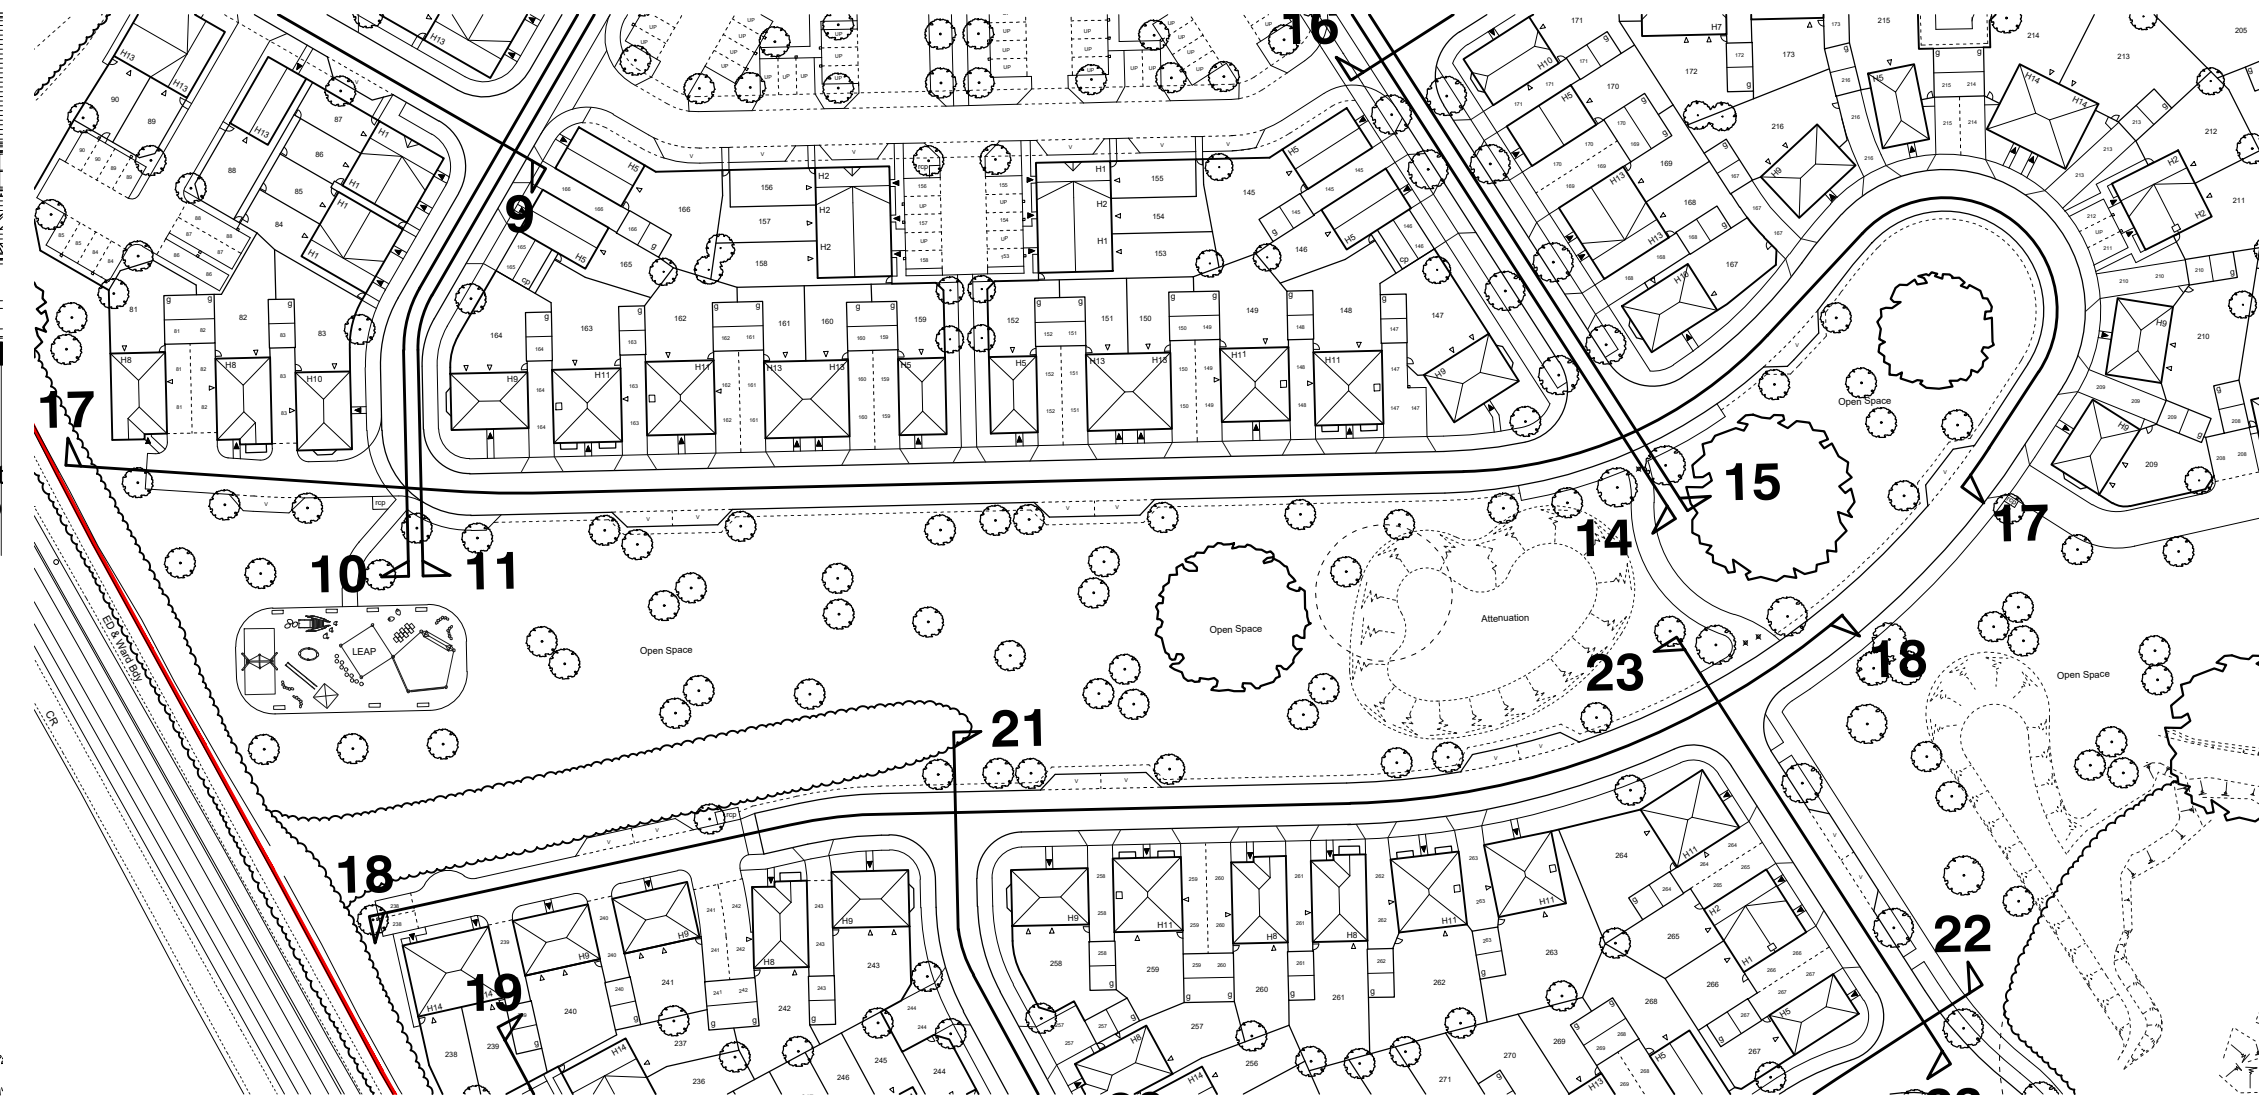

Key Plan (not to scale)