


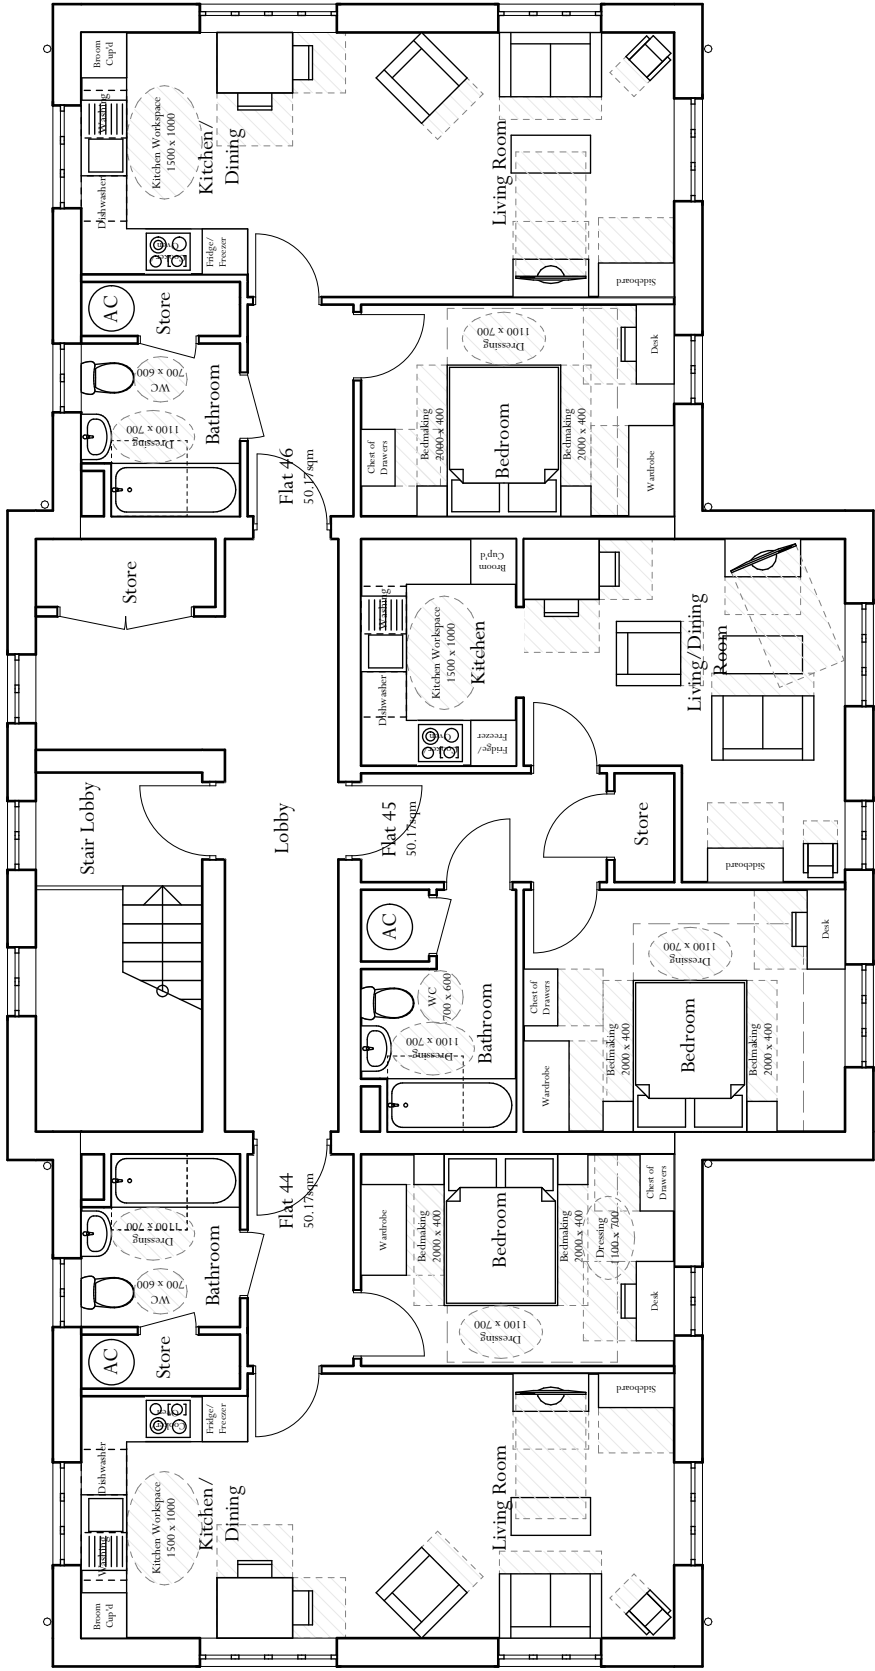

First Floor



Scale 1:100

Apartment - Type 2 First Floor - Plot 41-46
Land to the East of Tilletts Lane, Warnham

Scale: 1:100 @ A3
Drawing Number: 6294-PL203 Rev 01 | Drawn By: LL/FSP

