

Abnormal or unusual residual risks associated with the design outcomes shown on this drawing are:-

RSK LDE LTD has followed its Design Risk Management process for Hazard Elimination and Risk reduction in developing the designs shown on this drawing.
Abnormal or unusual residual risks may be shown above where it is considered that such risk may not normally be expected by competent persons engaged on work of this nature or type.

Notes:

1. This drawing is to be read in conjunction with all relevant Architects and Engineers drawings and specifications.
2. Topographical Survey and Levels from NJC Survey Ltd, Drawing Number S1572 Dated 18th March 2019
3. Layout based on FINE Architects Drawing, dated 25.10.2024
4. Do not scale this drawing.
5. This drawing is to be read in conjunction with all other relevant engineers, architects and specialist design drawings and details.
6. All dimensions are in meters unless noted otherwise.
7. Maximum reverse distance for the refuse vehicle is 20m + 25m Bn Drag to vehicle.
8. Residents 30m drag distance to Bin Collection Point

Legend:

- Planning Application Boundary
- Future Phase 2 Heritage Planning Application Boundary
- Vehicle Tracking Wheels
- Vehicle Tracking Bodywork

P03	13.12.2024	Issued for PLANNING RESUBMISSION	SH	GXA	RD
P02	25.10.2024	Issued for PLANNING SUBMISSION	SH	GXA	RD
P01	30.08.2024	Preliminary Issue	SH	GXA	RD
Rev.	Date	Amendment	Drawn	Chkd	Appd.



Abbey Park
Humber Road
Cottingham
CIVILS HQ
United Kingdom

Tel: +44 (0) 24 7950 9900
Fax: +44 (0) 24 7950 1417
Email: info@lde.co.uk
Web: www.lde.co.uk

Client **BARRATT DAVID WILSON
(SOUTHERN COUNTIES)**

Project Title
**NEW PLACE FARM, PULBOROUGH,
WEST SUSSEX**

Status **PLANNING**

Drawing Title
REFUSE VEHICLE TRACKING

Drawn	Date	Checked	Date	Approved	Date
SH	30.08.2024	GXA	30.08.2024	RD	30.08.2024



Scale	Orig Size	Dimensions
1:500	A0	m

Project No. **890815** Drawing File **890815-221024-03-08-08-Refuse Vehicle Tracking.dwg**

Drawing No.	890815	RSK	ZZ	XX	DR	C	8004	P03
-------------	--------	-----	----	----	----	---	------	-----

Project	Orig	Rev	Rev	Rev	Rev	Rev	Rev	Rev

Scale 1:500
0 5 10 15 20 25m

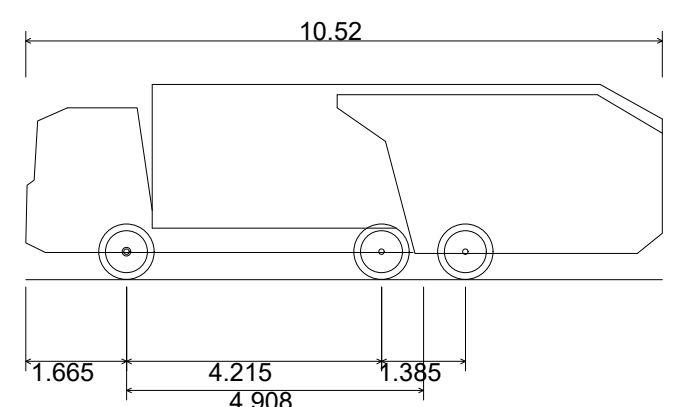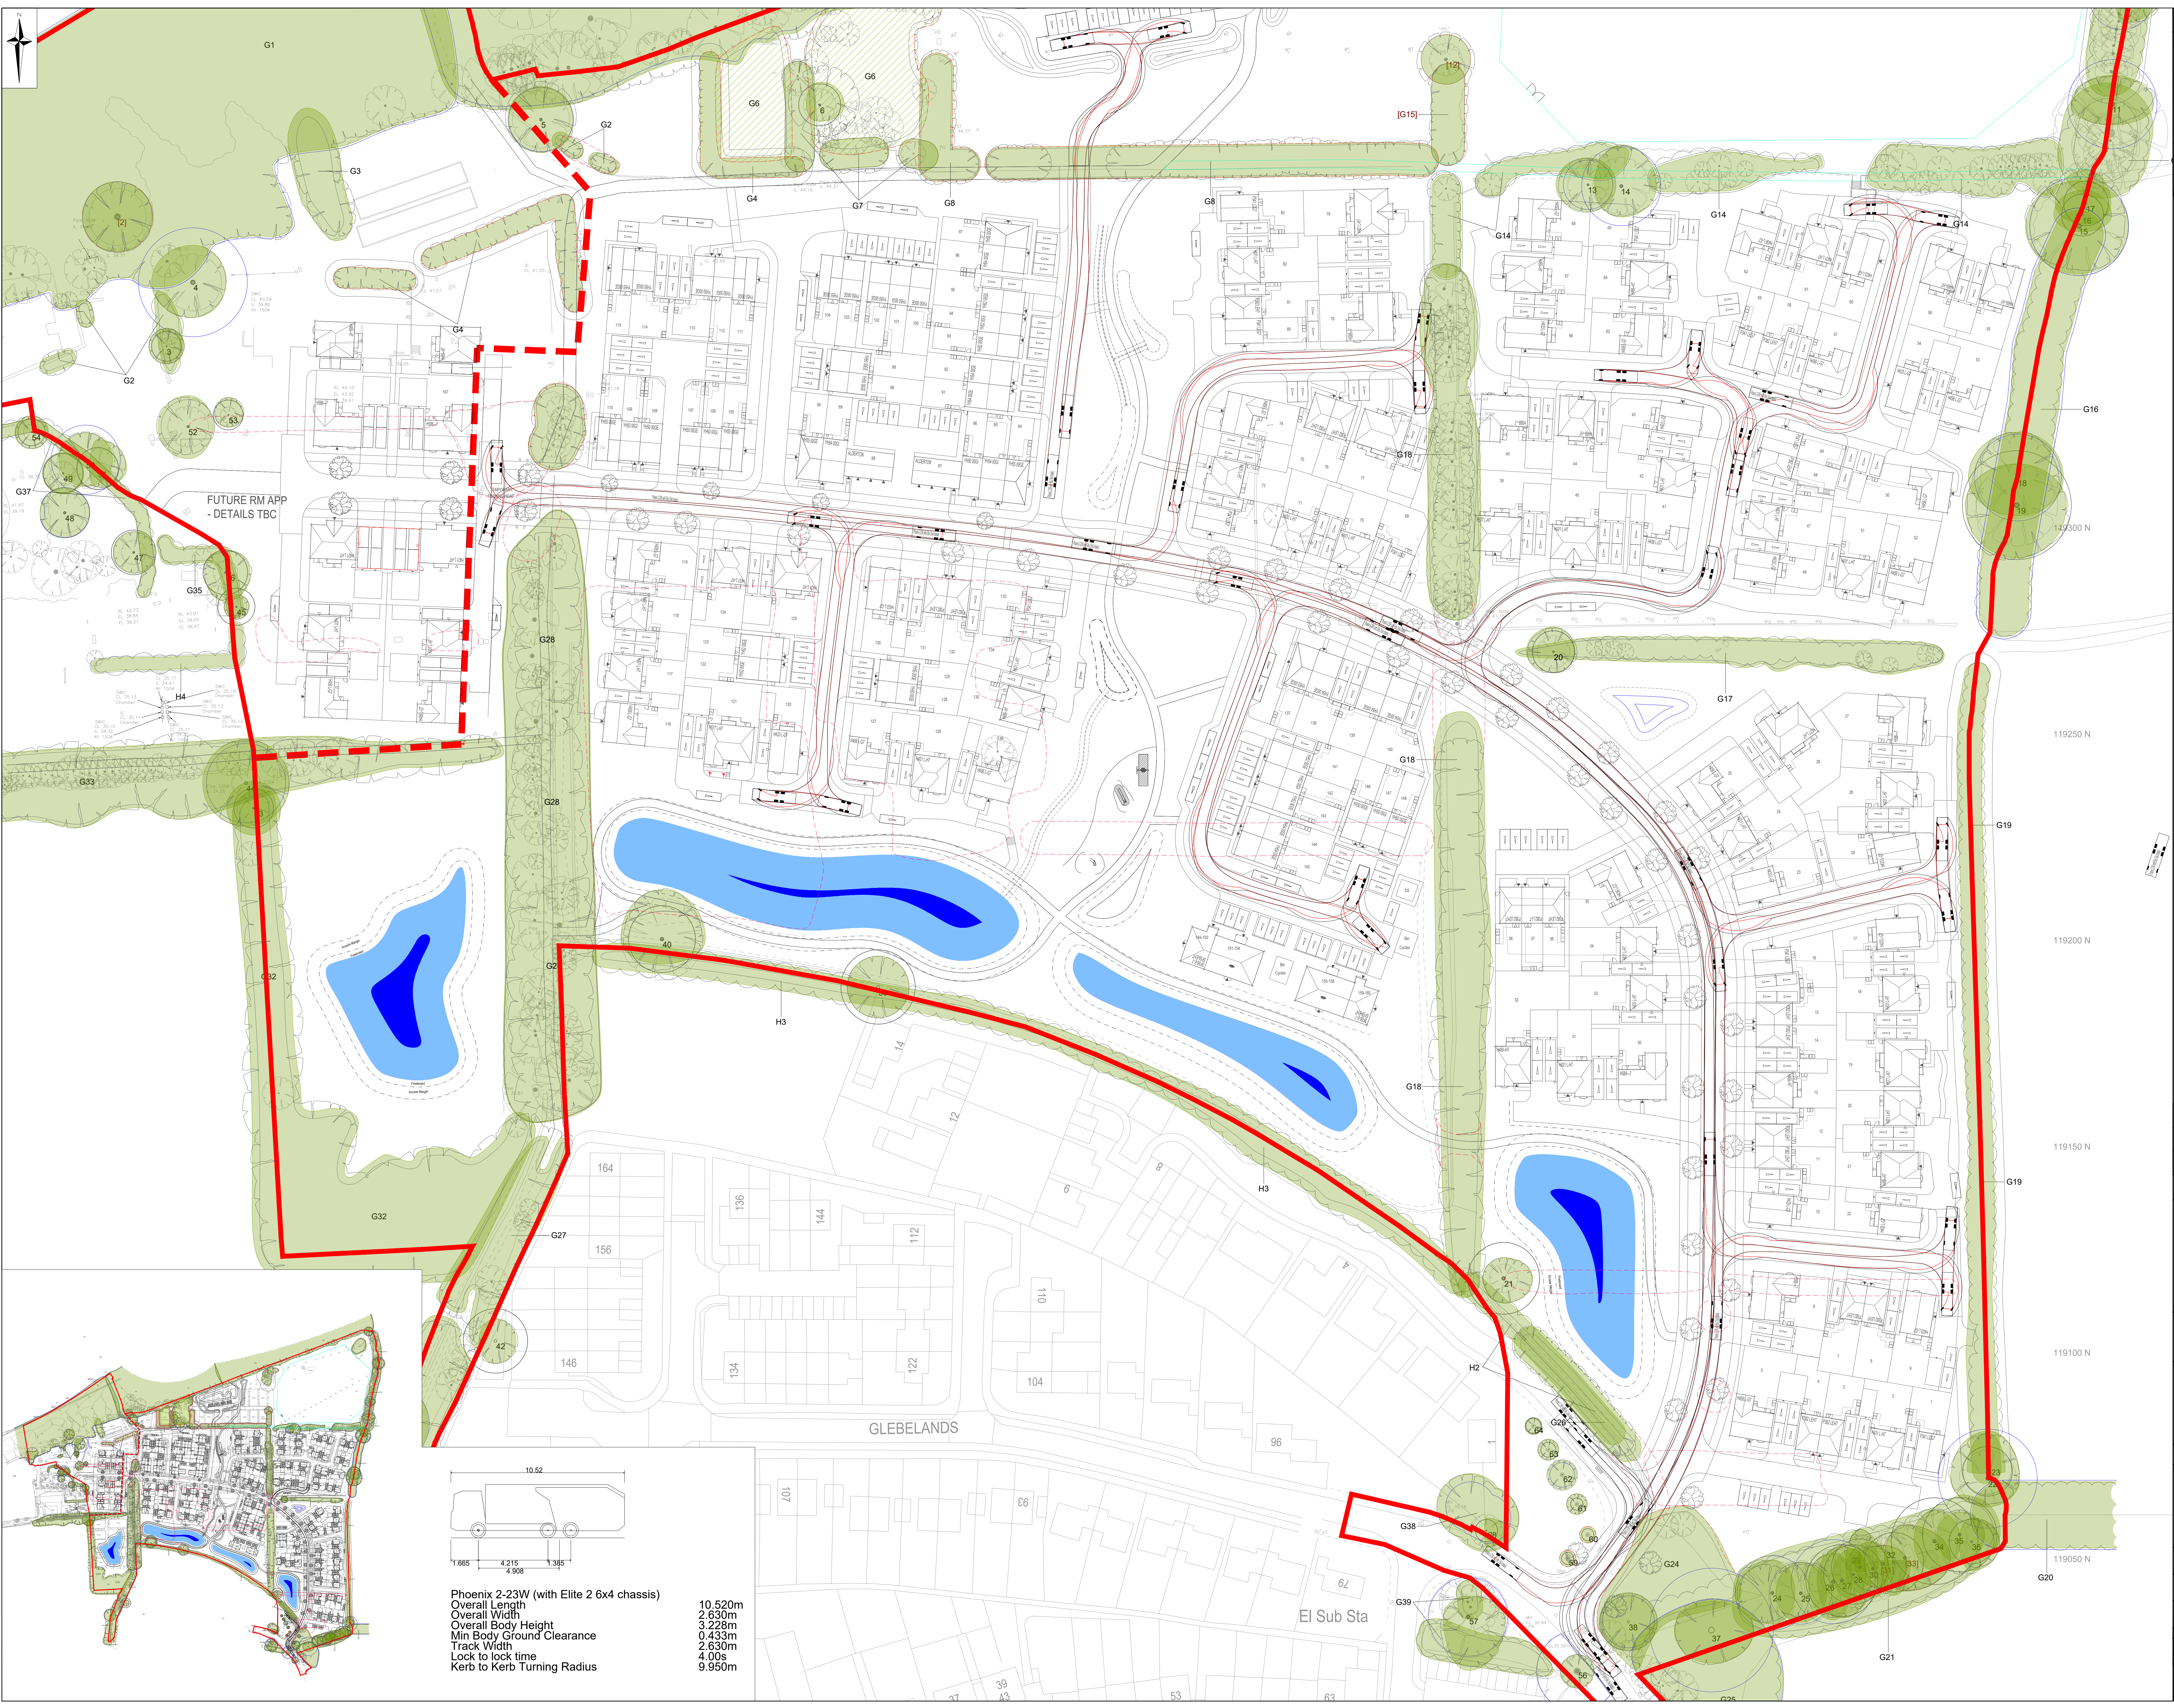

Phoenix 2-23W (with Elite 2 6x4 chassis)
Overall Length 10.520m
Overall Width 2.630m
Overall Body Height 3.228m
Min Body Ground Clearance 0.433m
Track Width 2.630m
Lock to lock time 4.00s
Kerb to Kerb Turning Radius 9.950m