

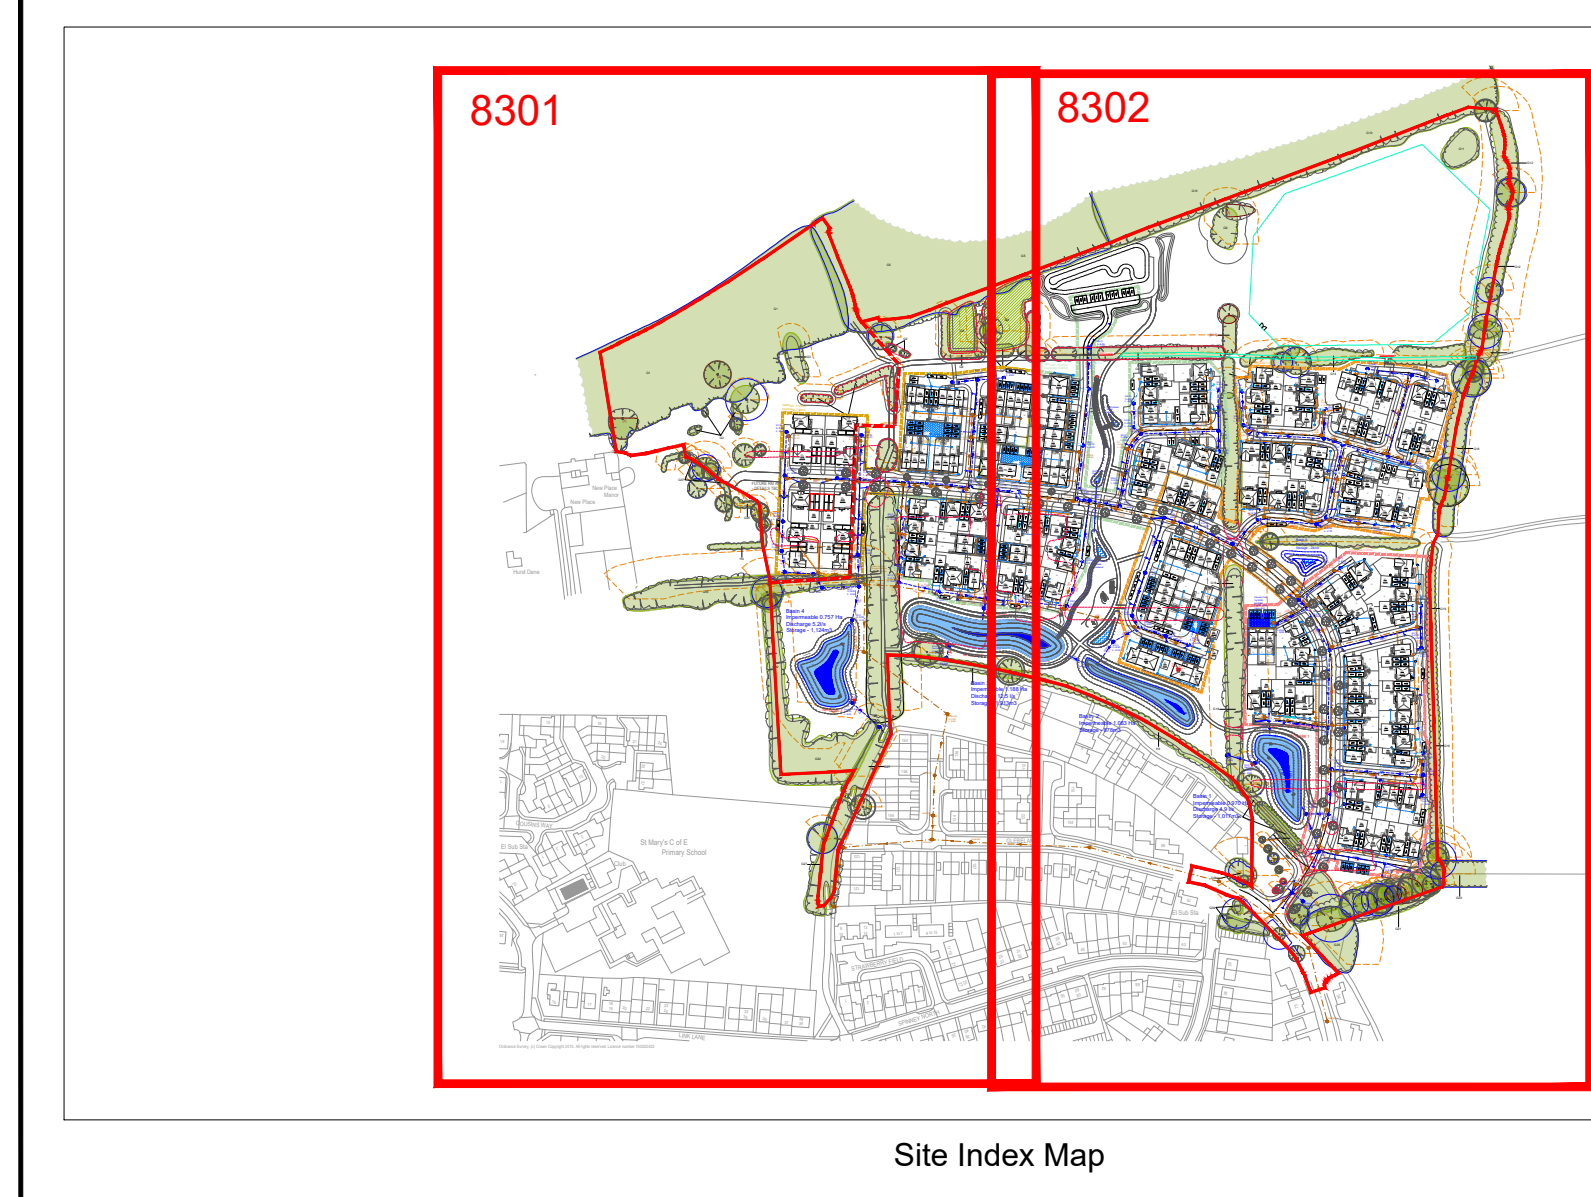


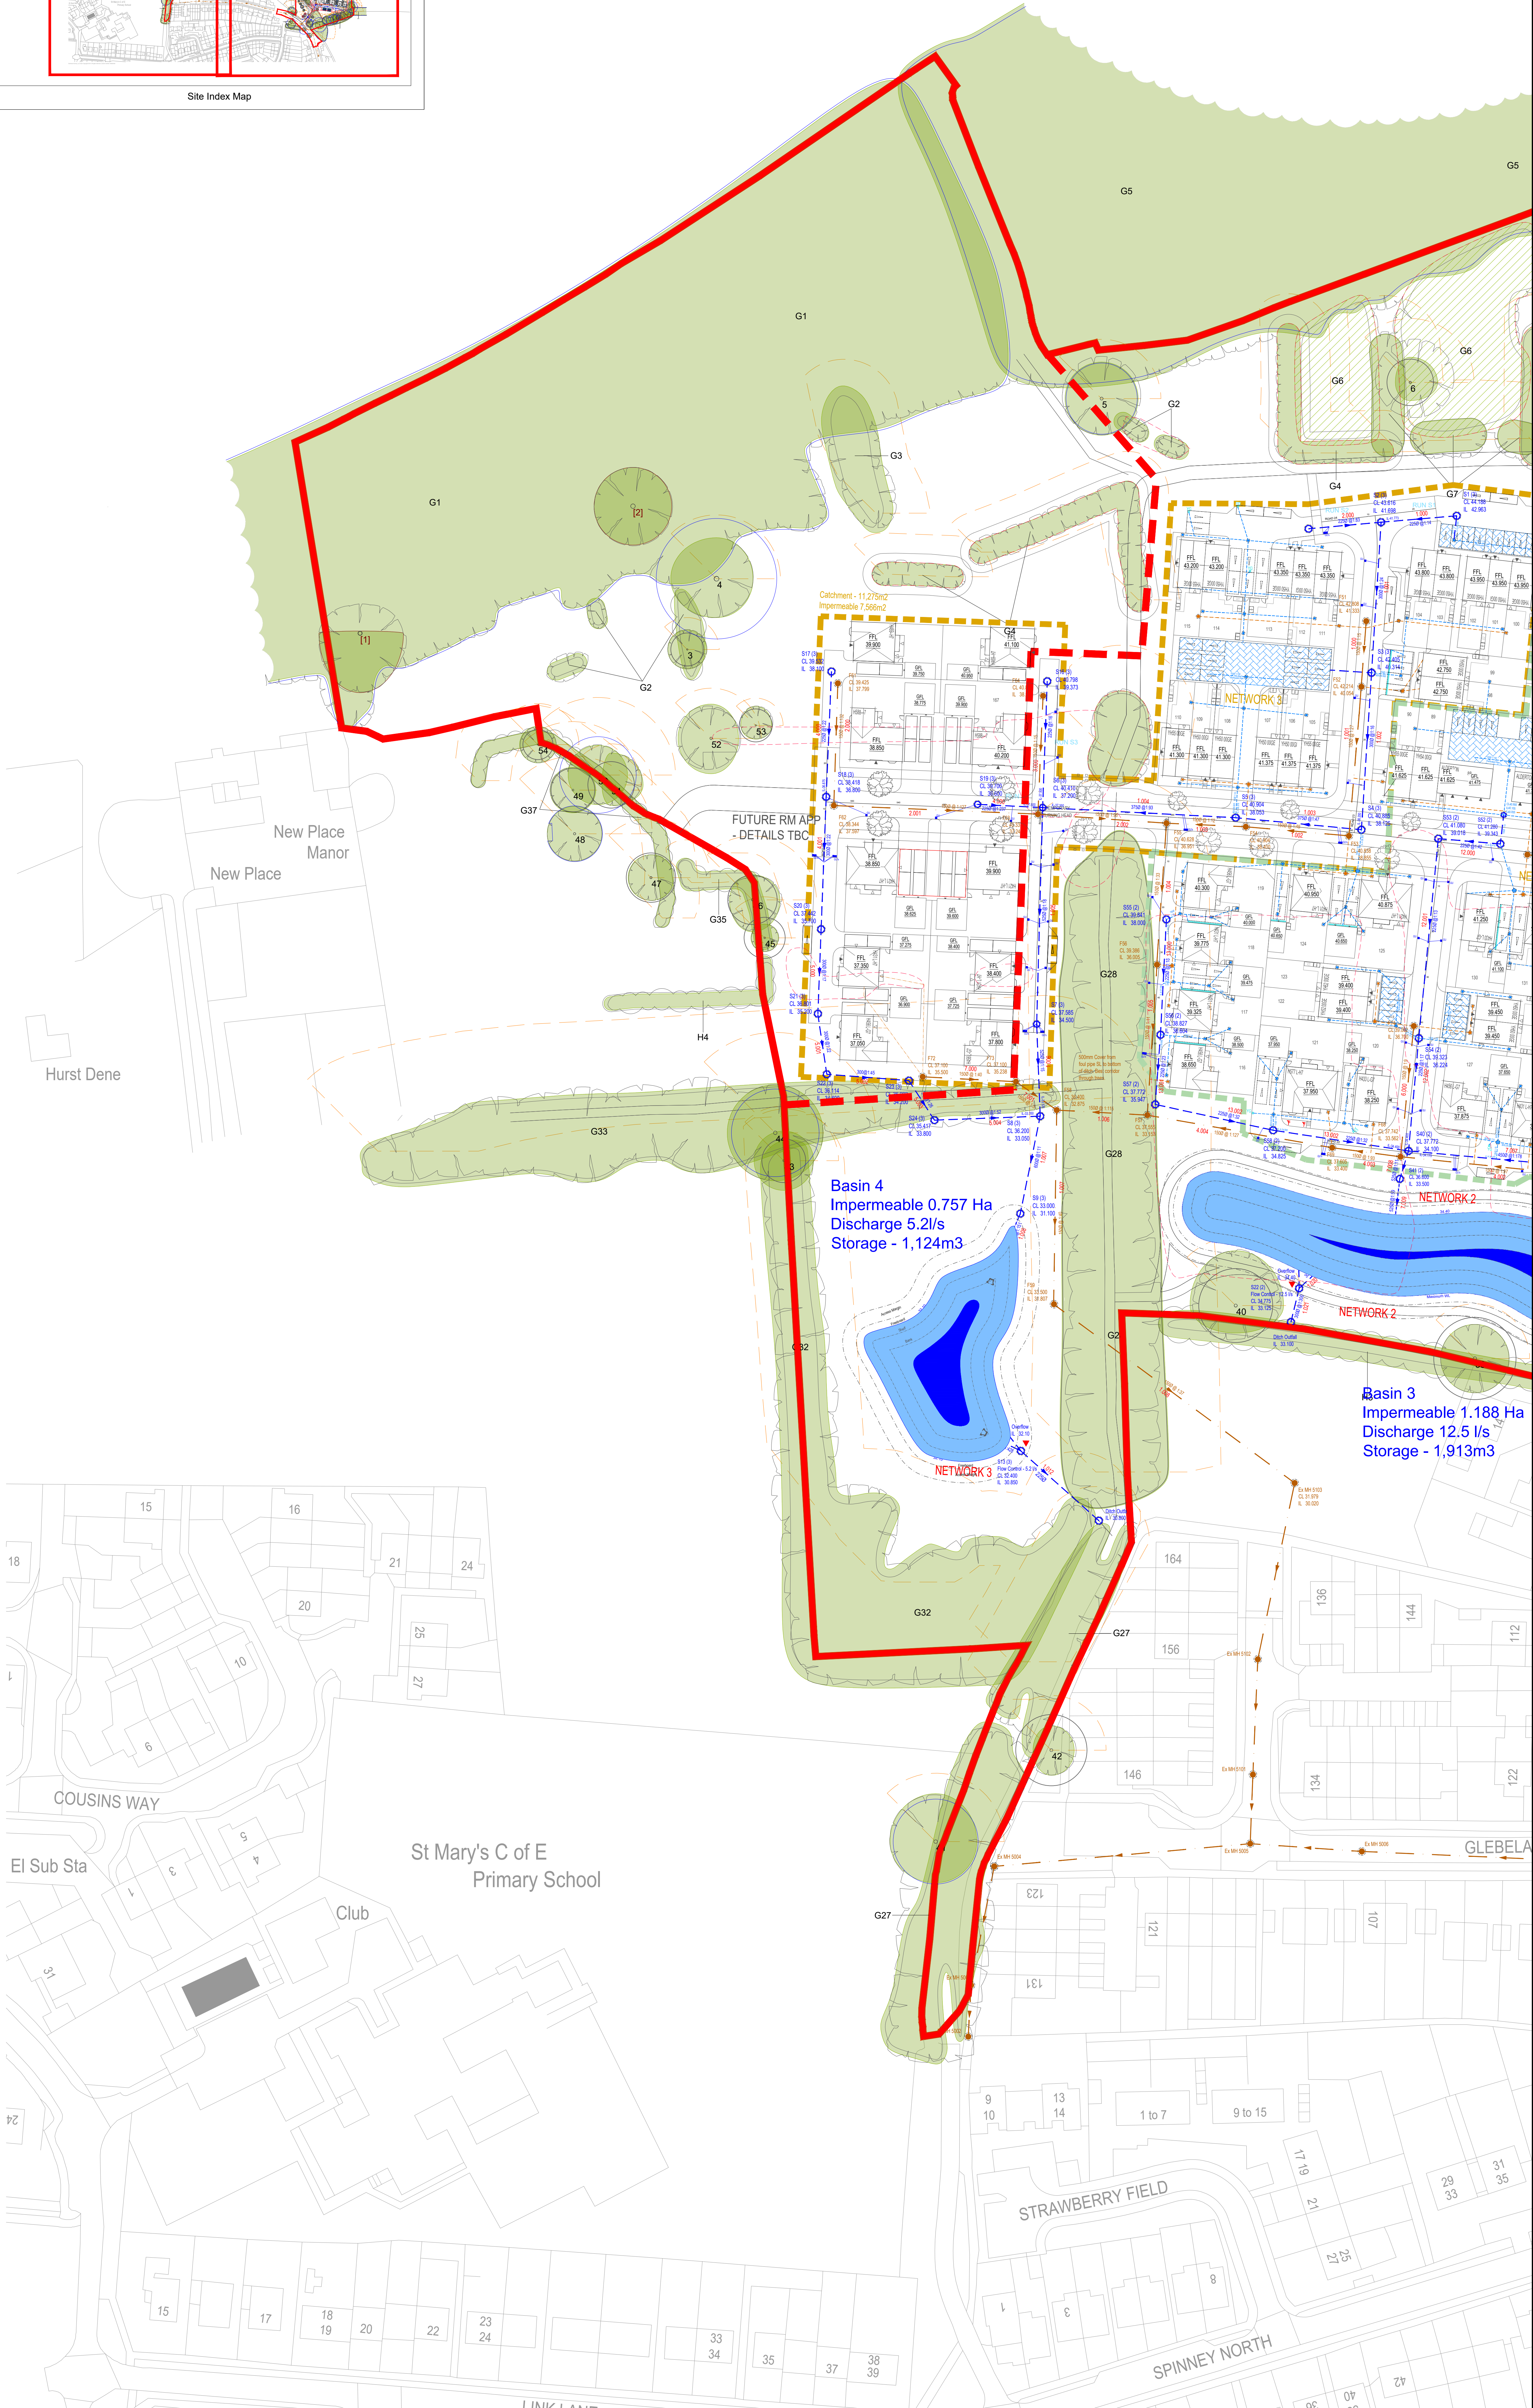

Site Index Map

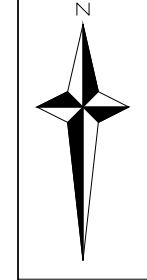

CIVIL / STRUCTURAL DESIGN RISK MANAGEMENT

Anomalous or unusual residual risks associated with the design outcomes shown on this drawing are:-

RSK LDE LTD has followed its Design Risk Management process for Hazard Elimination and Risk reduction in developing the designs shown on this drawing.

Anomalous or unusual residual risks may be shown above where it is considered that such risk may not normally be expected by competent persons engaged on work of this nature or type.

Notes:

- This drawing is to be read in conjunction with all relevant Architects and Engineers drawings and specifications.
- Layout based on the Fnc Architects Layout dated 2024.10.24.
- Top Survey information taken from NUC Surveys Drawing S1572, dated March 2019.
- All levels quoted are in metres A.O.D.
- For Levels Layout see Drawing No's: 890815-RSK-ZZ-XX-DR-C-8200 series Site Levels.
- All drainage to be installed to Southern Water adoptable standards, DCG compliant.
- All road gullies shall be located away from proposed entrances to houses.
- For tree protection areas and trees to be removed refer to the Arboriculturalist's drawings and/or report.

Drainage Legend:

- Proposed Adoptable Surface Water Sewer
- Adoptable Surface Water Manhole
- Indicative Private SW Drainage routes
- Permeable Block Paving
- Below Ground Storage Tank
- Proposed Headwall
- Lake Spur Pond Storage
- Proposed Flow Control
- Road Gully
- Proposed Adoptable Foul Water Sewer
- Proposed Adoptable Manhole
- Indicative Private Foul Drainage routes
- Planning Application Boundary
- Flow Modeling Pipe reference
- Network Catchments

P04	13.12.2024	Issued for PLANNING RESUBMISSION	SH	GXA	RD
P03	25.10.2024	Issued for PLANNING SUBMISSION	SH	GXA	RD
P02	21.10.2024	Preliminary issue following SDW comments from workshop.	GXA	GXA	RD
P01	27.09.2024	Preliminary issue	GXA	GXA	RD
Rev.	Date	Amendment	Drawn	Chkd.	Appd.

LDE

CIVILS | STRUCTURES | HYDROLOGY

an RSK company

Abbey Park

Humber Road

Croft

United Kingdom

Tel: +44 (0) 24 7650 5900

Fax: +44 (0) 24 7650 1417

Email: info@lde.co.uk

Web: www.lde.co.uk

Client

BARRATT DAVID WILSON
(SOUTHERN COUNTIES)

Project Title

NEW PLACE FARM
PULBOROUGH
WEST SUSSEX

Status

PLANNING

Drawing Title

SITE DRAINAGE
WEST

Drawn	Date	Checked	Date	Approved	Date
GXA	08.24	GXA	08.24	RD	08.24
Scale	1:500	Orig Size	A0	Dimensions	mm

Project No.	890815	Drawing File	890815-RSK-ZZ-XX-DR-C-8200-1-8301-Site Drainage.dwg	Rev.	
Drawing No.	890815	RSK	ZZ	XX	DR
Project	890815	ZZ	XX	DR	C
Project	890815	ZZ	XX	DR	C

0

5

10

15

20

25m