



NOTES

© This drawing is the copyright of ARCH Associates Limited. It may not be copied, altered or reproduced without their written authority. This drawing must not be scaled. If it does not fit.

GENERAL NOTES

1. THIS DRAWING IS TO BE READ IN CONJUNCTION WITH ALL RELEVANT ARCHITECTS, ENGINEERS AND SPECIALISTS DRAWINGS AND DETAILS TO BE TAKEN IN PREFERENCE TO SCALED DIMENSIONS.
2. ANY DISCREPANCIES BETWEEN THIS DRAWING AND OTHER INFORMATION IS TO BE BROUGHT TO THE ATTENTION OF THE ARCHITECT PRIOR TO THE COMMENCEMENT OF THE WORKS ON SITE.
3. THE MAIN CONTRACTOR SHALL BE RESPONSIBLE FOR THE SETTING OUT AND ACCORDING TO ALL DIMENSIONS, STRUCTURAL INTEGRITY OF THE EXISTING PROPERTY AT ALL TIMES DURING WORKS AND IS TO BE RESPONSIBLE FOR ALL PROTECTIVE AND PROPPING AS REQUIRED FOR THE EXISTING STRUCTURE AND ADJACENT STRUCTURES.
4. BRACING AND PROPPING FOR ALL ELEMENTS IN THE TEMPORARY CONDITION DURING CONSTRUCTION STAGE, SUCH AS TO ENSURE STRUCTURE STABILITY AT ALL TIMES.
5. IT IS THE CONTRACTORS SOLE RESPONSIBILITY FOR ASCERTAINING THE SAFE DISPOSAL OF ANY OFF-SITE MATERIALS AND TO ENSURE ALL NECESSARY REMOVAL AND REPAIR REQUIREMENTS WILL BE ENTERAINED.

KEY TO HEALTH AND SAFETY SYMBOLS	
THESE NOTES ARE BASED ON THE USE OF EXPERIENCE AND THE BEST AVAILABLE INFORMATION APPROVED SAFE METHOD OF WORKING	
	INDICATES A RESIDUAL RISK REQUIRING A COMPULSORY ACTION
	INDICATES A RESIDUAL RISK REQUIRING A PROHIBITIVE ACTION
	INDICATES A RESIDUAL RISK AS A WARNING
	INDICATES A RESIDUAL RISK FOR INFORMATION

COLOURED
DRAWING
REQUEST A COLOURED COPY IF
THIS STAMP IS NOT RED



Rev.	Date	Description	By
P01	14.03.2025	PLANNING SUBMISSION	JH




01489 890004
admin@archassociates.co.uk
www.archassociates.co.uk

LOVELLS

Architect
ALFRE CHAMBERLAIN GAUNT
Project title
PHASE 1 AND 2, NOVARTIS SITE,
HORSHAM,
WEST SUSSEX.

Drawing title
LEVELS OVERVIEW,
SHEET 1.

Scale	Page size	Date	Drawn by	Checked by	Status
1:250	A1	MAR 2025	JH	CH	S3
Project code	Design/Functional	Site/Plan	Form/Revise	Number	Revision
AA1426-AA1-ED	-XX	-DP	-C	-5001	-P01

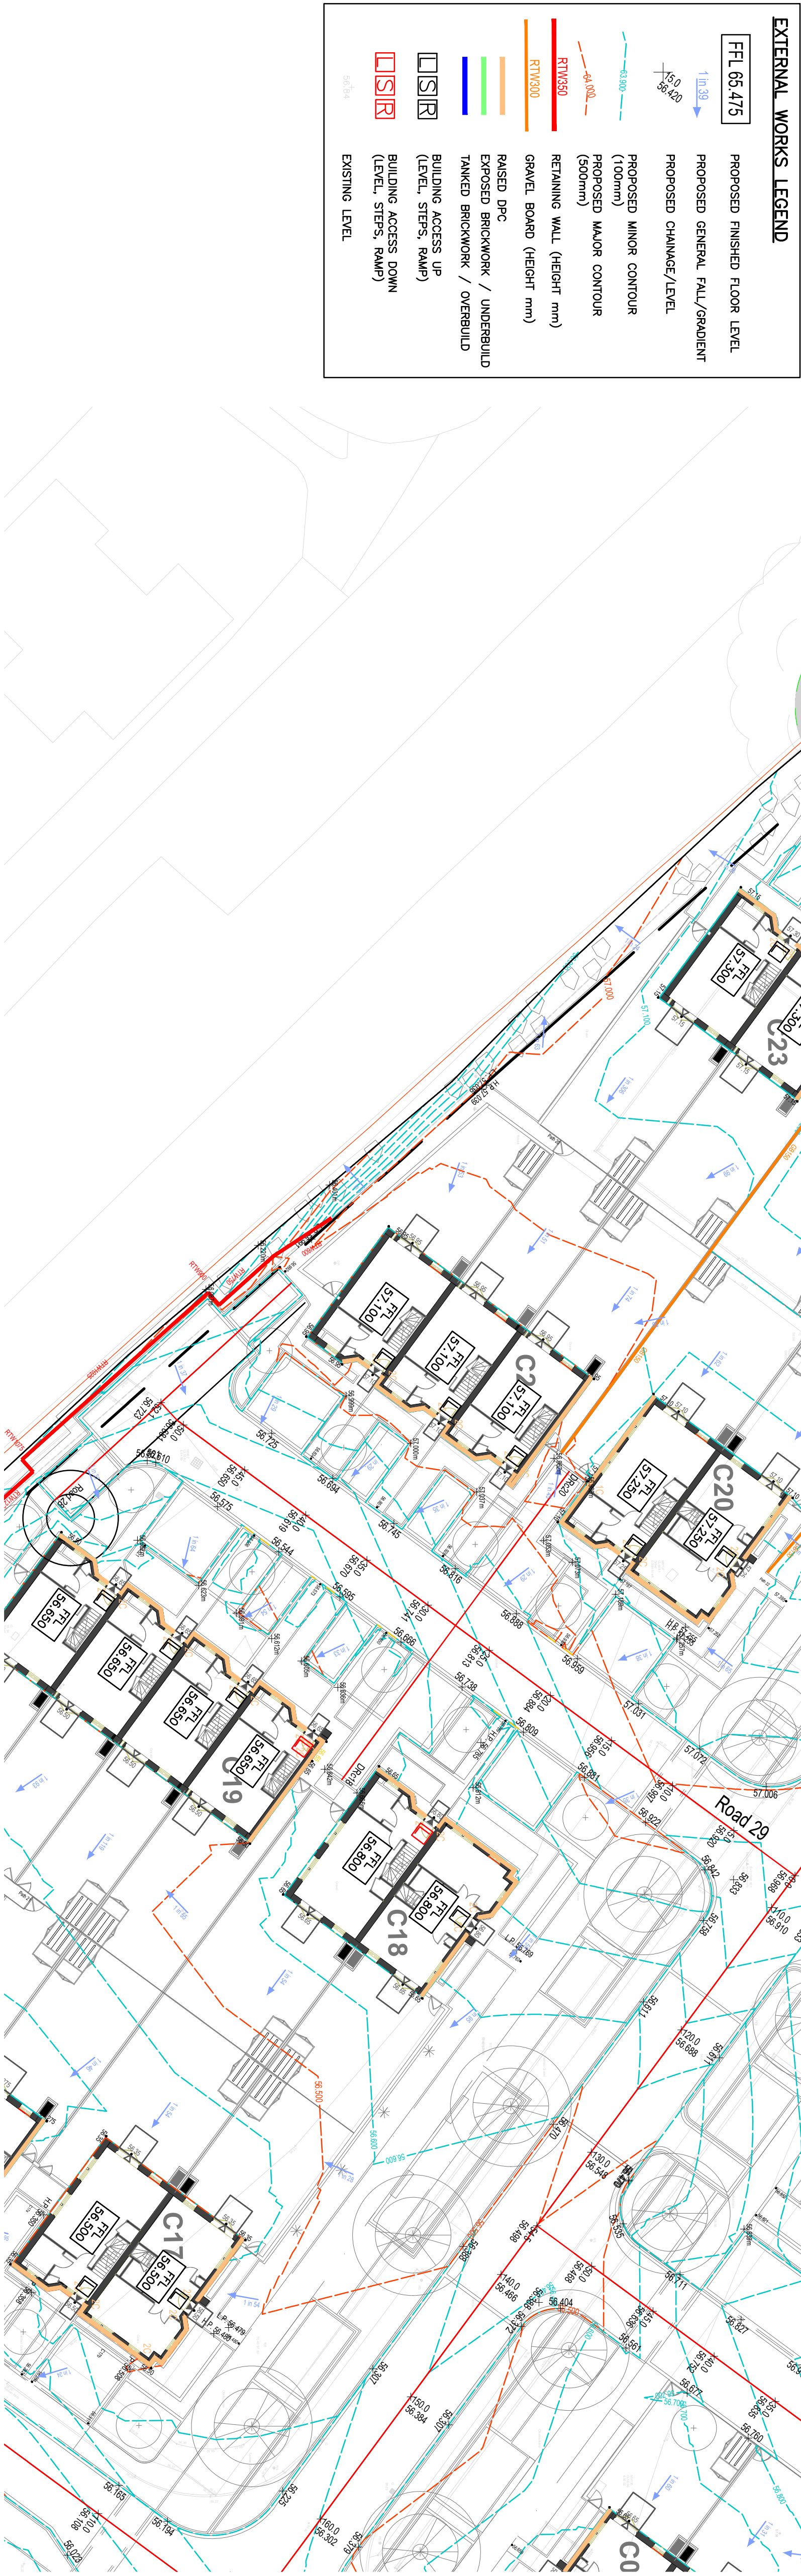

EXTERNAL WORKS LEGEND	
	PROPOSED FINISHED FLOOR LEVEL F.F.L. 65.475
	PROPOSED GENERAL FALL/GRADE/GRADIENT
	PROPOSED CHANGE/LEVEL
	PROPOSED MINOR CONTOUR (100mm)
	PROPOSED MAJOR CONTOUR (500mm)
	RETAINING WALL (HEIGHT mm)
	GRAVEL BOARD (HEIGHT mm)
	RAISED DPC
	EXPOSED BRICKWORK / UNDERBUILD
	TANKED BRICKWORK / OVERBUILD
	BUILDING ACCESS UP (LEVEL, STEPS, RAMP)
	BUILDING ACCESS DOWN (LEVEL, STEPS, RAMP)
	EXISTING LEVEL

