



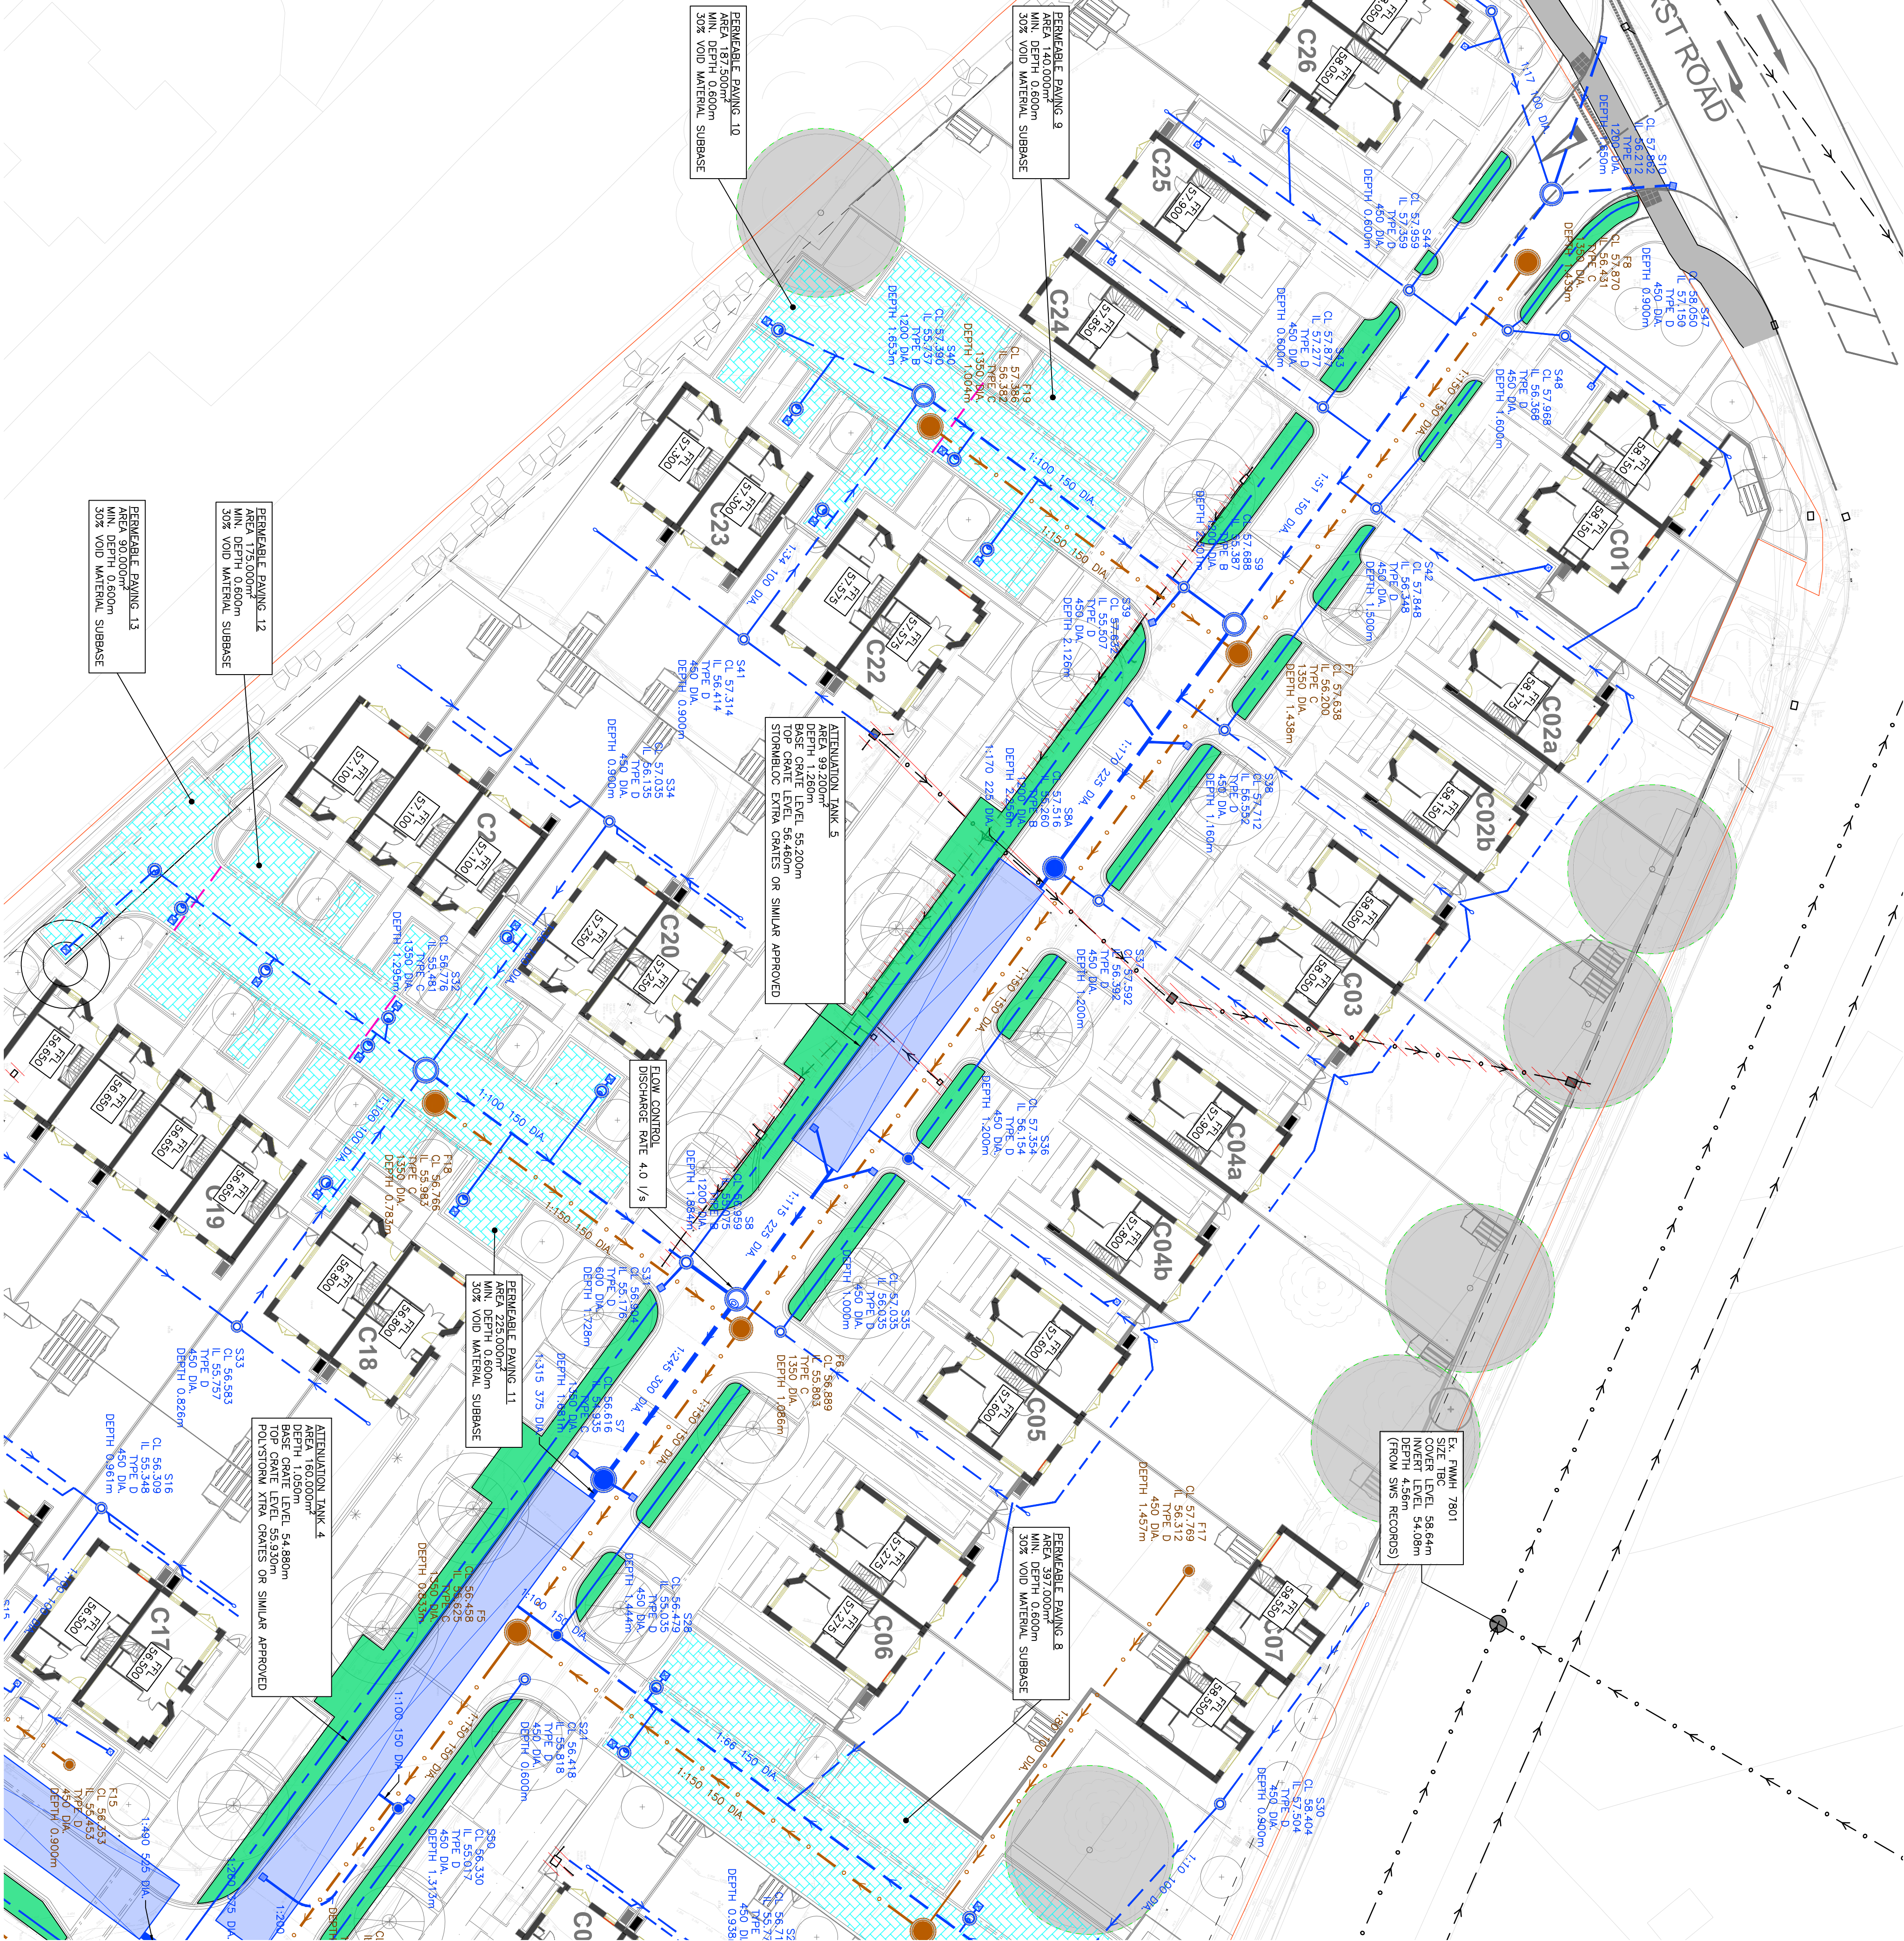

EX. SWMH 6955
COVER LEVEL 57.76m
INVERT LEVEL 56.93m
DEPTH 0.83m
(FROM SMS RECORDS)

EX. SWMH 6851
COVER LEVEL 57.71m
INVERT LEVEL 56.93m
DEPTH 0.78m
(FROM SMS RECORDS)

WIMBLEHURST ROAD

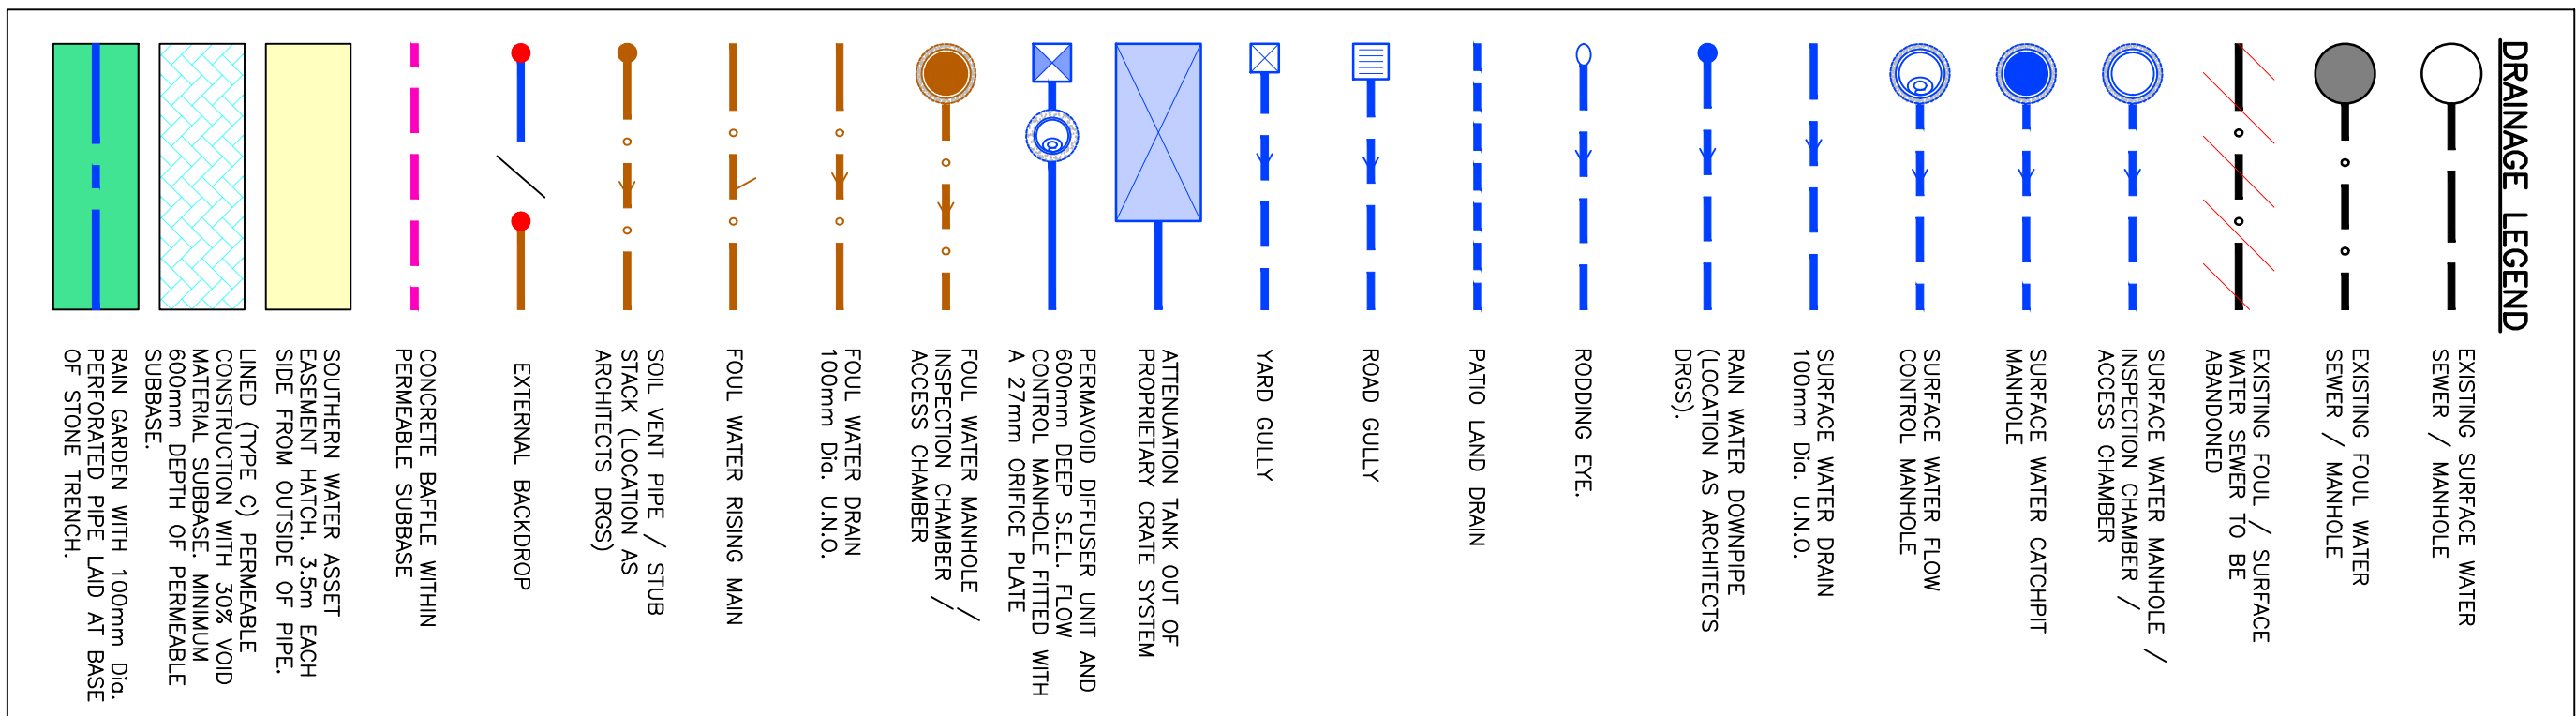

NOTES

© This drawing is the copyright of ARCH Associates Limited. It may not be
reproduced, stored in a retrieval system, or transmitted in any form or by
any means, electronic, mechanical, photocopying, recording, or by any
information storage and retrieval system, without the prior written
consent of ARCH Associates Limited.

GENERAL NOTES


- THIS DRAWING IS TO BE READ IN CONJUNCTION WITH ALL RELEVANT ARCHITECTS, ENGINEERS AND SPECIALISTS DRAWINGS AND DETAILS.
- TO SCALED DIMENSIONS.
- ANY DISCREPANCIES BETWEEN THIS DRAWING AND OTHER INFORMATION IS TO BE BROUGHT TO THE ATTENTION OF THE ARCHITECT PRIOR TO THE COMMENCEMENT OF THE WORKS ON SITE.
- THE MAIN CONTRACTOR SHALL BE RESPONSIBLE FOR THE DESIGN, CONSTRUCTION AND MAINTENANCE OF ALL STRUCTURAL ELEMENTS OF THE EXISTING PROPERTY AT ALL TIMES DURING WORKS AND IS TO BE RESPONSIBLE FOR ALL PROPER AND APPROPRIATE SUPPORTING EMBANKMENT AND PROPPING FOR ALL ELEMENTS IN THE TEMPORARY CONDITION DURING CONSTRUCTION STAGE, SUCH AS TO ENSURE STRUCTURE STABILITY AT ALL TIMES.
- IT IS THE CONTRACTORS SOLE RESPONSIBILITY FOR ASSESSING THE SAFETY OF ANY OFF-SITE ROADWORK AND TO ENSURE THAT ALL NECESSARY ROADWORK REQUIREMENTS WILL BE ENTERAINED.

KEY TO HEALTH AND SAFETY SYMBOLS

- THESE NOTES ARE BASED ON THE USE OF EXISTING DATA AND THE RISK OF INACCURACY OF THE DATA IS THE RESPONSIBILITY OF THE CLIENT.
- INDICATES A RESIDUAL RISK REQUIRING A COMPULSORY ACTION
 - INDICATES A RESIDUAL RISK REQUIRING A PROHIBITIVE ACTION
 - INDICATES A RESIDUAL RISK AS A WARNING
 - INDICATES A RESIDUAL RISK FOR INFORMATION

**COLOURED
DRAWING**

REQUEST A COLOURED COPY IF
THIS STAMP IS NOT RED

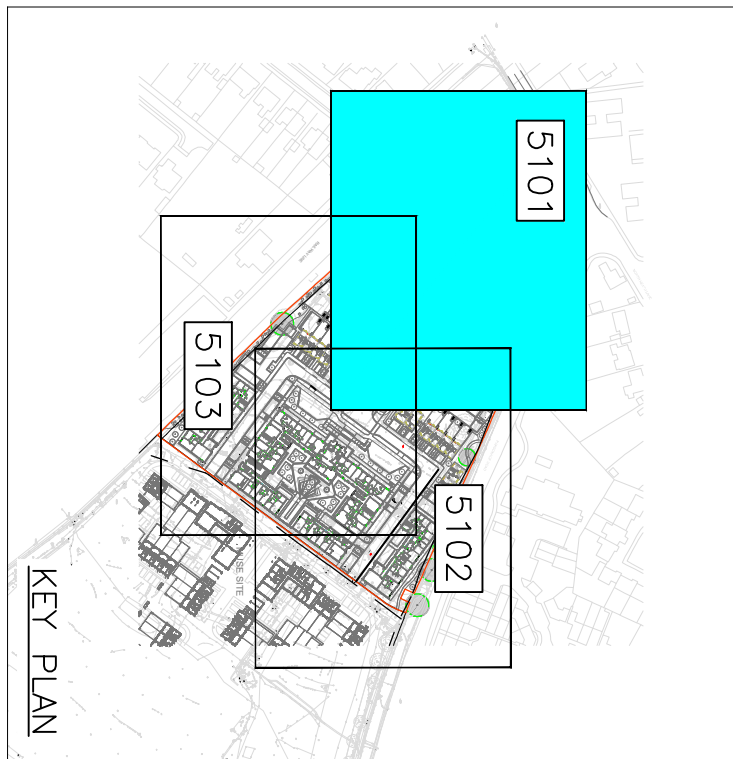

Rev.	Date	Description	By
P04	24.11.2025	DISCHARGE RATE REDUCED	TA
P03	23.06.2025	UFA AND SW COMMENTS ADDRESSED	TA
P02	14.03.2025	PLANNING SUBMISSION	TA
P01	24.01.2025	PRELIMINARY ISSUE FOR COMMENT	TA



01489 890004
admin@archassociates.co.uk
www.archassociates.co.uk

LOVELLS

ARCHITECT
ARCH CHAMBERLAIN GAUNT
Project title
PHASE 1 AND 2, NOVARTIS SITE,
HORSHAM,
WEST SUSSEX.

DRAINAGE, SHEET 1.

Scale	Page size	Date	Drawn by	Checked by	Status
1:250	A1	JAN 2025	TA	CH	S3
Name	Project code	Design/Revision	Issue/Revision	From/Issue	Number/Revision
AAL426-AL - ED - XX - DP - C-5101-P04					