


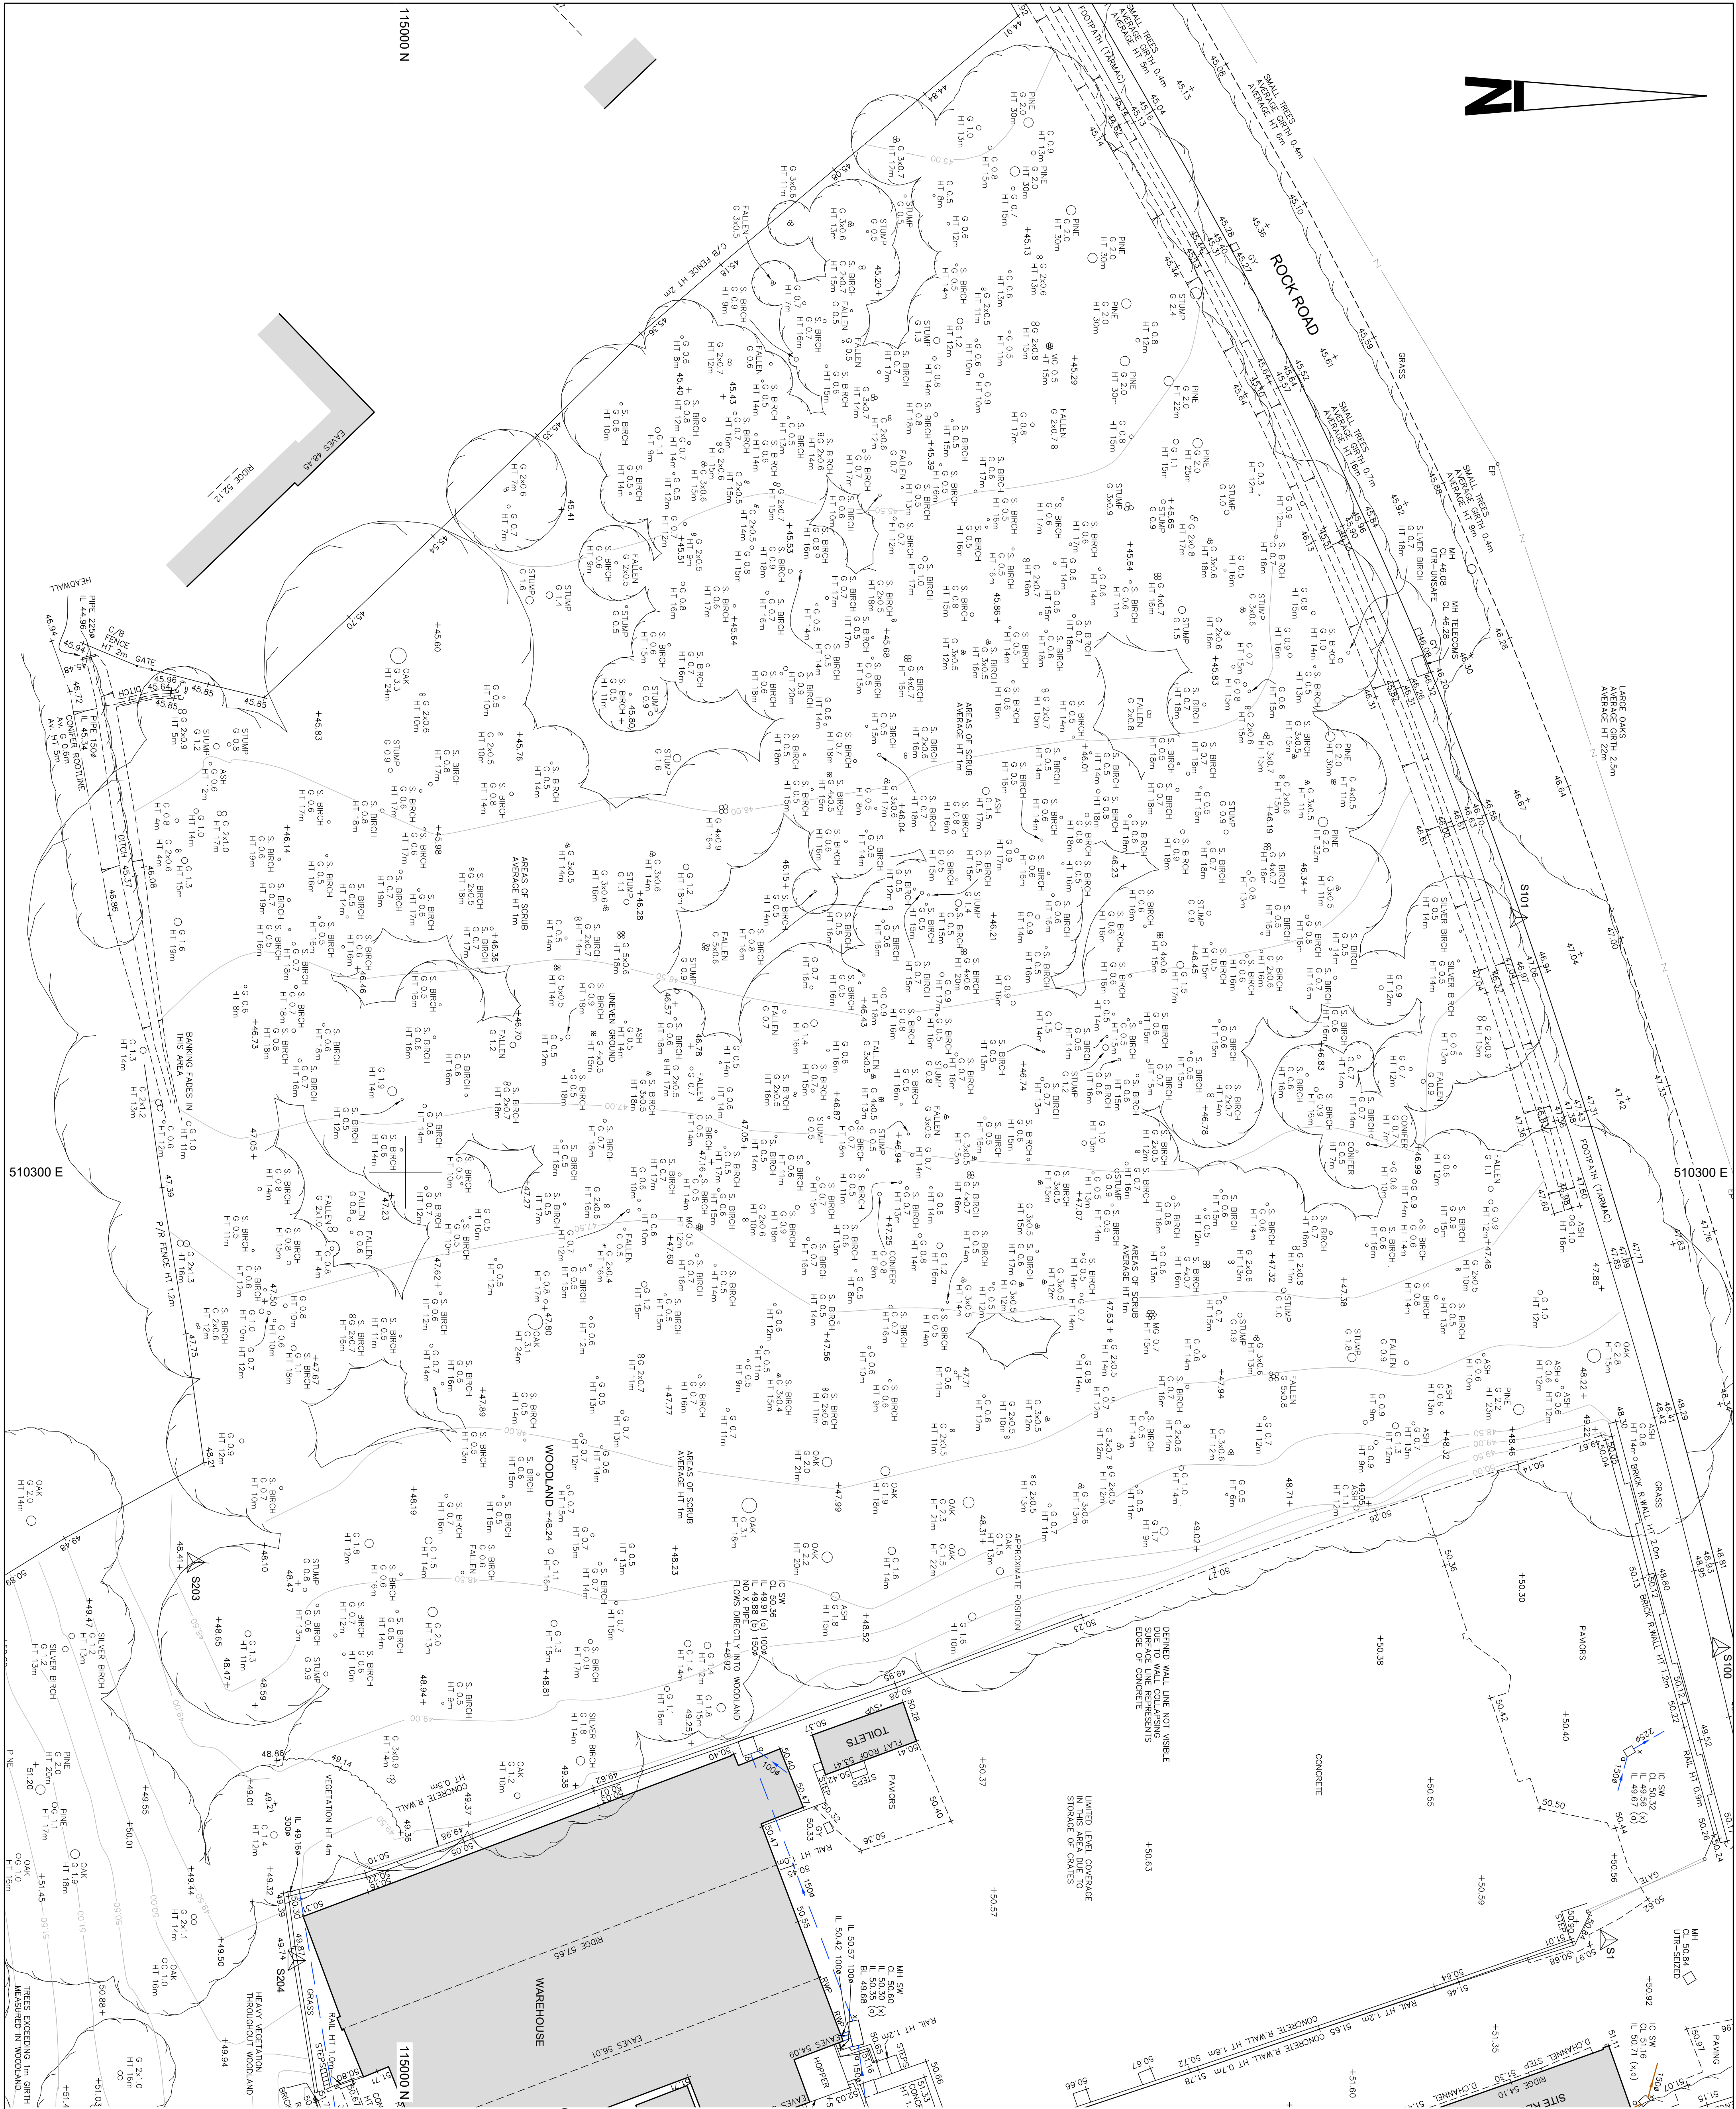

Notes:

1. TOPOGRAPHICAL INFORMATION ADDED TO TOPOGRAPHICAL SURVEY PRODUCED BY MK SURVEYS, JOB No. 2264, DATE 07/20/16, NO SITE VERIFICATION CARRIED OUT BY MK SURVEYS UNLESS SPECIFIC TO THE JOB.
2. TREE AND HEDGE SPECIES HAVE BEEN IDENTIFIED AS ACCURATELY AS POSSIBLE BUT SHOULD BE CROSS CHECKED IN CRITICAL AREAS.

TOPOGRAPHICAL KEY

SURVEY STATION




















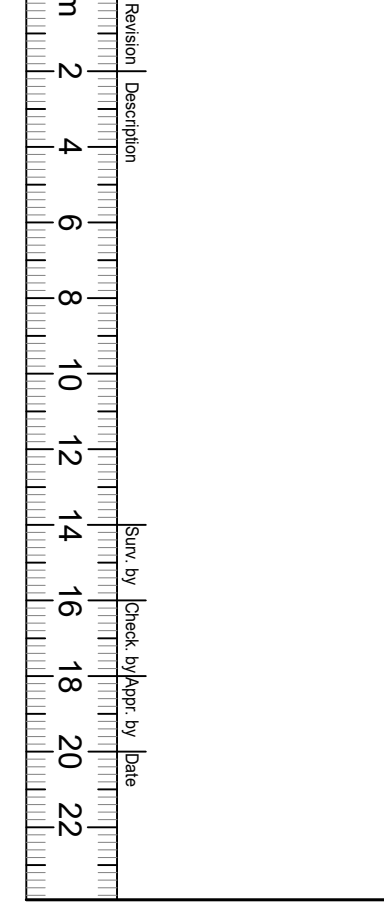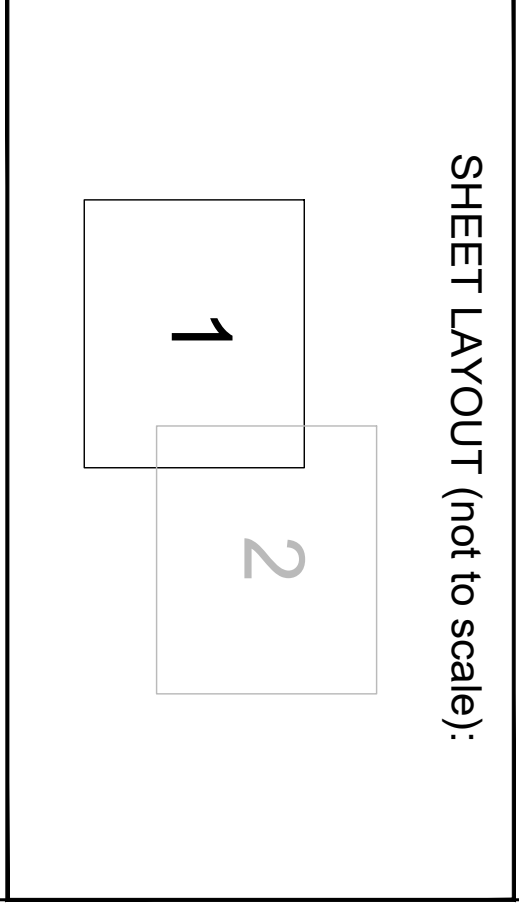

Topographical Survey

Client: Thakeham Concrete Products Ltd.

Rock Road
Storrington
West Sussex

Scale:	Sheet Size:	Sheet Number:	Date:
1:200	A1	1	February 2023
Project Number:	Rev:	Surveyed by:	Checked by:
32301	-	JM	AS
			Approved by: