


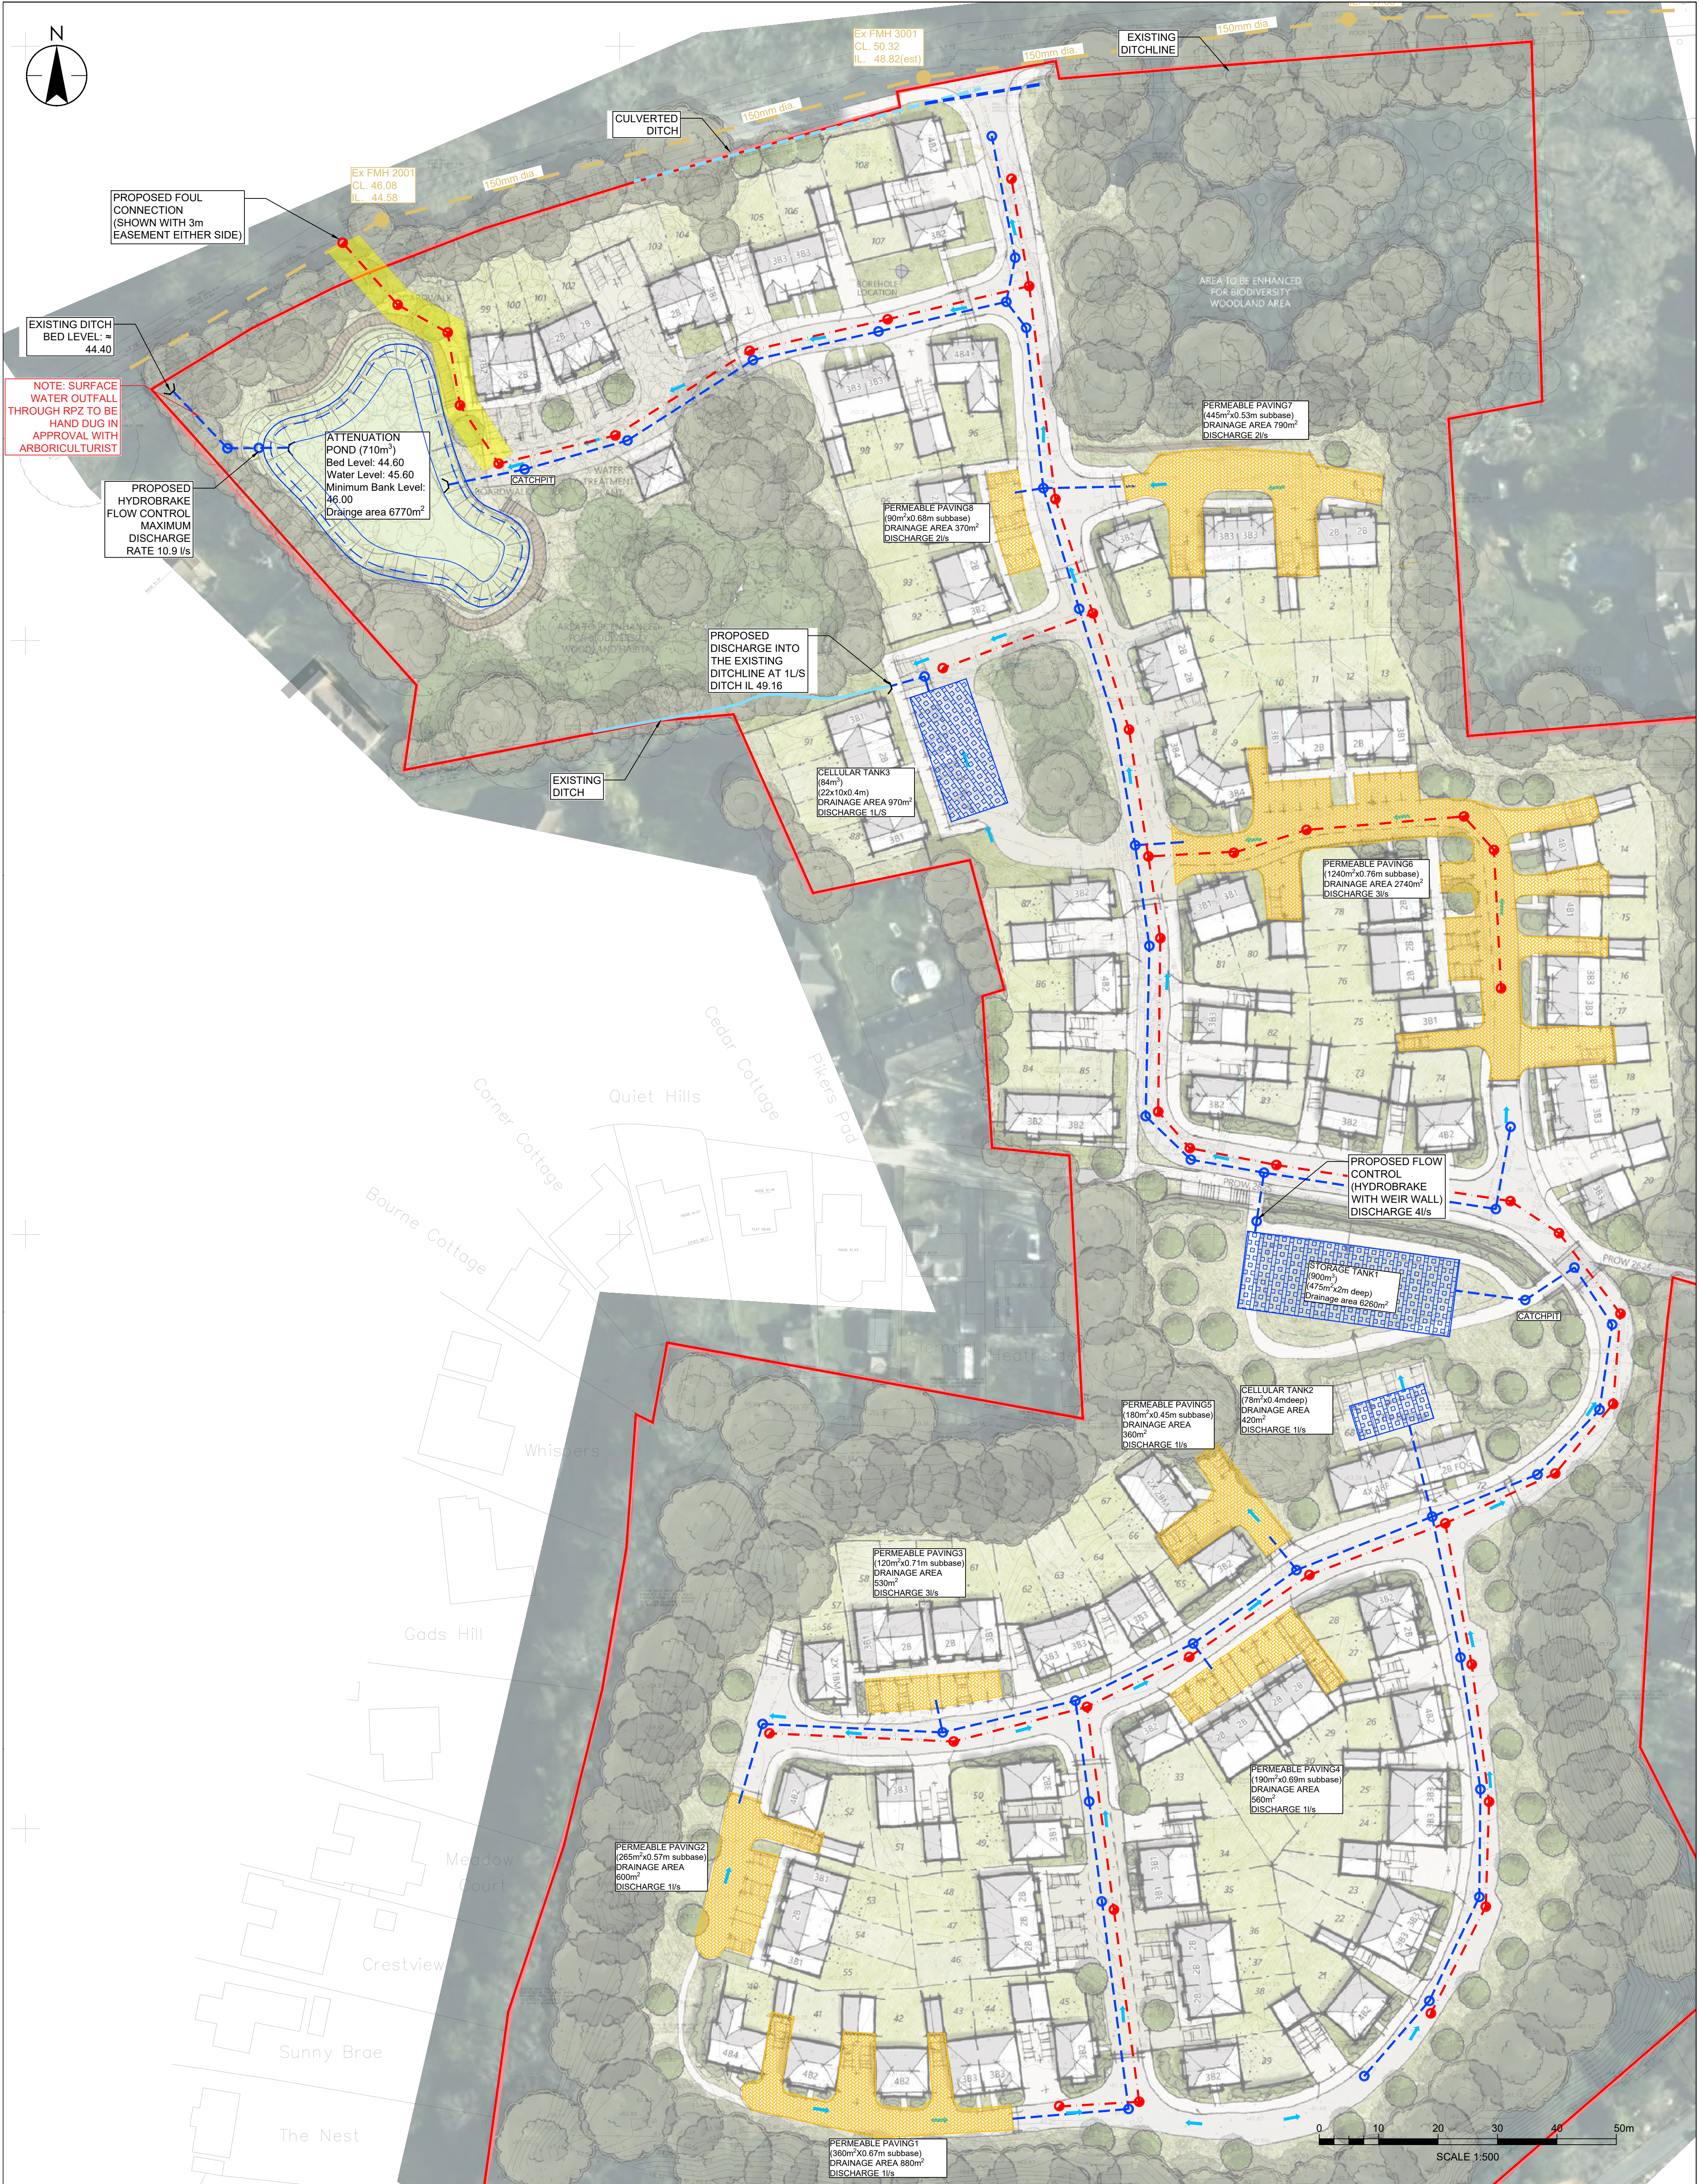

P01 - FIRST ISSUE Issued/Revision			- By			- Appd			- YYYY.MM.DD								
Issue Status			SO - WORK IN PROGRESS			Stantec Stantec UK Limited Over Court Barns, Over Lane, Almondsbury Bristol BS32 4DF Tel: +44 (0) 1454 619533 www.stantec.com/uk Copyright Reserved The Copyrights to all designs and drawings are the property of Hydrotek Consultants Ltd. Reproduction or use for any purpose other than that authorised by Hydrotek is forbidden. The Contractor shall verify and be responsible for all dimensions. DO NOT scale the drawing. Any errors or omissions shall be reported to Hydrotek without delay.			Client/Project Logo:			Project: Thakeham Tiles, Rock Road, Storrington			Title PROPOSED DRAINAGE STRATEGY PLAN		
Proposed Residential Development			NP Dwn			NP Dsgn.			JC Chkd.			2025.09.24 YYYY.MM.DD					
Project No. 333800445			A1 Scale 1:500			Revision P01			Drawing No. 37212-STN-XX-XX-DR-C-2200								