


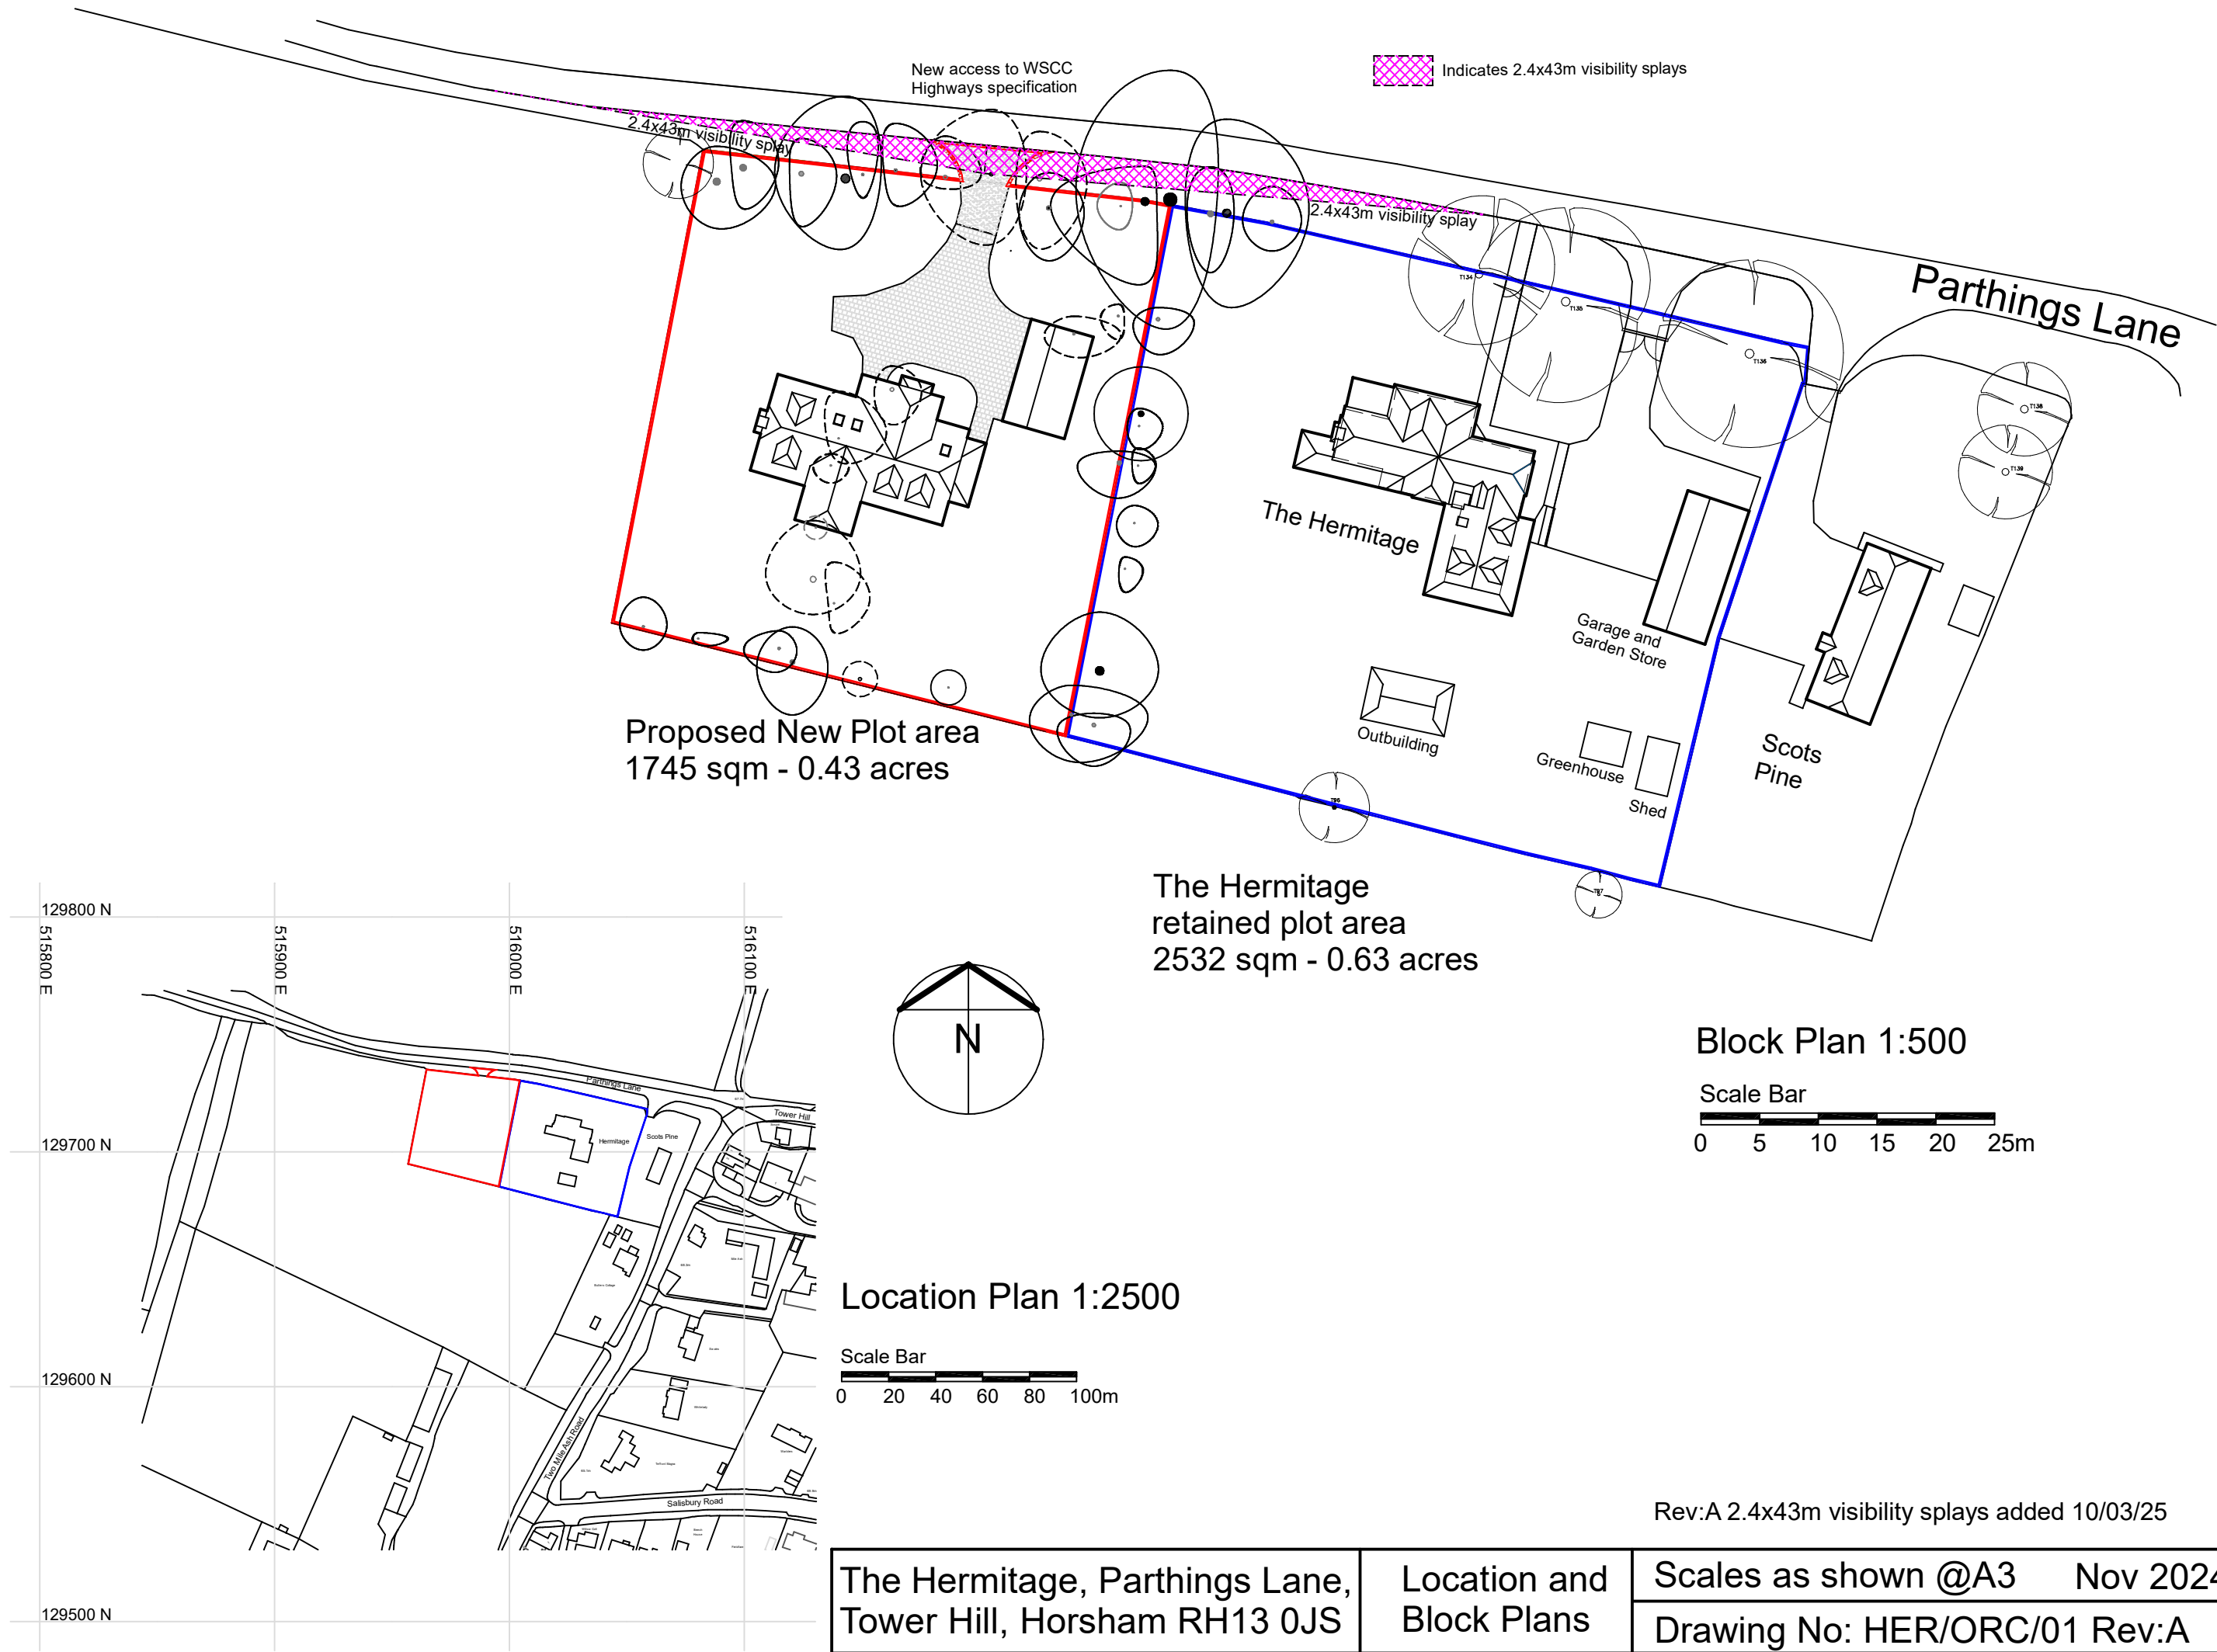

Rev:A 2.4x43m visibility splays added 10/03/25

The Hermitage, Parthings Lane,
Tower Hill, Horsham RH13 0JS

Location and
Block Plans

Scales as shown @A3 Nov 2024
Drawing No: HER/ORC/01 Rev:A