
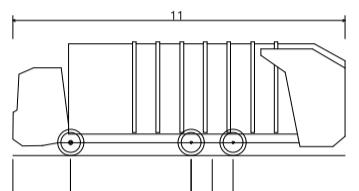
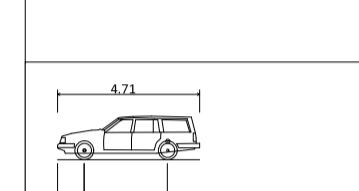


CHAPEL ROAD (LOOKING NORTH)

	
<p>Mercedes Econic (with 6x4 chassis)      Overall Length 11.000m      Overall Width 2.500m      Overall Body Height 3.760m      Min Body Ground Clearance 0.304m      Track Width 2.500m      Lock to lock time 4.00s      Kerb to Kerb Turning Radius 9.000m</p> <p>Estate Car      Overall Length 4.710m      Overall Width 1.80m      Overall Body Height 1.442m      Min Body Ground Clearance 0.207m      Track Width 1.756m      Lock to lock time 4.00s      Kerb to Kerb Turning Radius 5.950m</p>	

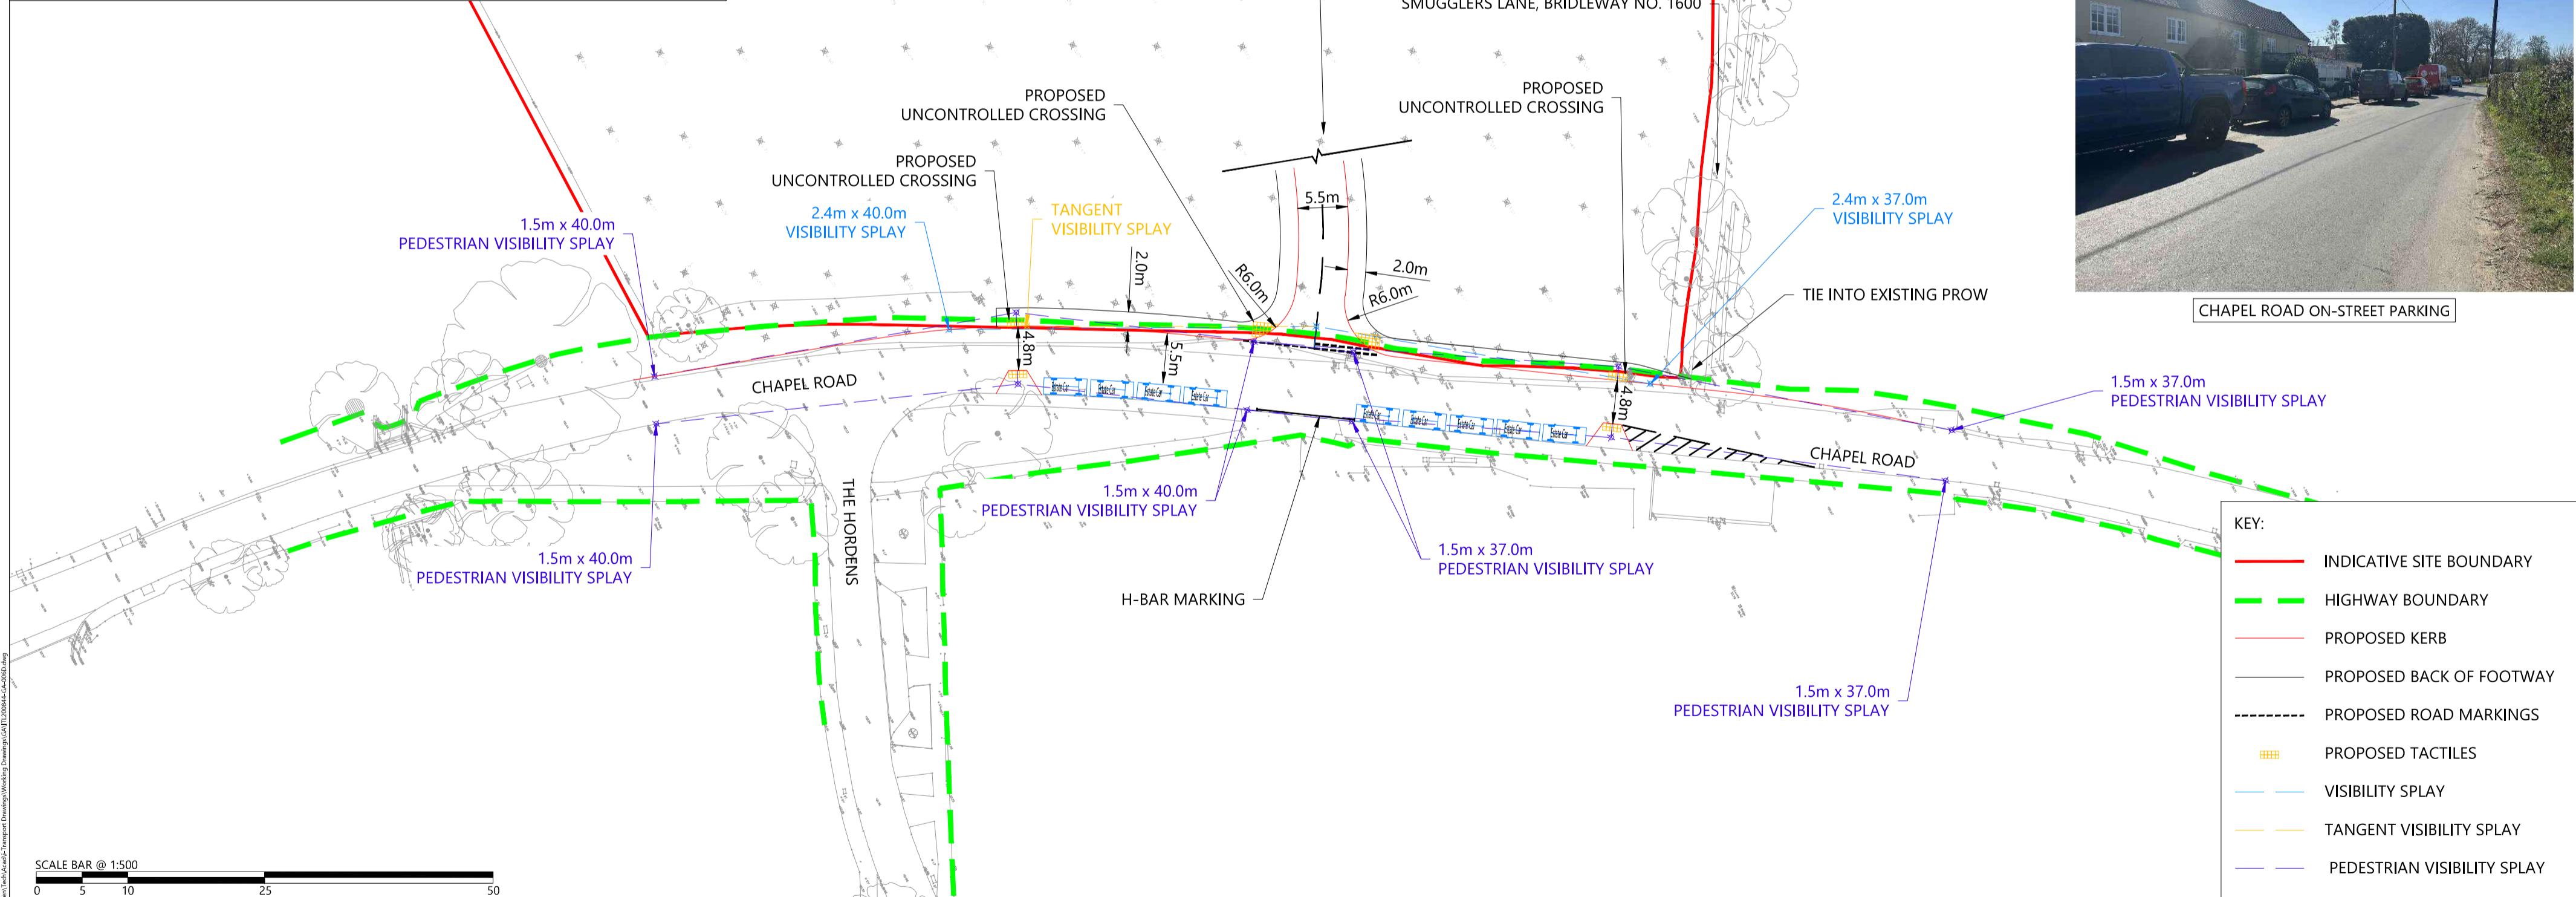

CHAPEL ROAD ON-STREET PARKING

PROJECT: SITE ACCESS ARRANGEMENTS - OPTION 2 PLUS CHAPEL ROAD NARROWING				DRAWN:	CHECKED:	APPROVED:		
REV:	DATE:	BY:	DESCRIPTION	CHK	APD	PROJECT:	CLIENT:	DATE:
D	01.09.25	TA	MINOR DESIGN AMENDMENT TO ENSURE PROW CONNECTION	HC	NM			
C	18.08.25	TA	MINOR DESIGN AMENDMENTS TO REFLECT RSA COMMENTS	HC	NM			
B	15.07.25	TA	MINOR DESIGN AMENDMENTS	HC	NM			
A	25.06.25	TA	DESIGN HAS BEEN UPDATED	HC	NM			
STATUS: FOR INFORMATION				PROJECT:		CLIENT:		
SMUGGLERS LANE, BARNES GREEN				MILLER HOMES				
DRAWING No: ITL200844-GA-006								REV: D