


Notes:
Drawings are based on survey data and may not accurately represent what is physically present.
Do not scale from this drawing. All dimensions are to be verified on site before proceeding with the work.
All dimensions are in millimetres unless noted otherwise.

Panel shall be notified in writing of any discrepancies.

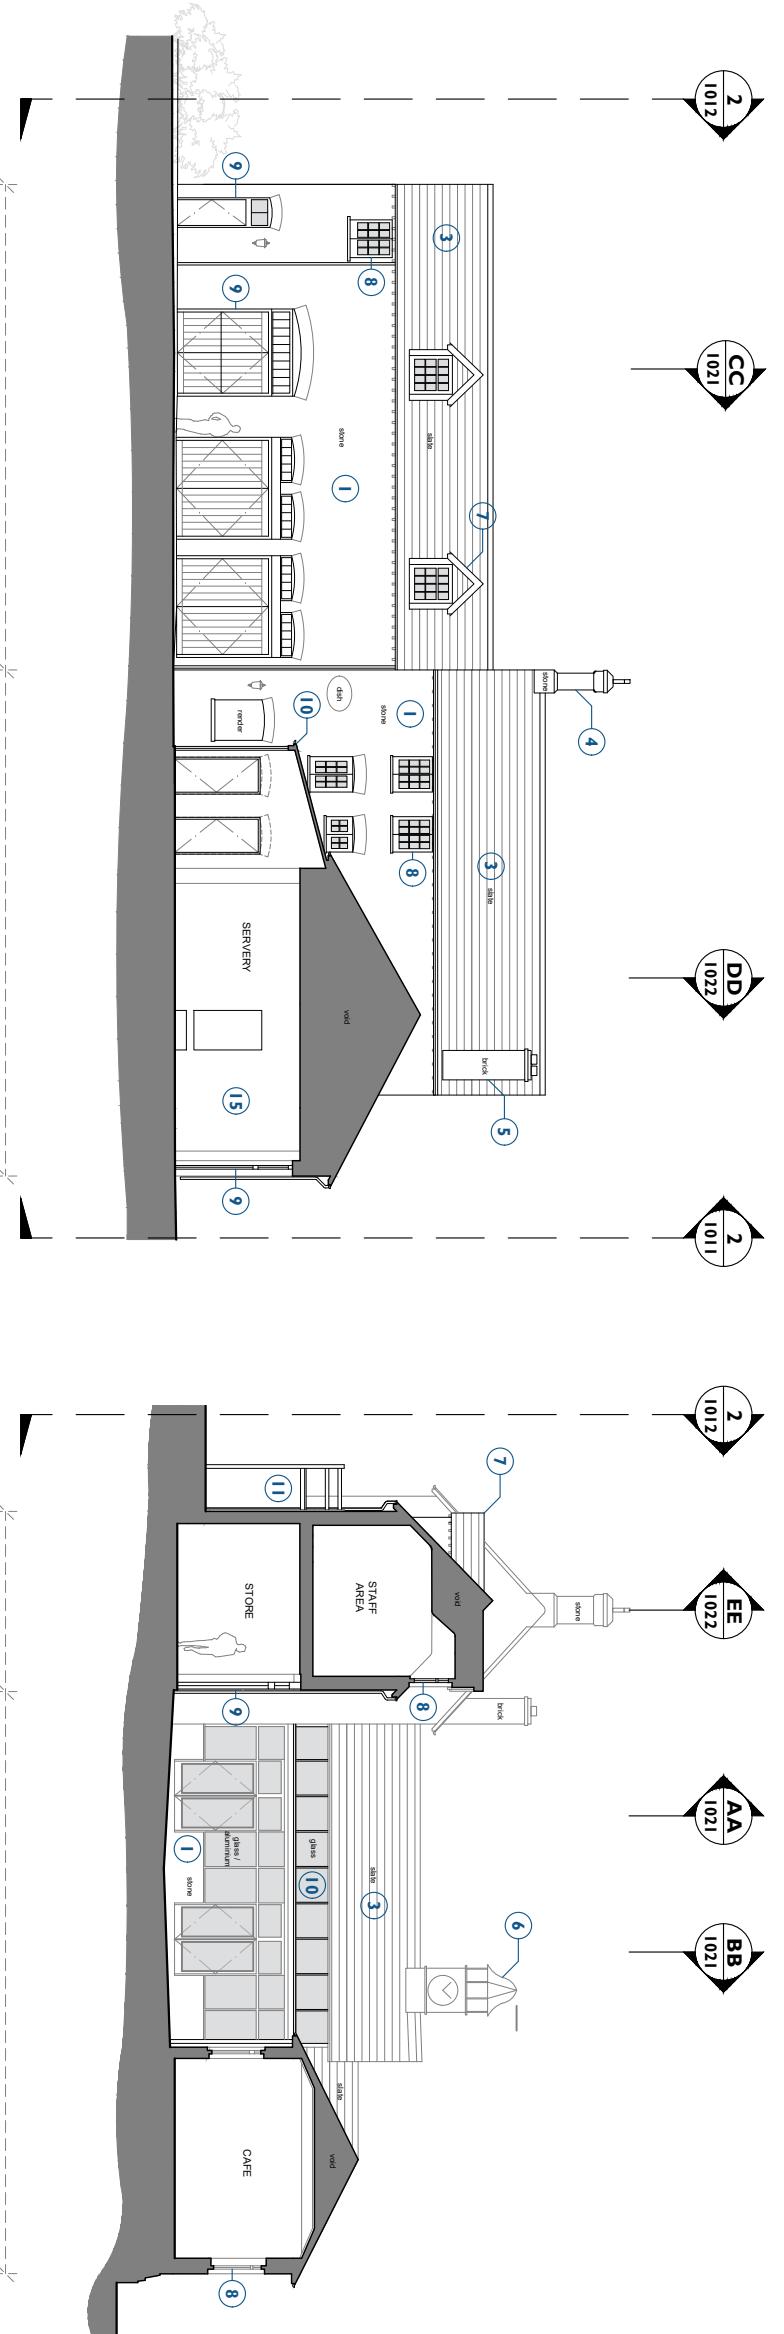

1 Existing Section AA
1021 Scale - 1:200 @ A3

2 Existing Section BB
1021 Scale - 1:200 @ A3

3 Existing Section CC
1021 Scale - 1:200 @ A3

Existing Stable Block - General

- ① Existing stonework.
- ② Existing brickwork.
- ③ Existing slate roofing.
- ④ Existing stone chimney.
- ⑤ Existing brickwork chimney.
- ⑥ Existing Clocktower.
- ⑦ Existing dormers.
- ⑧ Existing timber windows.
- ⑨ Existing timber doors.
- ⑩ Existing modern glazed doors & roof.
- ⑪ Existing timber staircase.
- ⑫ Existing telephone pole.
- ⑬ Existing modern conservatory.
- ⑭ Existing modern extract grilles.
- ⑮ Existing modern cafe.



REF	07/07/25	JS	Planning Issue
REV	DATE	BY	CHK

CLIENT
Leonardslee Gardens
PROJECT
Leonardslee Lakes and Gardens
JOB NUMBER
242769

SIZE
A3L
SCALE
1:200
REV
SUITABILITY/REASON FOR ISSUE
P03 Planning Issue

TITLE
Existing Sections AA, BB, & CC
Stable Block

DRAWING NUMBER
PURCELL

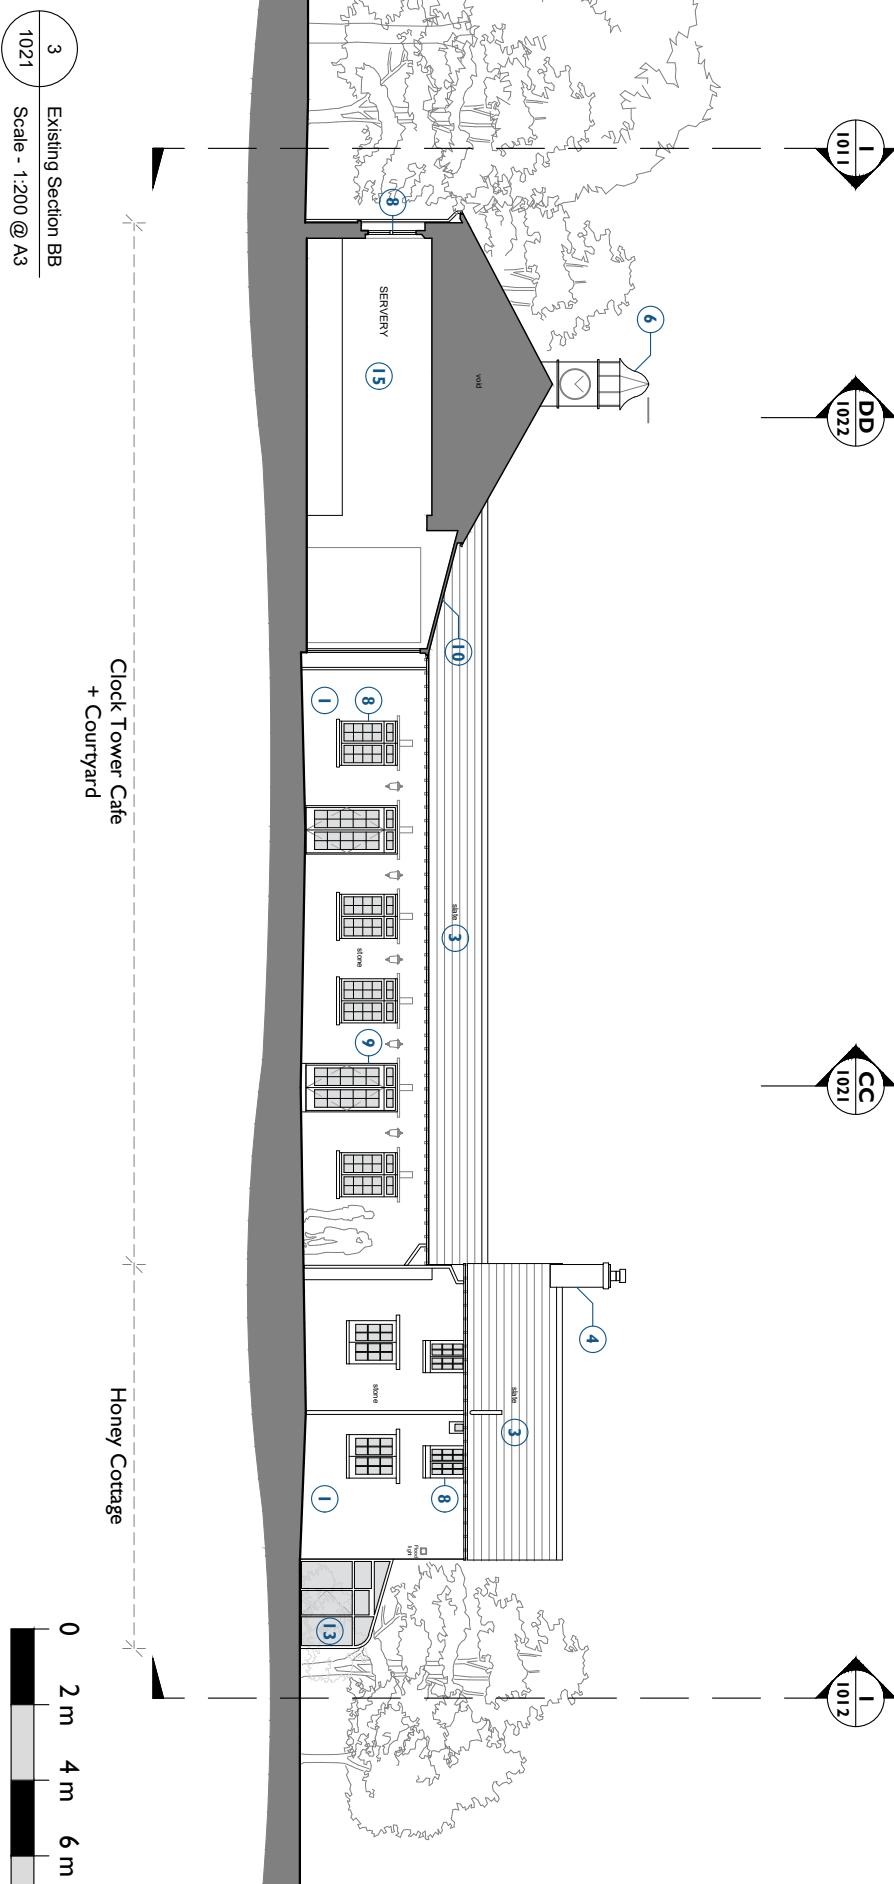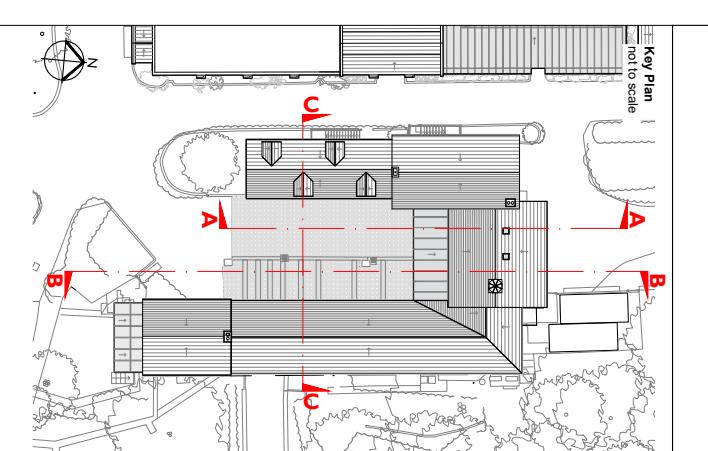

3 Existing Section BB
1021 Scale - 1:200 @ A3

Clock Tower Cafe
+ Courtyard

Honey Cottage

Courtyard, Toilets,
Storage + Staff Area

Clock Tower Cafe,
Storage + Potter's Cottage

Staff Area +
Storage

Courtyard +
Clock Tower Cafe







