


KEY - TREES

- High-grade Category 'A' tree
- Medium-grade Category 'B' tree
- Low-grade Category 'C' tree
- Potentially hazardous Category 'U' tree
- Category 'C' Group
- Root Protection Area (RPA)

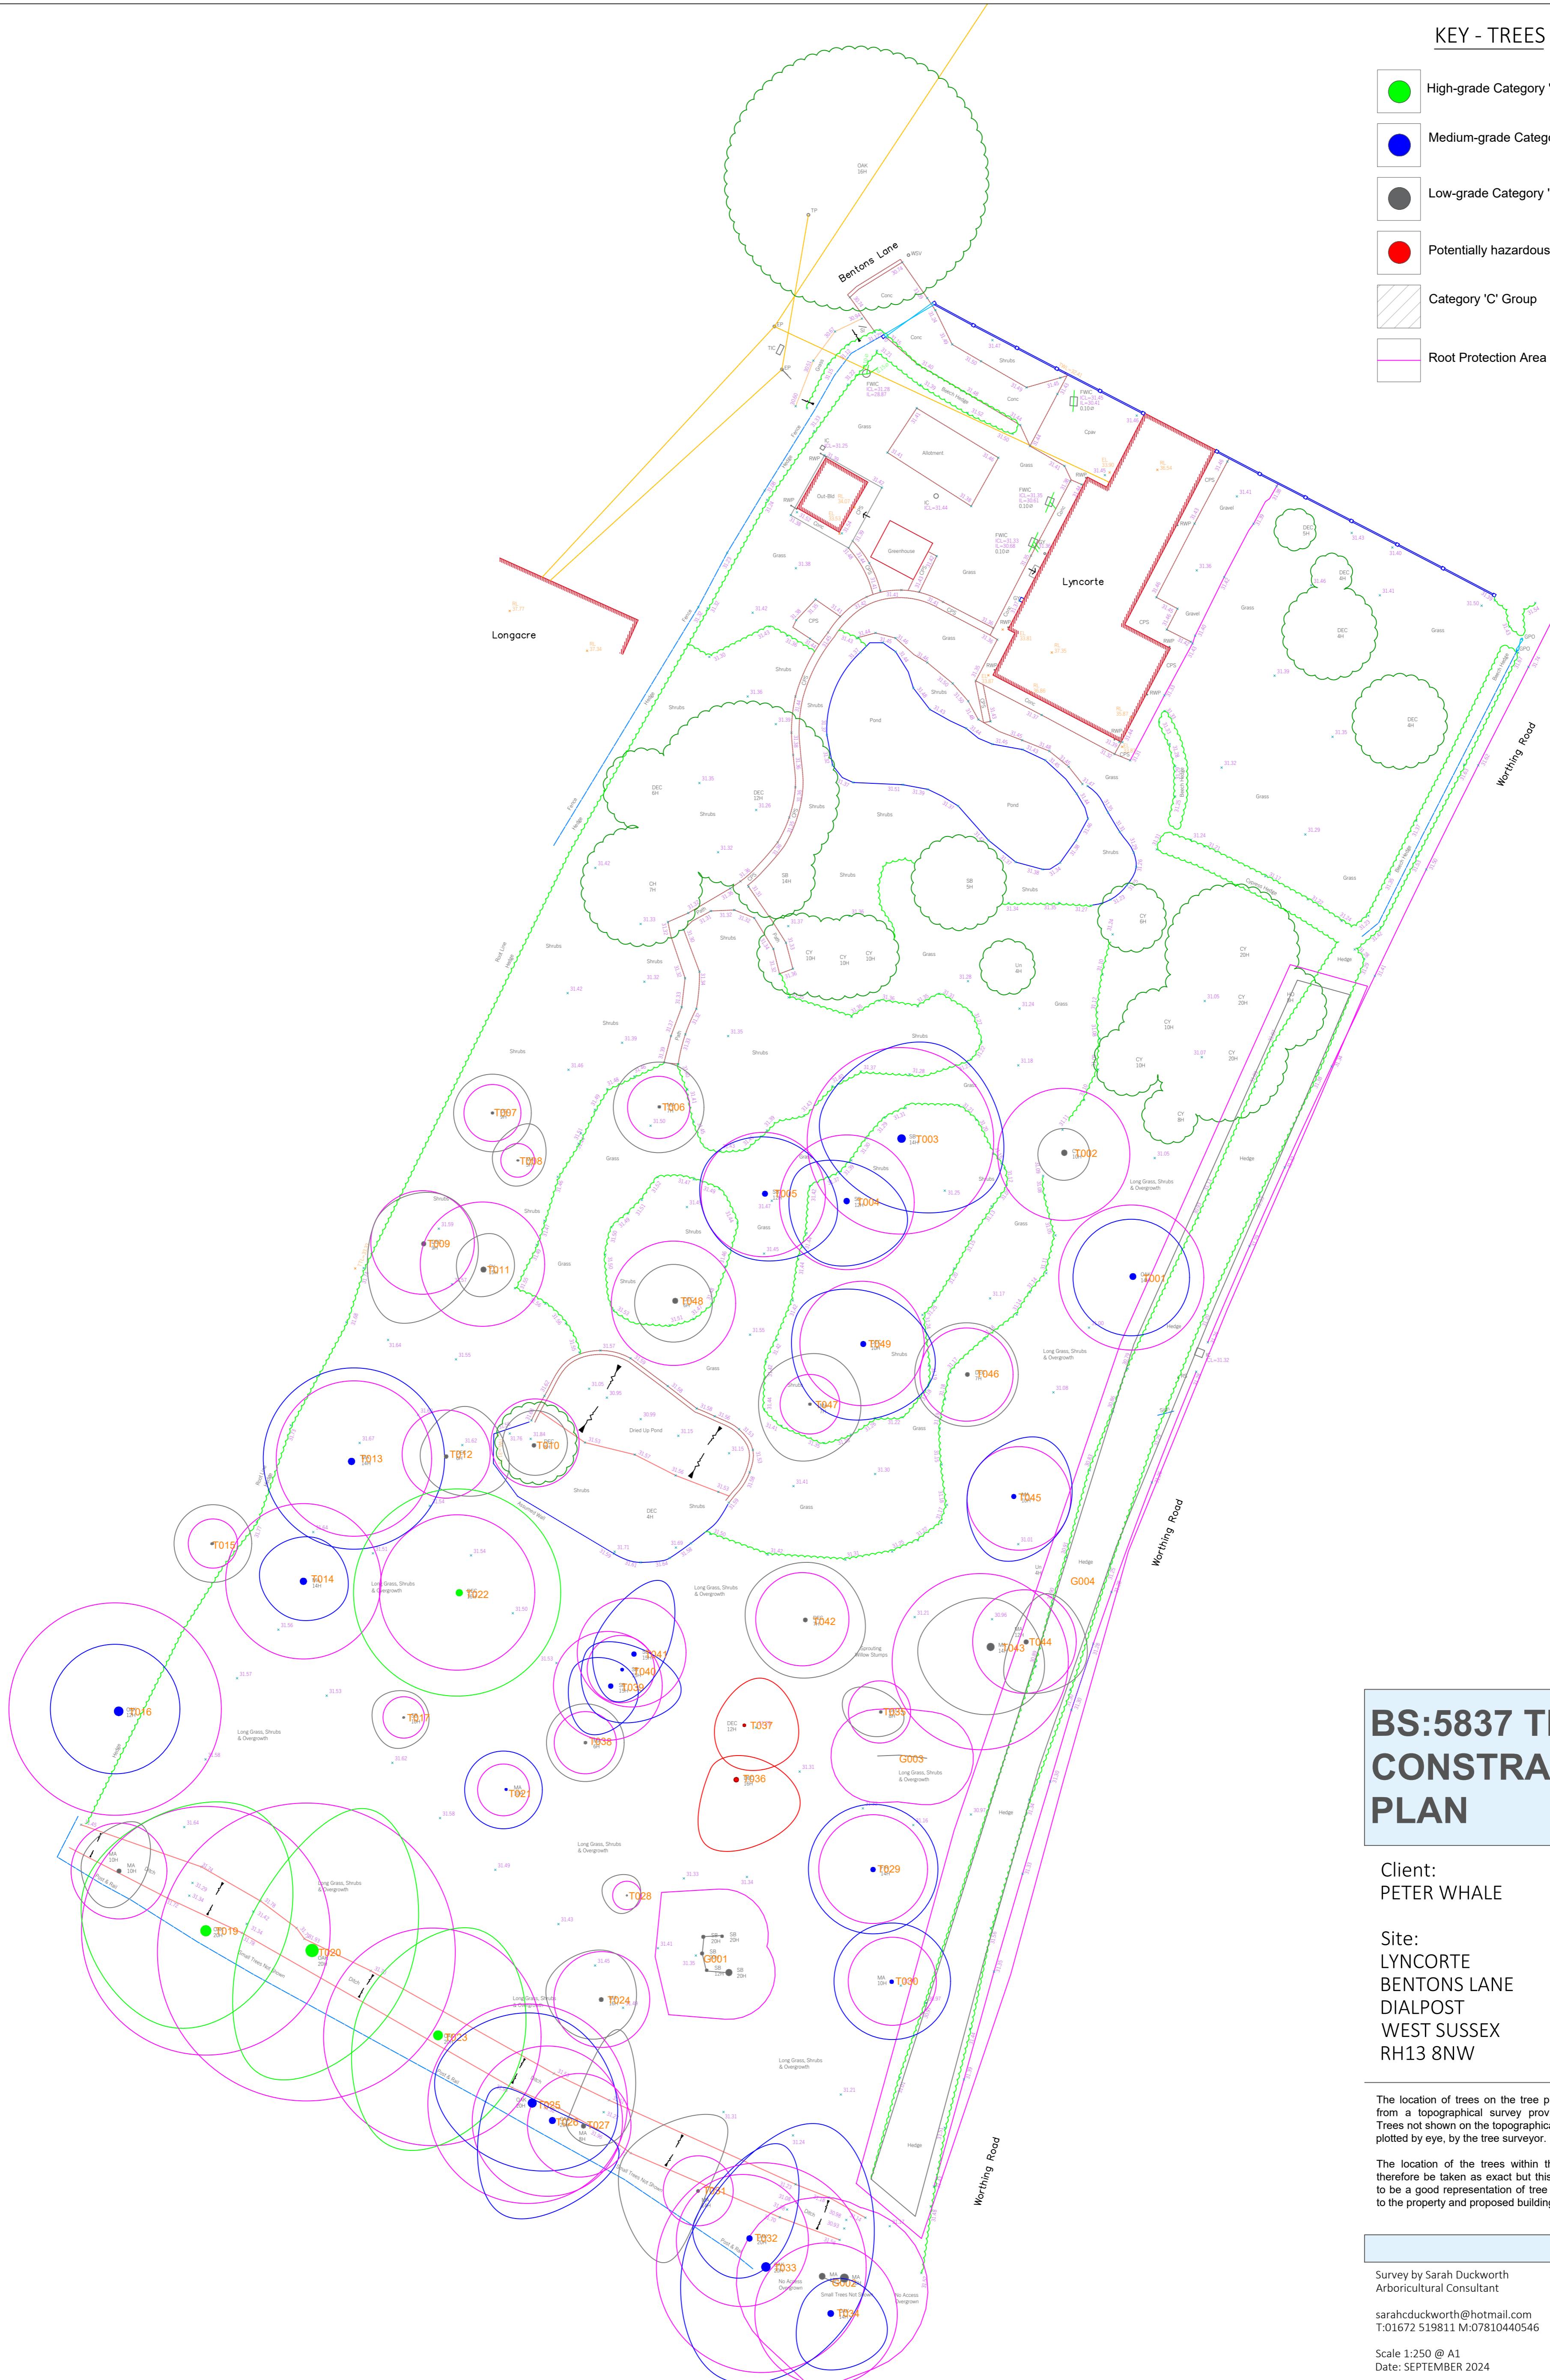

BS:5837 TREE CONSTRAINTS PLAN

Client:
PETER WHALE

Site:
LYNCORTE
BENTONS LANE
DIALPOST
WEST SUSSEX
RH13 8NW

The location of trees on the tree plan has been taken from a topographical survey provided by the client. Trees not shown on the topographical survey have been plotted by eye, by the tree surveyor.



The location of the trees within the plan should not therefore be taken as exact but this plan is considered to be a good representation of tree locations in relation to the property and proposed building works.

Survey by Sarah Duckworth
Arboricultural Consultant

sarahduckworth@hotmail.com
T:01672 519811 M:07810440546

Scale 1:250 @ A1
Date: SEPTEMBER 2024

Ref: LYNCORTE TCP 06512 2024

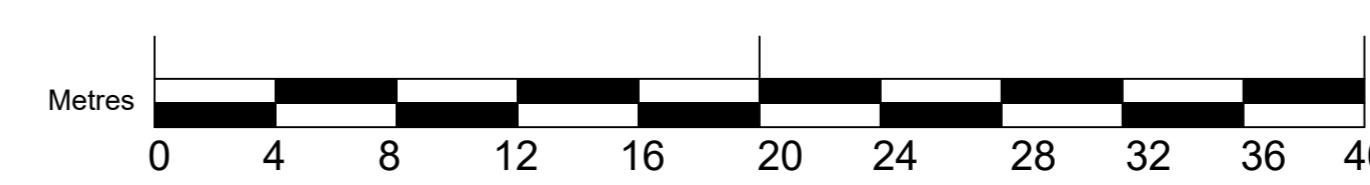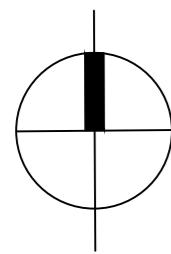

DUCKWORTHS
ARBORICULTURE LTD.