
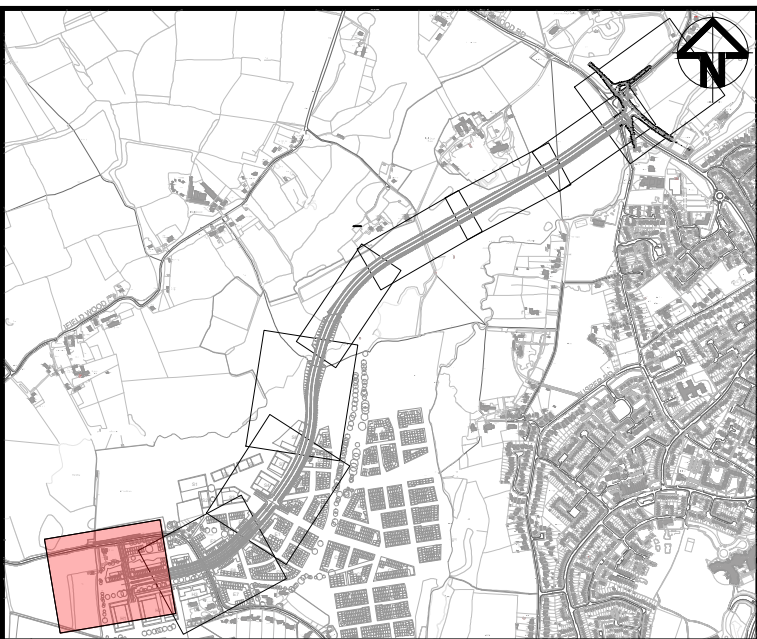


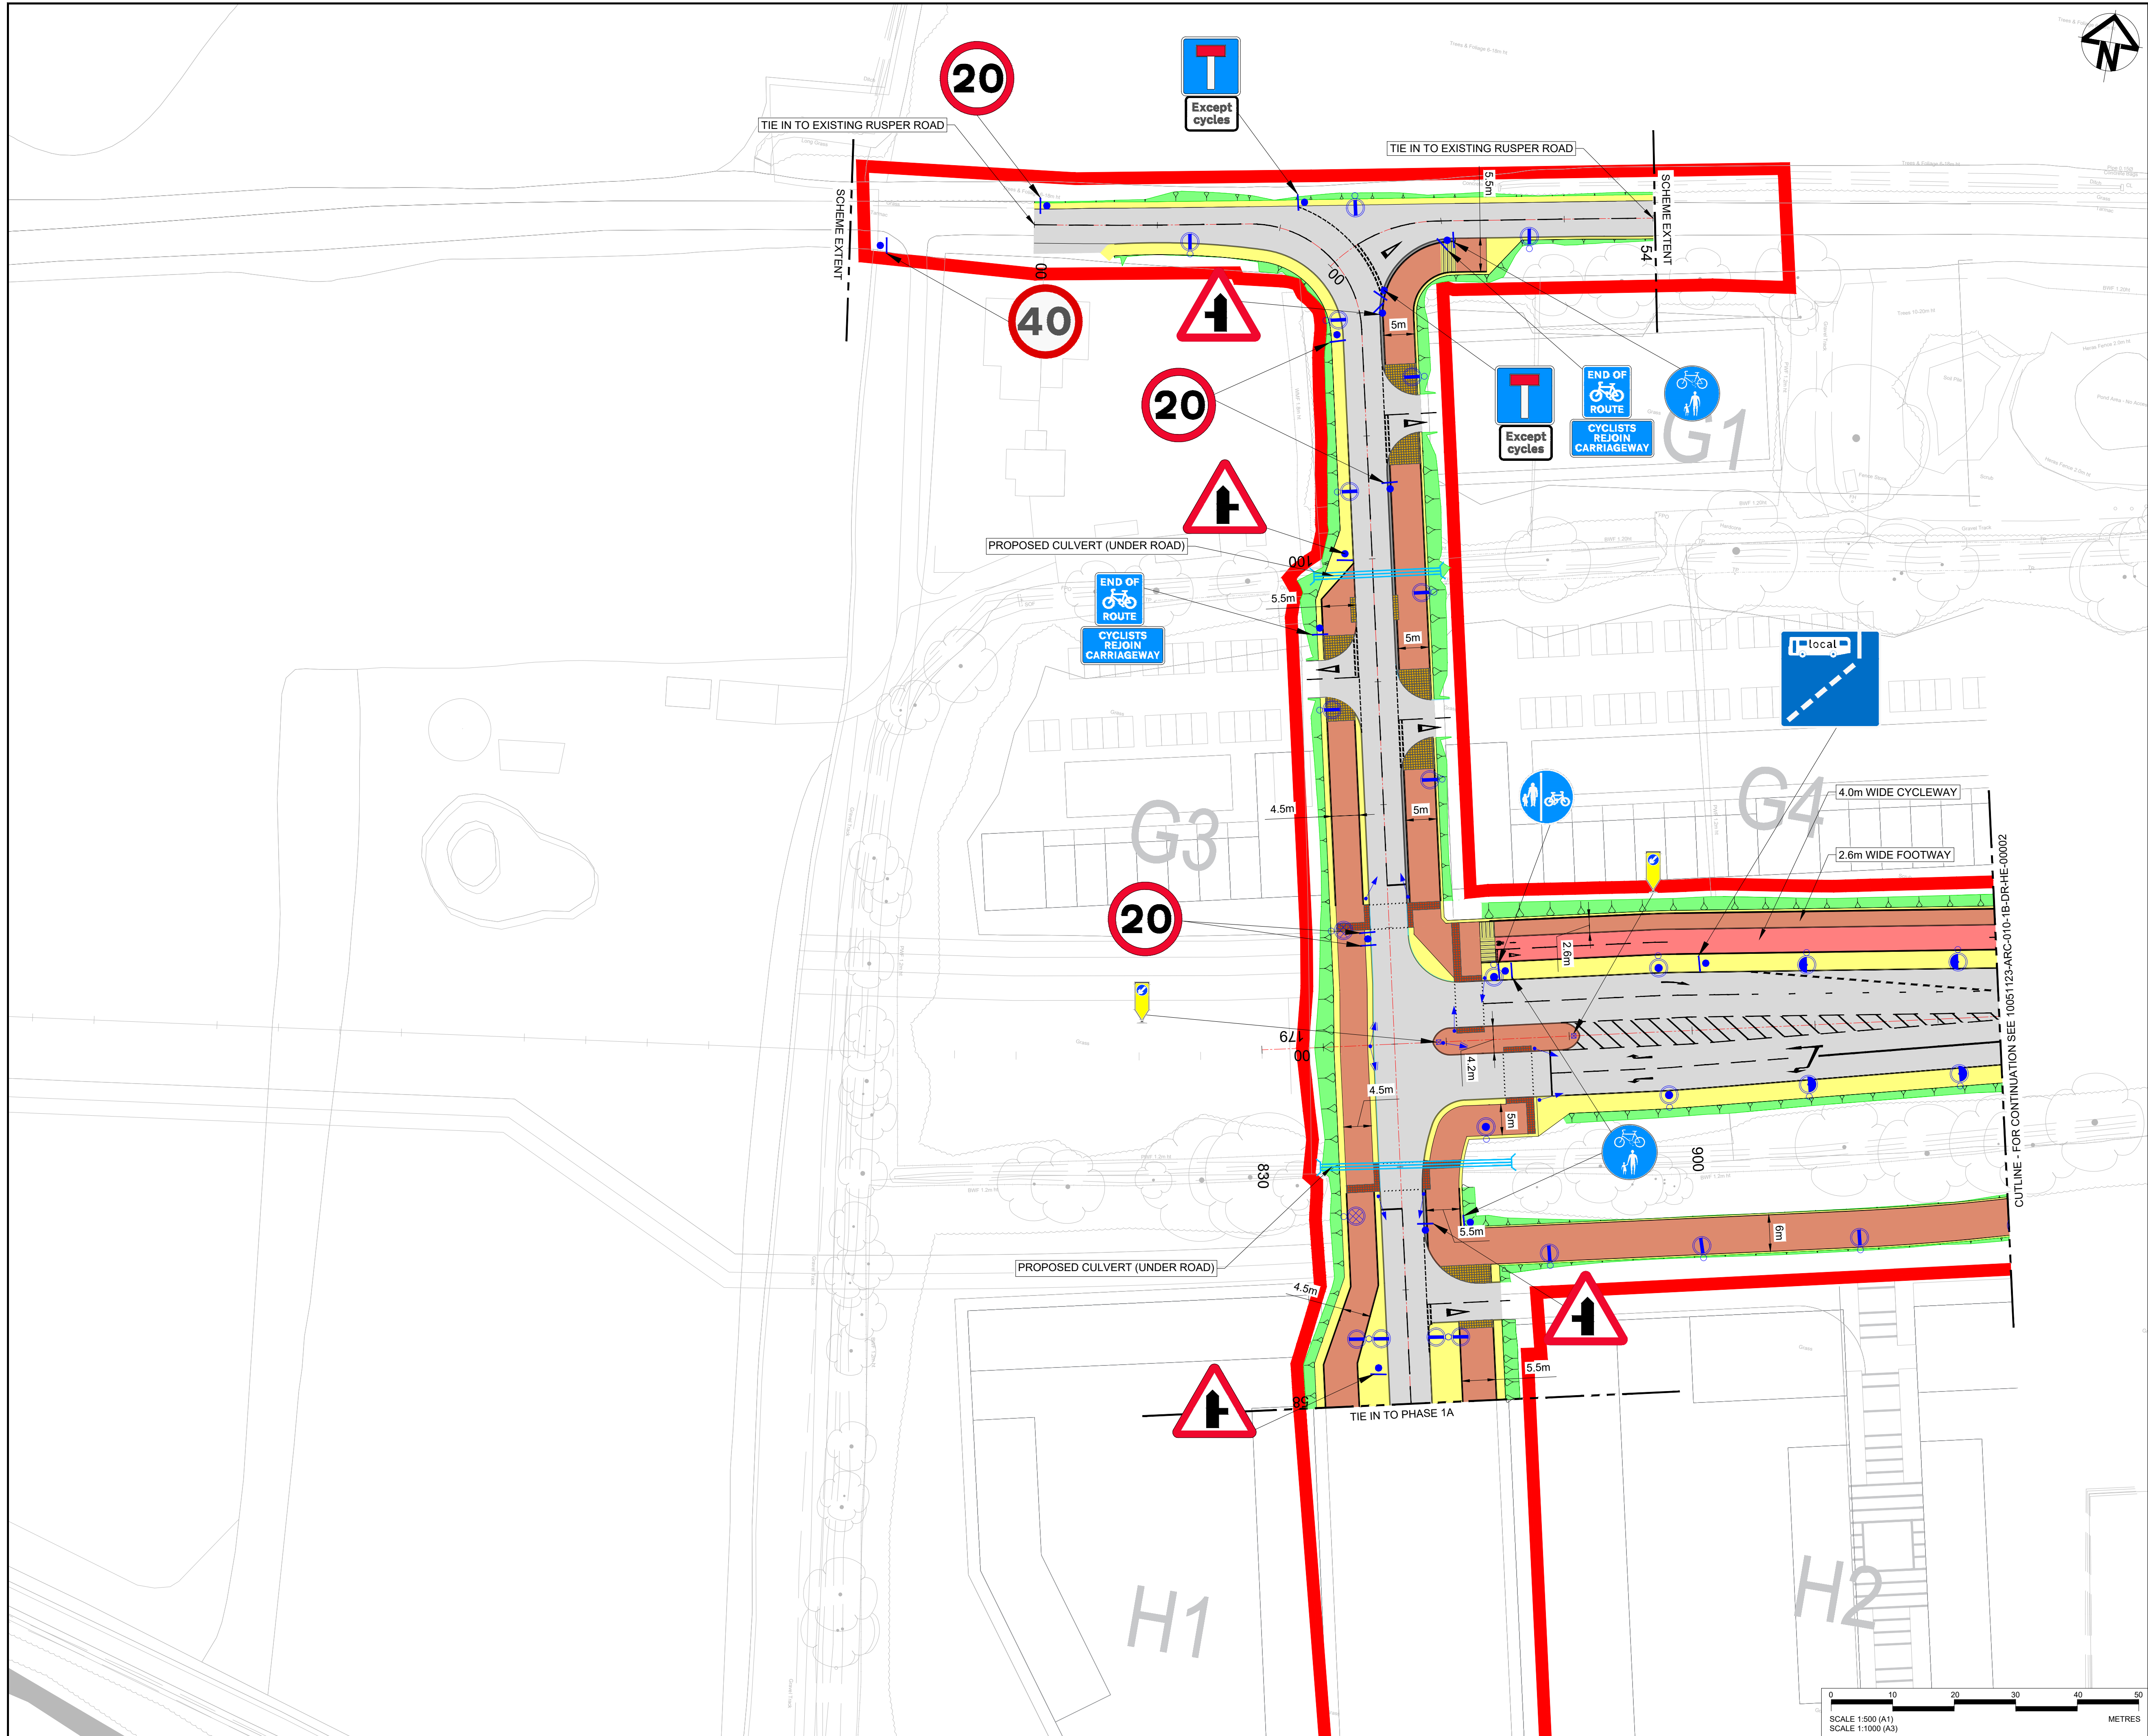

- NOTES:
1. ALL DIMENSIONS ARE IN METRES UNLESS STATED OTHERWISE.
 2. DO NOT SCALE FROM DRAWING USE FIGURED DIMENSIONS ONLY.
 3. FOR KEYPLAN AND LEGEND REFER 10051123-ARC-XXX-1B-DR-HE-00001.
 4. FOR LONG SECTION REFER 10051123-ARC-071-1B-DR-HE-00001 TO 00006

Rev	Date	Description	Prod	Chk	Rev	App
P01	28/10/23	FIRST ISSUE	SA	TC	SD	SD
P02	18/12/23	For EIA Release	TT	MC	AP	SD
P03	13/03/24	EIA Fix	SC	TC	AP	SD
P04	02/08/24	For Planning Application	TC	TC	AP	SD
P05	12/06/25	Issued for planning	VK	SP	AP	SD

Homes England

Project: **West of Ifield**

Site: Ifield, Crawley West Sussex

Client: Homes England
Arpley House, 110 Birchwood Boulevard
Birchwood, Warrington
WA3 7QH

ARCADIS

Registered office: 80 Fenchurch Street
London
EC3M 4BY

Coordinating office: 80 Fenchurch Street
London
EC3M 4BY
Tel: 44 (0)20 7812 2000

www.arcadis.com © Copyright reserved

Drawing Title:

**WEST OF IFIELD
PHASE 1B HIGHWAY
GENERAL ARRANGEMENT
SHEET 1 OF 7**

Designed: T. Chaudhry	Signed: Digitally Signed	Date: 11/06/25
Produced: v.k.	Signed: Digitally Signed	Date: 11/06/25
Checked: S. Parneswar	Signed: Digitally Signed	Date: 11/06/25
Reviewed: A. Pagler	Signed: Digitally Signed	Date: 12/06/25
Approved: S. Davies	Signed: Digitally Signed	Date: 12/06/25
Design Stage: Detailed Design		
Original Size: A1	Grid: OS	Datum: AOD
Suitability Code: A3	Scale: 1:500	Project Number: 10051123
Suitability Description:		
Definition Design Stage Complete Authorized and Accepted		
Drawing Number: 10051123 - ARC - 010 - 1B - DR - HE - 00001	Revision: P05	