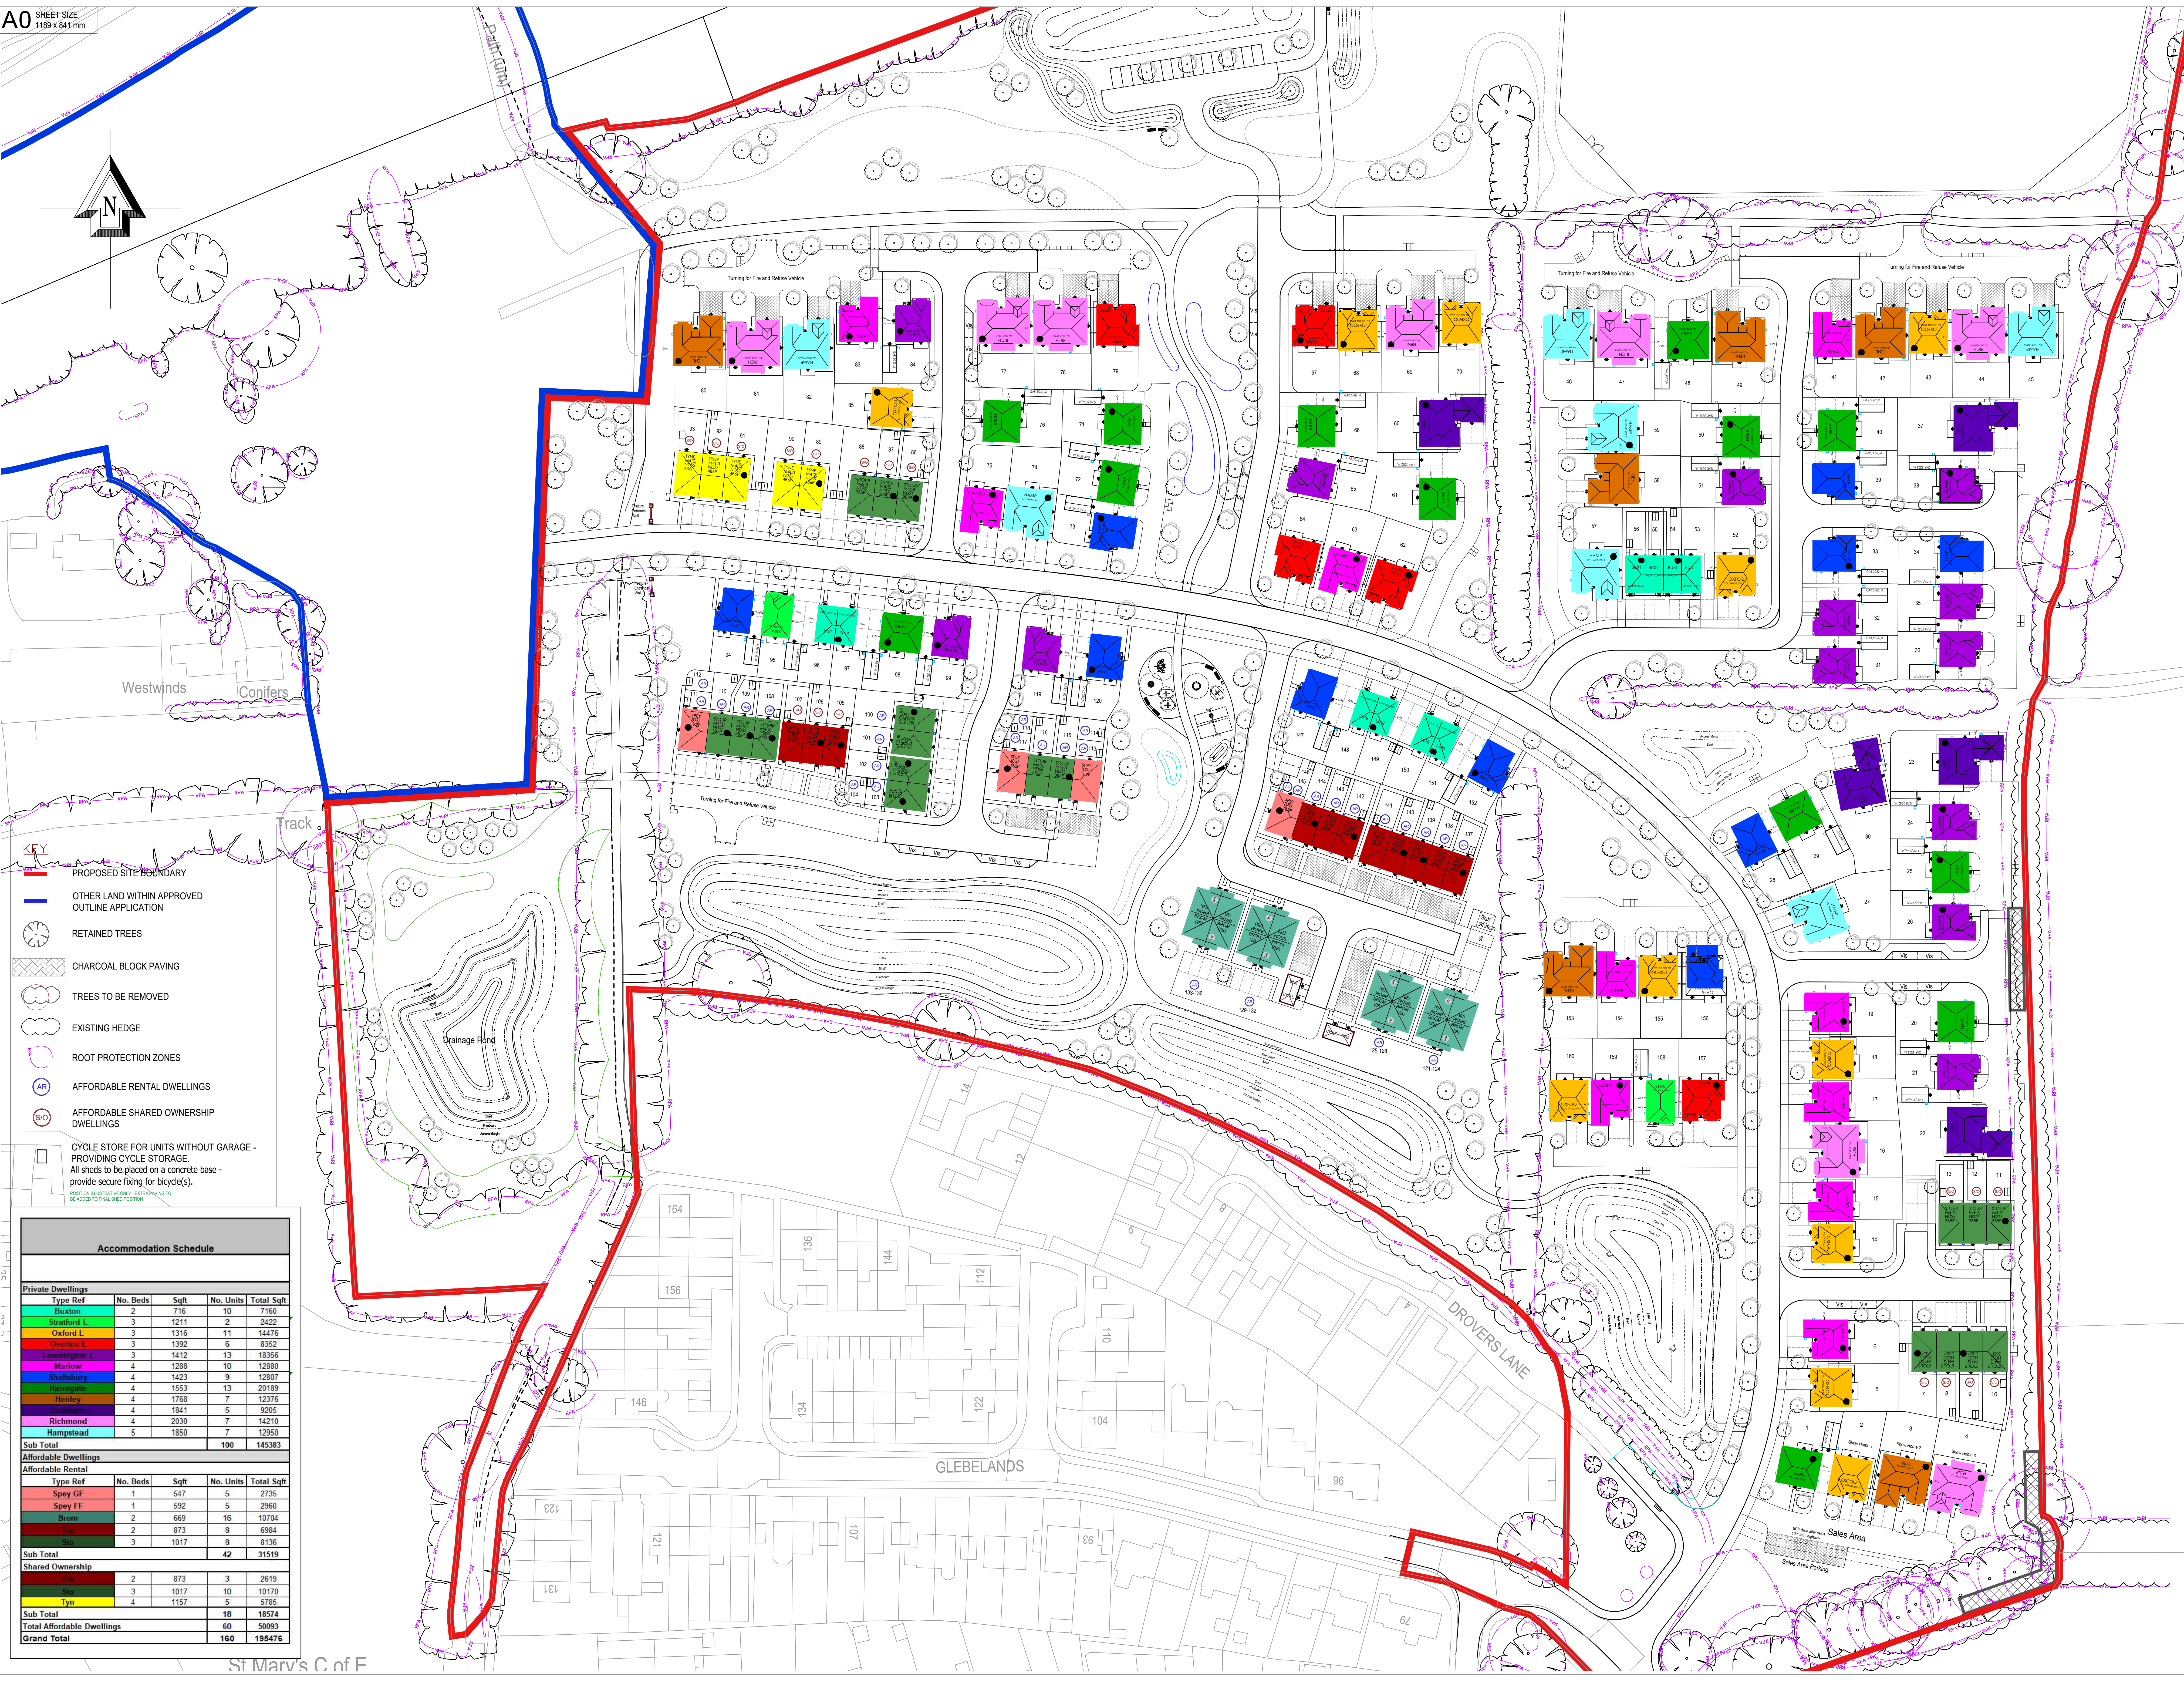


[illegible]

Accommodation Schedule				
Private Dwellings				
Type Ref	No. Beds	Sqft	No. Units	Total Sqft
Bloxton	2	716	10	7160
Sayville I	3	1211	2	2422
Oxford L	3	1316	11	14476
Oyster L	3	1392	6	8352
Loamington I	3	1412	13	18356
Marlow	4	1288	10	12880
Shafsbury	4	1423	9	12807
Hartgrove	4	1553	13	20189
Henley	4	1768	7	12376
	4	1841	5	9205
Richmond	4	2030	7	14210
Hamstead	5	1850	7	12950
Sub Total			100	145383
Affordable Dwellings				
Affordable Rental				
Type Ref	No. Beds	Sqft	No. Units	Total Sqft
Spey GF	1	547	5	2735
Spey FF	1	592	5	2960
Broom	2	669	16	10784
Tyn	2	873	8	6984
Sto	3	1017	8	8136
Sub Total			42	31519
Shared Ownership				
Tyn	2	873	3	2619
Sto	3	1017	10	10170
Tyn	4	1157	5	5785
Sub Total			18	18574
Affordable Dwellings			60	50093
Grand Total			160	195467

Rev:	Description:	Initials:	Date:
 Geoff Perry Associates Limited The Showings 18 Cragford Road Altrincham Warrington WA9 6JH T: 01925 744 500 E: enquiries@geoffperry.co.uk			
Client: BDW Southern Counties			
Project: New Place Farm, Pulborough			
Title: House Distribution Plan		Job No. A 1192	
Date: June 2025		Scale: 1:500 @ A0	
Drawn by: IMH		Checked by: ~	
Drg Code. H0719-GPA-XXX-XX-DR-UD-2025-0311-01 House Distribution Plan			
Scale Check:			