


[illegible]

Rev:	Description:	Initials:	Date:
------	--------------	-----------	-------

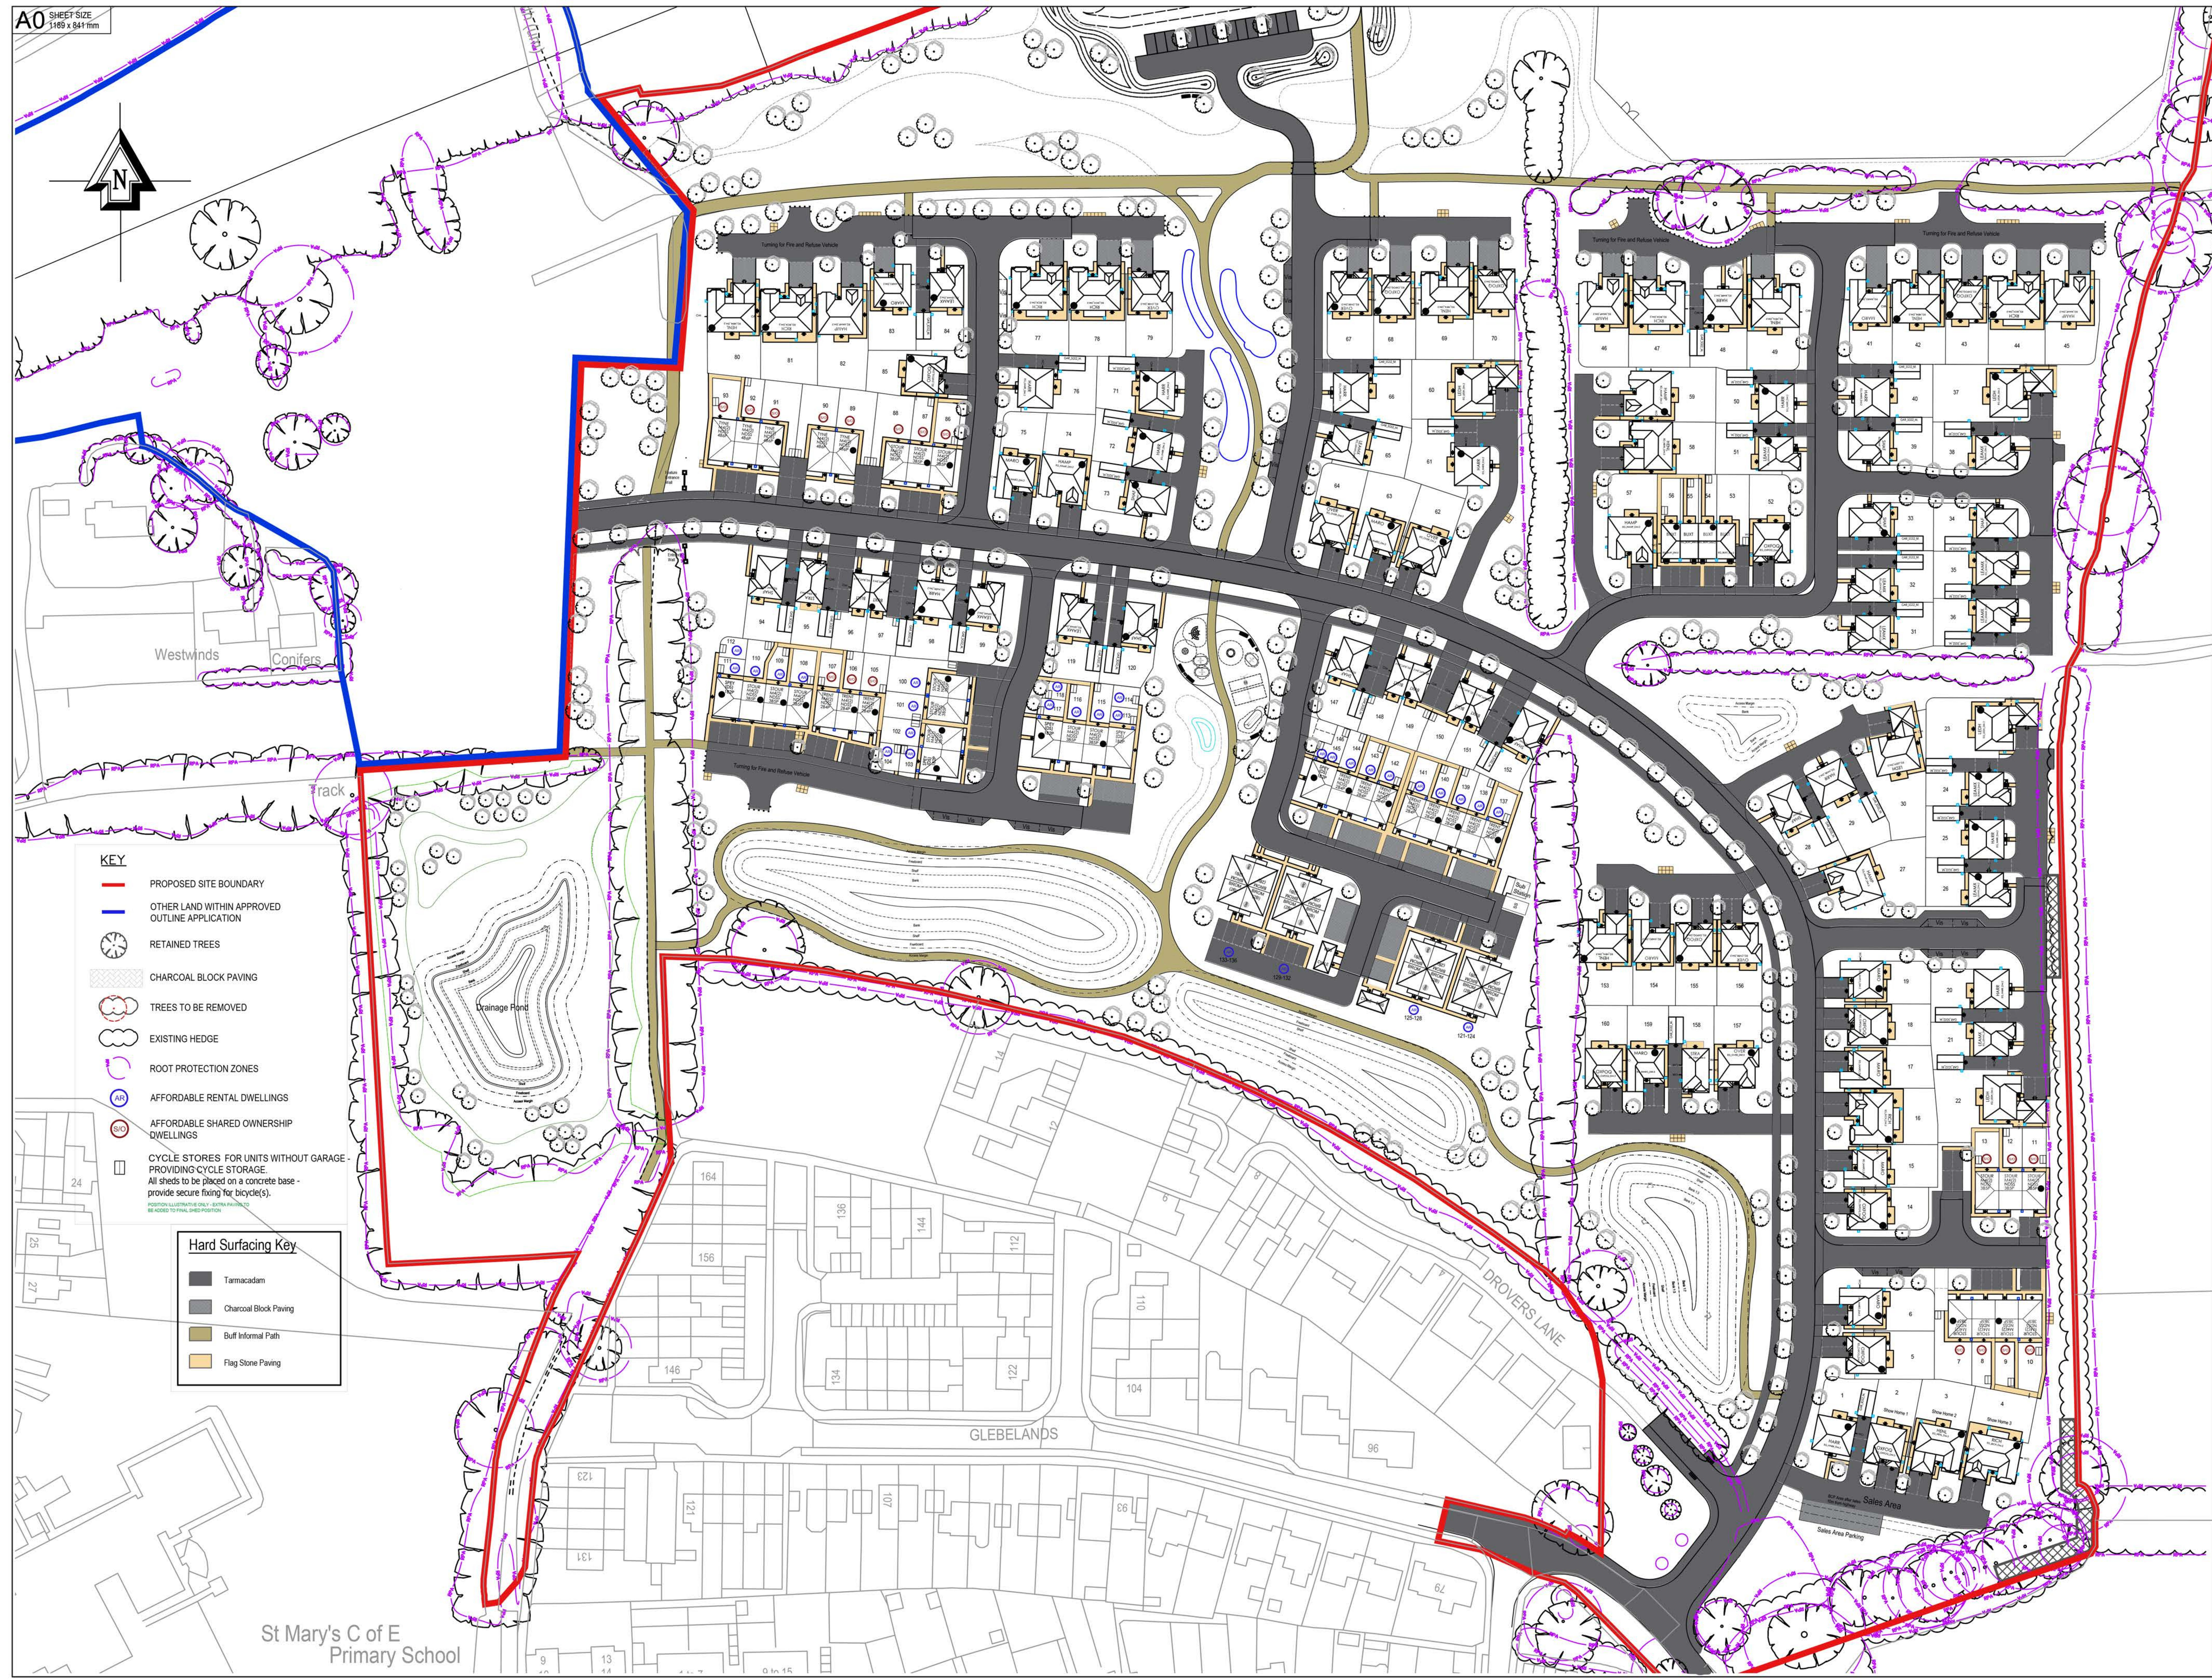

Client:
BDW Southern Counties

Project:
New Place Farm, Pulborough

Title:	Job No.
Hard Surfacing Plan	A 1192

Date: April 2025 Scale: 1:500 @ A0
Drawn by: SR Checked by: ~

H9376-GPA-XX-XX-DR-UD-203013-C01- Hard Surfacing Pla

