



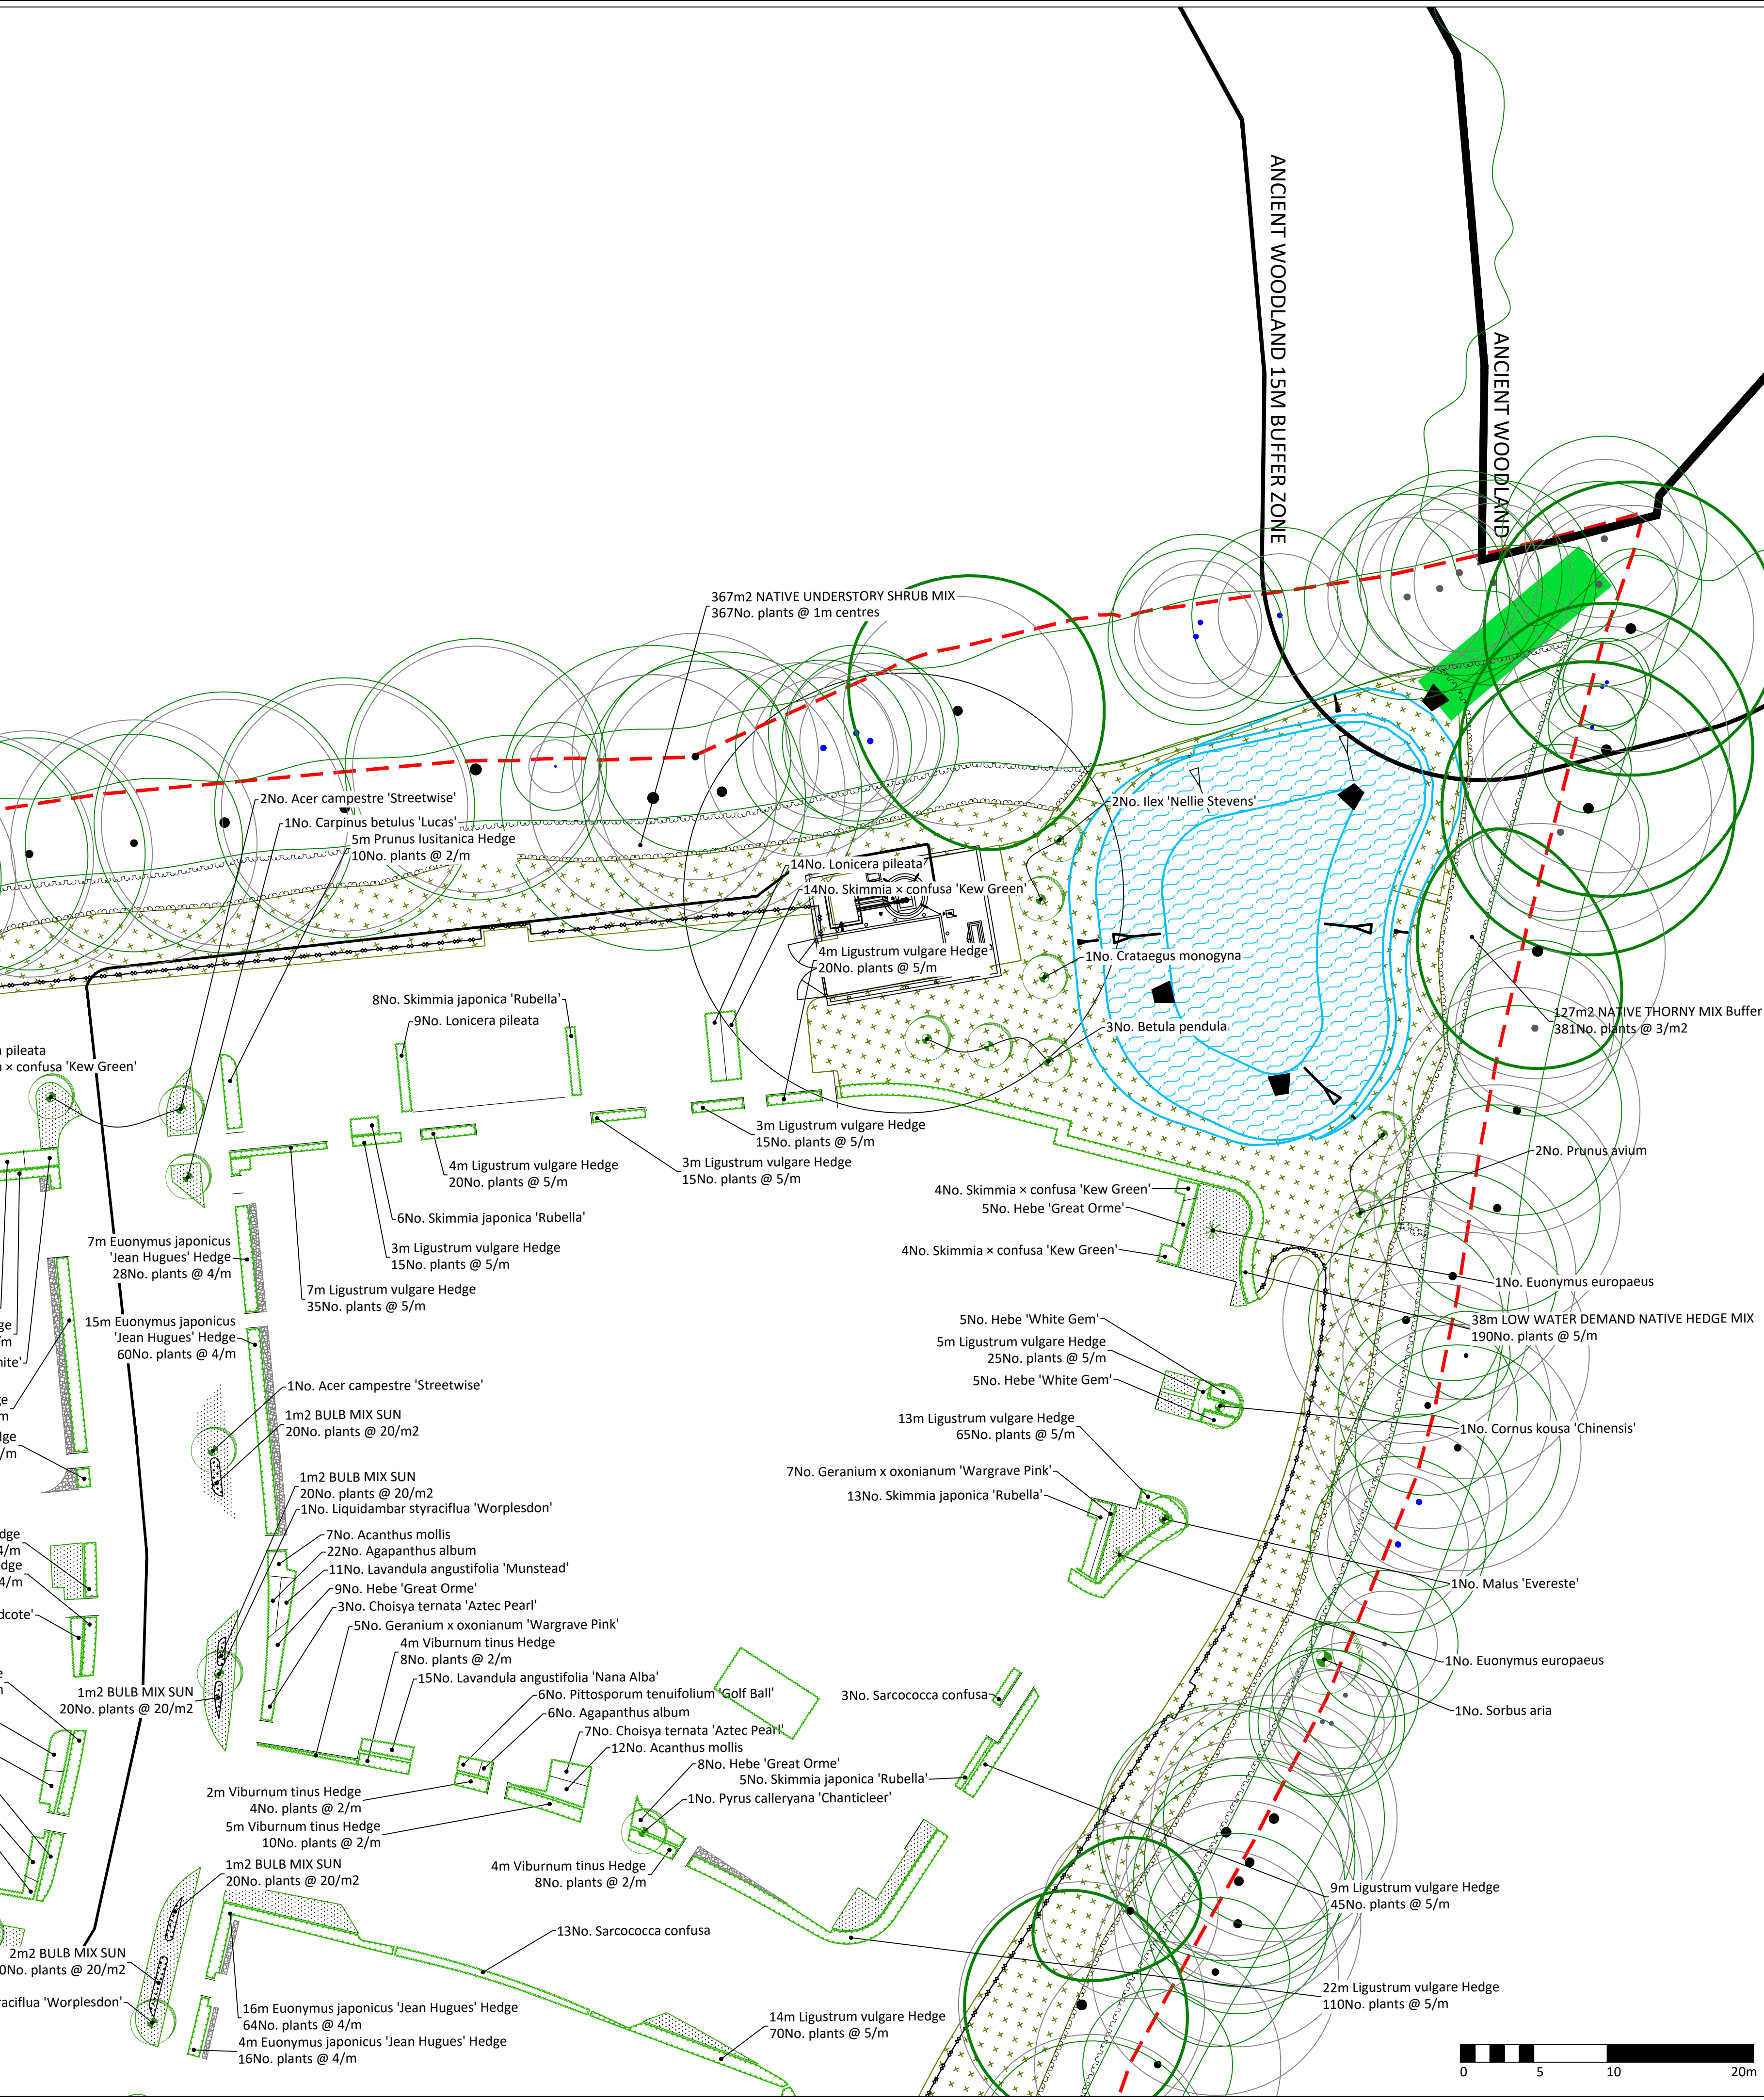

APAL FILE REFERENCE
3424-APA-ZZ-XX-PP-L-2000.dwg

Notes
This drawing is subject to copyright.
Do not scale from this drawing.

Based on drawing by DHA Architecture LTD
Drawing number 102108-BEL-SL-01

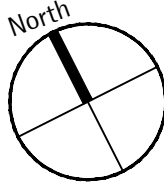

LEGEND

- Application boundary
- Existing Trees and Hedgerows to be retained, refer to arboricultural drawings for RPA's and Tree protection
- Visibility plays

PROPOSED ELEMENTS

PLANTING

- Standard / Extra Heavy Standard Tree, refer to plant schedule
- Edible Fruiting Tree, refer to plant schedule
- Specimen shrub, refer to plant schedule
- Native Mix, refer to plant schedule
- Ornamental Shrubs, refer to plant schedule
- Native Hedge, refer to plant schedule
- Bulb planting
- General purpose amenity turf
- General purpose meadow mix; EM2 Emorsgate or equivalent
- General purpose mown meadow mix; EM2 Emorsgate or equivalent
- General purpose amenity seed
- Wetland meadow mix; EM8 by Emorsgate or equivalent
- Pea shingle gravel

BOUNDARY TREATMENTS

- 500mm high timber knee rail

PLAYABLE FEATURES AND STREET FURNITURE

- Smooth caledonian glacial boulders by CED Natural Stone or similar approved. 250mm minimum spacing
- Timber balancing beam set in grass mounds. Dimension to match spaces between the grass mounds. By Timber Play or similar approved
- Stepping Logs, made of larch with steel foot By Timber Play or similar approved
- Clifton Bench with backrest and armrest by Woodscape or similar approved
- Litter (B1) and recycling bin (B2) - 580 x 580 x 950 mm, timber bin, by Woodscape or similar approved

P02	Amendment to new layout	02/10/25	CS	TB
P01	Planning issue	05/09/25	CG	TB
P00.01	First issue	15/08/25	CG	TB
Rev	Description	Date	Drawn	Checked

Drawing Status

PLANNING

Allen Pyke
020 8549 3434
www.allenpyke.co.uk
design@allenpyke.co.uk
A registered provider of the Landscape Institute

Client Bellway Homes Limited (South London)	Scale 1:250@A1
Project Land at Woodfords Shipley Road, Southwater	Project No 3424
Drawing Title Planting Plan 1	Date 15/08/25 By/Chk CG/TB
Drawing Number 3424-APA-ZZ-XX-PP-L-2001	Revision P02