


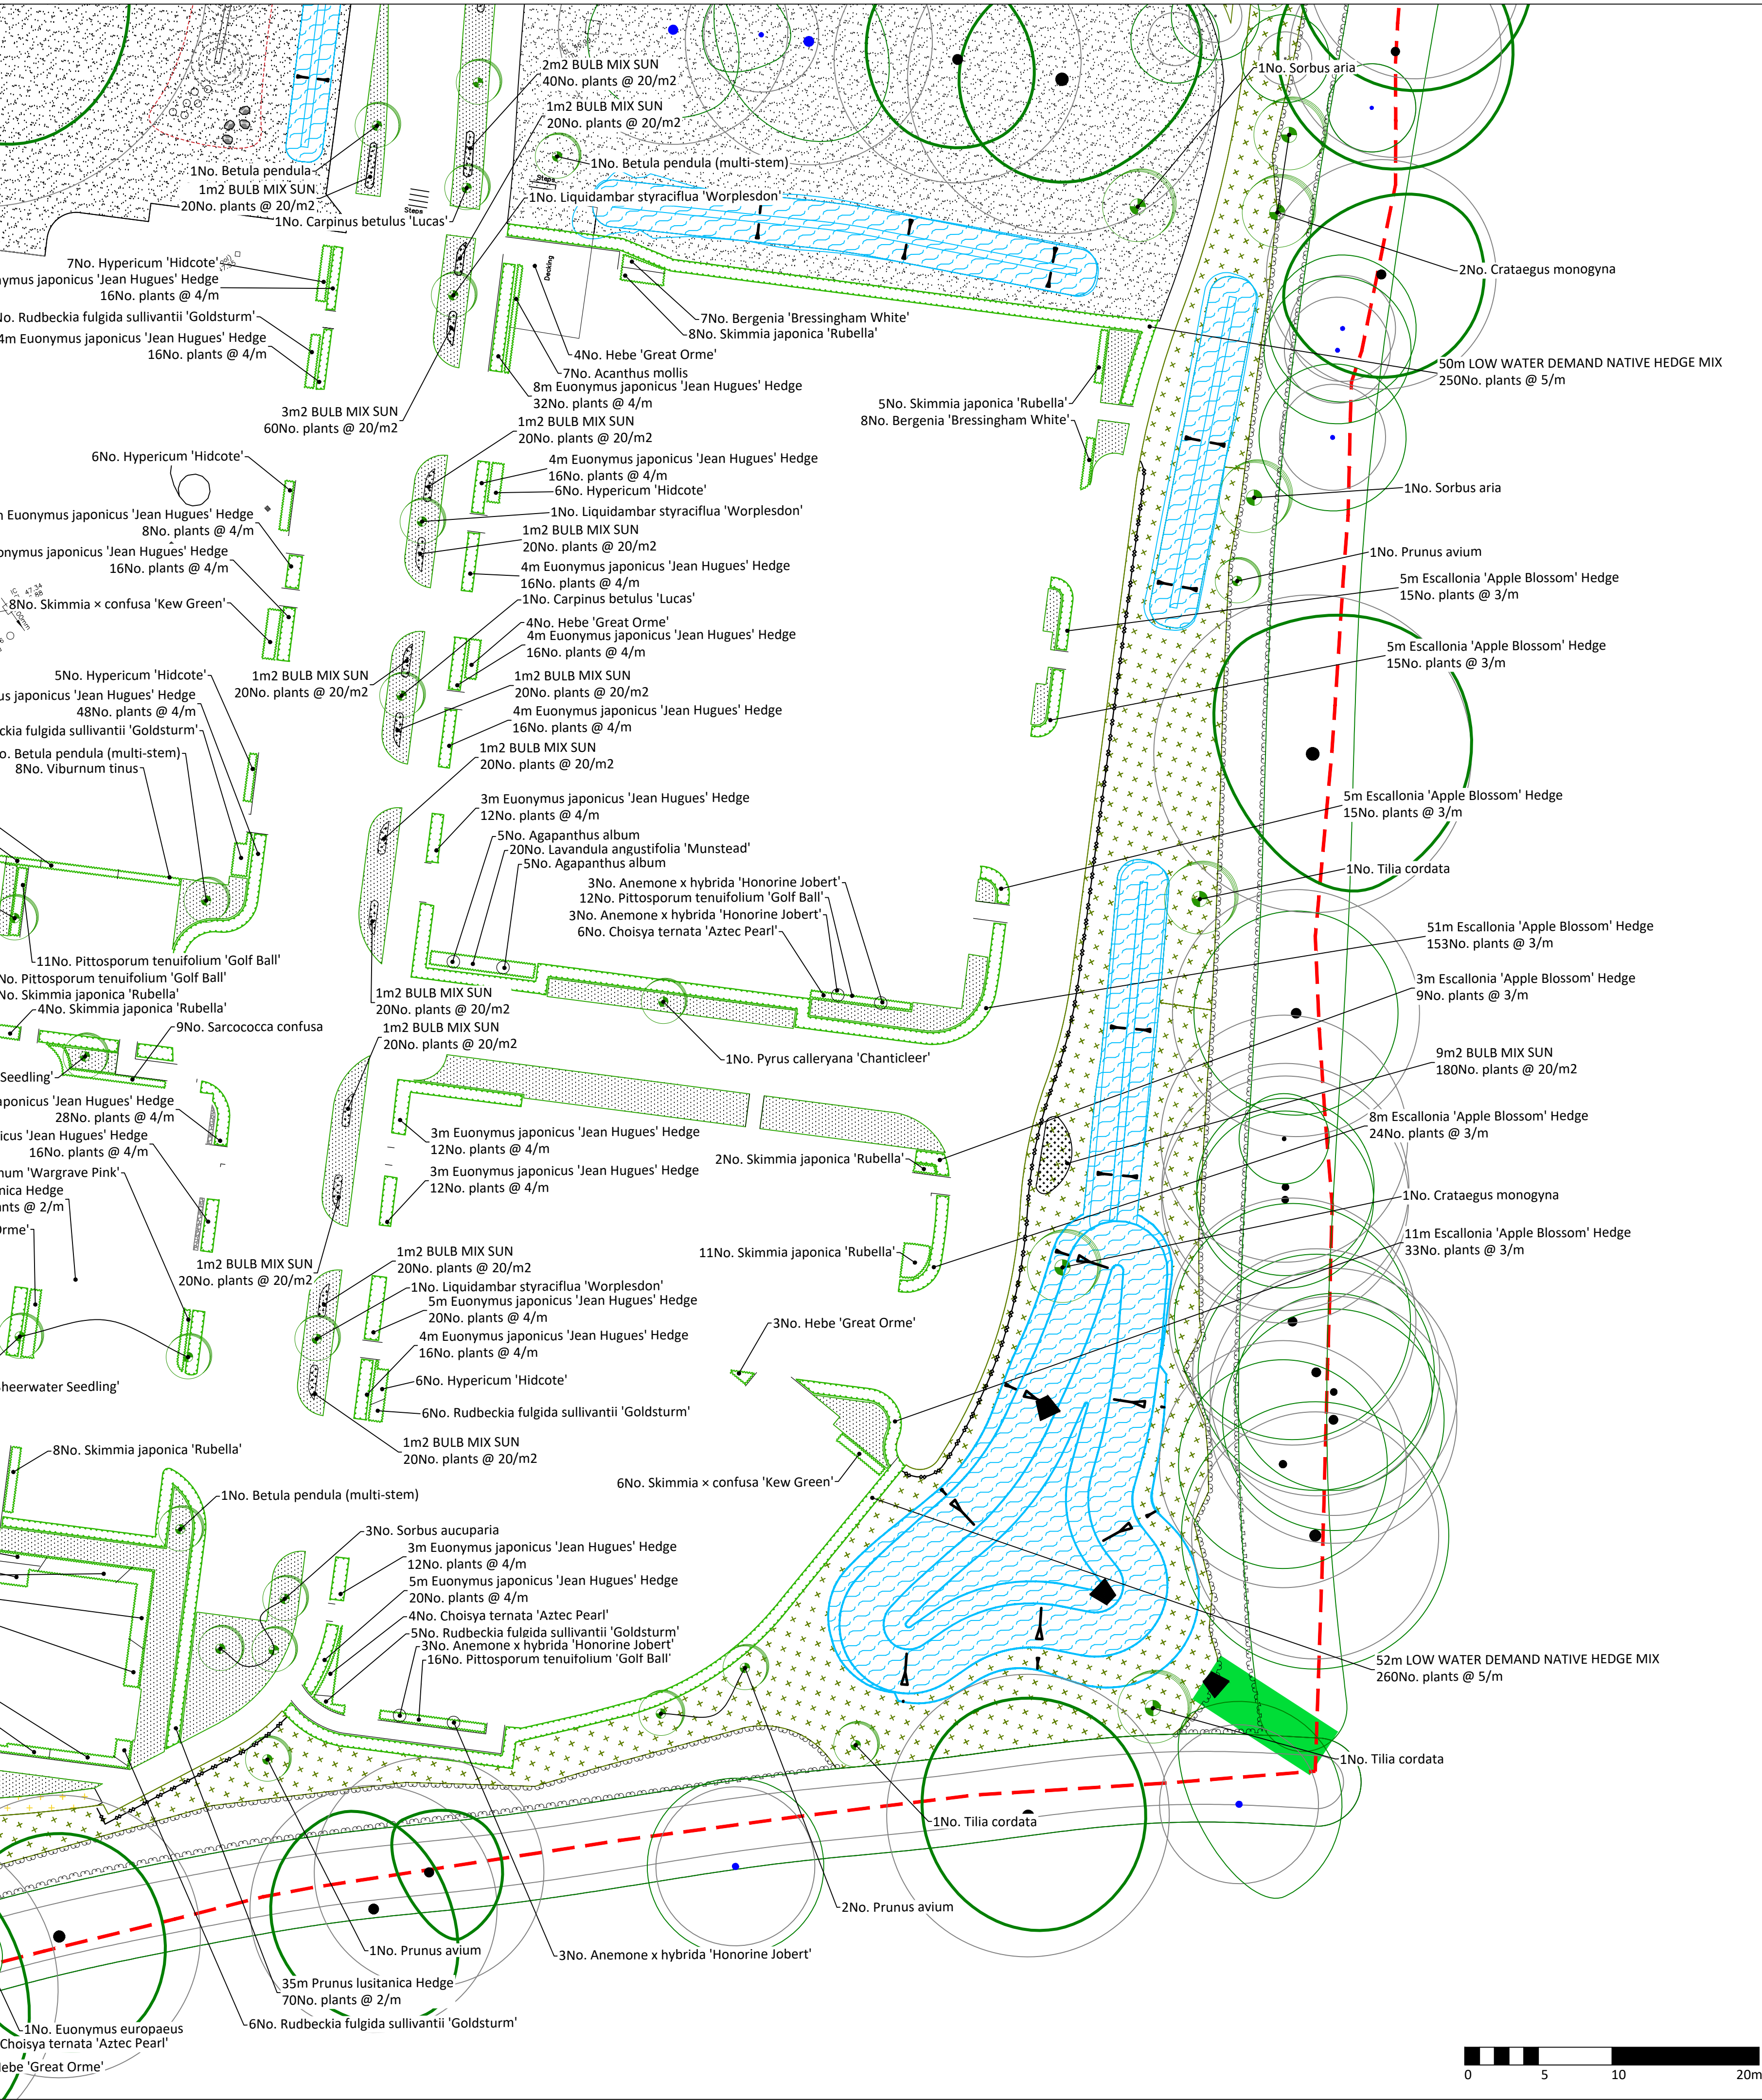

APAL FILE REFERENCE
3424-APA-ZZ-XX-PP-L-2000.dwg

Notes
This drawing is subject to copyright.
Do not scale from this drawing.

Based on drawing by DHA Architecture LTD
Drawing number 102108-BEL-SL-01

LEGEND

Application boundary

Existing Trees and Hedgerows to be retained, refer to arboricultural drawings for RPA's and Tree protection

Visibility plays

PROPOSED ELEMENTS

PLANTING

Standard / Extra Heavy Standard Tree, refer to plant schedule

Edible Fruiting Tree, refer to plant schedule

Specimen shrub, refer to plant schedule

Native Mix, refer to plant schedule

Ornamental Shrubs, refer to plant schedule

Native Hedge, refer to plant schedule

Bulb planting

General purpose amenity turf

General purpose meadow mix; EM2 Emorsgate or equivalent

General purpose mown meadow mix; EM2 Emorsgate or equivalent

General purpose amenity seed

Wetland meadow mix; EM8 by Emorsgate or equivalent

Pea shingle gravel

BOUNDARY TREATMENTS

500mm high timber knee rail

PLAYABLE FEATURES AND STREET FURNITURE

Smooth caledonian glacial boulders by CED Natural Stone or similar approved. 250mm minimum spacing

Timber balancing beam set in grass mounds. Dimension to match spaces between the grass mounds. By Timber Play or similar approved

Stepping Logs, made of larch with steel foot. By Timber Play or similar approved

Clifton Bench with backrest and armrest by Woodscape or similar approved

Litter (B1) and recycling bin (B2) - 580 x 580 x 950 mm, timber bin, by Woodscape or similar approved

P02	Amendment to new layout	02/10/25	CS	TB
P01	Planning issue	05/09/25	CG	TB
P00.01	First issue	15/08/25	CG	TB
Rev	Description	Date	Drawn	Checked

Drawing Status
PLANNING

Allen Pyke 020 8549 3434
www.allenpyke.co.uk
design@allenpyke.co.uk
A registered provider of the Landscape Institute

Client Bellway Homes Limited (South London)	Scale 1:250@A1
Project Land at Woodfords Shipley Road, Southwater	Project No 3424
Drawing Title Planting Plan 3	Date 15/08/25 By/Chk CG/TB
Drawing Number 3424-APA-ZZ-XX-PP-L-2003	Revision P02