
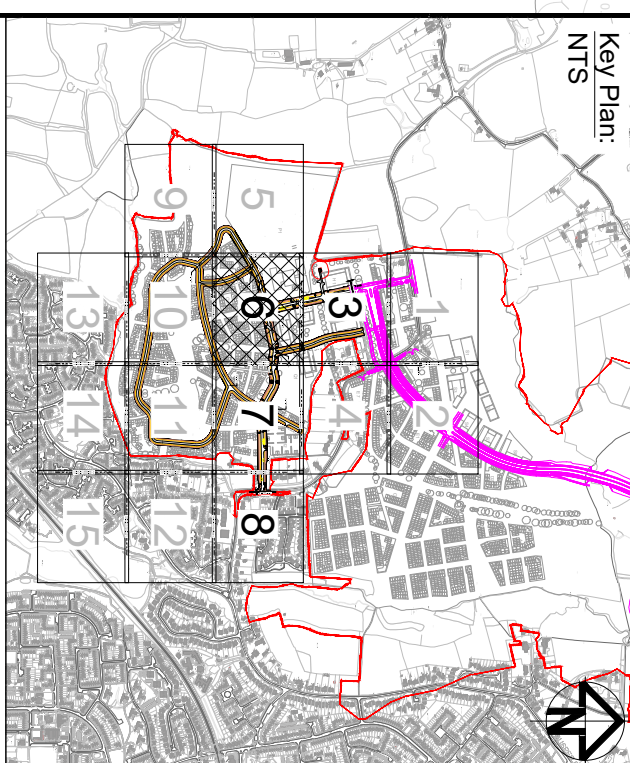
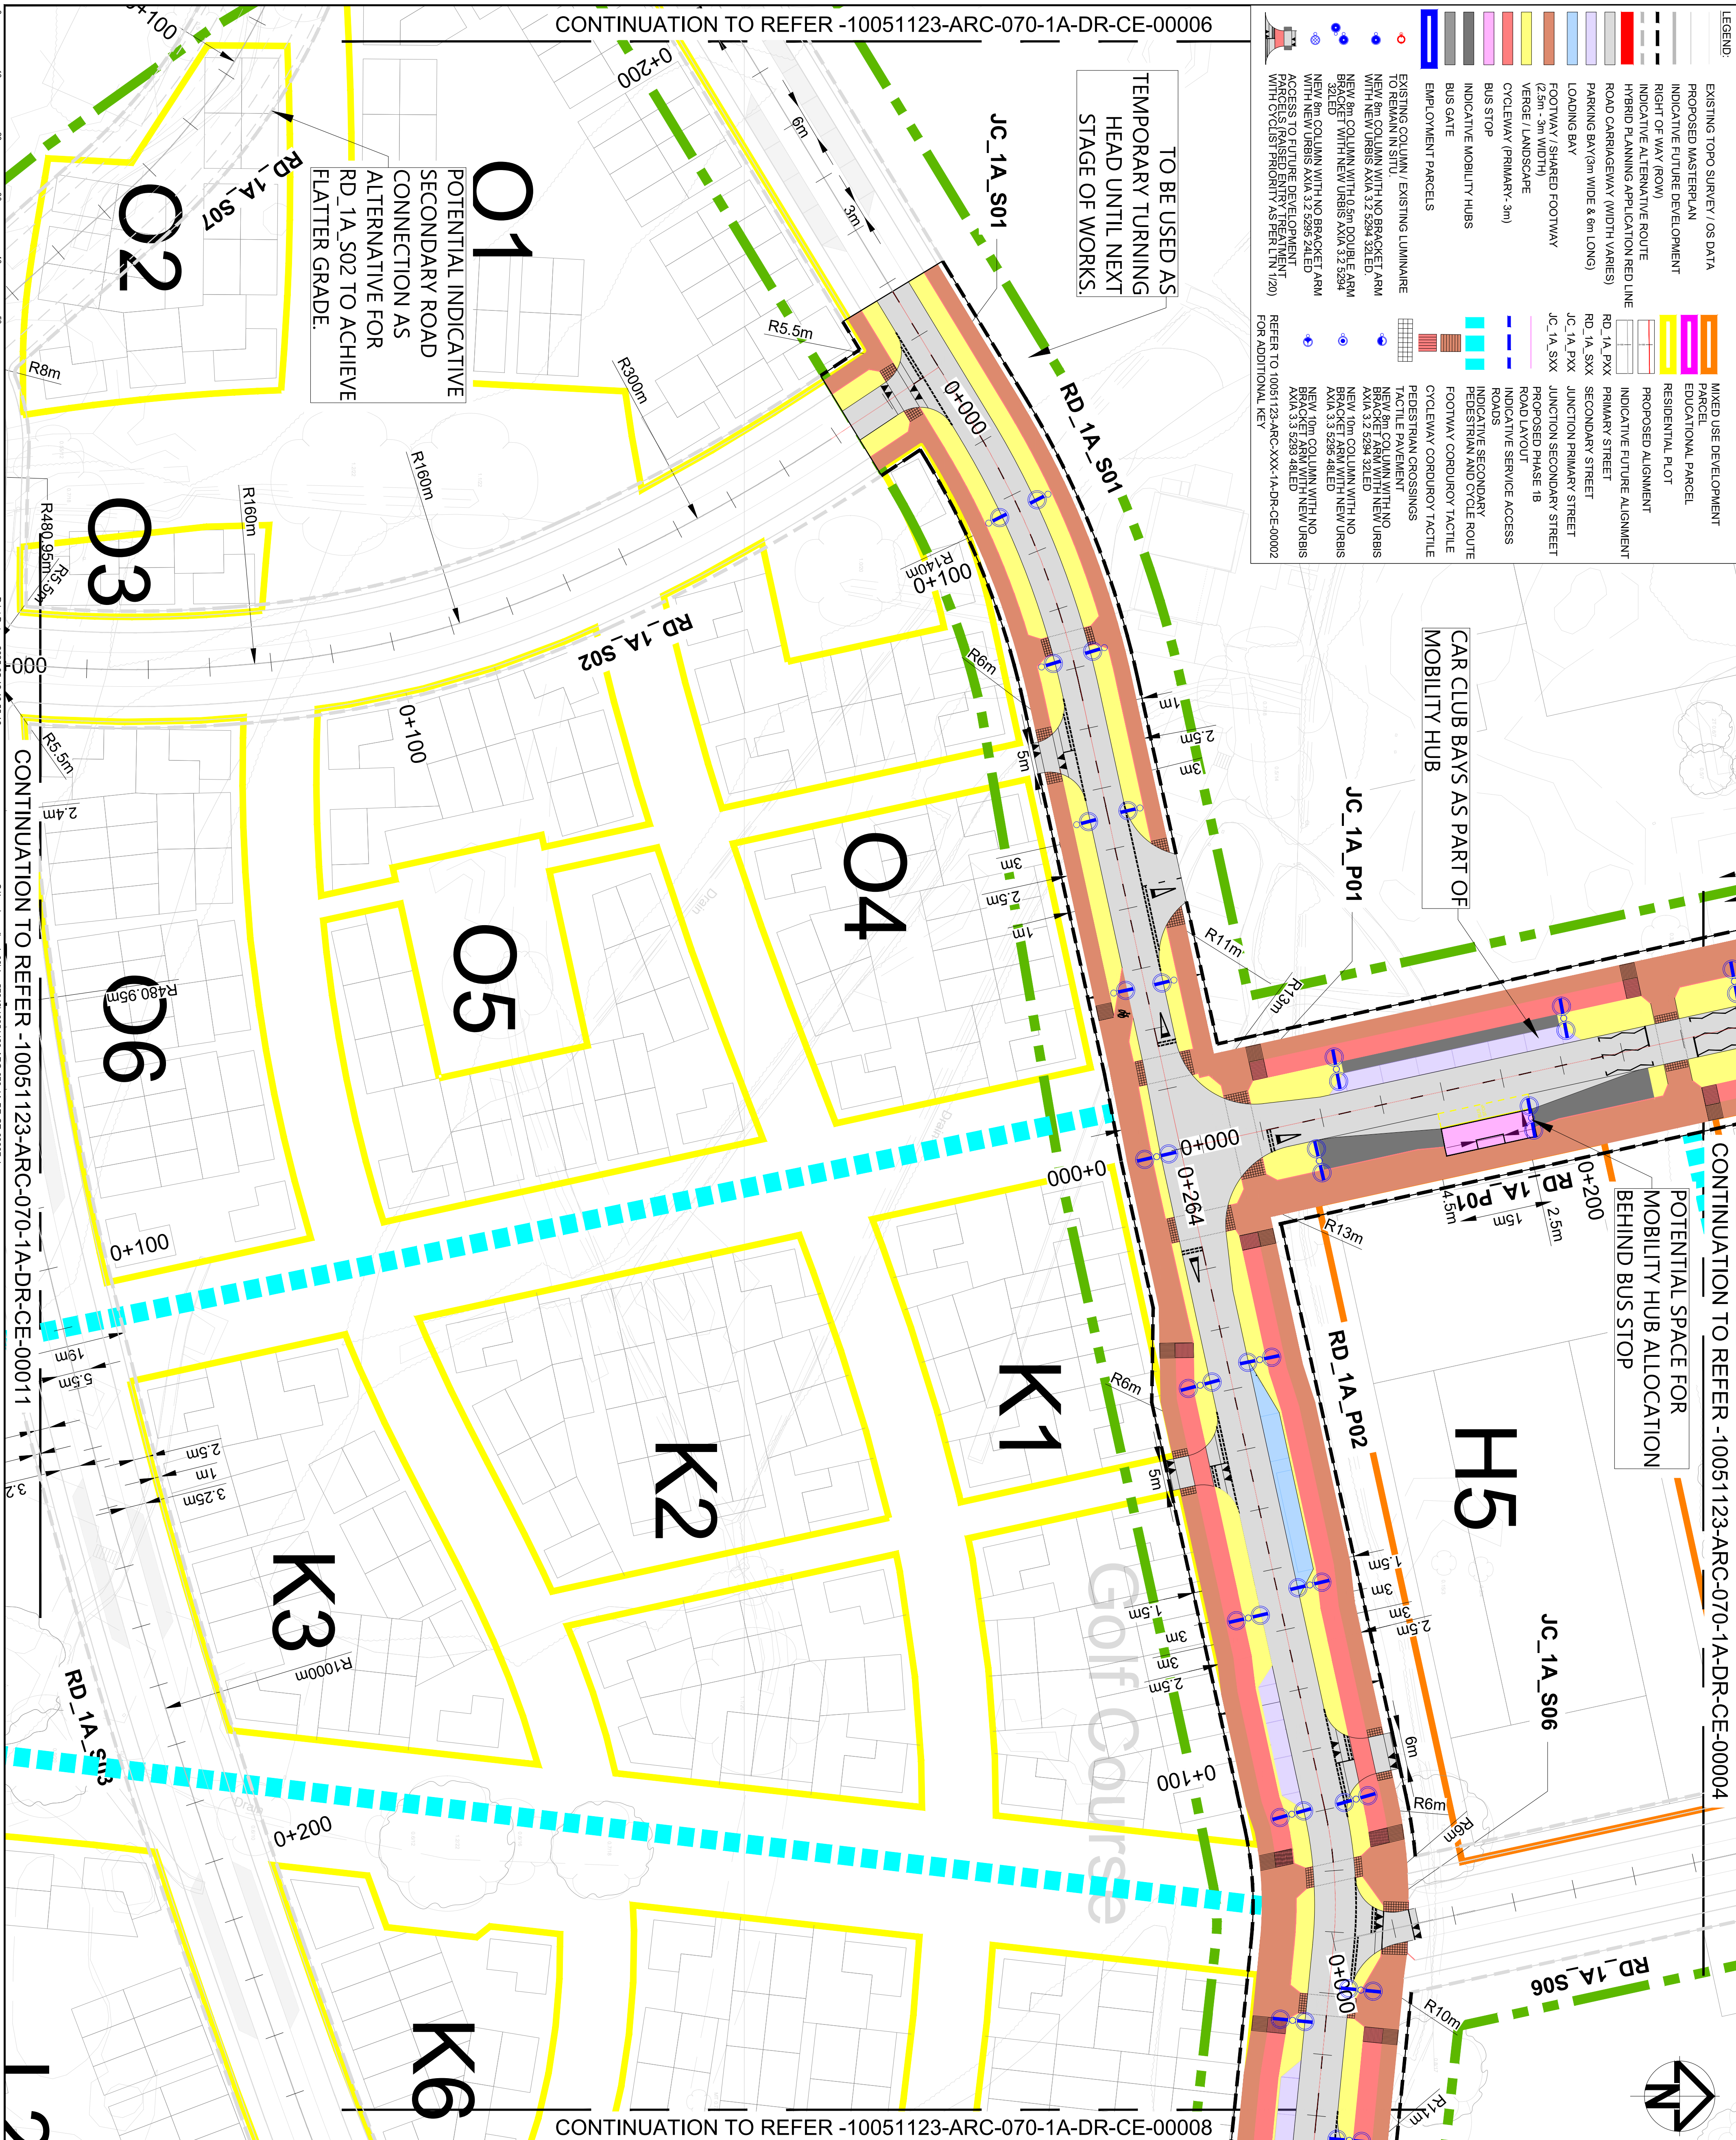


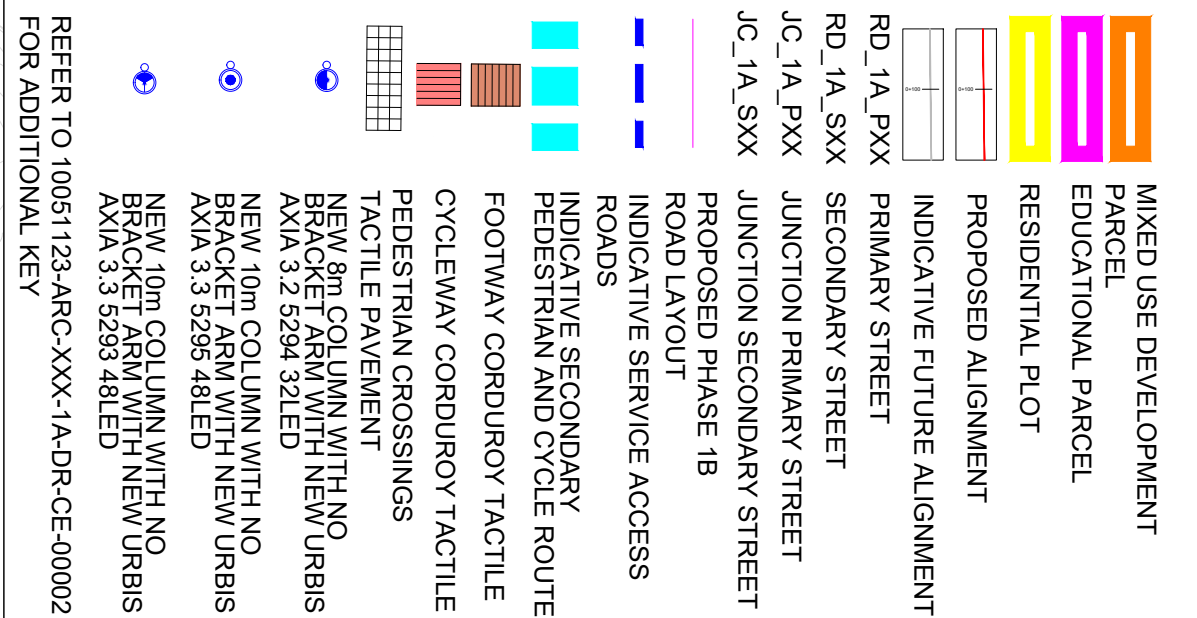

1. ALL DIMENSIONS ARE IN METRES UNLESS STATED OTHERWISE
2. DIMENSIONS AND FINISHES DRAWING USE FIGURED
3. ARE INDICATIVE ONLY. LINE AND ACCESSORIES SHOWN ARE NOT TO SCALE
4. SEWER, DRAINAGE AND UTILITY HAVE CYCLE ROUTES ON VEHICULAR CARRIAGEWAYS
5. REFER FOR TYPICAL CROSS SECTION DETAILS
6. 10051/123-ARC-072-1A-DRC-00001 and 10051/123-ARC-072-1A-DRC-00001
7. REFER FOR LONG SECTION DETAILS
8. 10051/123-ARC-071-1A-DRC-00001 TO 00004. REFER TO MASTER PLAN FOR PARTNERS ON 23-JAN-2023
9. REFERENCE TO CORRESPONDING LANDSCAPE TREE PLAN TO BE MADE FOR PROPOSED STREET ADDITIONAL KEY

Rev	Date	Description	Prod	Chk	Rev	App
P01	26/06/23	FIRST ISSUE	SS	JT	TF	SD
P02	31/10/23	REVISED IN LINE WITH COMMENTS	SS	CB	TF	SD
P03	20/10/23	ADDRESSING CLIENT COMMENTS	SS	CB	TF	SD
P04	20/10/23	ADDRESSING CLIENT COMMENTS	SS	CB	TF	SD
P05	13/10/24	ADDRESSING CLIENT COMMENTS	SS	CB	TF	SD
P06	06/06/24	ADDRESSING WSCC COMMENTS	SS	CB	TF	SD
P07	12/06/25	PLANNING ISSUE	DH	CH	SD	SD

Project:	 Homes England
West of field	
Site	Client
field, Crawley West Sussex	Homes England Attery House, 110 Brewood Boulevard Warrington WA3 7QH

 **ARCADIS**

Registered office: Coordinating office:
80 Finchbury Street 80 Finchbury Street
London London
EC3M 4BY EC3M 4BY

Tel: +44 (0)20 7812 2000

www.arcadis.com © Copyright reserved

Original Size	Original Scale	Original Stage	Original Design	Date
D Hillier	Significantly Spread	Digitally Spread	16/05/25	
D Hillier	Significantly Spread	12/05/25		
C Hillier	Spread	12/05/25		
C Hillier	Digitally Spread	12/05/25		
S Davies	Digitally Spread	12/05/25		
S Davies	Spread	12/05/25		
S Davies	Digitally Spread	12/05/25		