



CHARLWOOD ROAD JUNCTION

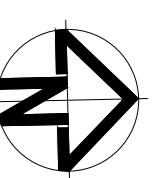

CHARLWOOD ROAD JUNCTION

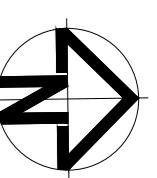


NOTE: 1. ALL DIMENSIONS ARE IN METRES UNLESS STATED OTHERWISE.
2. DO NOT SCALE FROM DRAWING USE FIGURED DIMENSIONS ONLY.

KEY:
 — ROAD LAYOUT
 — CHASSIS OUTLINE - FORWARD
 — VEHICLE BODY OUTLINE - FORWARD
 — VEHICLE TRACKING PATH

Articulated Vehicle with Twin Steered Tractor	


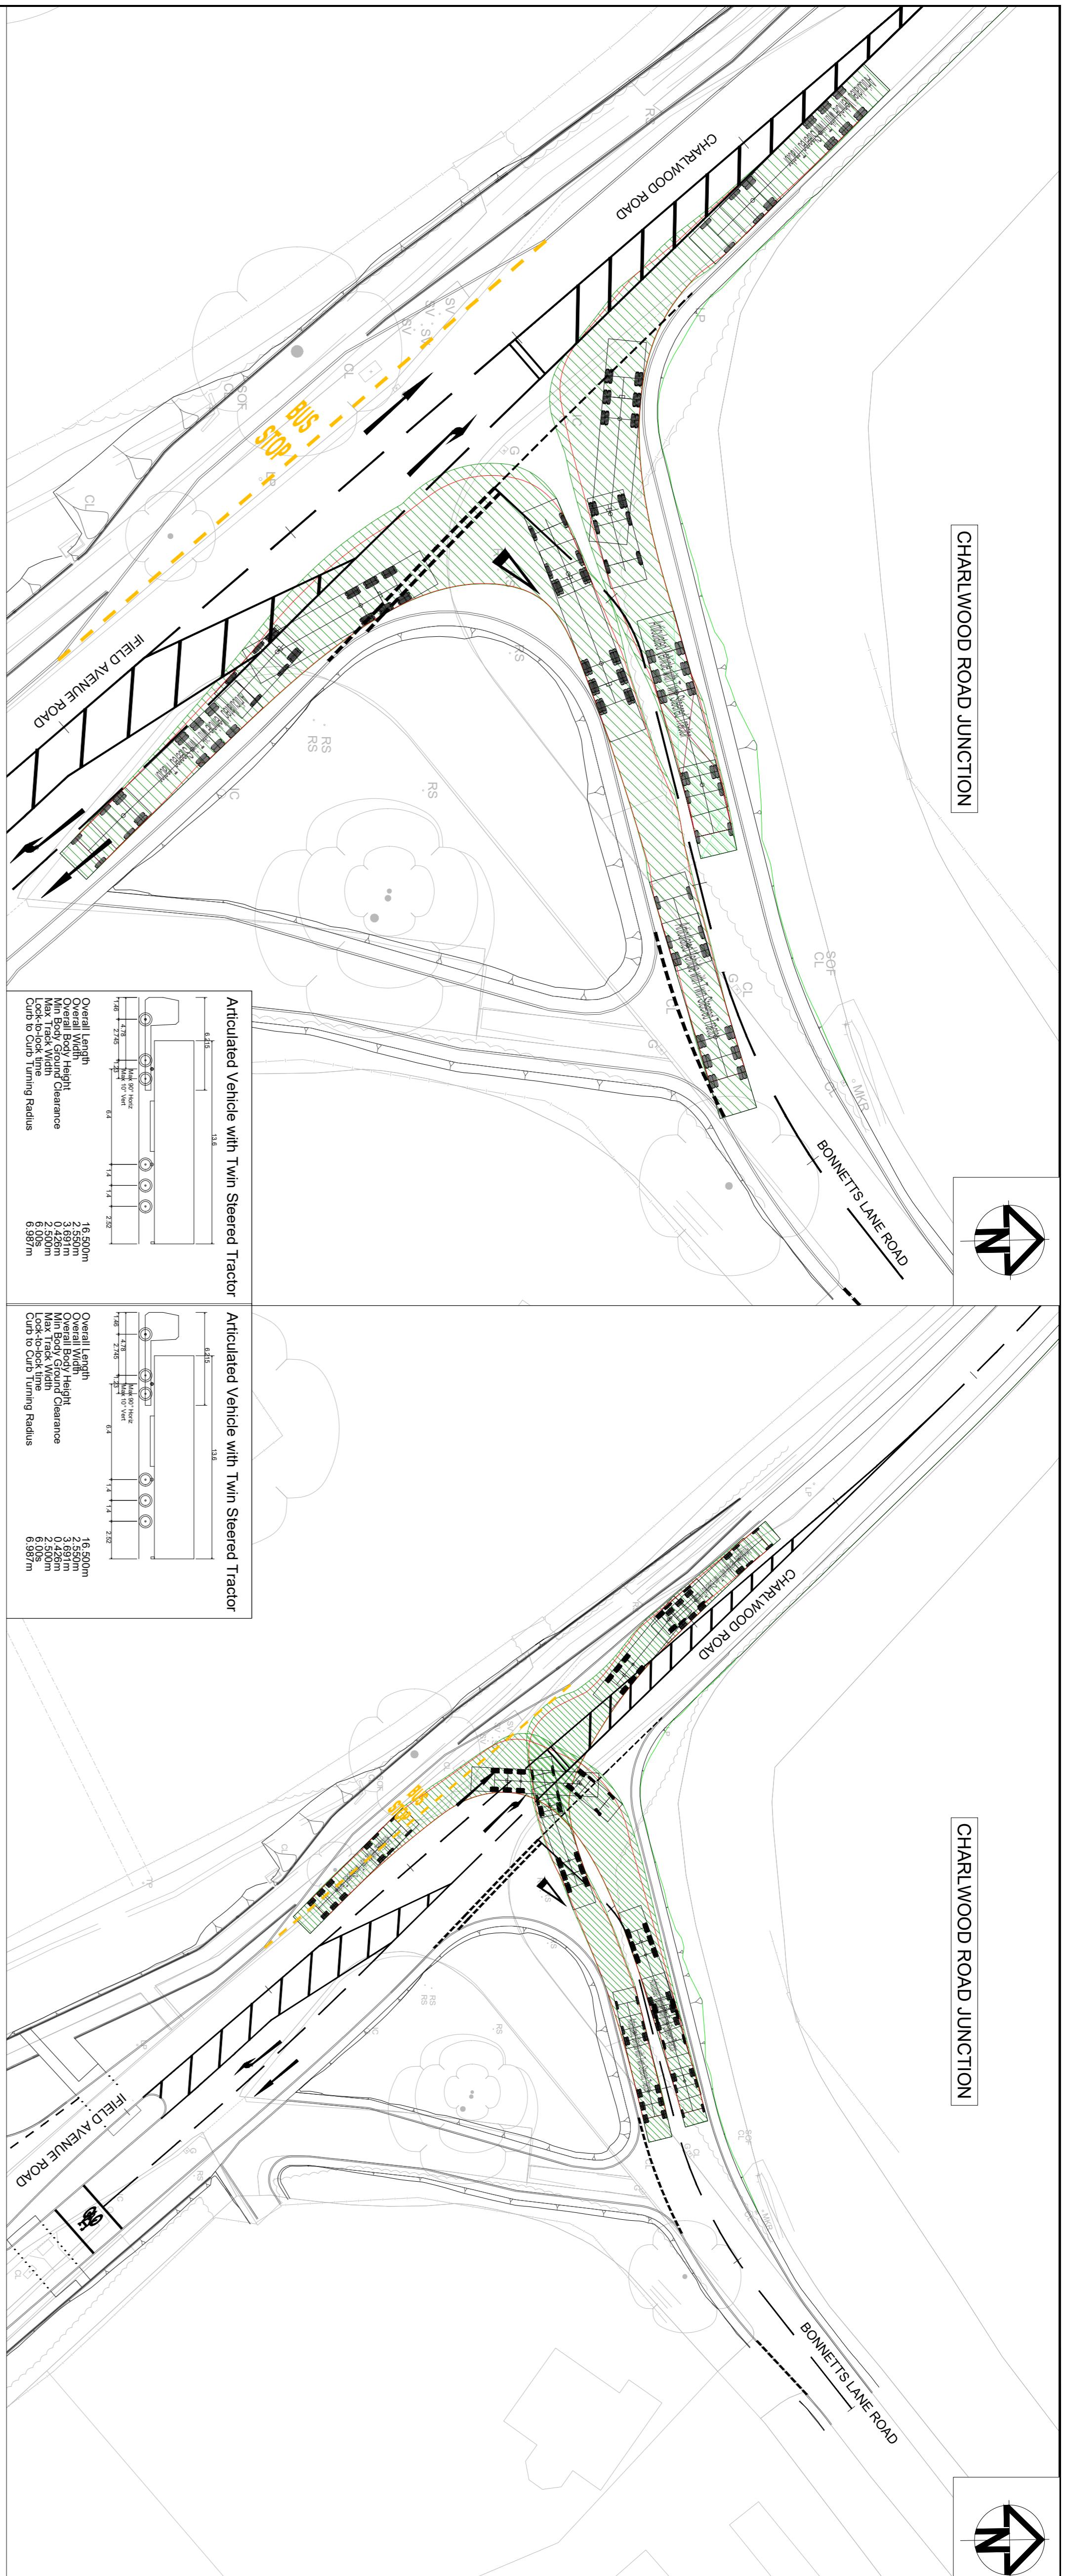


ARCADIS

Registered office: 80 Fenchurch Street, London EC3M 4BY
Tel: 44 (0)20 7812 2000

www.arcadis.com

© Copyright reserved

WEST OF IFIELD
PHASE 1B HIGHWAY
SWEEP PATH ANALYSIS
SHEET 4 OF 8

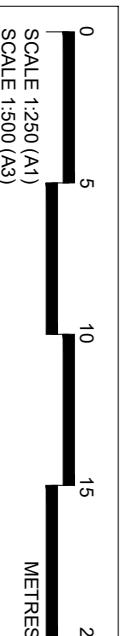

Signature Description:							
Definition Design Stage Complete							
Authorized and Accepted							
Drawing Number:	10051123 - ARC - 070						
Sheet:	1						
Scale:	1:250						
Project Number:	10051123						
Revision:	P01						