
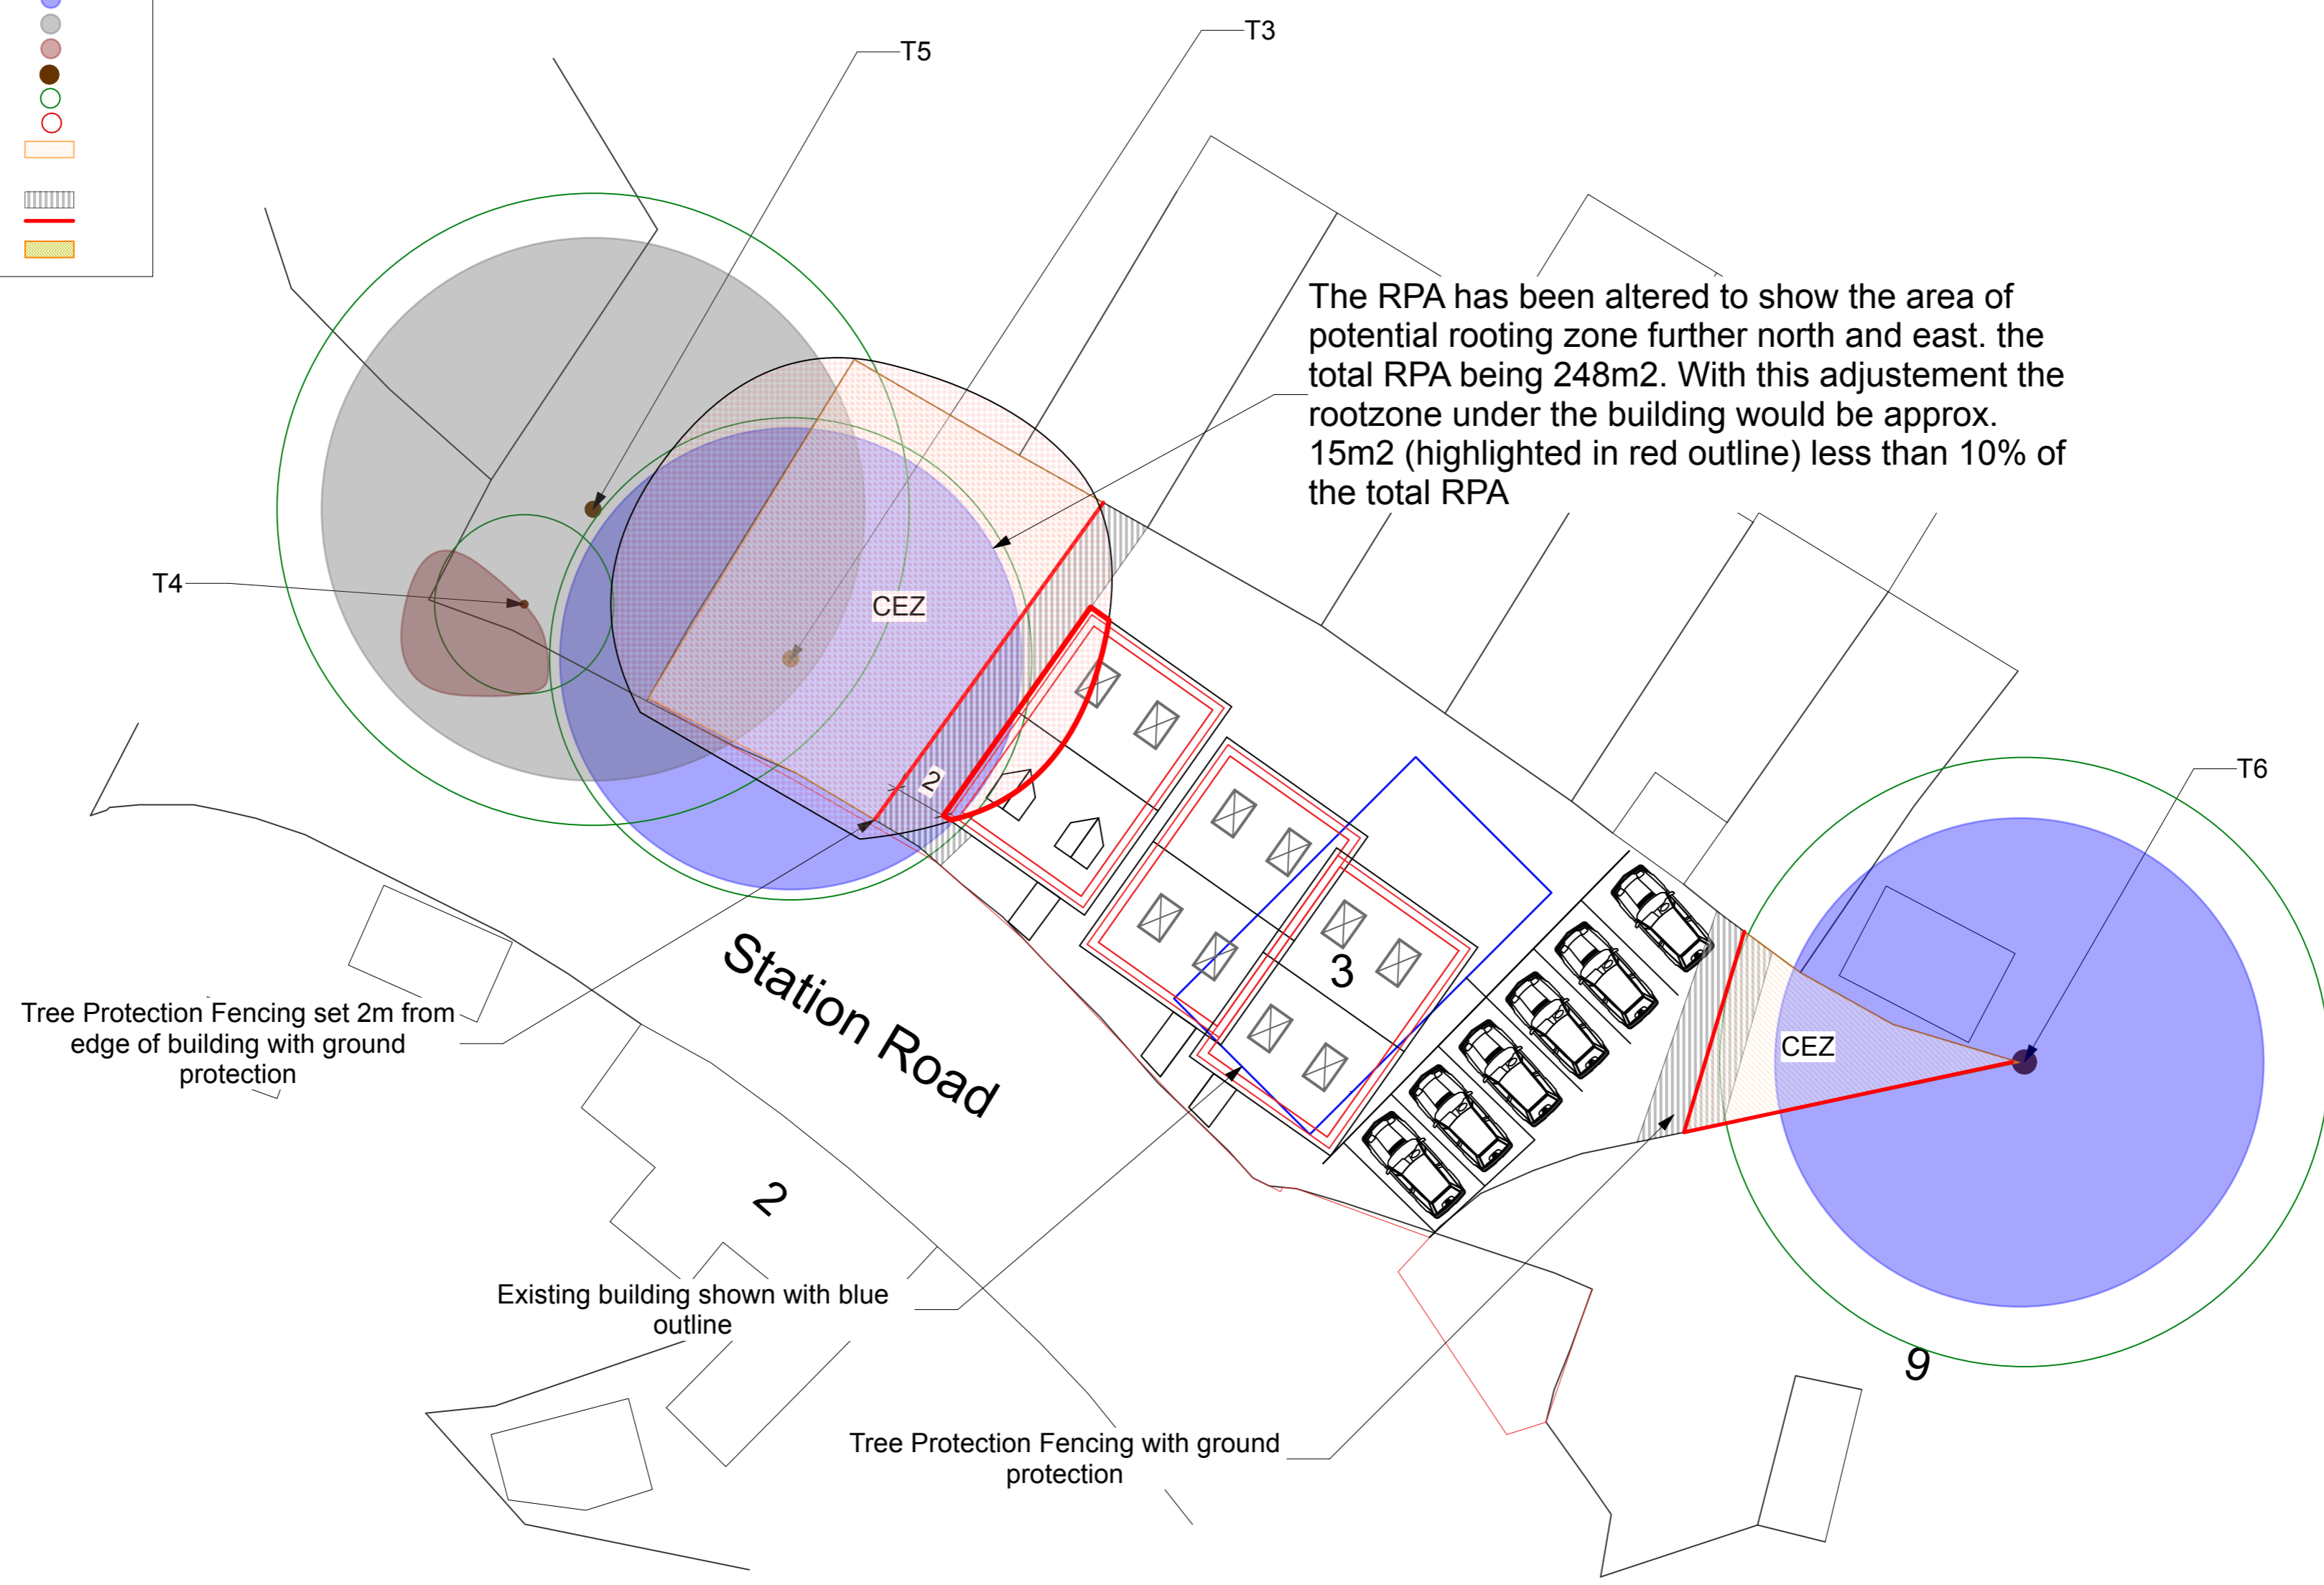


Key	
Grass	
Shrubs	
Hedge	
Tree - Class A	
Tree - Class B	
Tree - Class C	
Tree - Class U	
Tree Bole	
RPA of tree to be retained	
RPA of tree to be removed	
Construction Exclusion Zone (CEZ)	
Ground Protection	
Tree Protection Fencing	
No-dig surfacing	

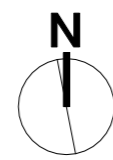

The RPA has been altered to show the area of potential rooting zone further north and east. the total RPA being 248m². With this adjustment the rootzone under the building would be approx. 15m² (highlighted in red outline) less than 10% of the total RPA

Tree Protection Fencing set 2m from edge of building with ground protection

Existing building shown with blue outline

Tree Protection Fencing with ground protection



1 Tree Protection Plan
Scale: 1:200

A		10/02/2026	Alteration to T3 RPA	Zone	BH1	No.	Date	Issue Notes		Design Firm	Barry Holdsworth Ltd	Project Title	3 Station Road Billingshurst West Sussex RH14 9RF	Project Manager	Barry Holdsworth	Project ID	Tree Survey
No.	Date	Revision Notes		Zone	Approvals	No.	Date	Issue Notes		Consultant	Barry Holdsworth 07968 298385	Drawing Title	Tree Protection Plan	Date	10/02/2026	Drawing No.	Sht-3
										Scale	1:200@A2						
										CDI File Name							