


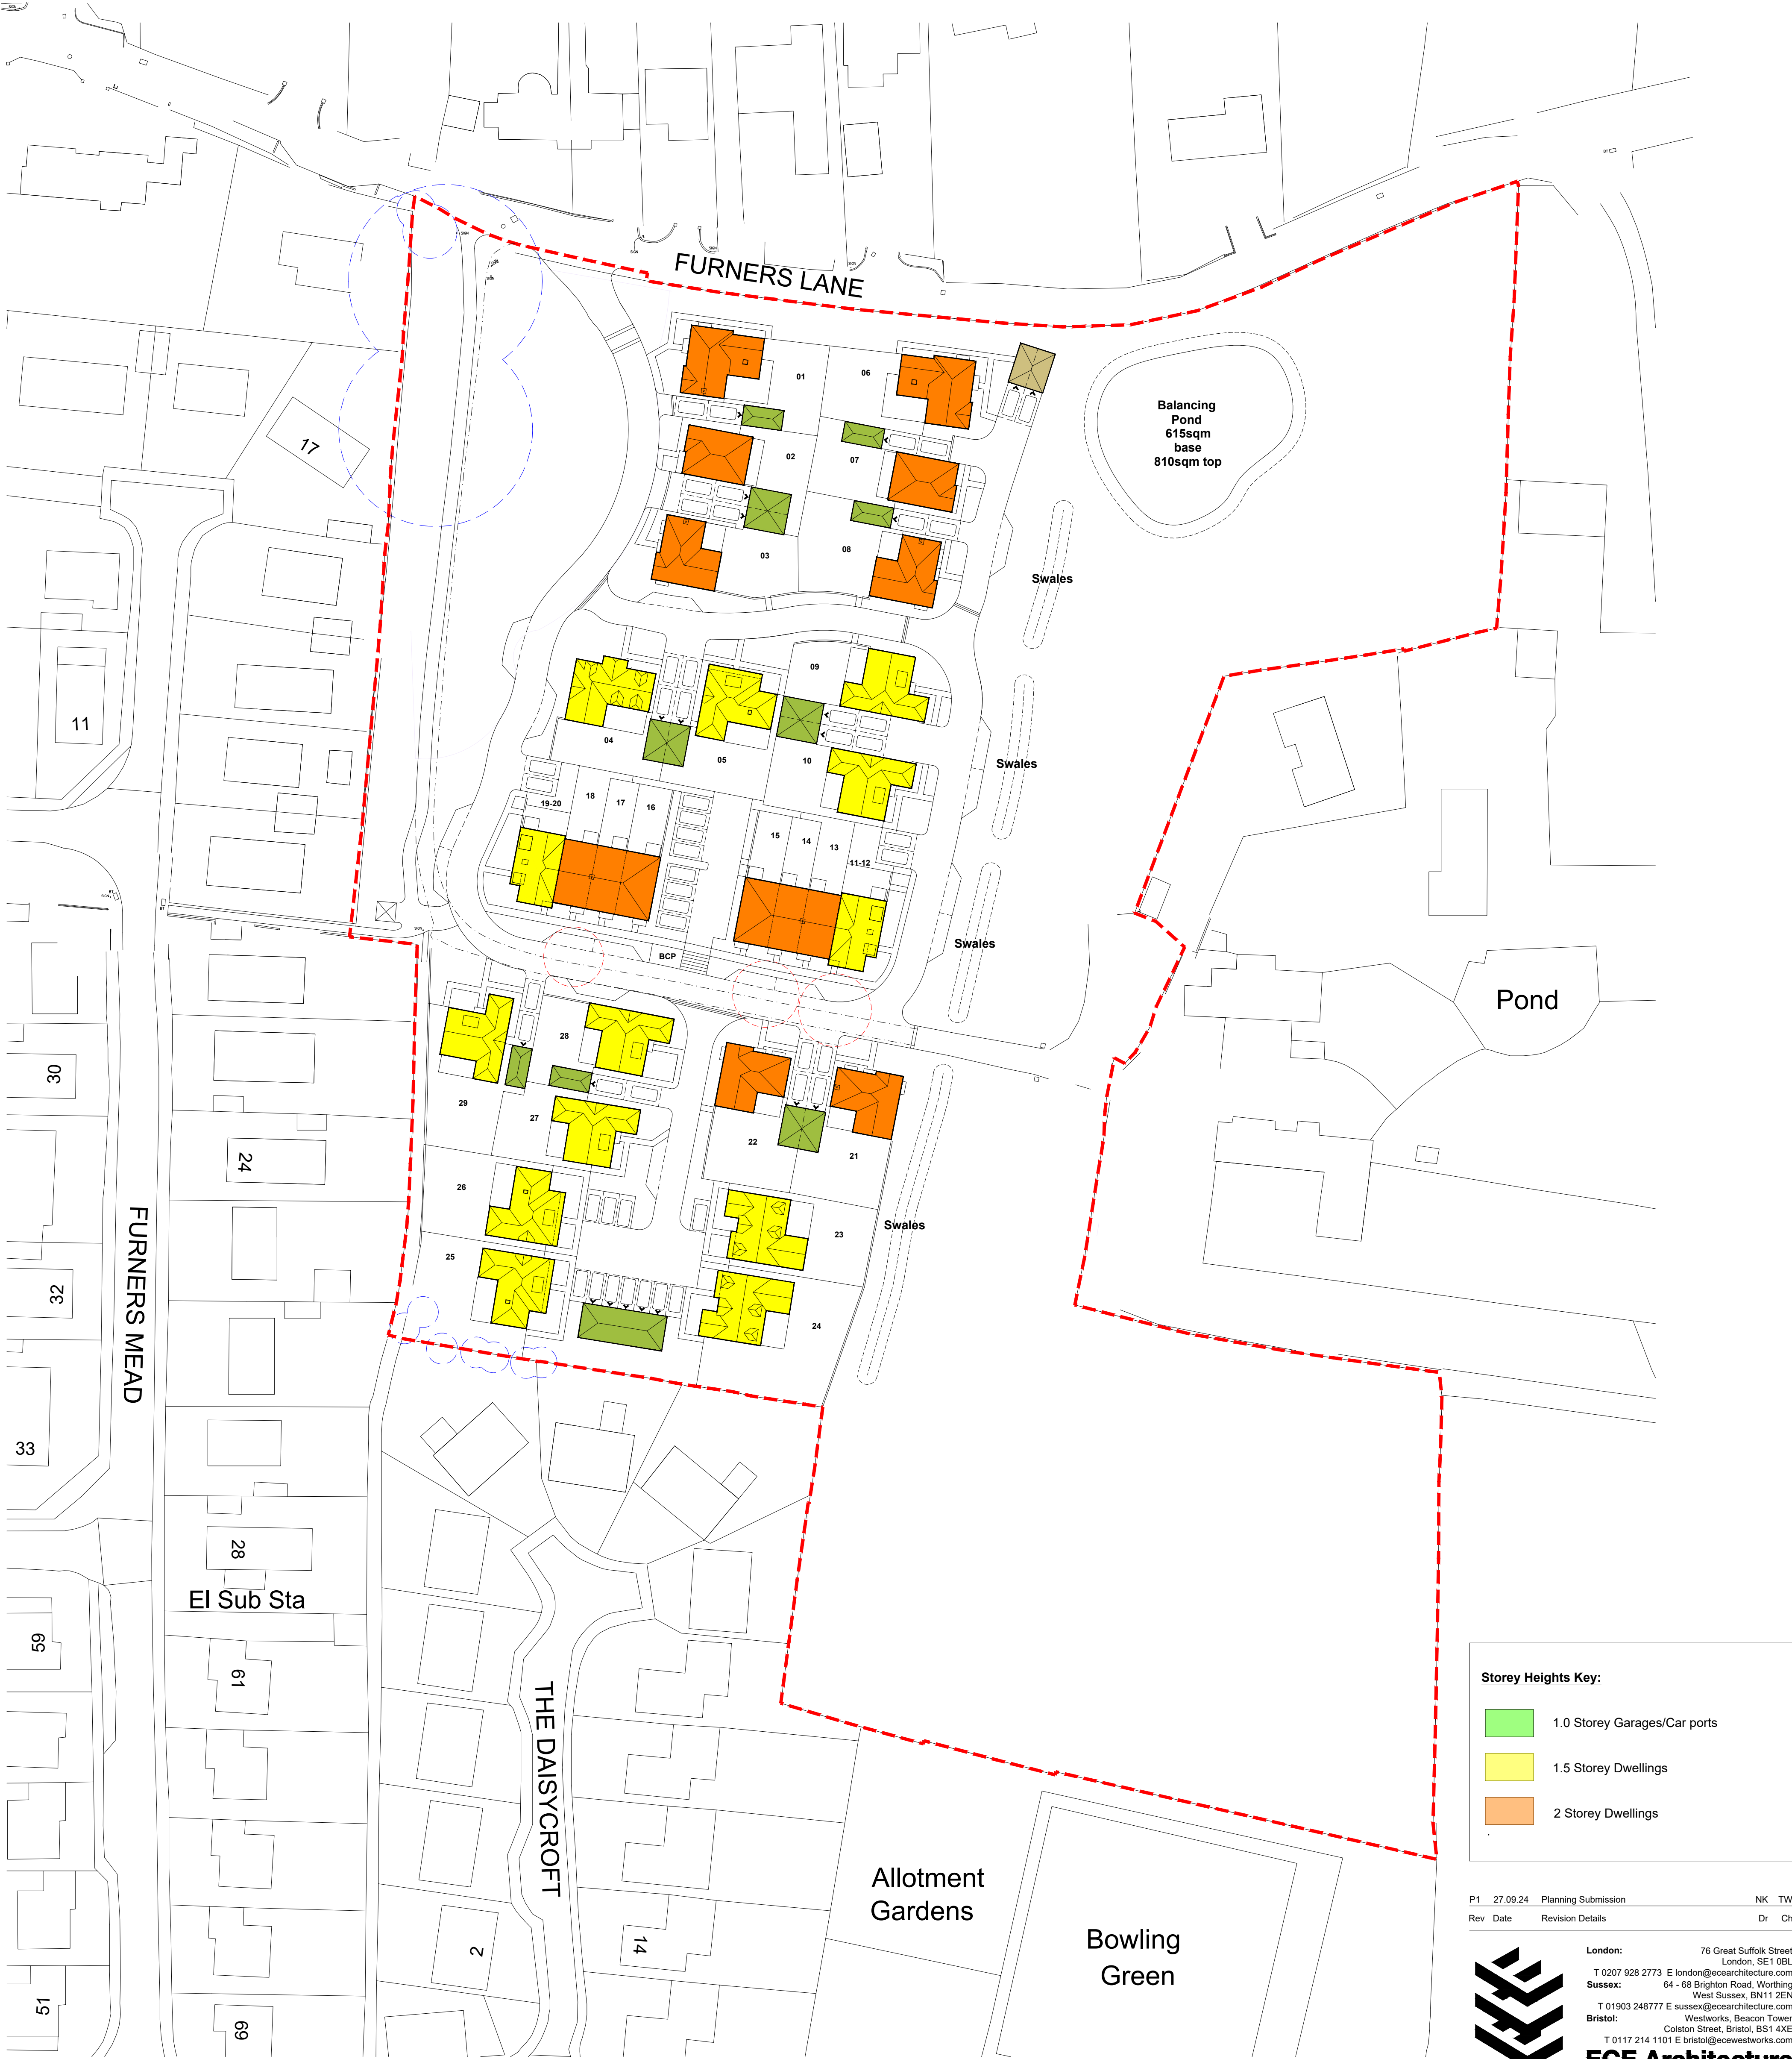

Storey Heights Key:

- 1.0 Storey Garages/Car ports
- 1.5 Storey Dwellings
- 2 Storey Dwellings

P1	27.09.24	Planning Submission	NK	TW
Rev	Date	Revision Details	Dr	Ch



London: 76 Great Suffolk Street
London, SE1 0BL
T 0207 928 2773 E london@ecearchitecture.com
Sussex: 64 - 68 Brighton Road, Worthing
West Sussex, BN11 2EN
T 01903 248777 E sussex@ecearchitecture.com
Bristol: Westworks, Beacon Tower
Colston Street, Bristol, BS1 4XE
T 0117 214 1101 E bristol@eceweestworks.com

ECE Architecture
www.ecearchitecture.com

Client's Name
Elivia Homes

Job Title
Land West of Backsettown,
Furners Lane, Henfield

Drawing Title
Building Heights Plan


Scale
1:500 @ A1 / 1:1000 @ A3



Drawn	Checked	Date
NK	TW	12.09.24

Job No	Drawing No	Rev
7227	PL-07	P1

Status
APPROVAL

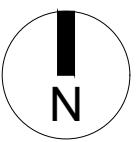 **BUILDING HEIGHTS PLAN**