


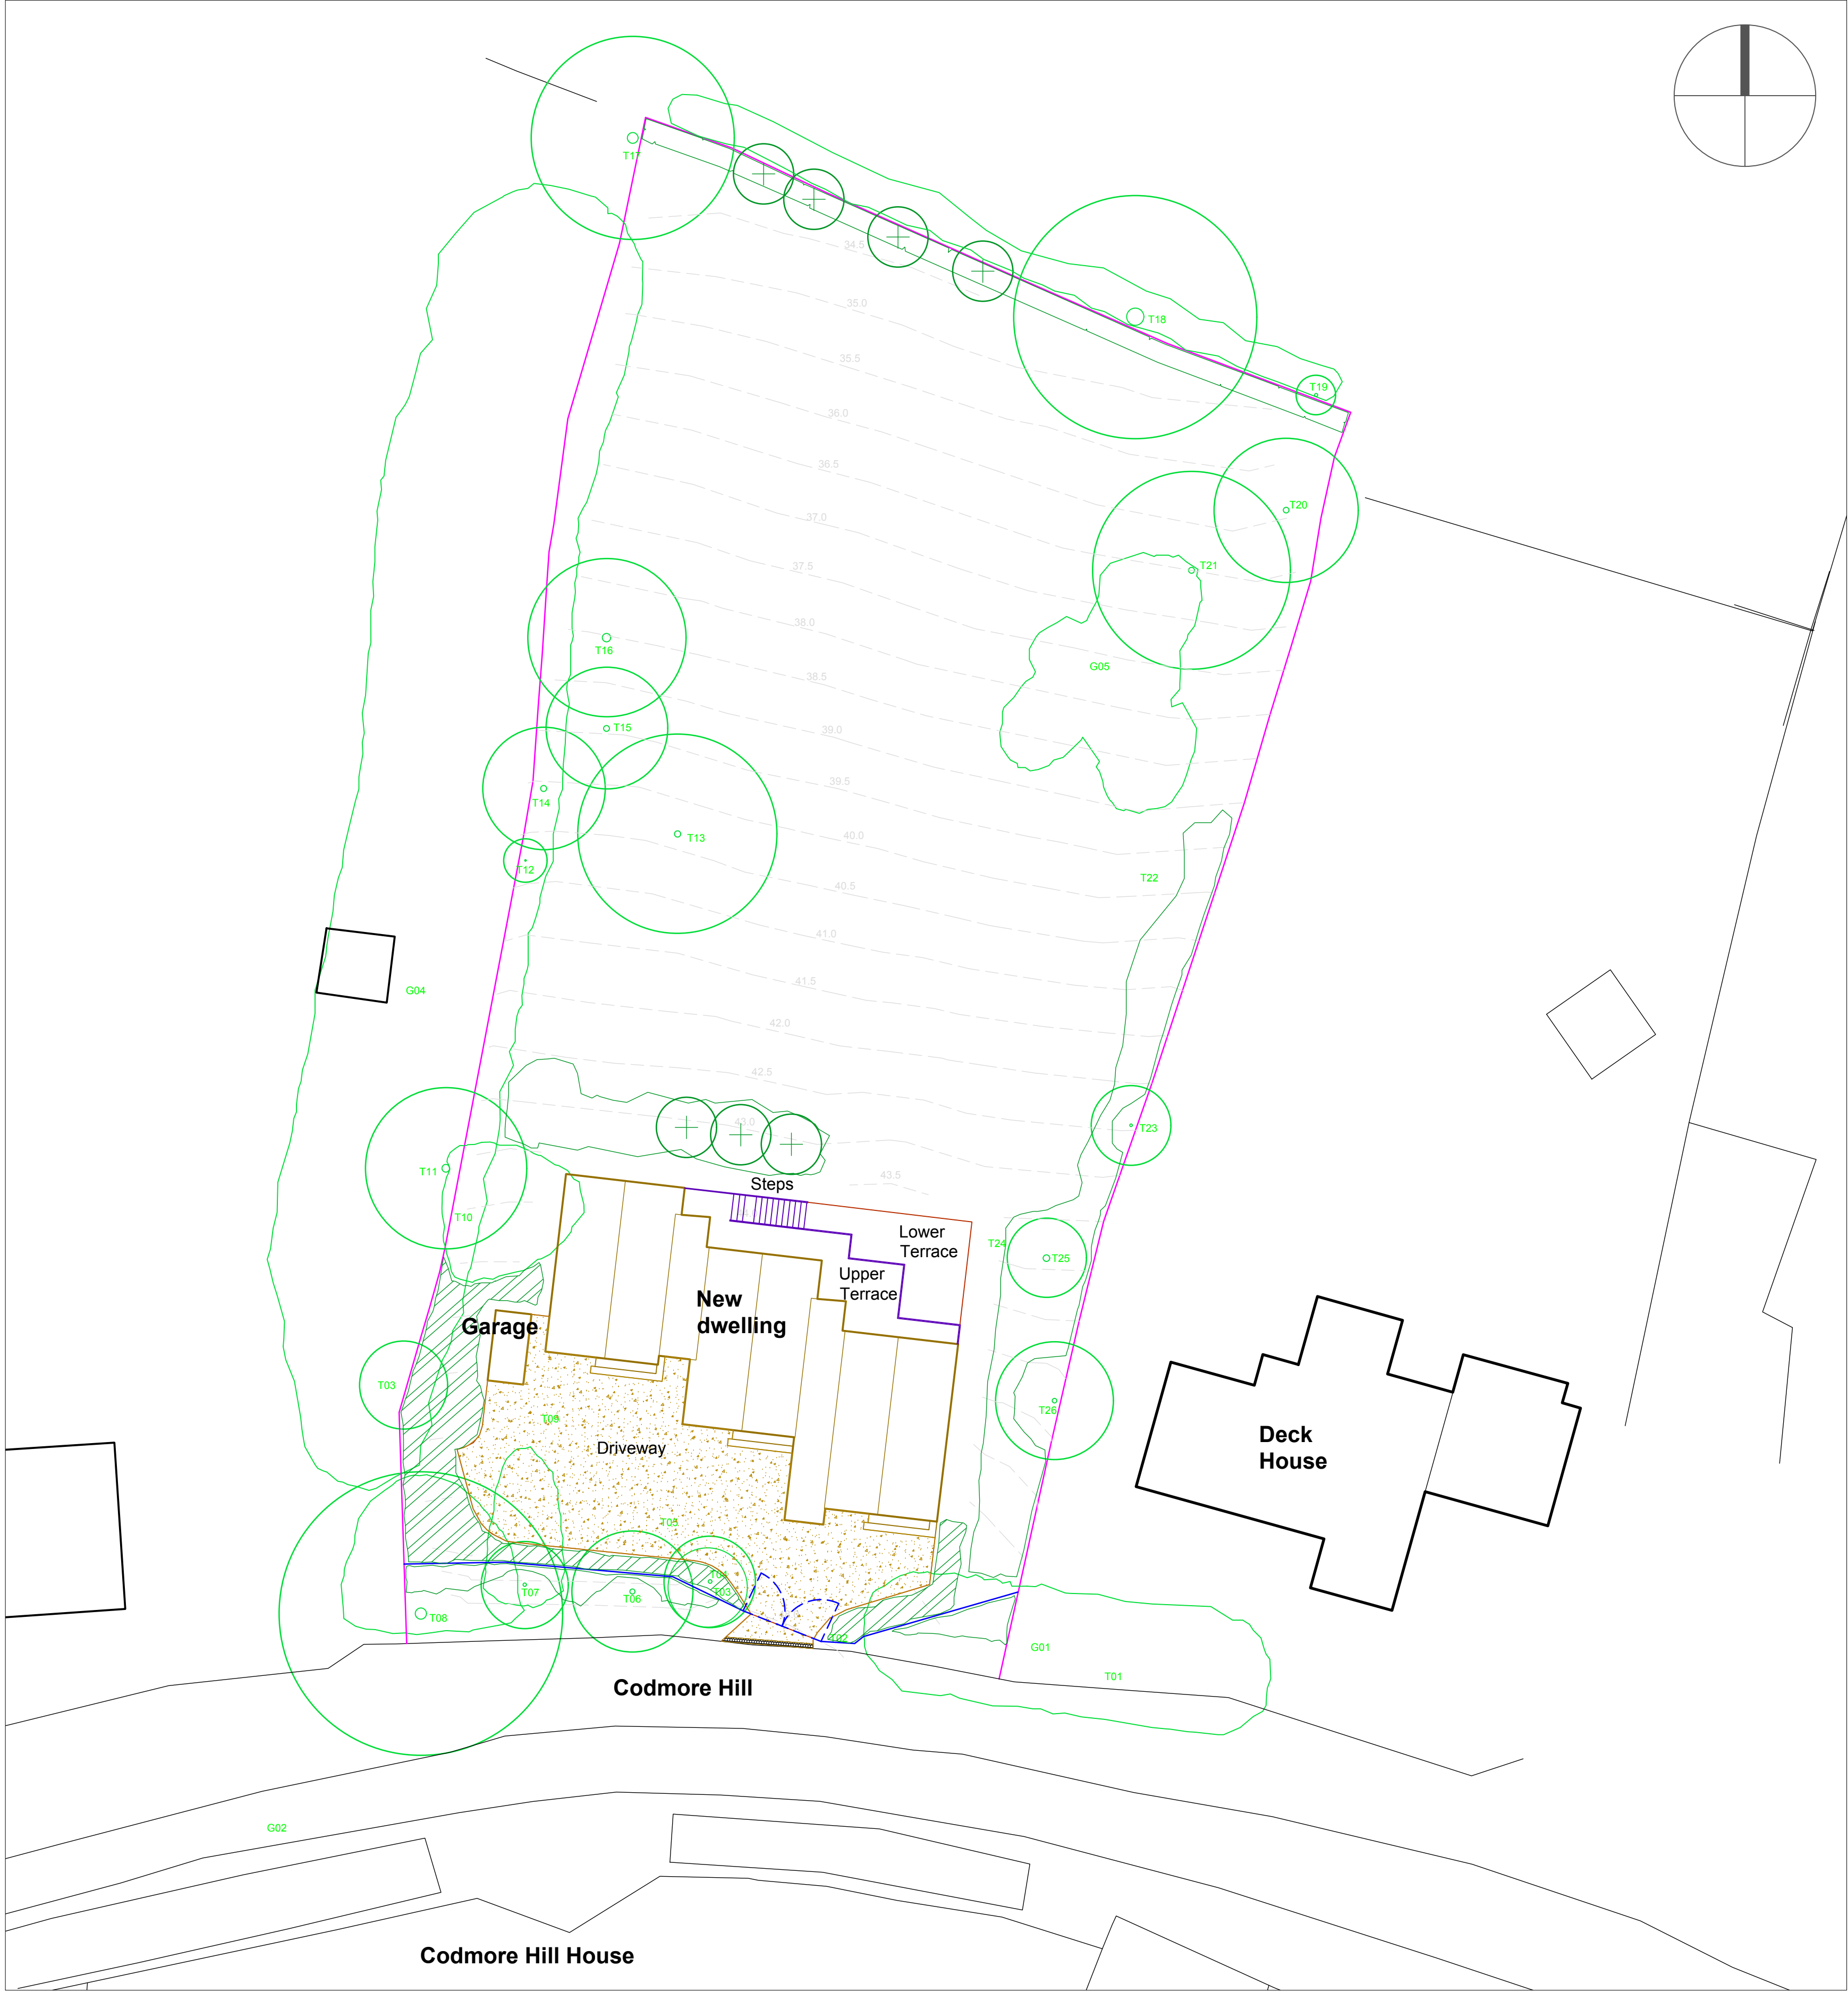

Key

Existing contour

Existing building

Existing edging, fencing etc

Existing tree retained

Existing planting retained

New driveway resin bonded (golden gravel) surfacing except in root protection areas where a 'No Dig' plastic honeycombe filled with gravel to be used


New, 2 rows of cropped granite setts in mortar with 10mm flush joints

Make good existing fence

New ranch style, 2 rail cleft chestnut pale fence

Notes
Proposed Steps, Lower and Upper Terraces to Architects specification.
Potential for gates at the entrance

Hard Landscape Plan 1:200 @ A1, 1:400 @ A3

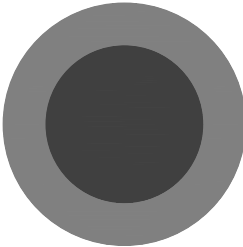

Drawing Hard Landscape Plan		Date 23-03-25
Project/Client Land opposite Codmore Field House Ms L Blaber		Scale 1:200 @ A1
Job 611	Drawing number hla 611 02	Purpose Planning