




ARCH
ASSOCIATES

APPENDIX 8

PROPOSED LEVELS DRAWINGS

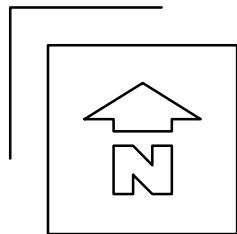

EXTERNAL WORKS LEGEND	
FFL 65.475	PROPOSED FINISHED FLOOR LEVEL
1 in 39	PROPOSED GENERAL FALL / GRADIENT
1:50	PROPOSED CHAINAGE / LEVEL
PROPOSED MINOR CONTOUR (100mm)	
PROPOSED MAJOR CONTOUR (500mm)	
RTW350	RETAINING WALL (HEIGHT mm)
RTW300	GRAVEL BOARD (HEIGHT mm)
RAISED DPC	
EXPOSED BRICKWORK / UNDERBUILD	
TANKED BRICKWORK / OVERBUILD	
BUILDING ACCESS UP (LEVEL, STEPS, RAMP)	
BUILDING ACCESS DOWN (LEVEL, STEPS, RAMP)	
EXISTING LEVEL	


NOTES

This drawing is the copyright of ARCH Associates Limited. It may not be copied, altered or reproduced without their written authority. This drawing must not be scaled. IF IN DOUBT ASK.

- GENERAL NOTES
- THIS DRAWING IS TO BE READ IN CONJUNCTION WITH ALL RELEVANT ARCHITECTS, ENGINEERS AND SPECIALISTS DRAWINGS AND DETAILS.
 - ALL FIGURED DIMENSIONS TO BE TAKEN IN PREFERENCE TO SCALED DIMENSIONS.
 - ANY DISCREPANCIES BETWEEN THIS DRAWING AND OTHER INFORMATION IS TO BE BROUGHT TO THE ATTENTION OF THE ENGINEER PRIOR TO THE COMMENCEMENT OF THE WORKS ON SITE.
 - THE MAIN CONTRACTOR SHALL BE RESPONSIBLE FOR THE SETTING OUT AND ACCURACY OF ALL DIMENSIONS. THE CONTRACTOR IS TO ENSURE THE STABILITY AND STRUCTURAL INTEGRITY OF THE EXISTING PROPERTY AT ALL TIMES DURING WORKS AND IS TO BE RESPONSIBLE FOR ALL PROPPING AND SHORING AS REQUIRED.
 - MAIN CONTRACTOR TO PROVIDE AND FIX SUITABLE BRACING AND PROPPING FOR ALL ELEMENTS IN THE TEMPORARY CONDITION DURING CONSTRUCTION STAGE, SUCH AS TO ENSURE STRUCTURE STABILITY AT ALL TIMES.
 - IT IS THE CONTRACTORS SOLE RESPONSIBILITY FOR ASCERTAINING SAFE DISPOSAL OF ANY OFF-SITE EXCAVATED SPOIL. NO CLAIM RESULTING FROM ABNORMAL TIP REQUIREMENTS WILL BE ENTERTAINED.

KEY TO HEALTH AND SAFETY SYMBOLS	
THESE NOTES ARE BASED ON THE USE OF EXPERIENCED AND COMPETENT CONTRACTORS CARRYING OUT THE WORK USING AN APPROVED SAFE METHOD OF WORKING	
INDICATES A RESIDUAL RISK REQUIRING A COMPULSORY ACTION	
INDICATES A RESIDUAL RISK REQUIRING A PROHIBITIVE ACTION	
INDICATES A RESIDUAL RISK AS A WARNING	
INDICATES A RESIDUAL RISK FOR INFORMATION	

COLOURED DRAWING
REQUEST A COLOURED COPY IF THIS STAMP IS NOT RED

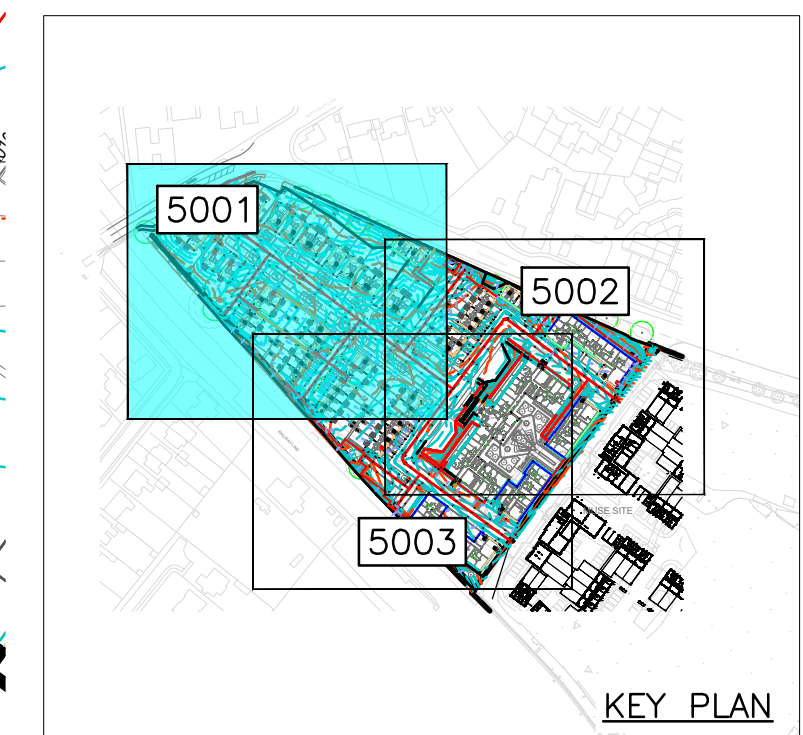


P01	14.03.2025	PLANNING SUBMISSION	JH
Rev.	Date	Description	By

ARCH ASSOCIATES

01489 890004
admin@archassociates.co.uk
www.archassociates.co.uk

Client: LOVELLS
Architect: AYRE CHAMBERLAIN GAUNT
Project title: PHASE 1 AND 2, NOVARTIS SITE, HORSHAM, WEST SUSSEX.
Drawing title: LEVELS OVERVIEW, SHEET 1.

Scale	Paper size	Date	Drawn by	Checked by	Status
1:250	A1	MAR 2025	JH	CH	S3
Name					
Project code	Originator	Functional breakdown	Spatial breakdown	Form discipline	Number Revision
AAL426	AAL	ED	XX	DP-C	5001-P01

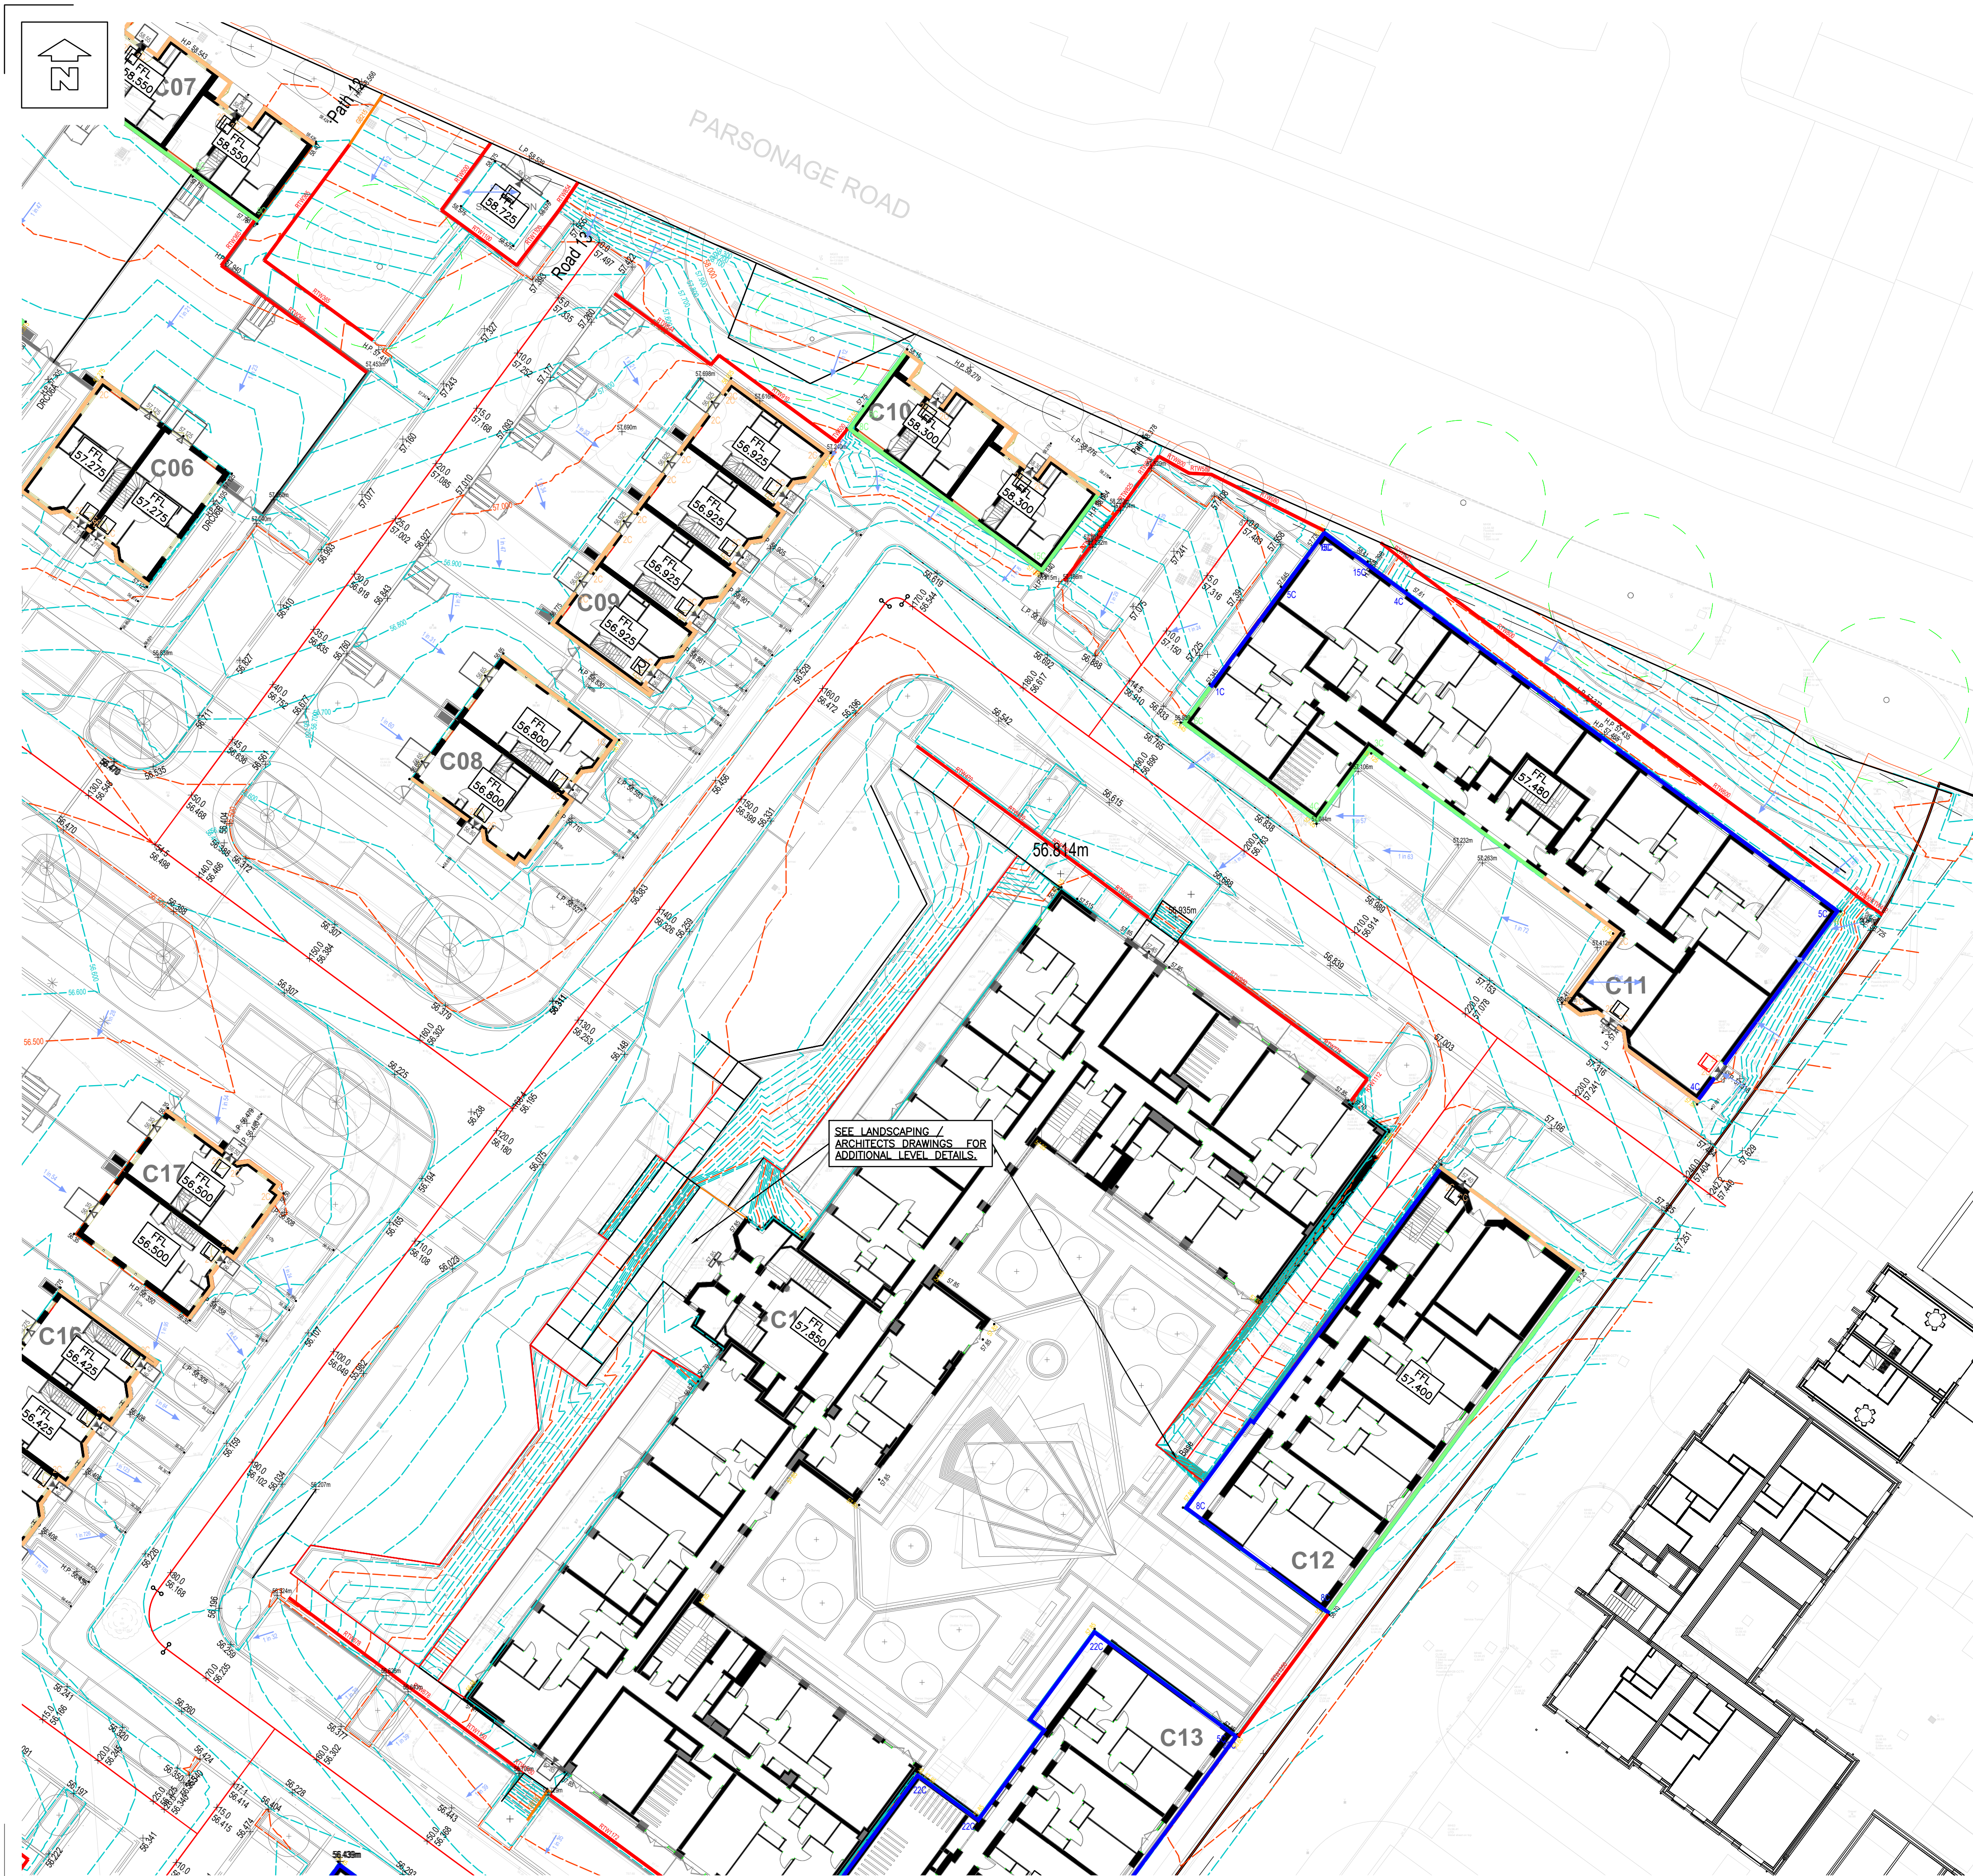

NOTES

© This drawing is the copyright of ARCH Associates Limited. It may not be copied, altered or reproduced without their written authority. This drawing must not be scaled. IF IN DOUBT ASK.

- GENERAL NOTES
1. THIS DRAWING IS TO BE READ IN CONJUNCTION WITH ALL RELEVANT ARCHITECTS, ENGINEERS AND SPECIALISTS DRAWINGS AND DETAILS.
 2. ALL FIGURED DIMENSIONS TO BE TAKEN IN PREFERENCE TO SCALED DIMENSIONS.
 3. ANY DISCREPANCIES BETWEEN THIS DRAWING AND OTHER INFORMATION IS TO BE BROUGHT TO THE ATTENTION OF THE ENGINEER PRIOR TO THE COMMENCEMENT OF THE WORKS ON SITE.
 4. THE MAIN CONTRACTOR SHALL BE RESPONSIBLE FOR THE SETTING OUT AND ACCURACY OF ALL DIMENSIONS. THE CONTRACTOR IS TO ENSURE THE STABILITY AND STRUCTURAL INTEGRITY OF THE EXISTING PROPERTY AT ALL TIMES DURING WORKS AND IS TO BE RESPONSIBLE FOR ALL PROPPING AND SHORING AS REQUIRED.
 5. MAIN CONTRACTOR TO PROVIDE AND FIX SUITABLE BRACING AND PROPPING FOR ALL ELEMENTS IN THE TEMPORARY CONDITION DURING CONSTRUCTION STAGE, SUCH AS TO ENSURE STRUCTURE STABILITY AT ALL TIMES.
 6. IT IS THE CONTRACTORS SOLE RESPONSIBILITY FOR ASCERTAINING SAFE DISPOSAL OF ANY OFF-SITE EXCAVATED SPOIL. NO CLAIM RESULTING FROM ABNORMAL TIP REQUIREMENTS WILL BE ENTERTAINED.

KEY TO HEALTH AND SAFETY SYMBOLS

THESE NOTES ARE BASED ON THE USE OF EXPERIENCED AND COMPETENT CONTRACTORS CARRYING OUT THE WORK USING AN APPROVED SAFE METHOD OF WORKING

- INDICATES A RESIDUAL RISK REQUIRING A COMPULSORY ACTION
- INDICATES A RESIDUAL RISK REQUIRING A PROHIBITIVE ACTION
- INDICATES A RESIDUAL RISK AS A WARNING
- INDICATES A RESIDUAL RISK FOR INFORMATION

COLOURED DRAWING
REQUEST A COLOURED COPY IF THIS STAMP IS NOT RED



KEY PLAN

EXTERNAL WORKS LEGEND

- FFL 65.475 PROPOSED FINISHED FLOOR LEVEL
- 1 in 39 PROPOSED GENERAL FALL / GRADIENT
- PROPOSED CHAINAGE / LEVEL
- PROPOSED MINOR CONTOUR (100mm)
- PROPOSED MAJOR CONTOUR (500mm)
- RTW350 RETAINING WALL (HEIGHT mm)
- RTW300 GRAVEL BOARD (HEIGHT mm)
- RAISED DPC
- EXPOSED BRICKWORK / UNDERBUILD
- TANKED BRICKWORK / OVERBUILD
- BUILDING ACCESS UP (LEVEL, STEPS, RAMP)
- BUILDING ACCESS DOWN (LEVEL, STEPS, RAMP)
- EXISTING LEVEL

P01	14.03.2025	PLANNING SUBMISSION	JH
Rev.	Date	Description	By

ARCH ASSOCIATES

01489 890004
admin@archassociates.co.uk
www.archassociates.co.uk



Client
LOVELLS

Architect
AYRE CHAMBERLAIN GAUNT

Project title
PHASE 1 AND 2, NOVARTIS SITE, HORSHAM, WEST SUSSEX.

Drawing title
LEVELS OVERVIEW, SHEET 2.

Scale 1:250	Paper size A1	Date MAR 2025	Drawn by JH	Checked by CH	Status S3
Name	Project code	Originator	Functional	Spatial	Form
		breakdown	breakdown	breakdown	breakdown
		Number	Revision		
AAL426-AAL-ED-XX-DP-C-5002-P01					

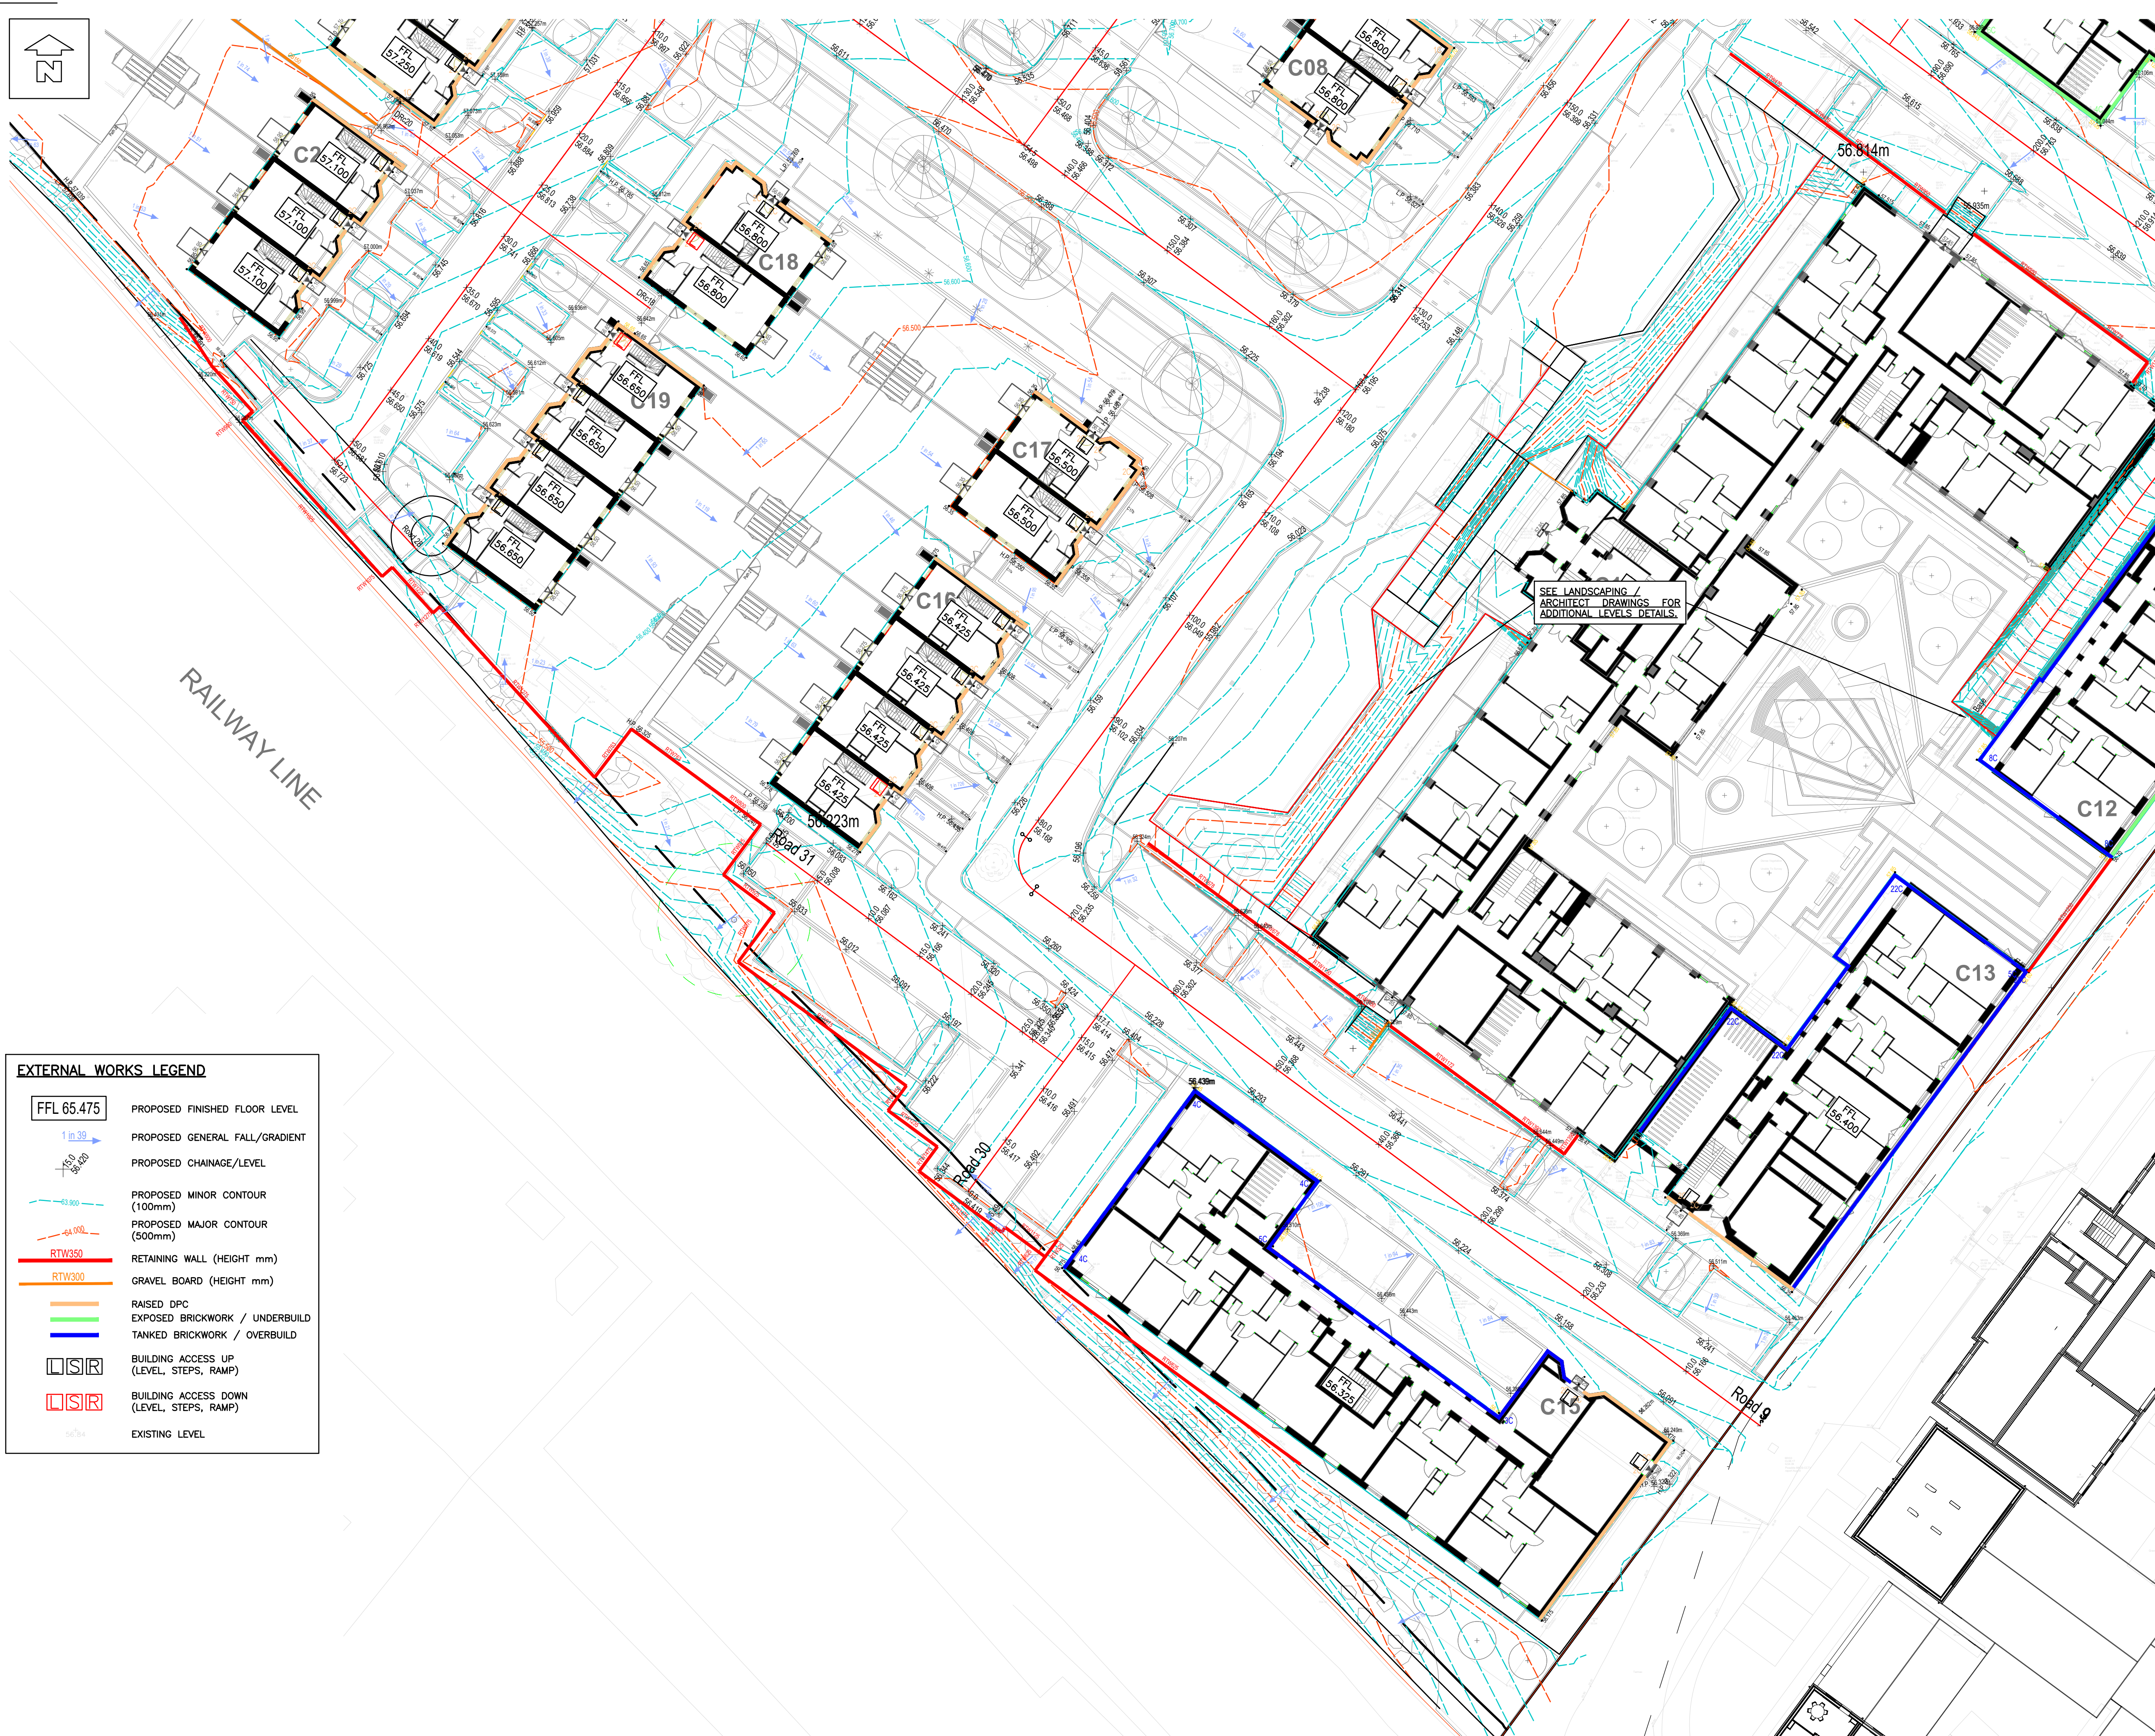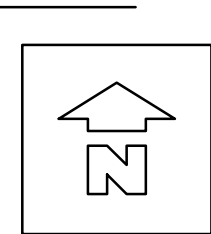


- NOTES**
- © This drawing is the copyright of ARCH ASSOCIATES Limited. It may not be copied, altered or reproduced without their written authority. This drawing must not be scaled. IF IN DOUBT ASK.
- GENERAL NOTES**
- THIS DRAWING IS TO BE READ IN CONJUNCTION WITH ALL RELEVANT ARCHITECTS, ENGINEERS AND SPECIALISTS DRAWINGS AND DETAILS.
 - ALL FIGURED DIMENSIONS TO BE TAKEN IN PREFERENCE TO SCALED DIMENSIONS.
 - ANY DISCREPANCIES BETWEEN THIS DRAWING AND OTHER INFORMATION IS TO BE BROUGHT TO THE ATTENTION OF THE ENGINEER PRIOR TO THE COMMENCEMENT OF THE WORKS ON SITE.
 - THE MAIN CONTRACTOR SHALL BE RESPONSIBLE FOR THE SETTING OUT AND ACCURACY OF ALL DIMENSIONS. THE CONTRACTOR IS TO ENSURE THE STABILITY AND STRUCTURAL INTEGRITY OF THE EXISTING PROPERTY AT ALL TIMES DURING WORKS AND IS TO BE RESPONSIBLE FOR ALL PROPPING AND SHORING AS REQUIRED.
 - MAIN CONTRACTOR TO PROVIDE AND FIX SUITABLE BRACING AND PROPPING FOR ALL ELEMENTS IN THE TEMPORARY CONDITION DURING CONSTRUCTION STAGE, SUCH AS TO ENSURE STRUCTURE STABILITY AT ALL TIMES.
 - IT IS THE CONTRACTORS SOLE RESPONSIBILITY FOR ASCERTAINING SAFE DISPOSAL OF ANY OFF-SITE EXCAVATED SPOIL. NO CLAIM RESULTING FROM ABNORMAL TIP REQUIREMENTS WILL BE ENTERTAINED.

KEY TO HEALTH AND SAFETY SYMBOLS

THESE NOTES ARE BASED ON THE USE OF EXPERIENCED AND COMPETENT CONTRACTORS CARRYING OUT THE WORK USING AN APPROVED SAFE METHOD OF WORKING

- INDICATES A RESIDUAL RISK REQUIRING A COMPULSORY ACTION
- INDICATES A RESIDUAL RISK REQUIRING A PROHIBITIVE ACTION
- INDICATES A RESIDUAL RISK AS A WARNING
- INDICATES A RESIDUAL RISK FOR INFORMATION

COLOURED DRAWING
REQUEST A COLOURED COPY IF THIS STAMP IS NOT RED

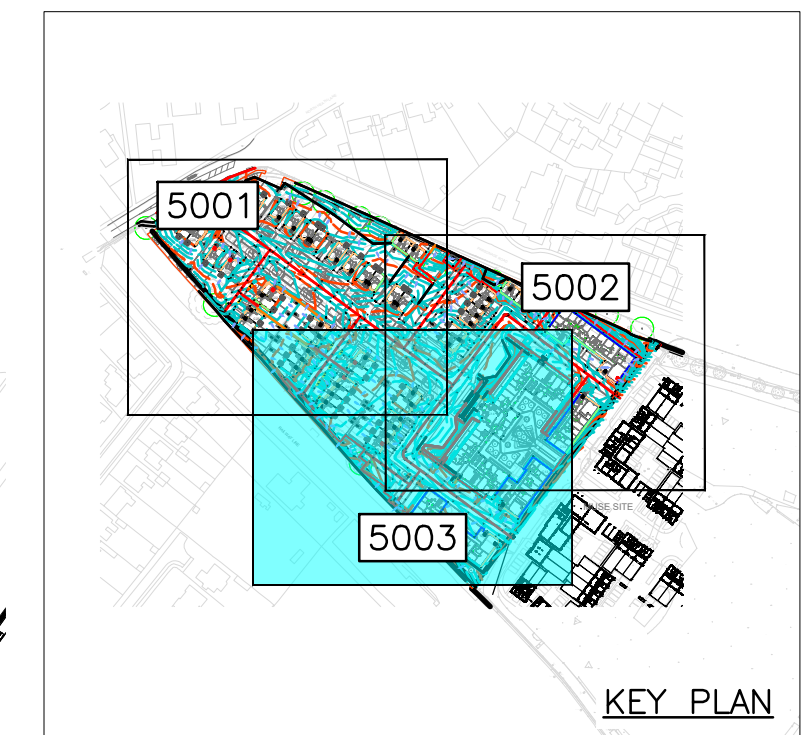

EXTERNAL WORKS LEGEND

- FFL 65.475 PROPOSED FINISHED FLOOR LEVEL
- 1 in 39 PROPOSED GENERAL FALL / GRADIENT
- PROPOSED CHAINAGE / LEVEL
- PROPOSED MINOR CONTOUR (100mm)
- PROPOSED MAJOR CONTOUR (500mm)
- RTV350 RETAINING WALL (HEIGHT mm)
- RTV300 GRAVEL BOARD (HEIGHT mm)
- RAISED DPC
- EXPOSED BRICKWORK / UNDERBUILD
- TANKED BRICKWORK / OVERBUILD
- BUILDING ACCESS UP (LEVEL, STEPS, RAMP)
- BUILDING ACCESS DOWN (LEVEL, STEPS, RAMP)
- EXISTING LEVEL

ARCH ASSOCIATES

01489 890004
admin@archassociates.co.uk
www.archassociates.co.uk

Client: LOVELLS
Architect: AYRE CHAMBERLAIN GAUNT
Project title: PHASE 1 AND 2, NOVARTIS SITE, HORSHAM, WEST SUSSEX.
Drawing title: LEVELS OVERVIEW, SHEET 3.

Scale	Paper size	Date	Drawn by	Checked by	Status
1:250	A1	MAR 2025	JH	CH	S3

Name: [blank]
Project code: AAL426-AAL-ED-XX-DP-C-5003-P02