

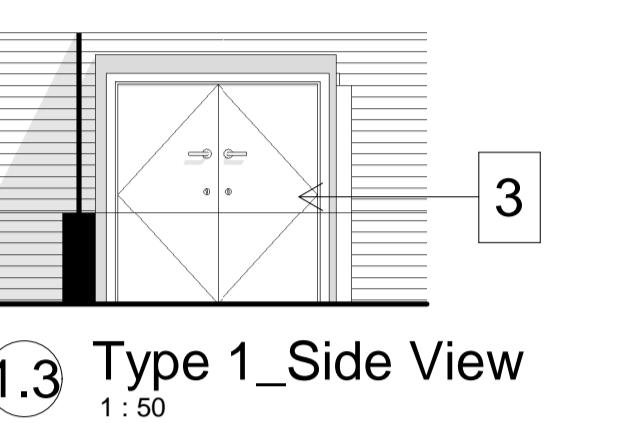
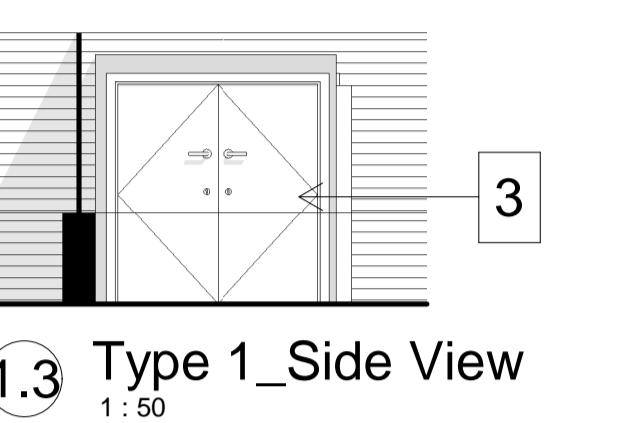
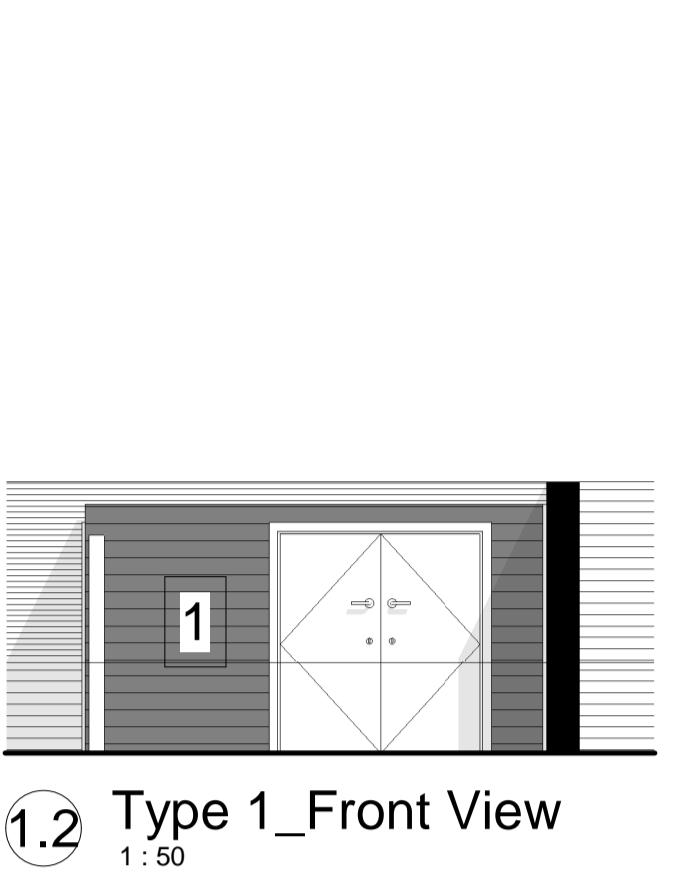
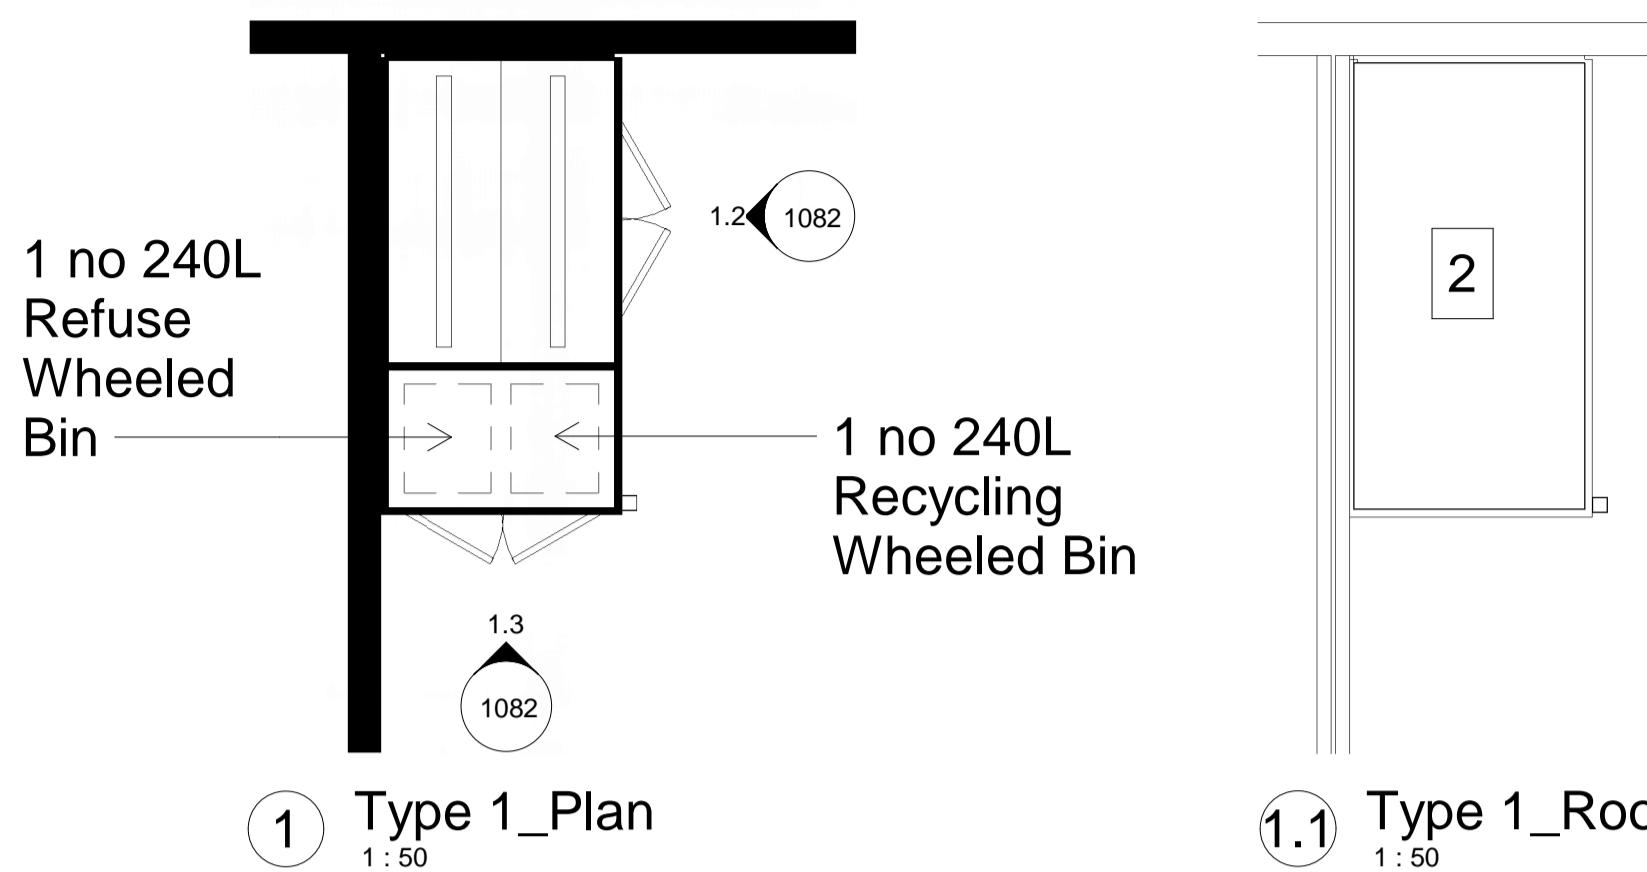
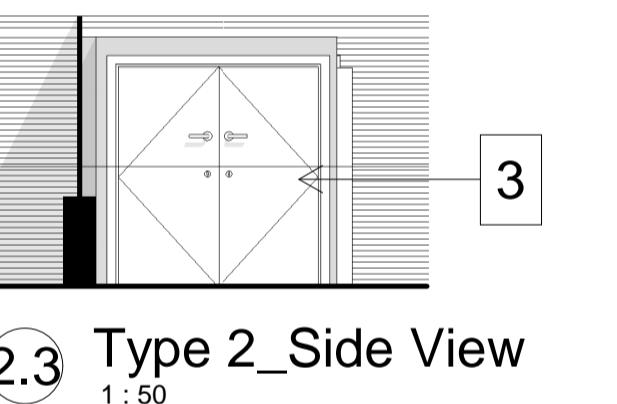
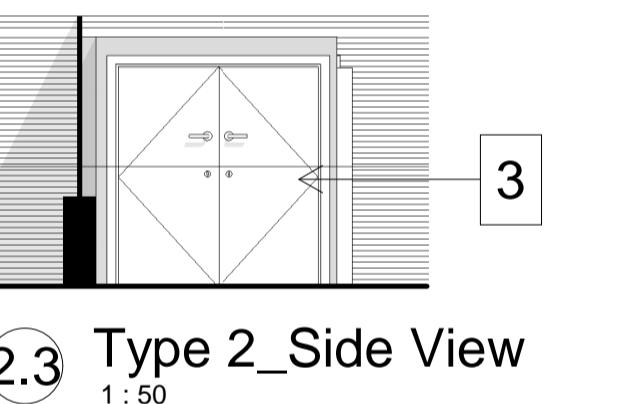
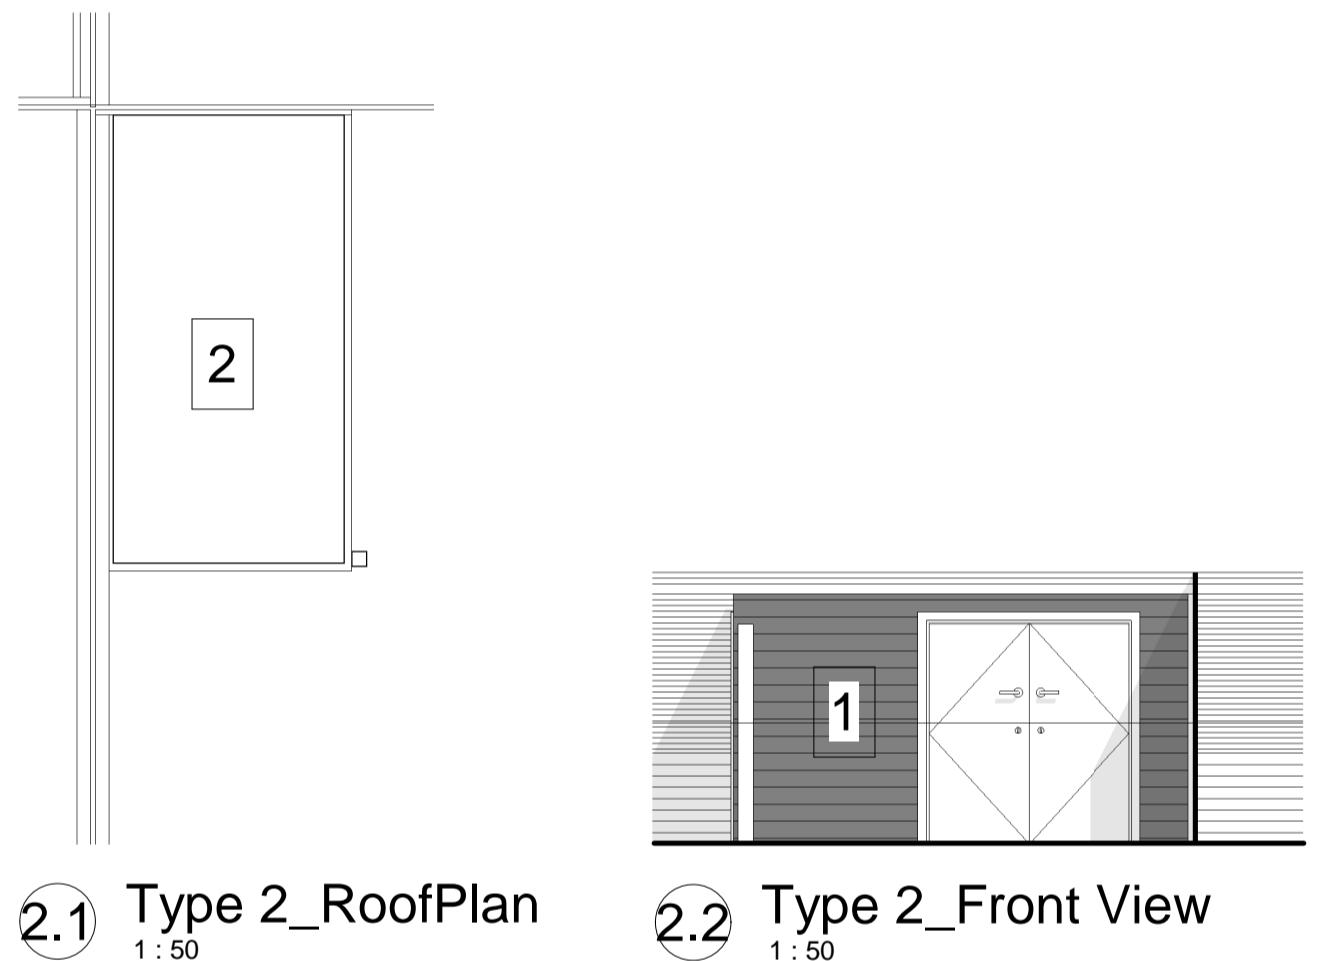
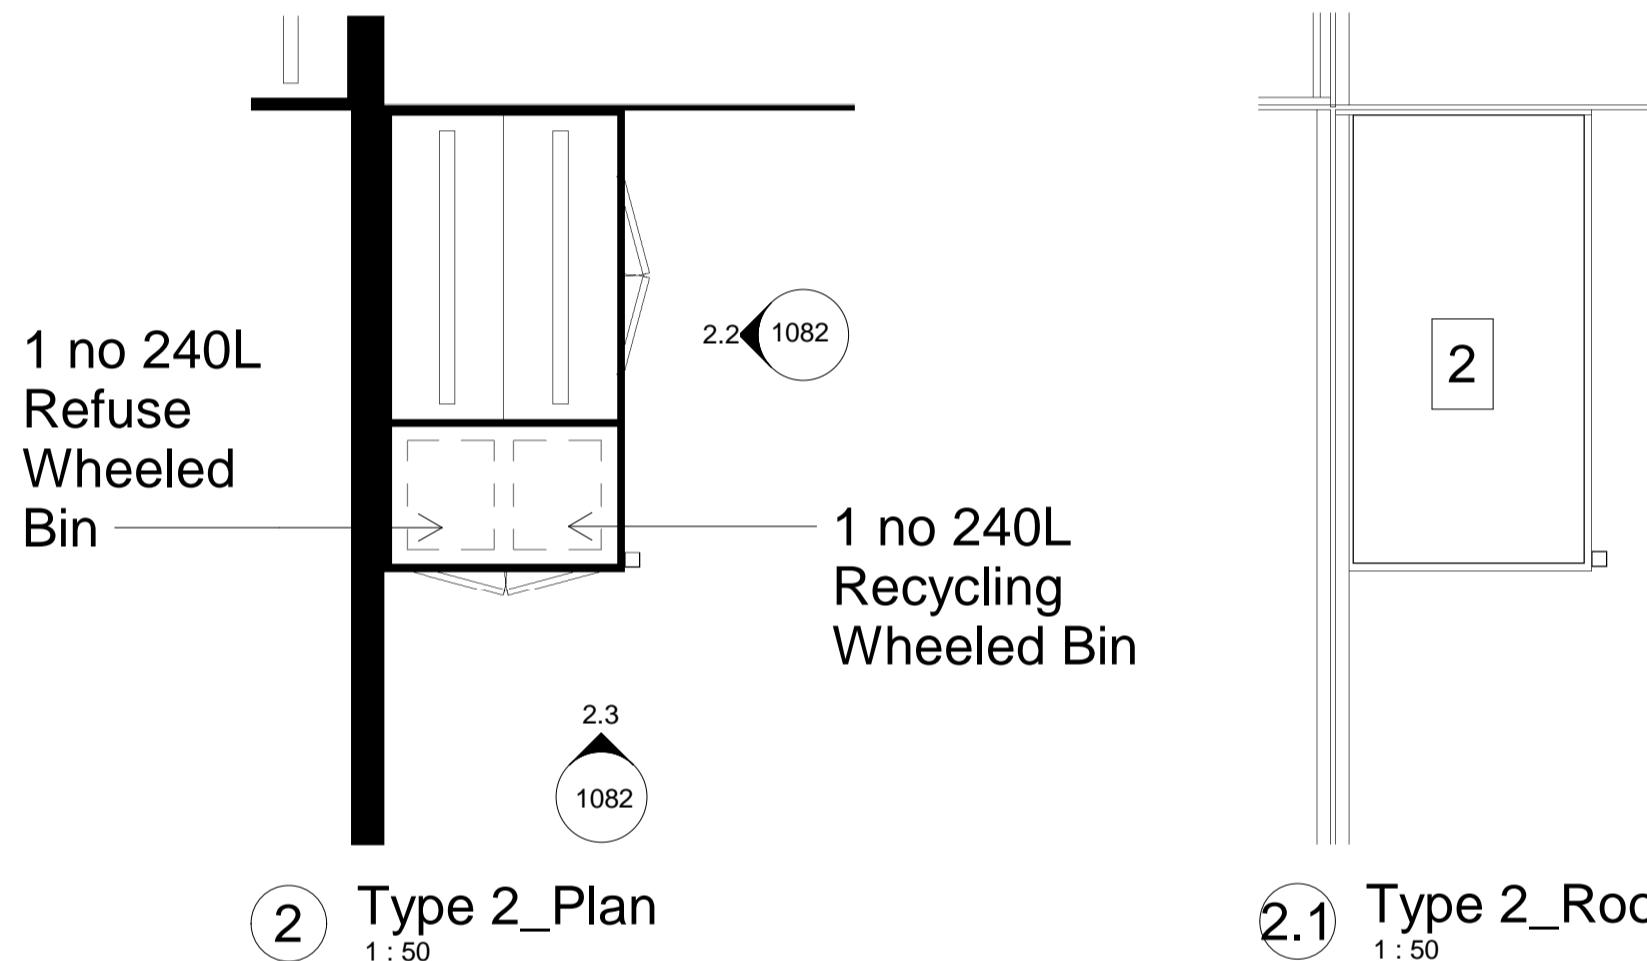
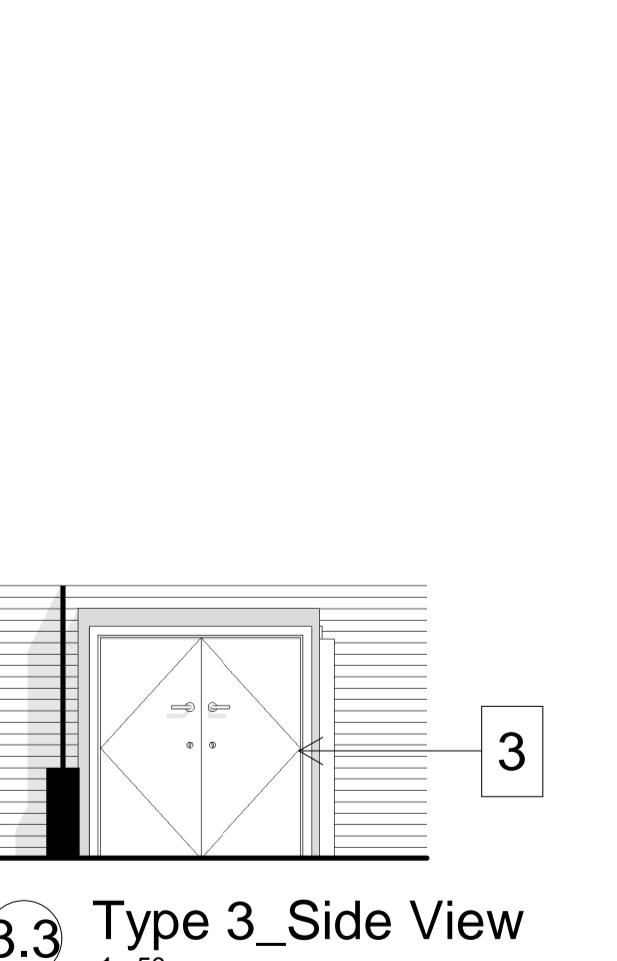
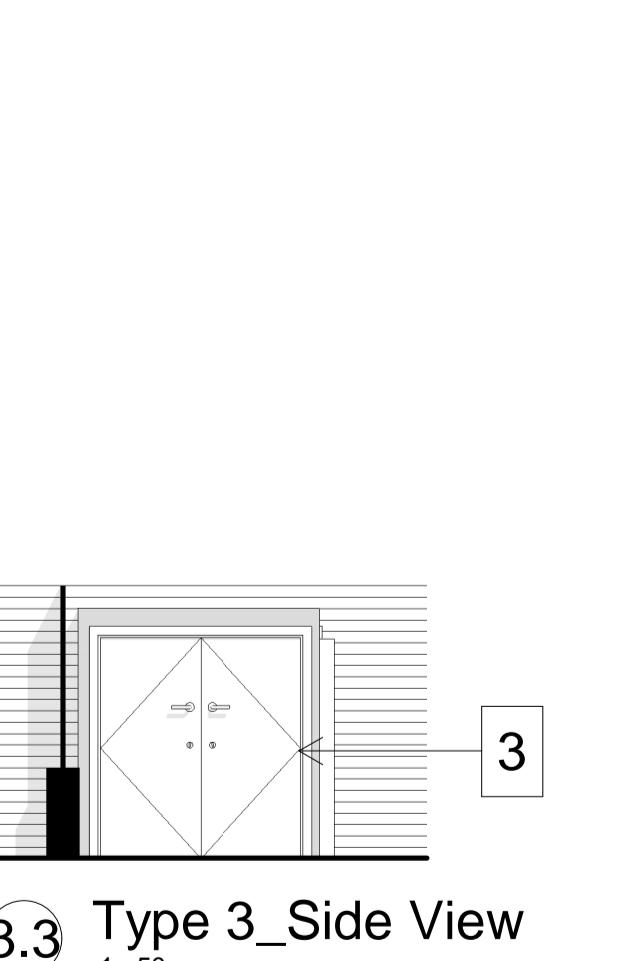
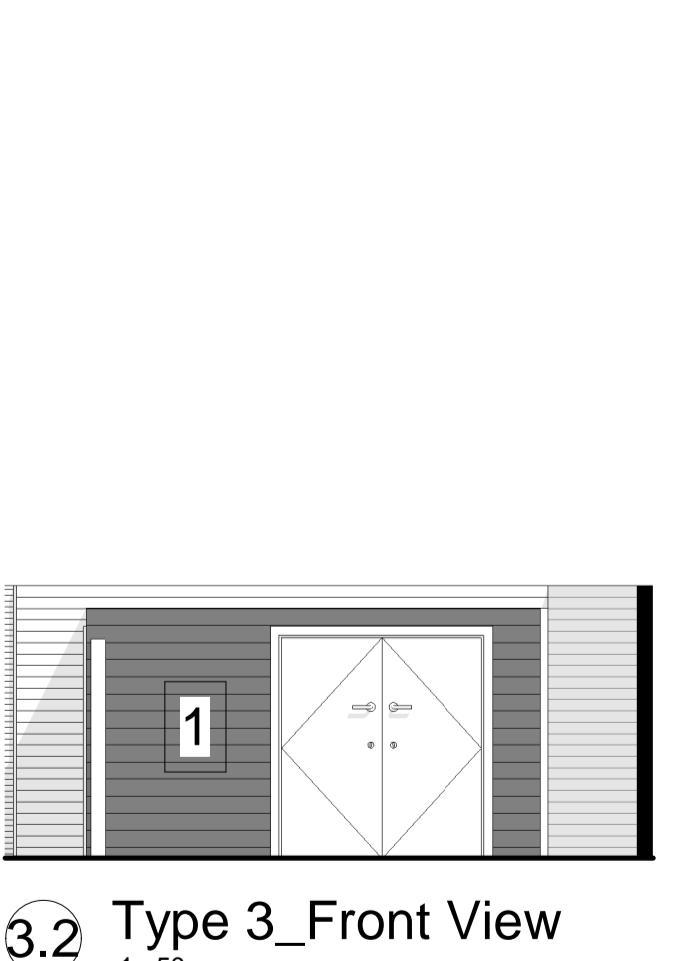
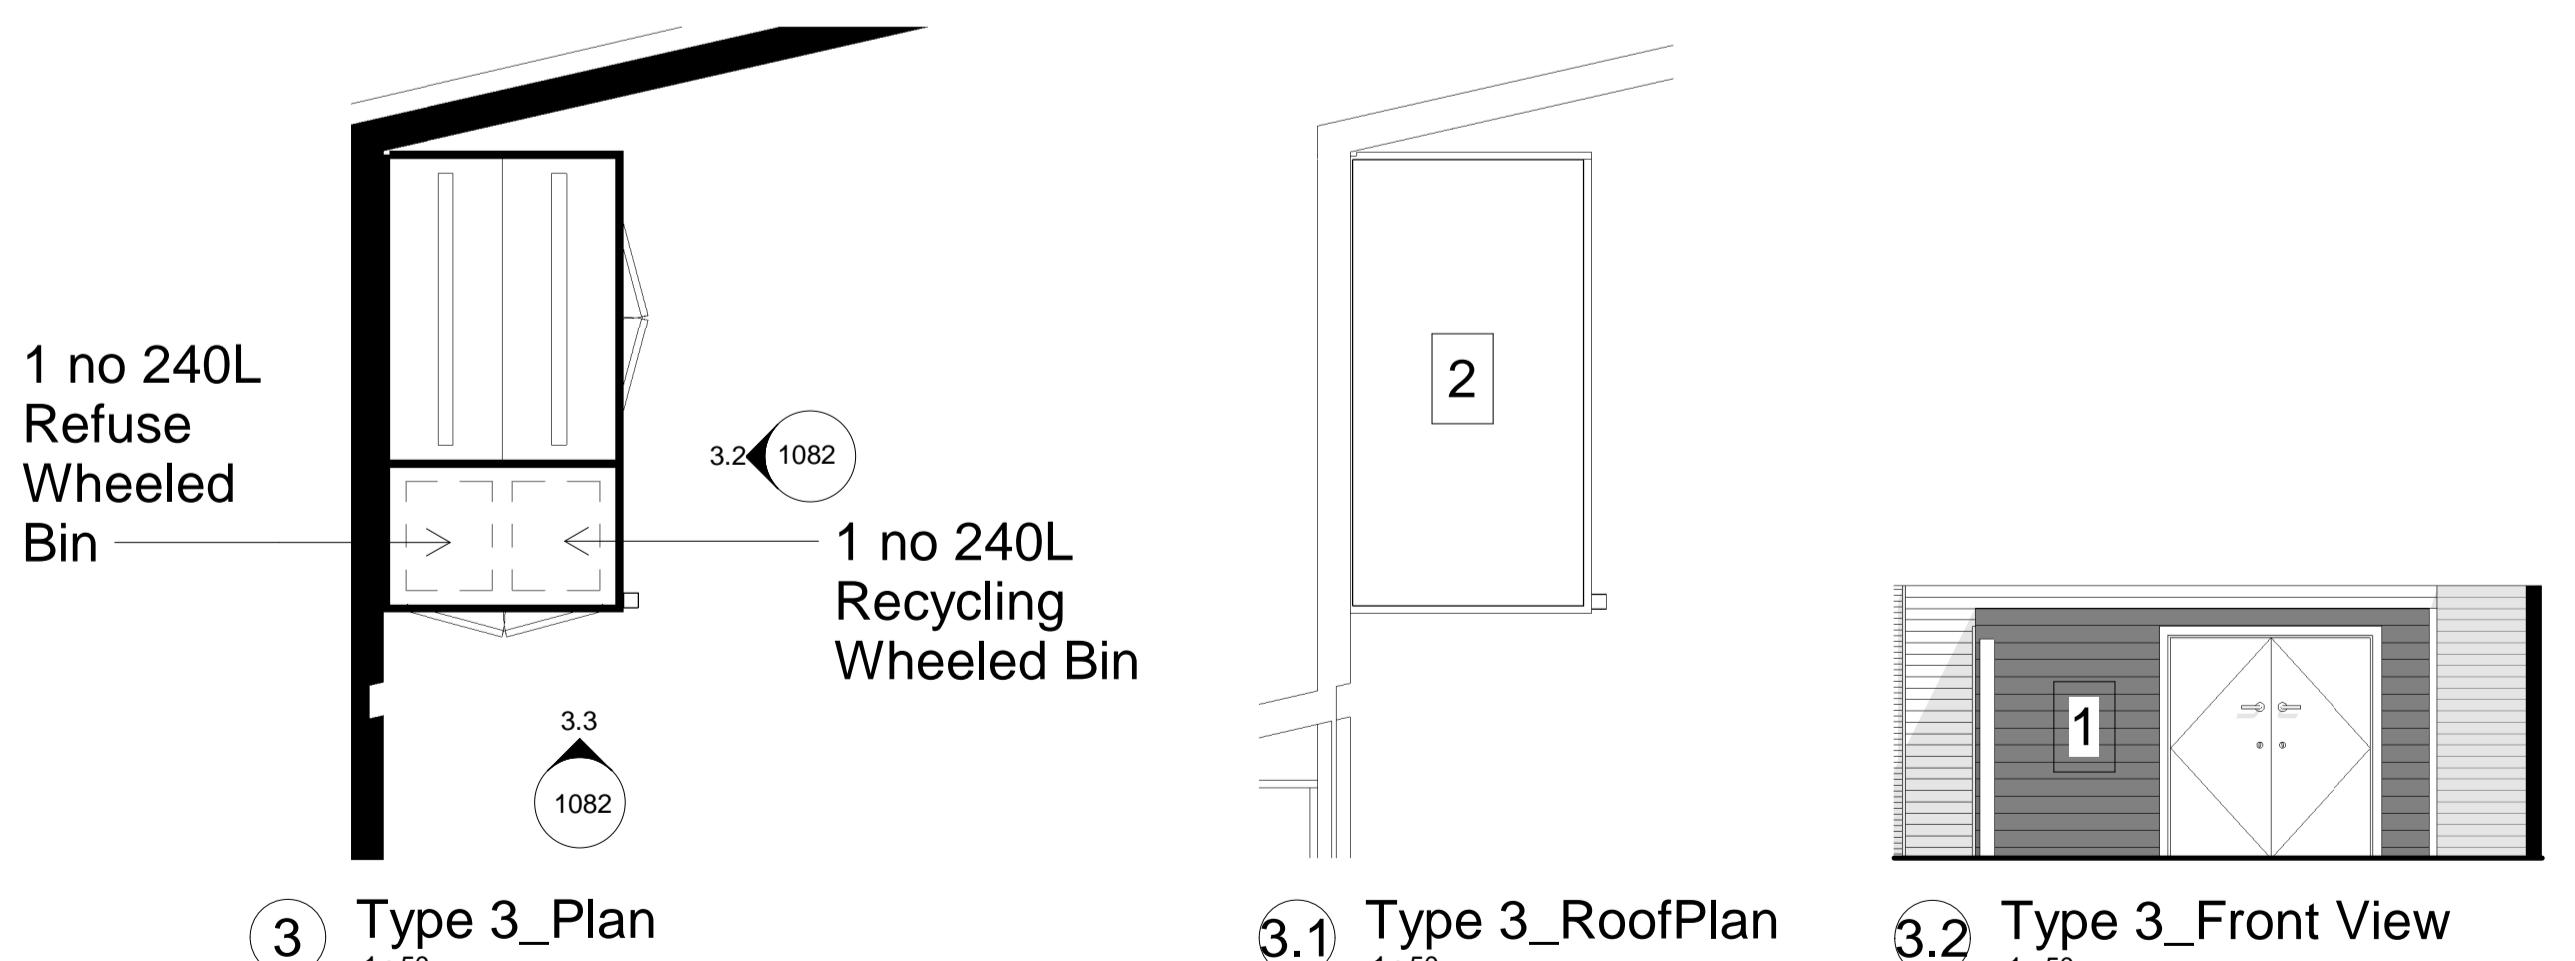
## NOTES:

All dimensions to be checked on site.  
Drawing to be checked against all relevant  
Architectural, Interiors, Structural, Drainage, Public  
Health, Landscape and Civils drawings and specifications.  
Any discrepancies between consultants' drawings to be  
reported to the Architect before any work commences.  
The Contractor is to draw to the Health &  
Safety matters identified in the Health & Safety plan as  
being potentially hazardous.  
These items should not be considered as a full and final  
list.

The Work Package Contractor's normal Health & Safety  
obligations still apply when undertaking constructional  
operations both on and off site.

Ayre Chamberlain Gaunt take no responsibility for the  
location of legal boundaries marked on this drawing and  
advise the contractor to be completed by specialist  
surveyor in order to establish exact boundaries.  
DWG files provided for information only. Refer to PDF  
record.

The copyright of this drawing is held by Ayre Chamberlain  
Gaunt Ltd. Not to be used for any purpose without  
consent.

Type 1 - Refuse and Cycling on Wall/FenceType 2 - Refuse and Cycling on FenceType 3 - Refuse and Cycling on Wall**Material Key**

1 Timber Enclosure

2 Single Ply Roof

3 Timber Doors

Type 1 - Refuse &amp; Cycling on Wall/Fence

Type 2 - Refuse &amp; Cycling on Fence

Type 3 - Refuse &amp; Cycling on Wall

ACGARCHITECTS.CO.UK

Ayre Chamberlain Gaunt  
Belvedere House  
Basing View  
Basingstoke  
Hampshire, RG21 4HG

+44 (0)20 3909 5750  
mail@acgarchitects.co.uk

**AYRE  
CHAMBERLAIN  
GAUNT**

**PROJECT**

Former Novartis Site  
Parsonage Road, Horsham

**DRAWING TITLE**

Cycle and Refuse Storage Dwelling  
Houses

**REV. DATE DESCRIPTION**

P1 28.02.25 Draft Planning Issue For  
Comment

P2 10.03.25 Issue For Planning

**DRWN BY CHKD BY APPD BY**

RB RB MA

**DRAWING NO.**

project code - originator - volume - level - type - role - number  
HOR-ACG-XX-XX-DR-A-1082

**STAGE SUITABILITY**

RIBA stage code description  
3 S3 Suitable for Review  
& Comment