



NON STANDARD SCALE TO FIT TO PAGE
NON STANDARD SCALE TO FIT TO PAGE

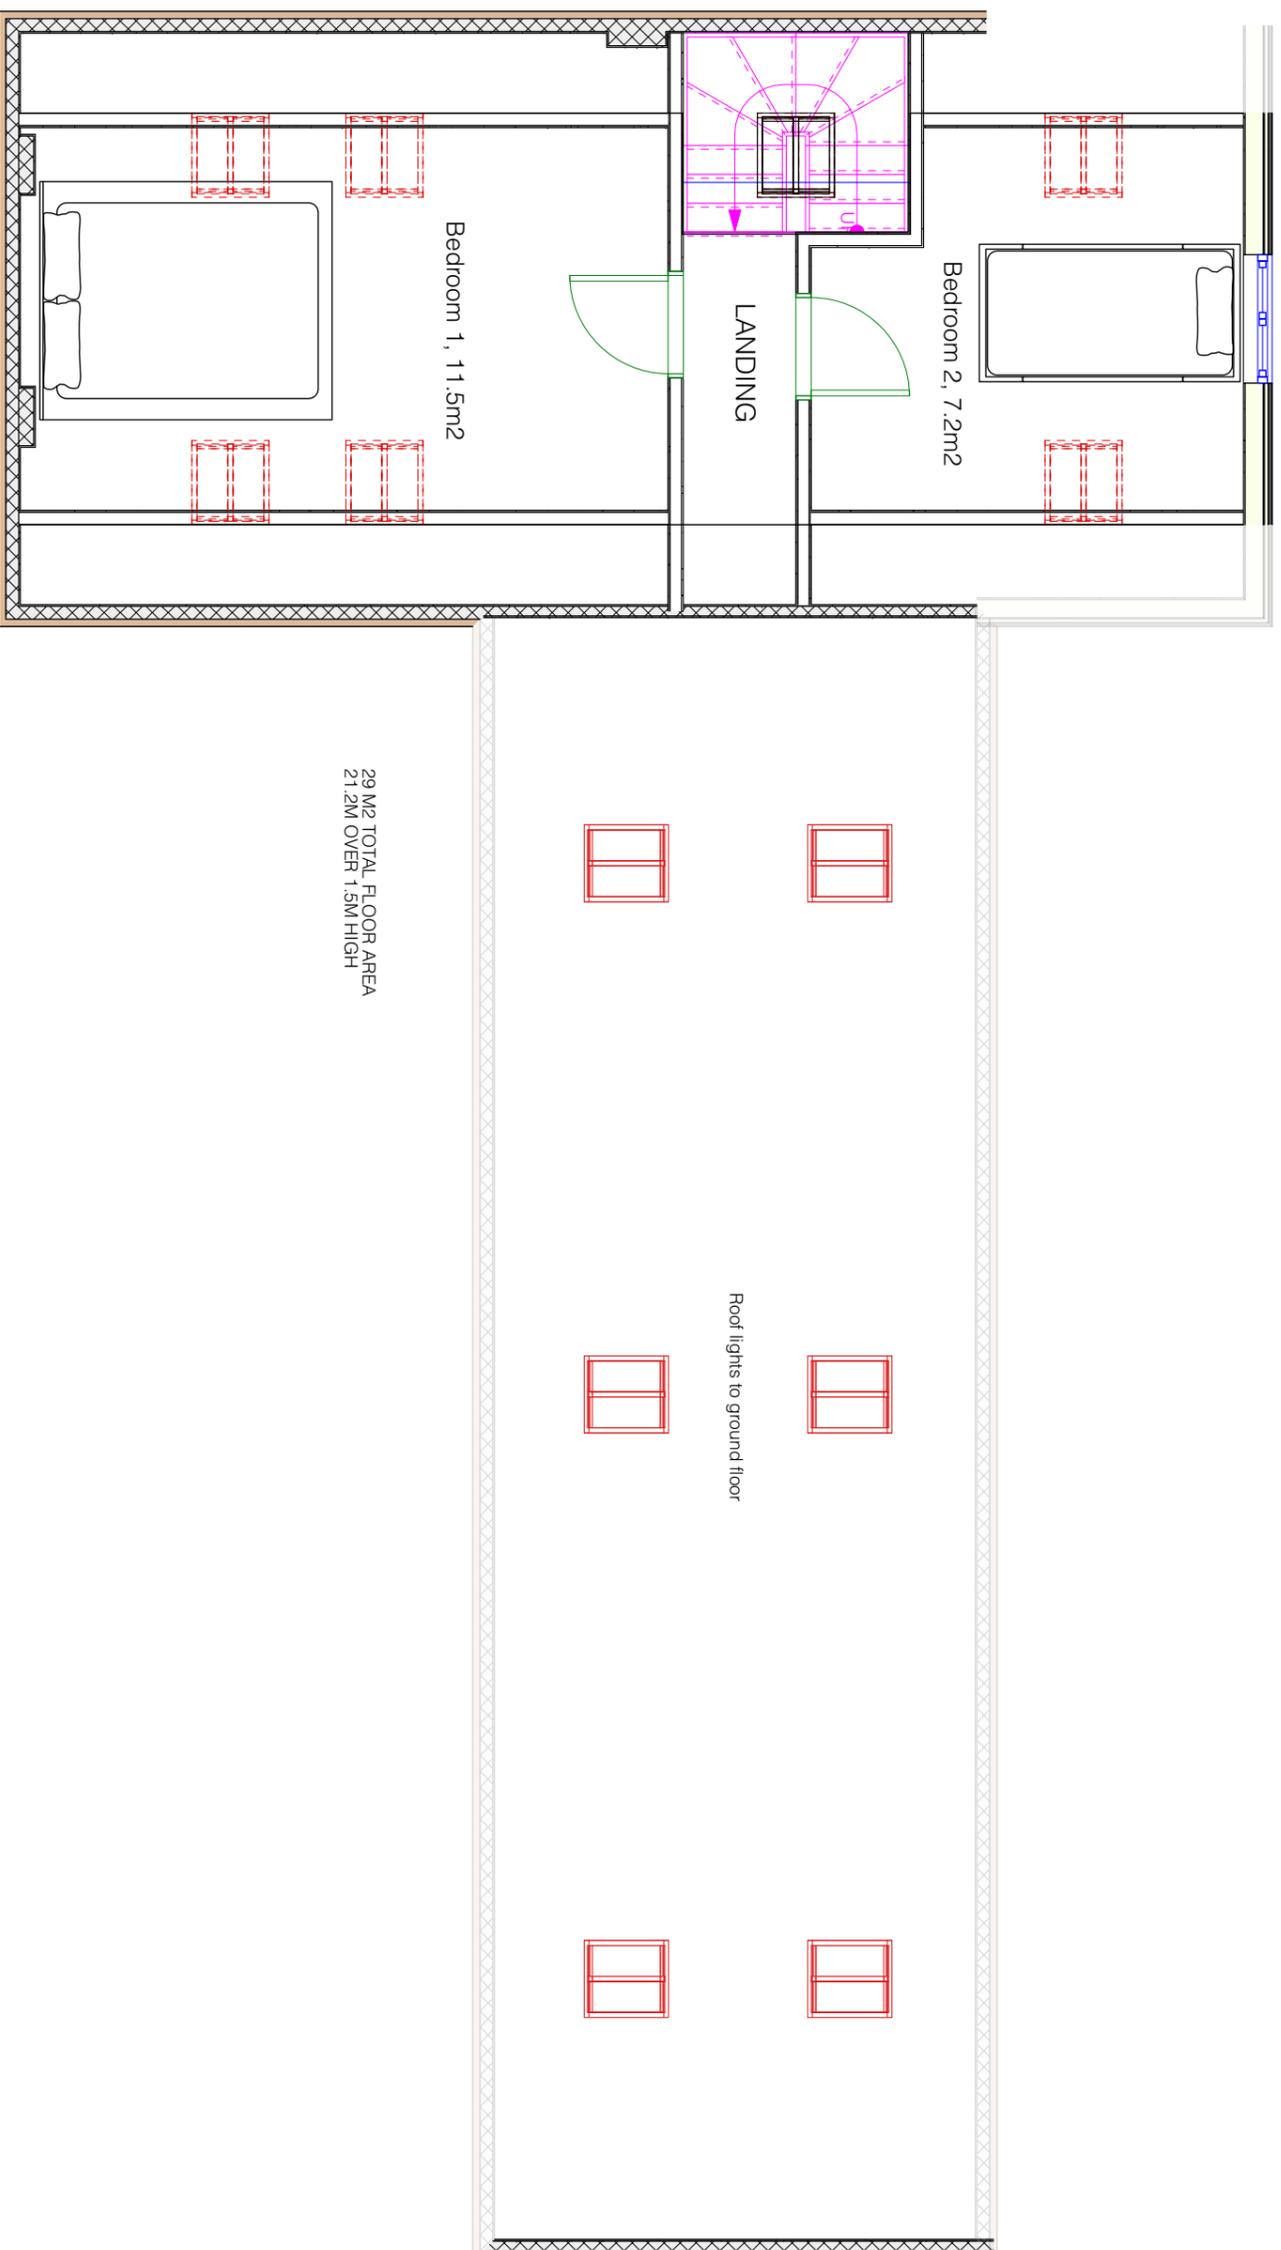

PROPOSED FIRST FLOOR

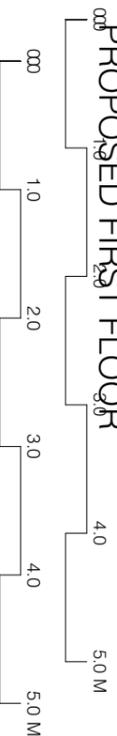

29 M2 TOTAL FLOOR AREA
 21.2M OVER 1.5M HIGH

Roof lights to ground floor

Paul Maggs MCIAT
 Hazelwood, Harbolds Road,
 West Chilmington RH20 2LG
 Tel: 01798 813298
 paul@pbproperties.co.uk
 www.pbproperties.co.uk

Client: **Blysborough Estate Ltd**
 Site Address:
The Stables
Holders Lane
Furners Lane
Henfield BN5 9HX

Project Name:
Stable conversion
to dwelling

Date: **27/03/2025**

Scales Page Size A3:
1:55

Plan No. **D 1224/727/06**

Drawings produced using Vectorworks CAD. Only written dimensions to be respected. Copyright protected to PB Properties