


This drawing is to be read in conjunction with all other relevant drawings & specifications. Do not save from the drawing. Use full figure dimensions only. All levels & elevations are to be read from the drawing. Use full figure dimensions only. Do not bring to the meeting to discuss. This drawing is the copyright of DMA BUILDING DESIGNS. Responsibility cannot be accepted for alteration made, deviation from this design without prior knowledge of DMA BUILDING DESIGNS.

Copyright reserved. This drawing may only be used for the client's location specified in the title block. It may not be copied or disclosed to any other third party without prior written consent from DMA BUILDING DESIGNS.


Photo to any works commencing on site. DMA BUILDING DESIGNS is to be contacted regarding the current status, revision or regulatory approval of this drawing.

NOTES

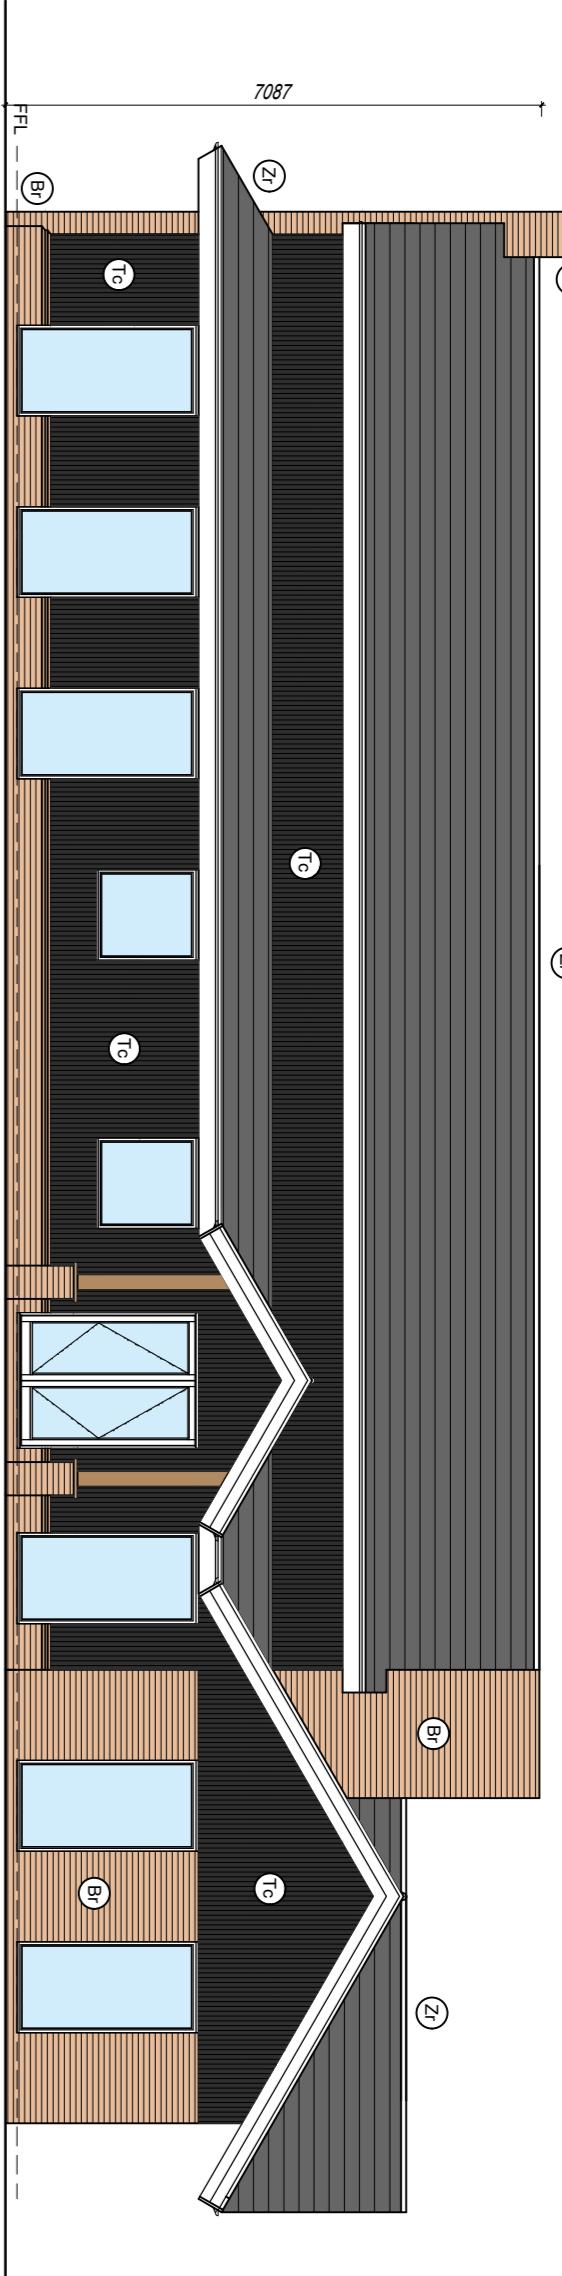


PROPOSED FRONT ELEVATION

SCALE - 1:100

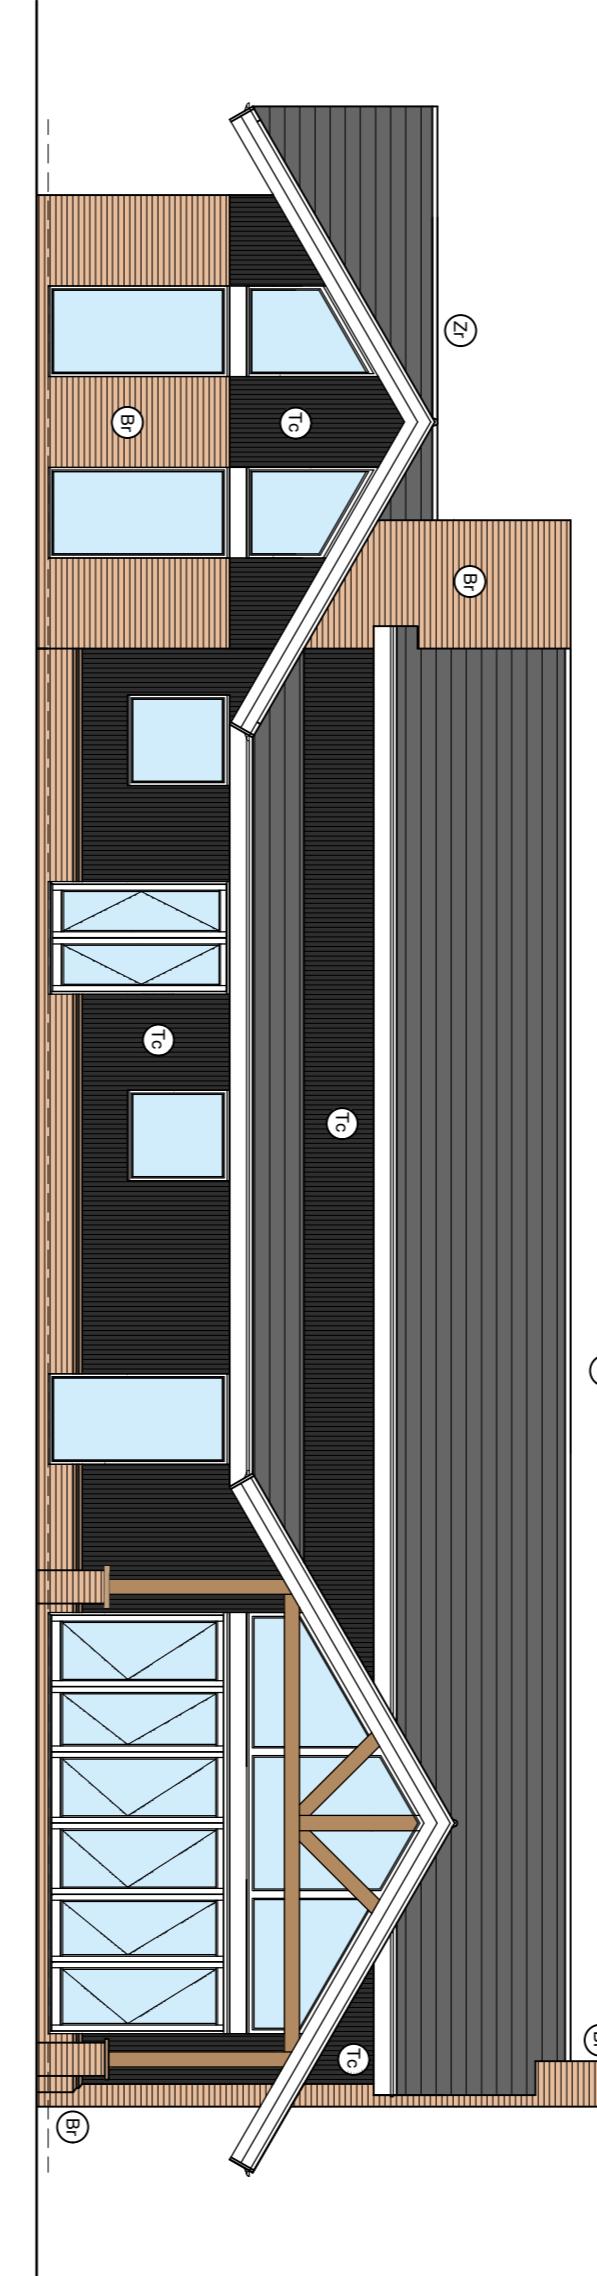


PROPOSED SIDE ELEVATION

SCALE - 1:100

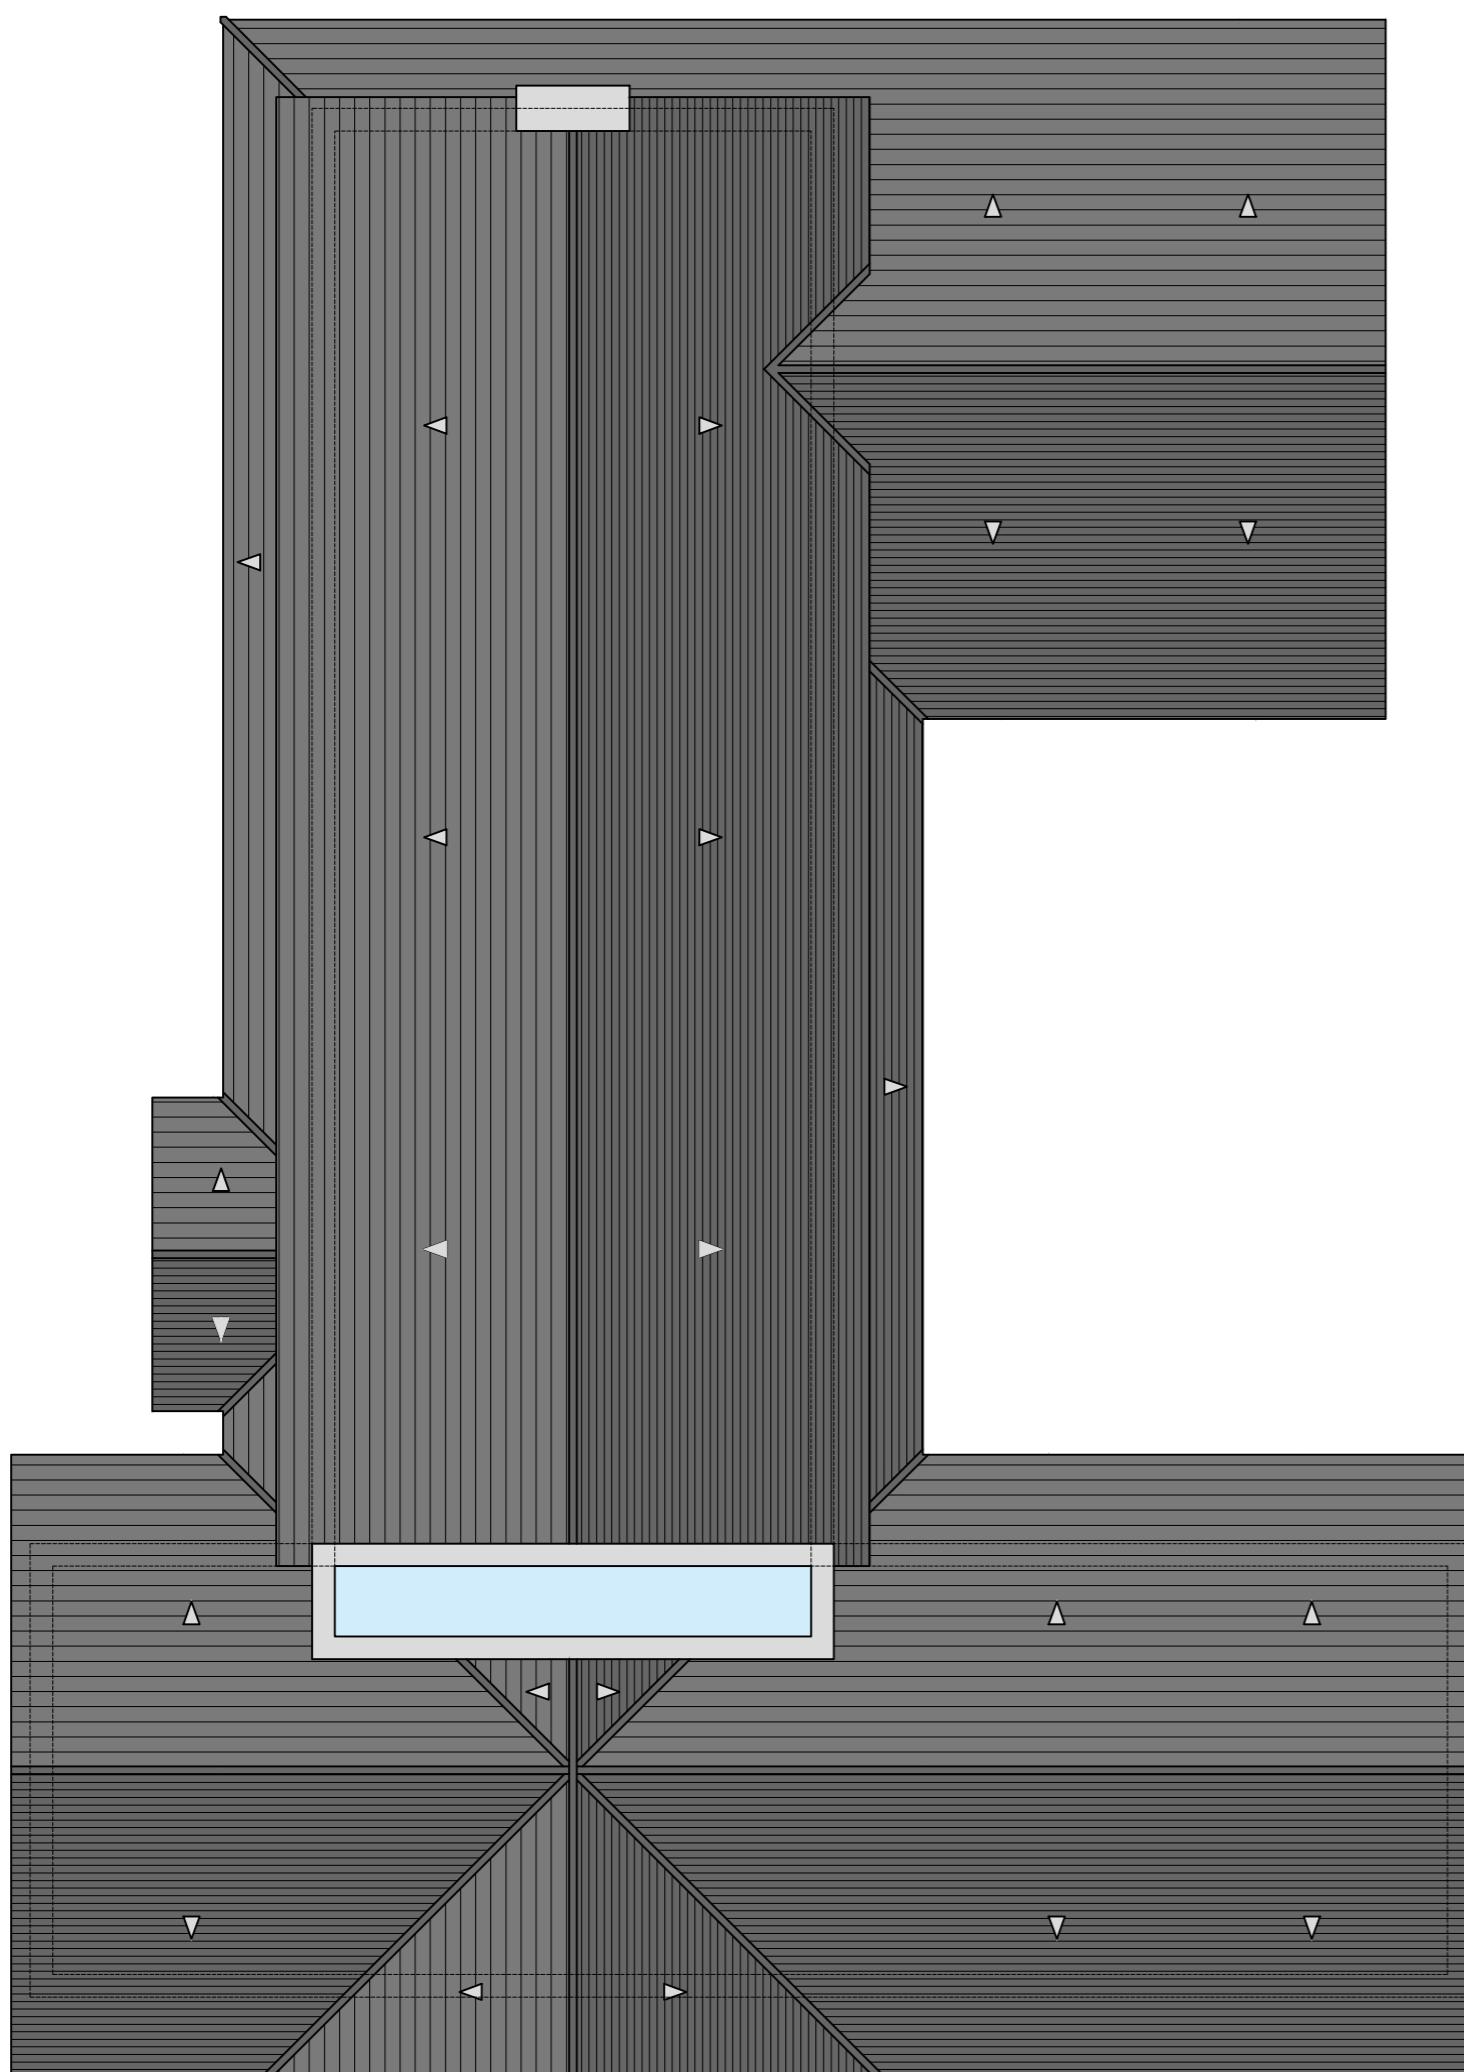



SCALE - 1:100

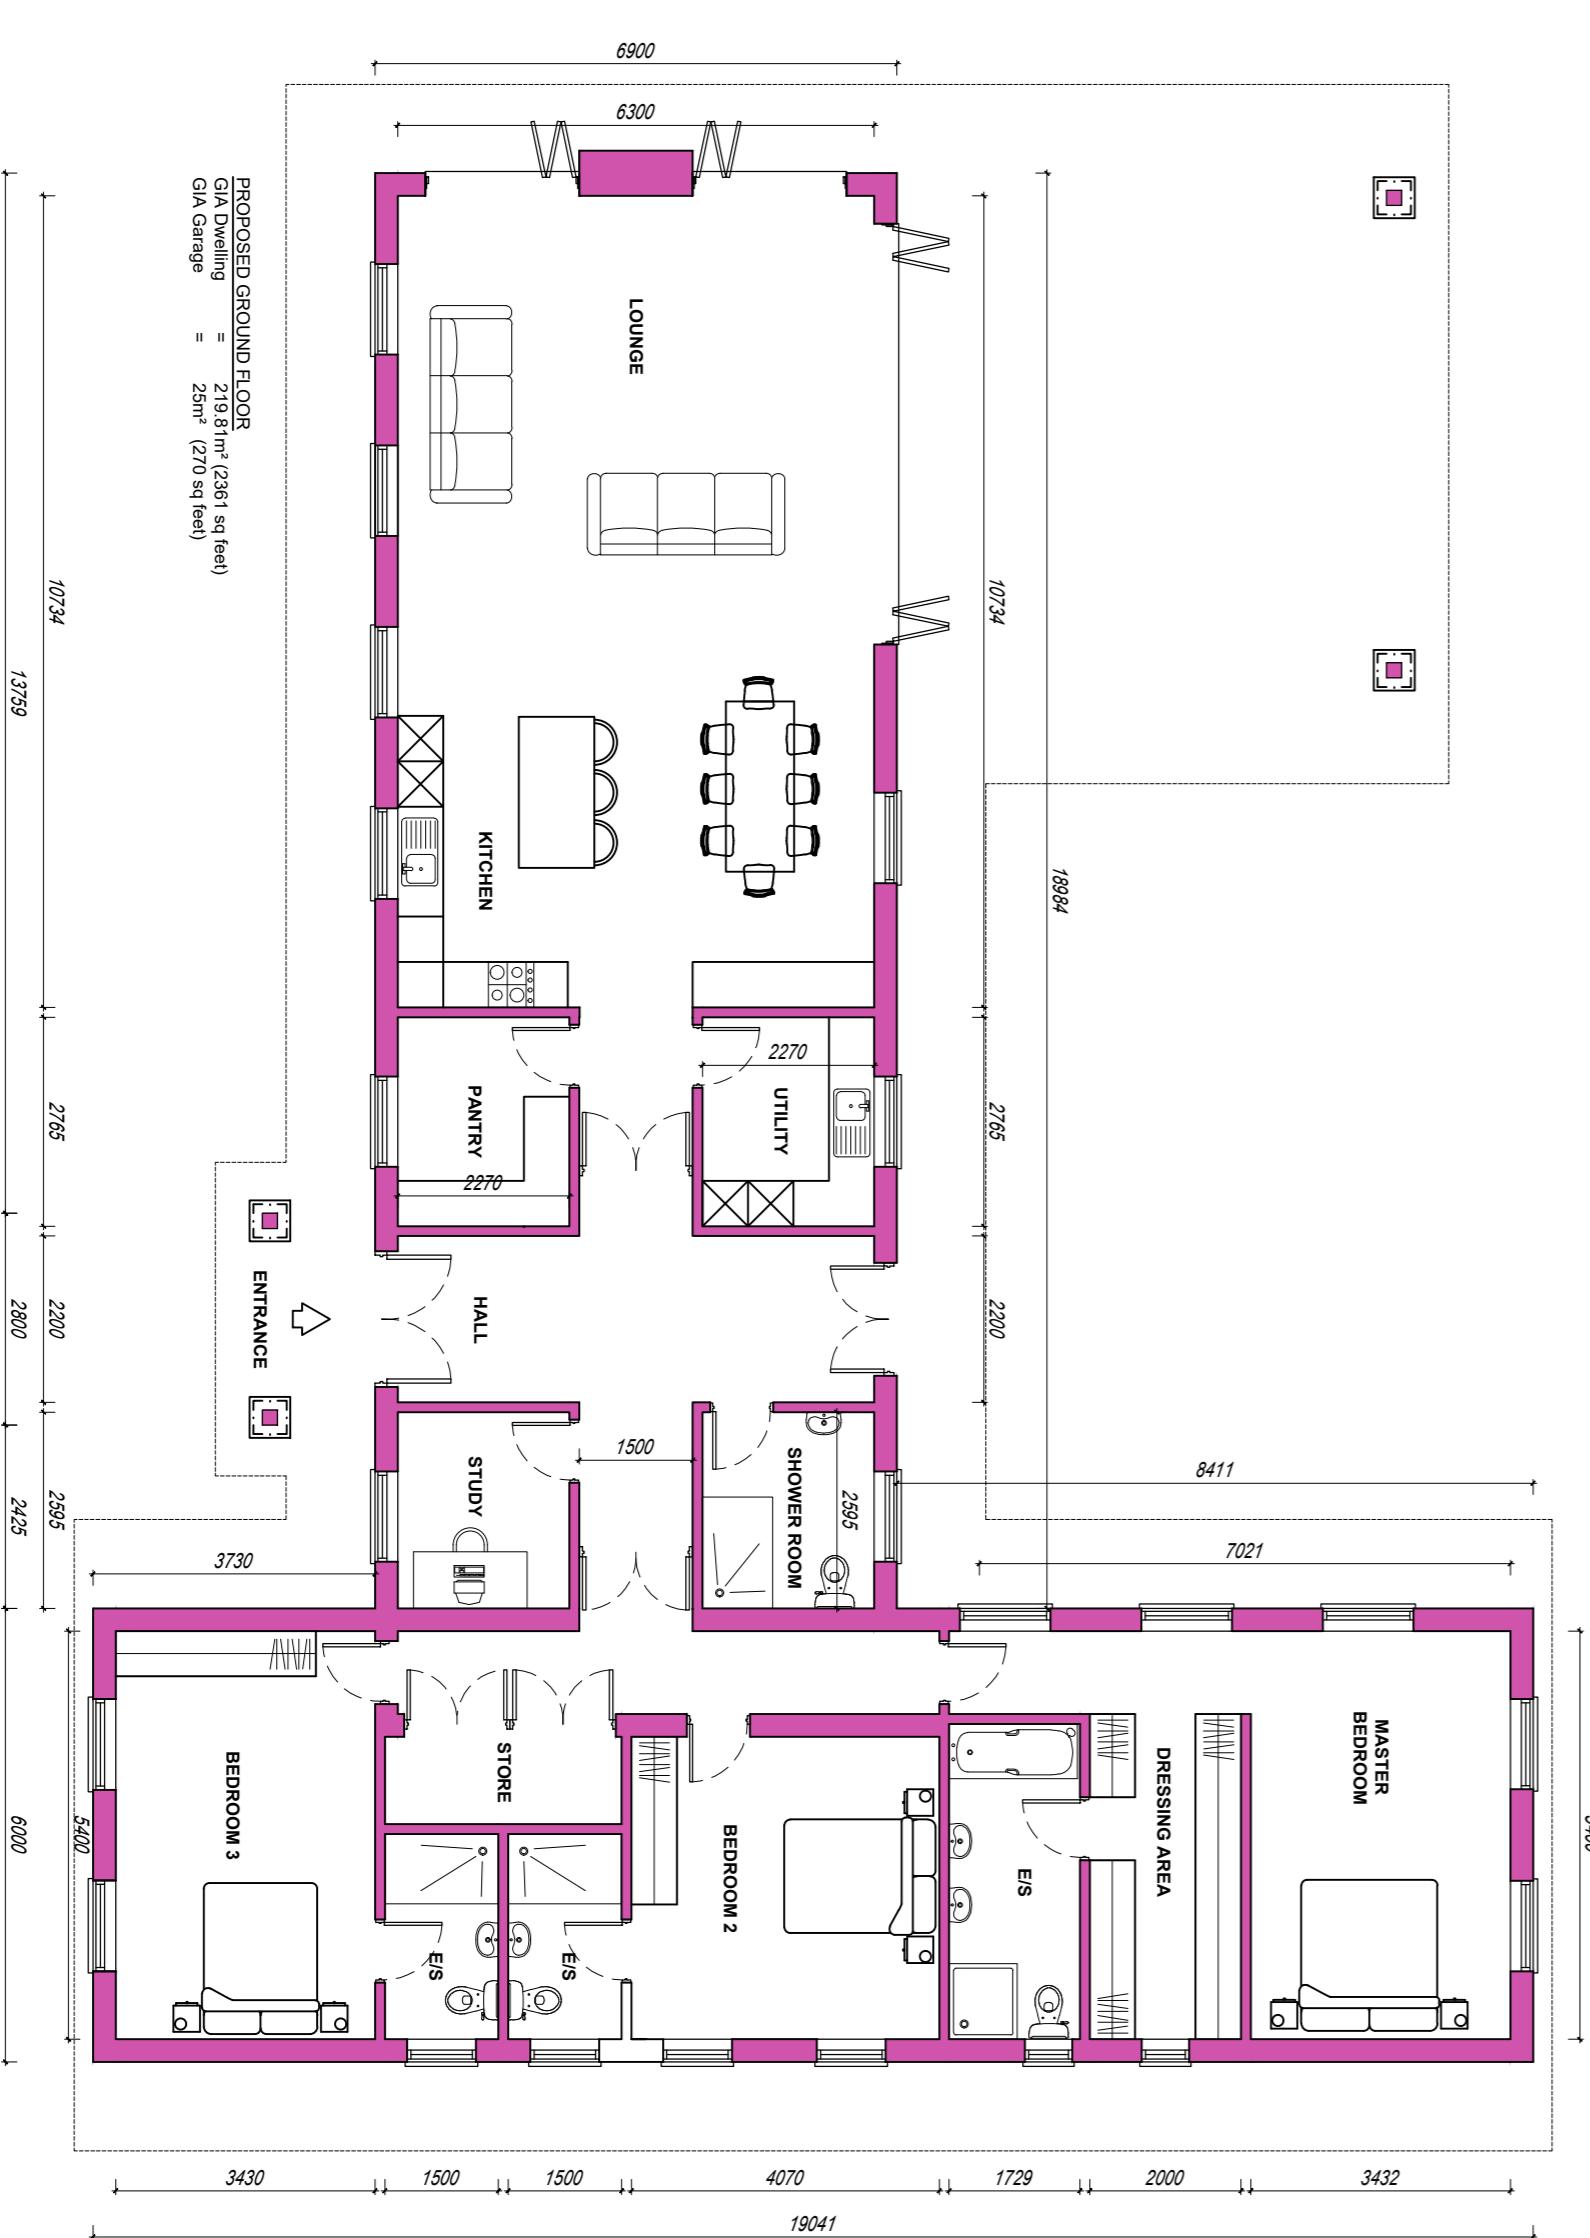


SCALE - 1:100

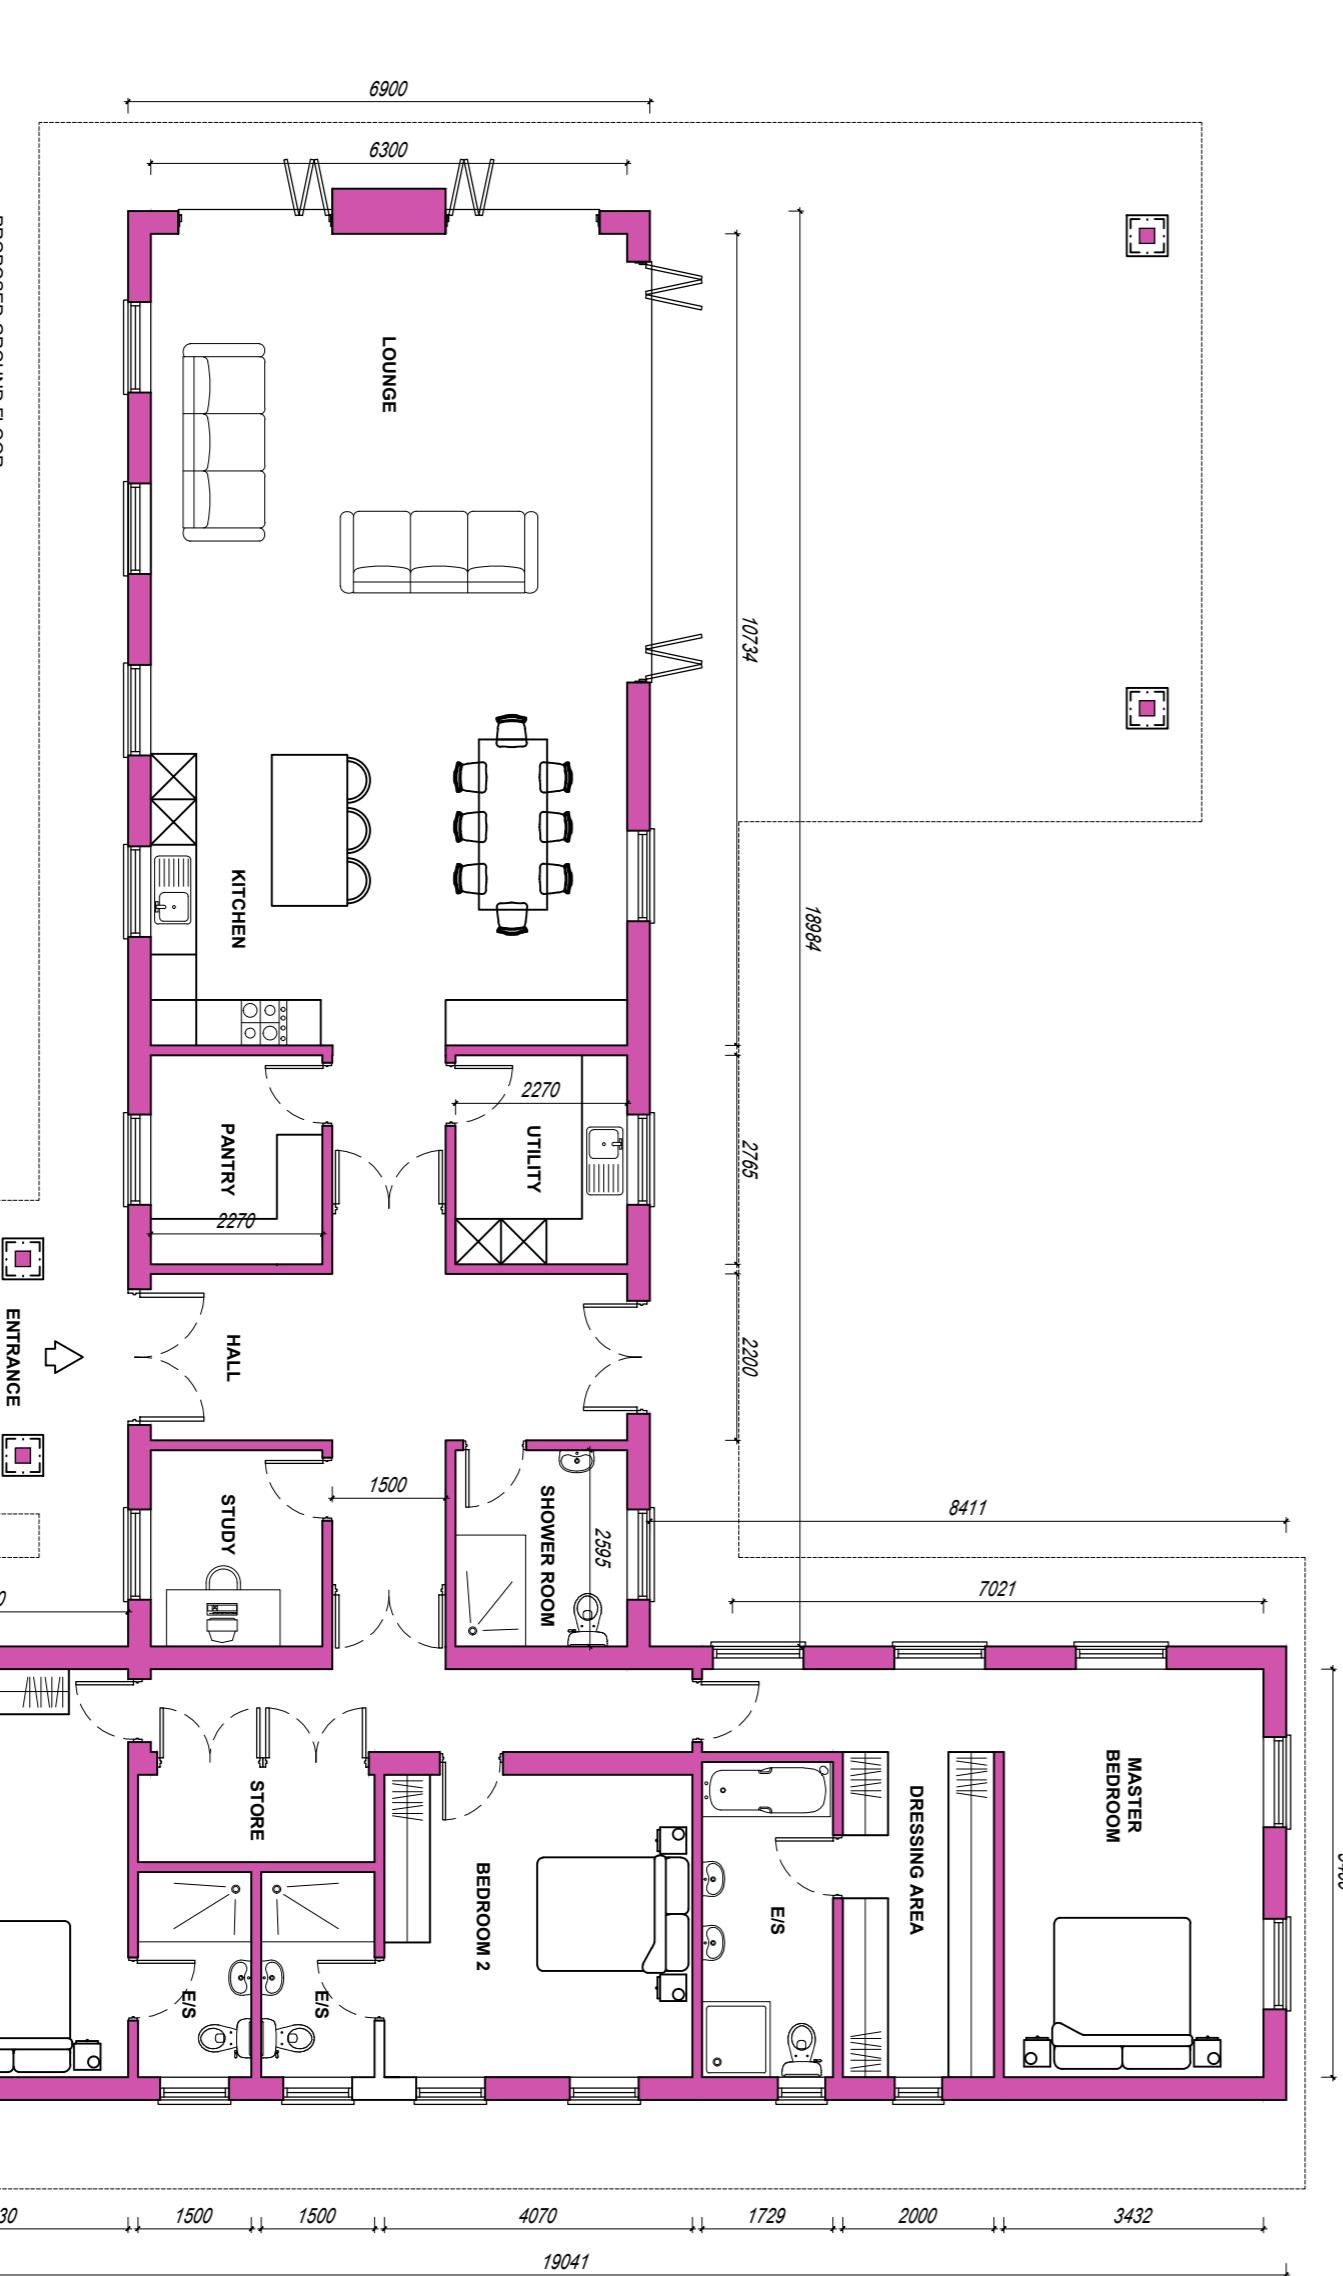

PROPOSED GROUND FLOOR

0m
1
2
3
4
5
Scale Bar 1:100

DRAWING	P2	ISSUED FOR APPROVAL	13.03.2005
PROJECT	P1	ISSUED FOR APPROVAL	20.12.2004
REF	REVISION	DATE	
DESCRIPTION			
DMA BUILDING DESIGNS PLANNING CLIENT PAULA RIXON PROPOSED PLOT 1 THE FORDS, BONWRE HILL, SOUTHWATER, RH13 9BU STATUS PLANNING			
SCALE @ A1	DATE	DRAW. NO.	REVISION
1:100	MARCH 2005	DE 1204 / 03	P2